




EXTERIOR STAIR 3 PLAN
REF: 5/A5.2

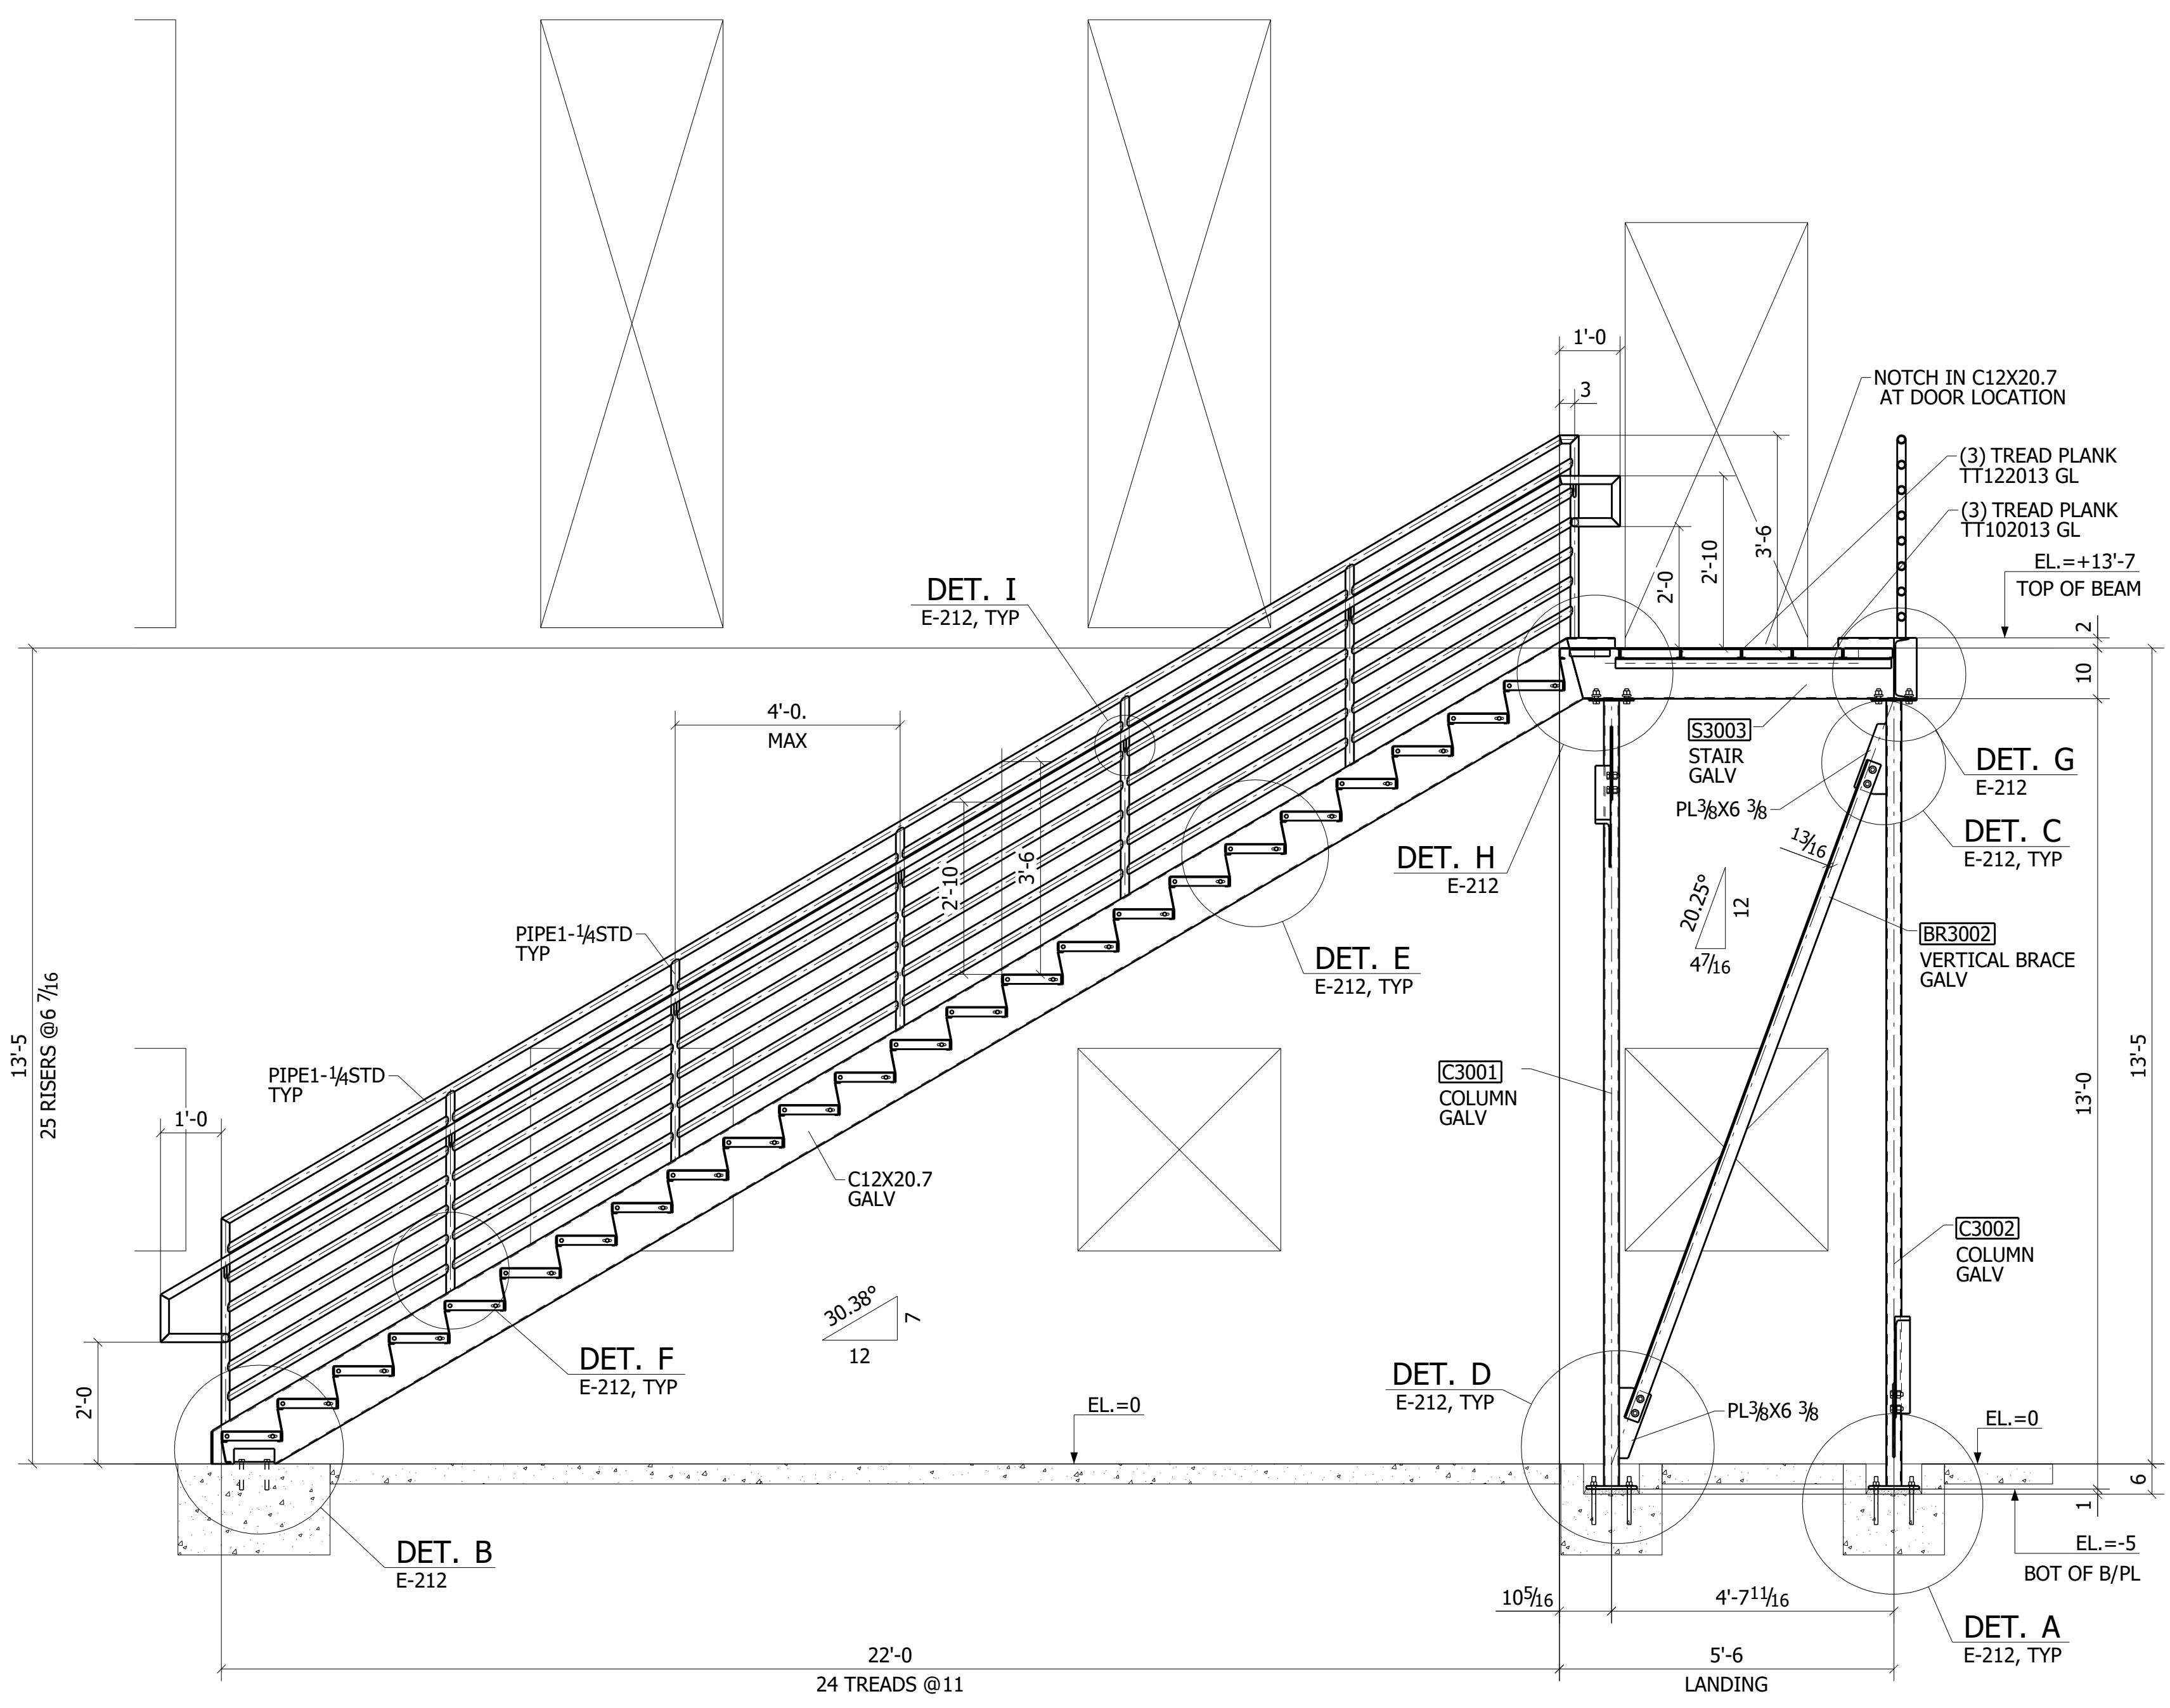

A - A
REF: 6/A5.2

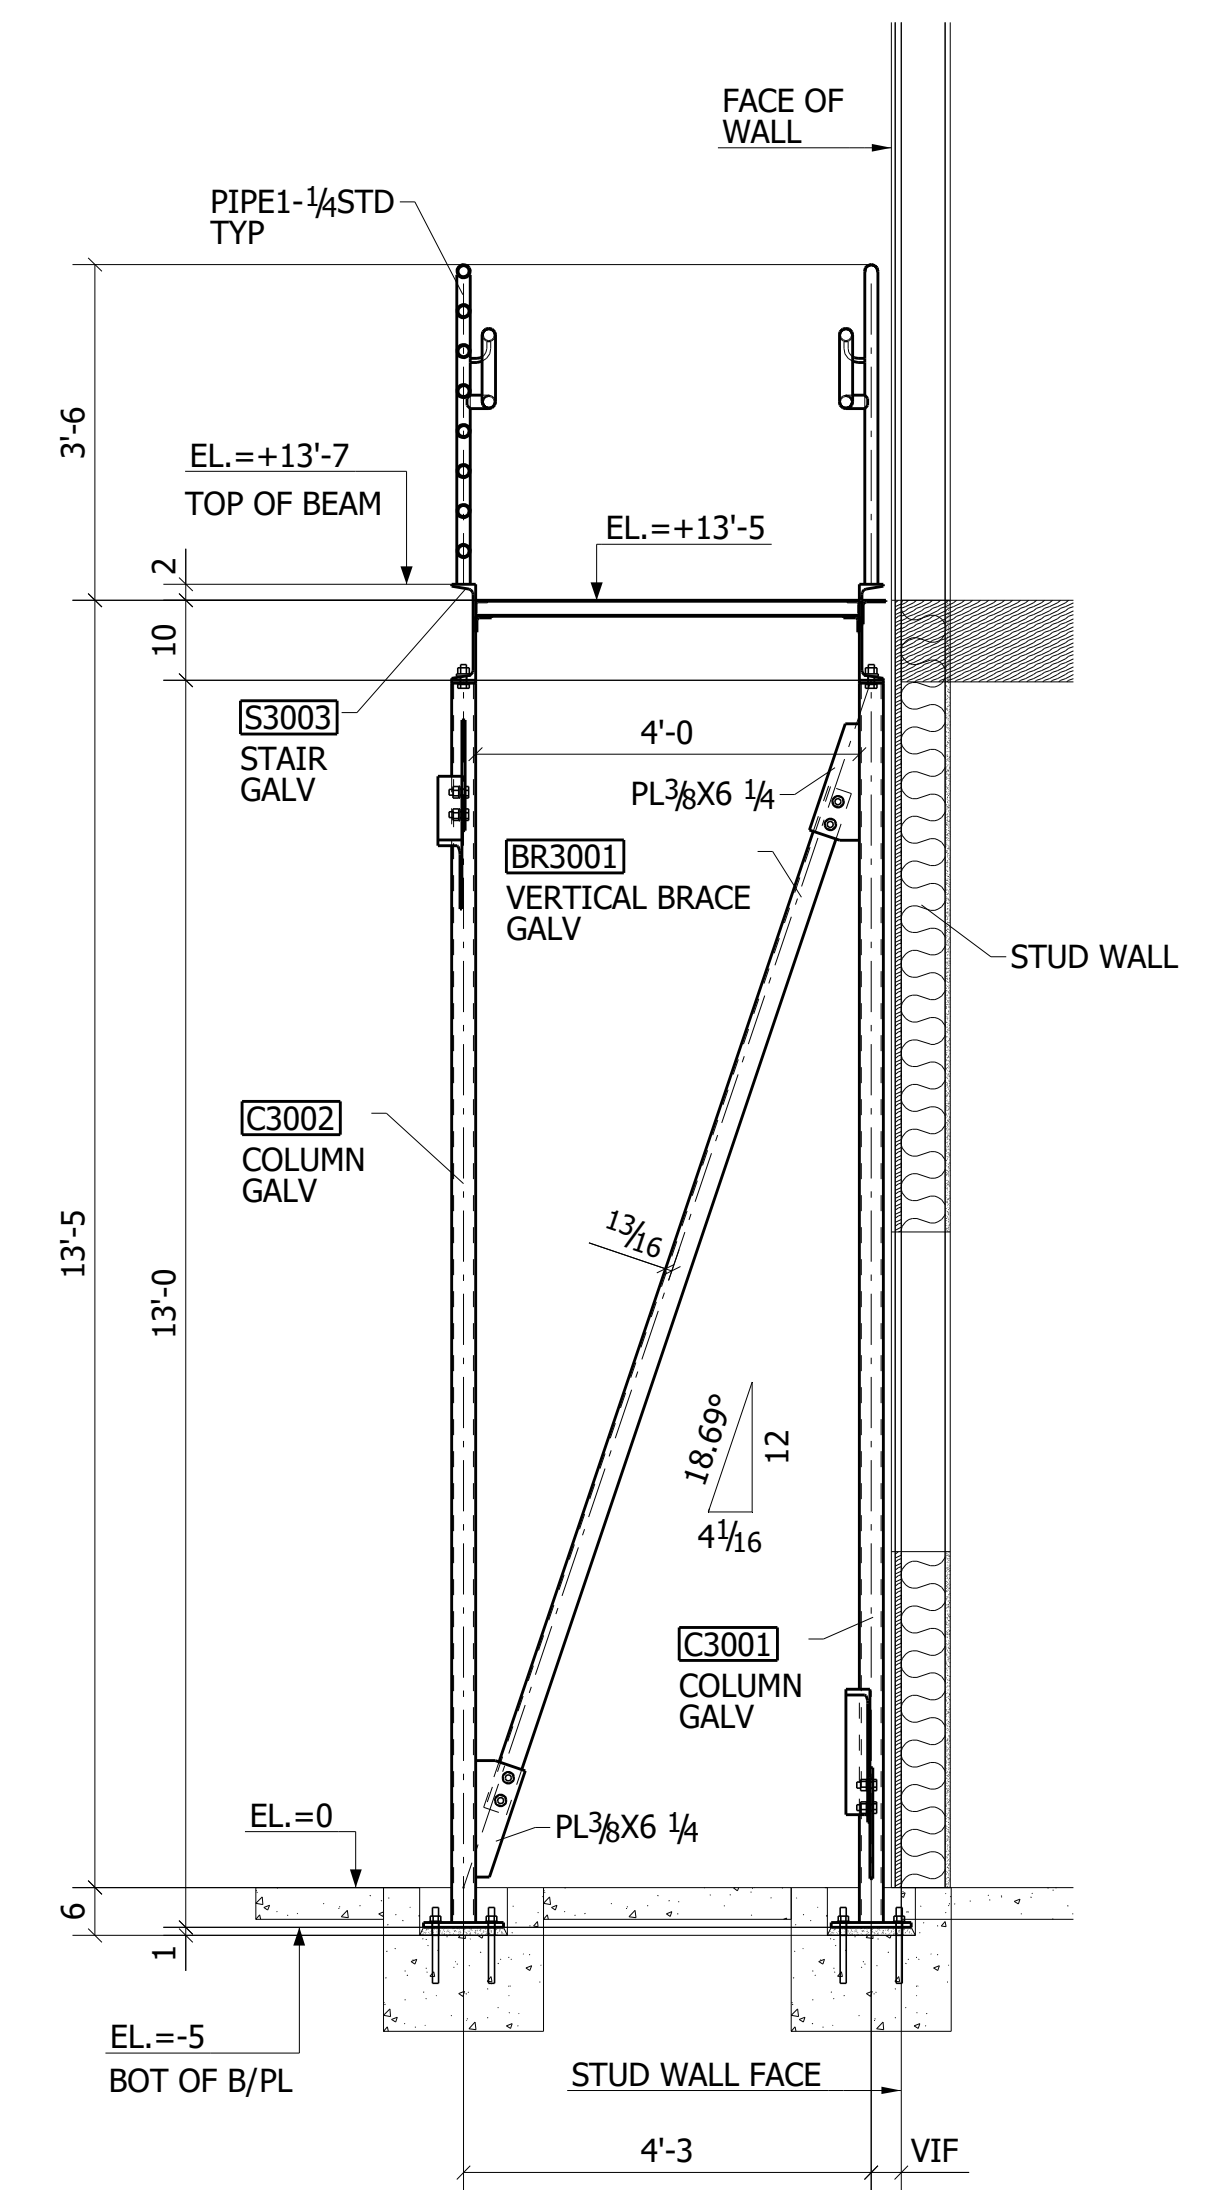


D - D

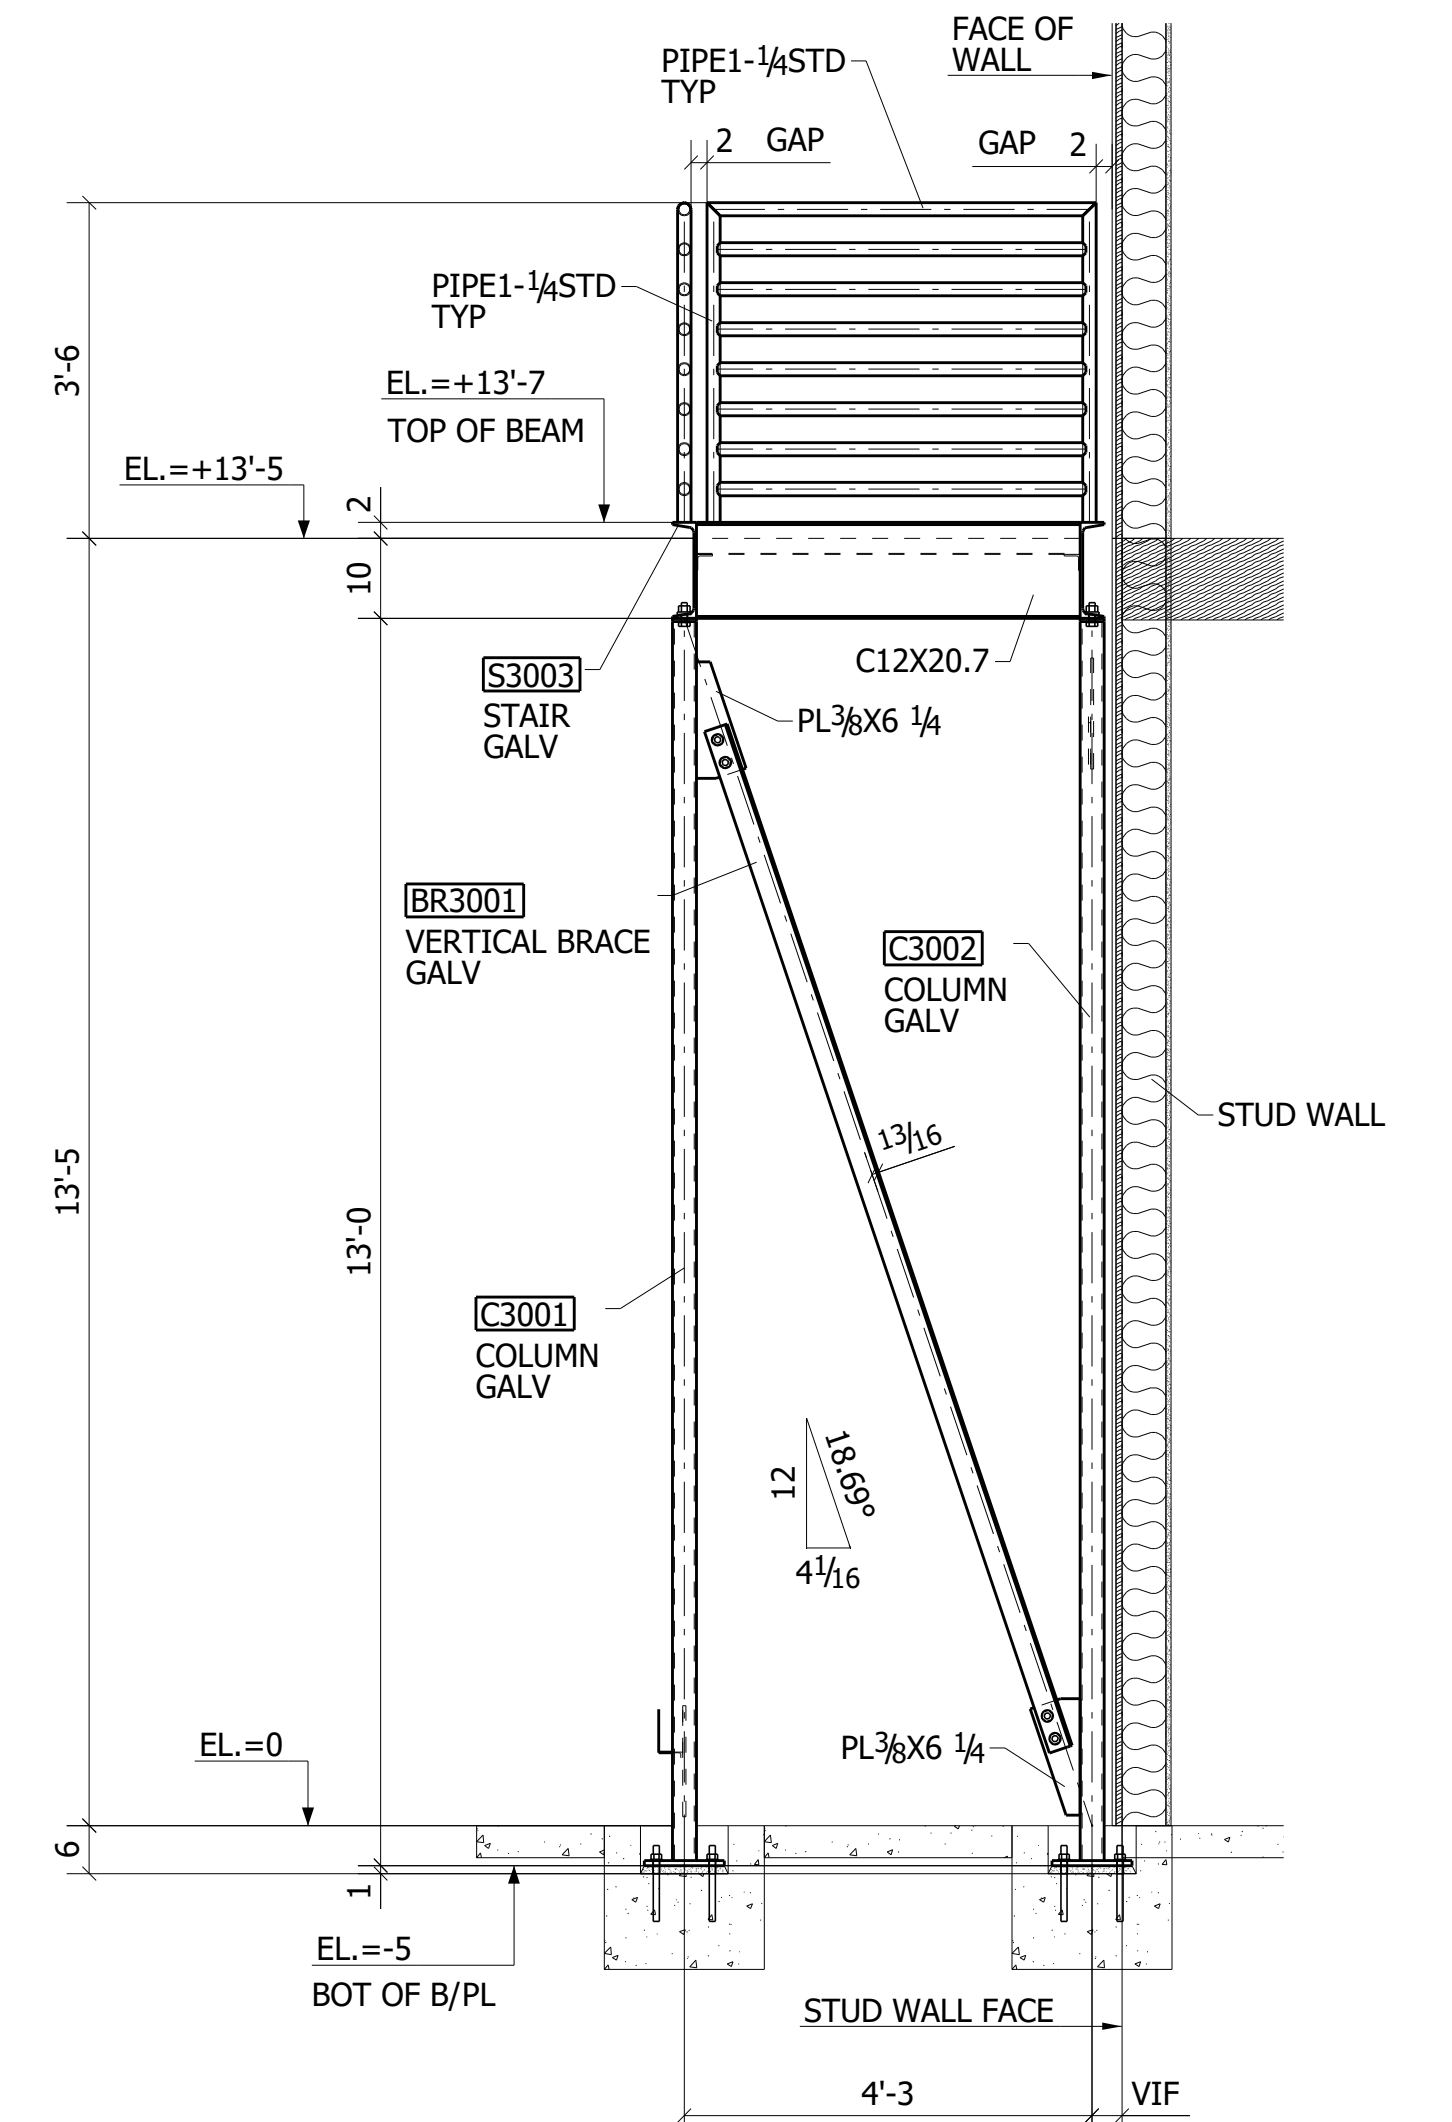


C - C

WORK THIS SHEET WITH SHEET E-212


B	05/16/2023	ISSUED FOR APPROVAL	OD
A	04/04/2023	ISSUED FOR DESIGN REVIEW	ME
REV.	DATE	DESCRIPTION	BY
VERIFICATION OF DIMENSIONS, DETAILS AND ETC. ARE REQUESTED, WHERE INDICATED. IF EACH VERIFICATION IS NOT NOTED OTHERWISE, IT WILL BE ASSUMED TO BE CORRECT AS SHOWN.			
PROJECT:			
LOCATION:			
CONTRACTOR:			
ENGINEER:			
DETAILER:			
EXTERIOR STAIR PLAN			
DRAWN BY:	CHKD. BY:	JOB No.:	SHEET No.:
IH	PB	-	E-211
			REV.:
			B

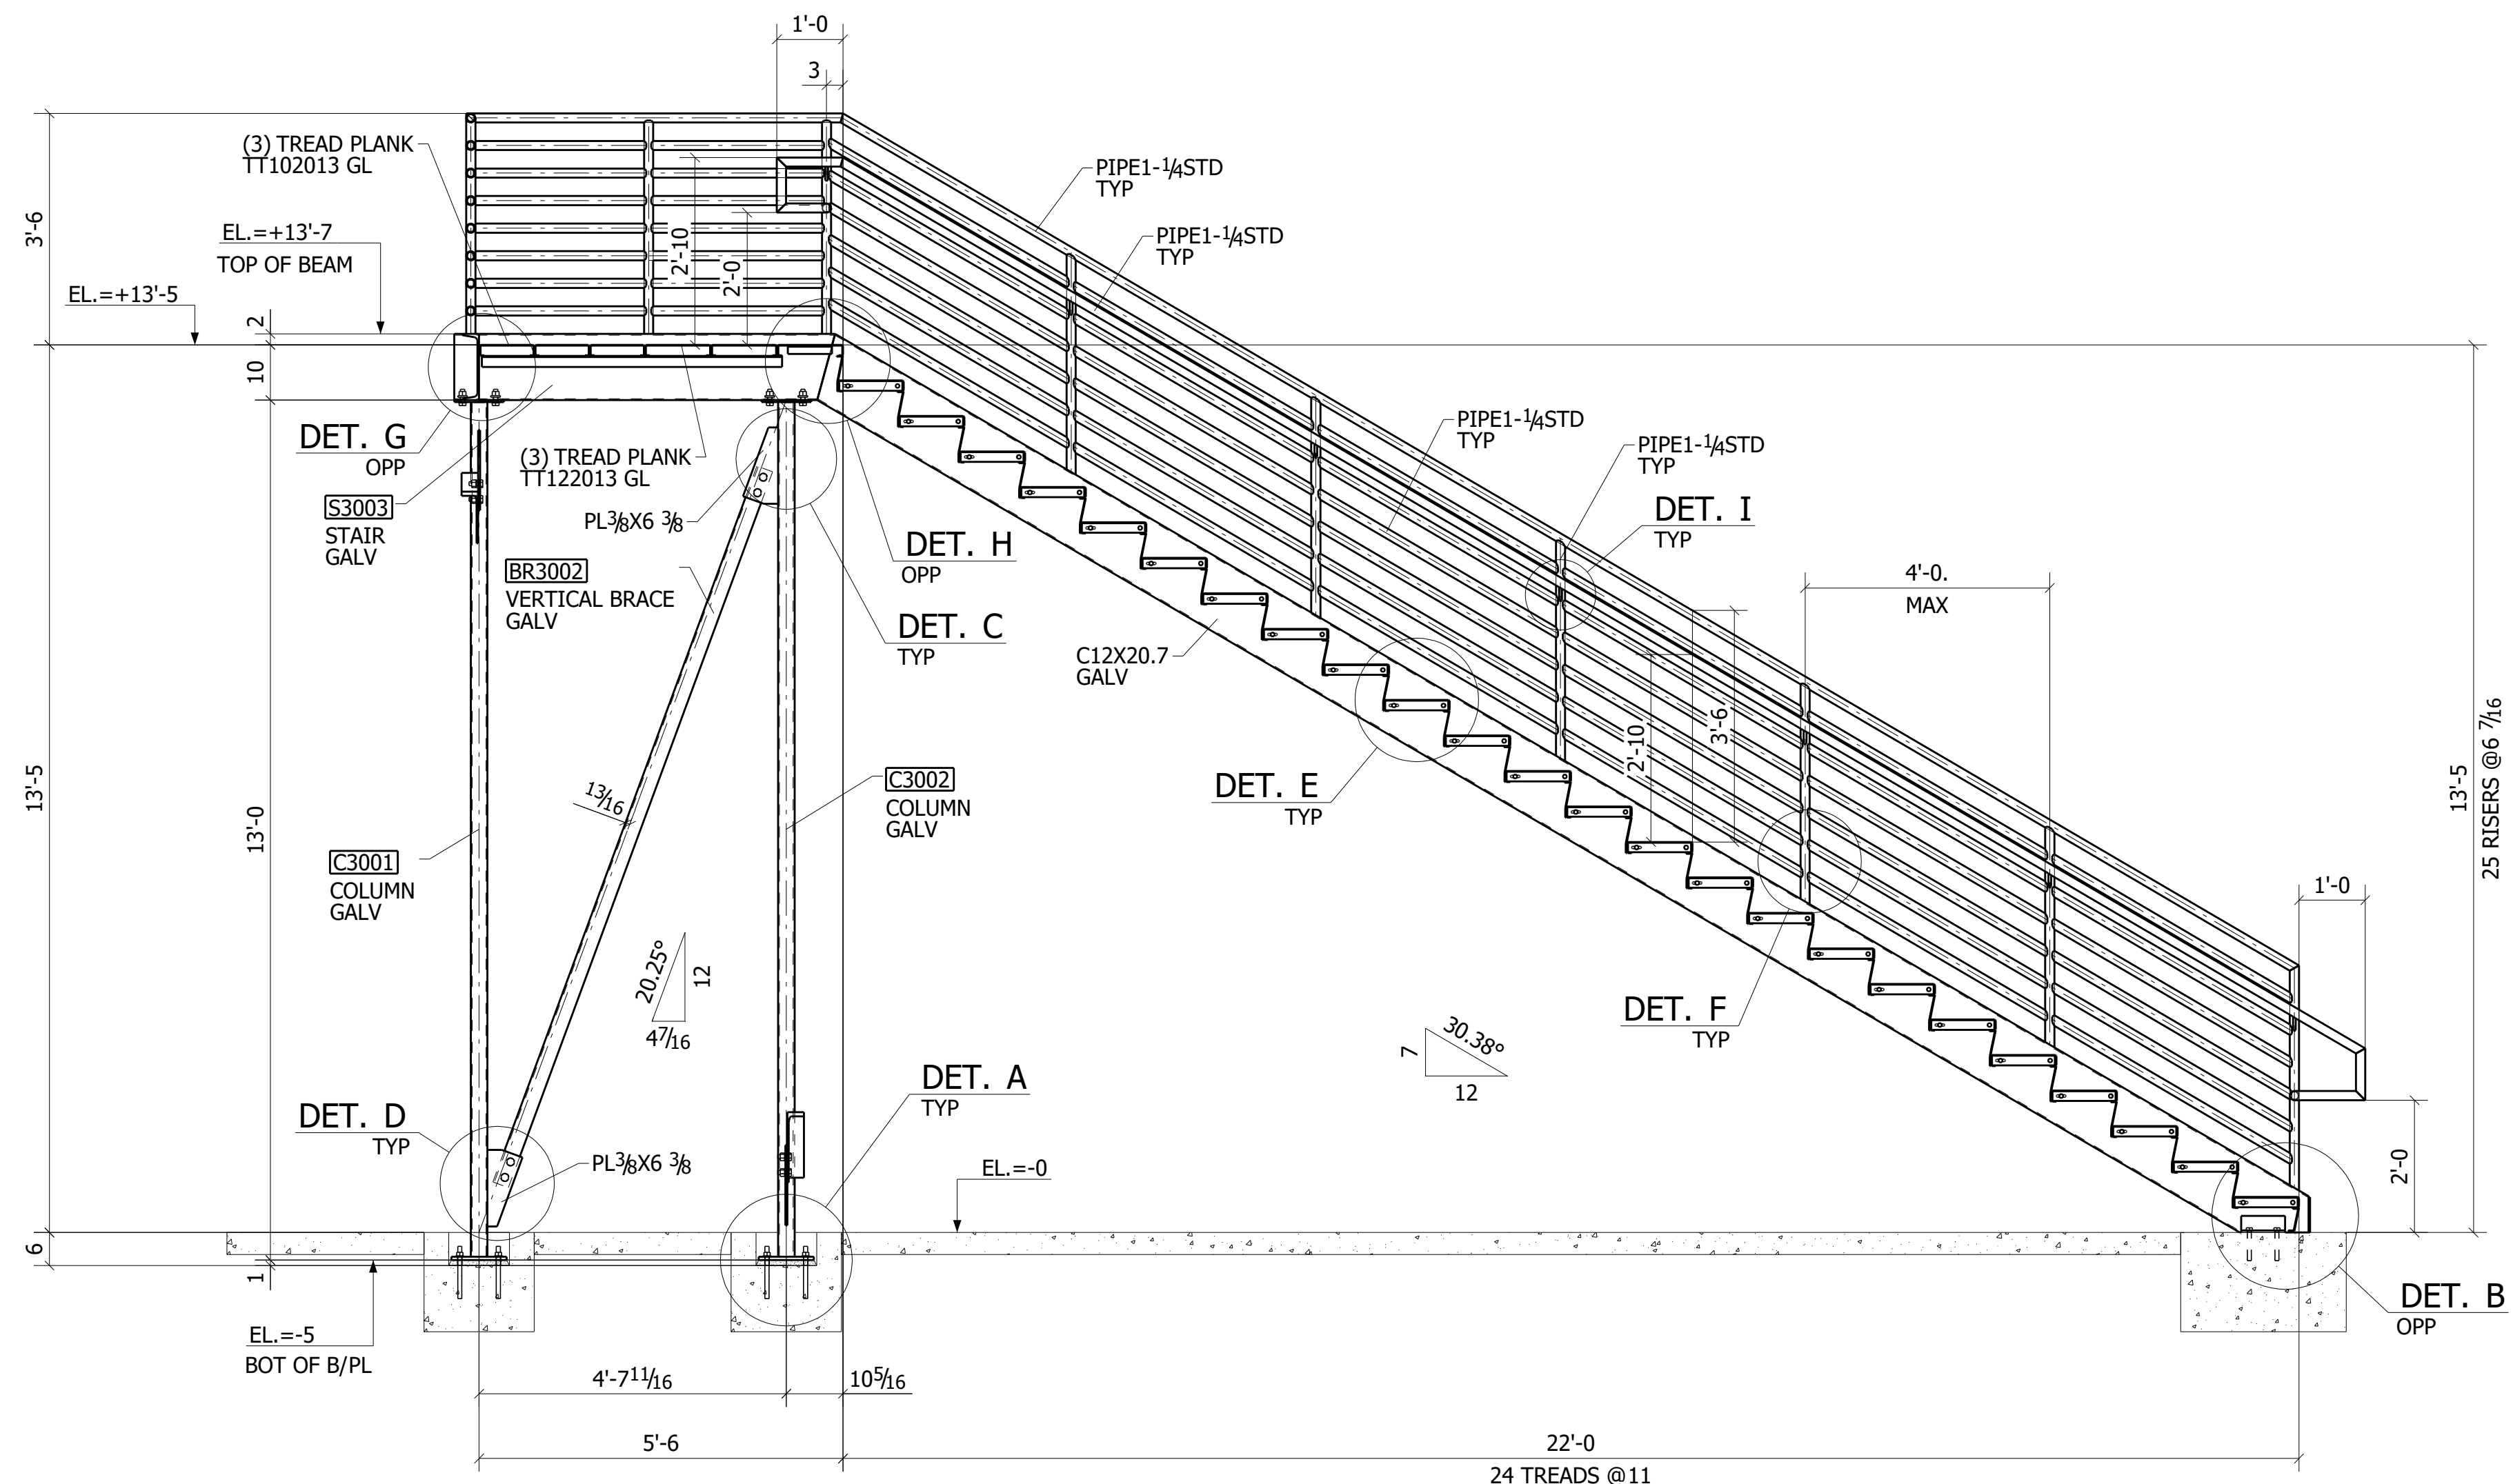


B - B
REF: 6/A5.2

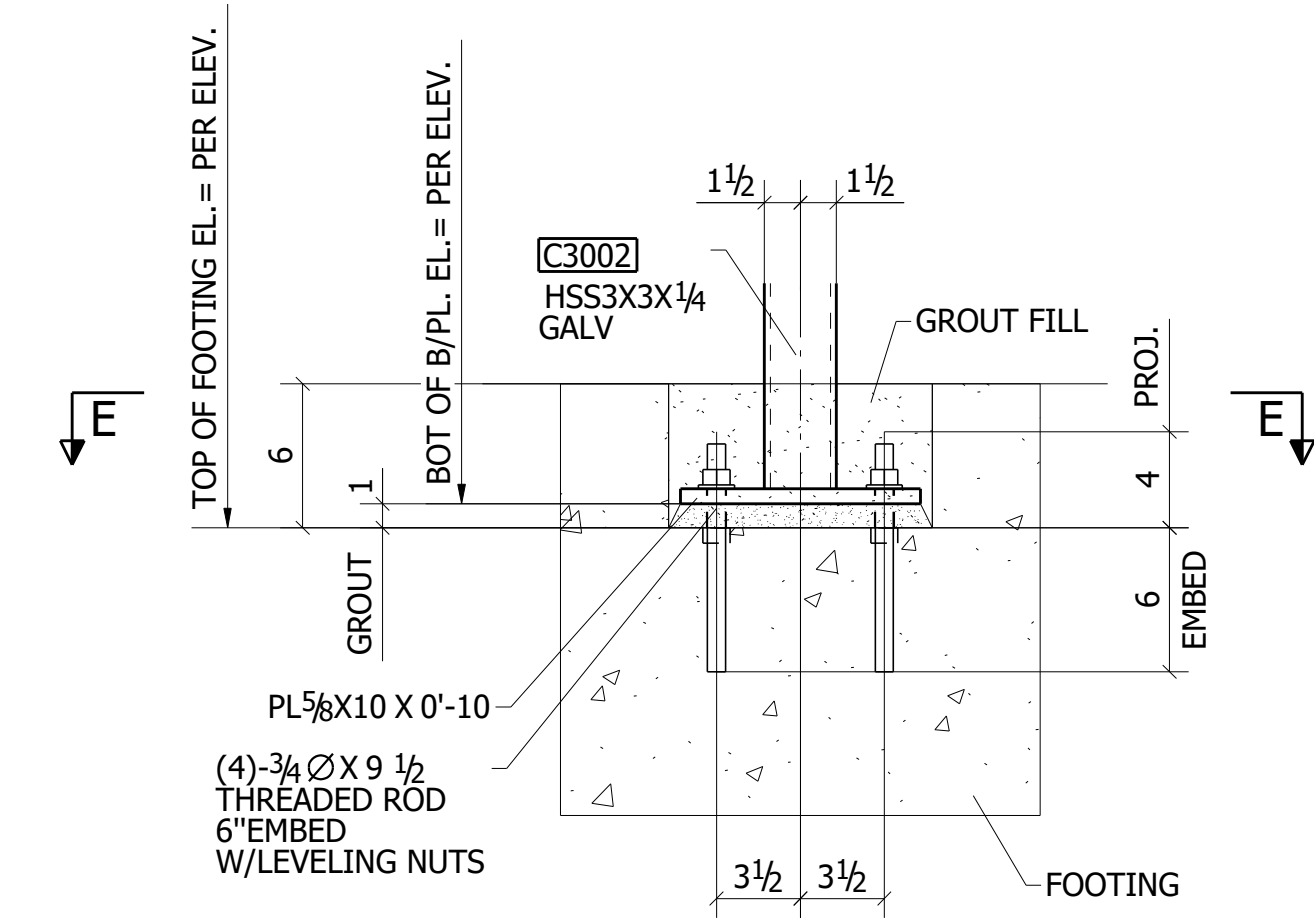


DETAIL A
REF: 3/S5.2

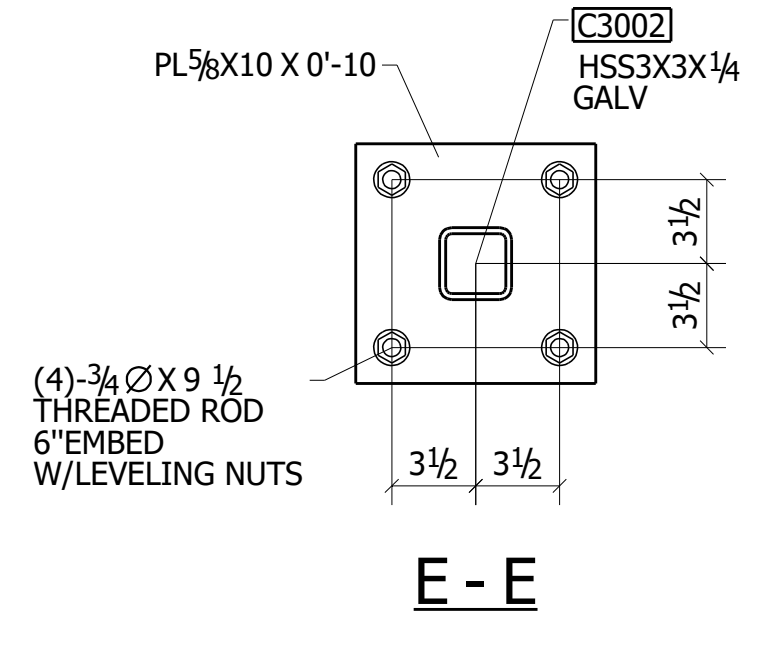


E - E

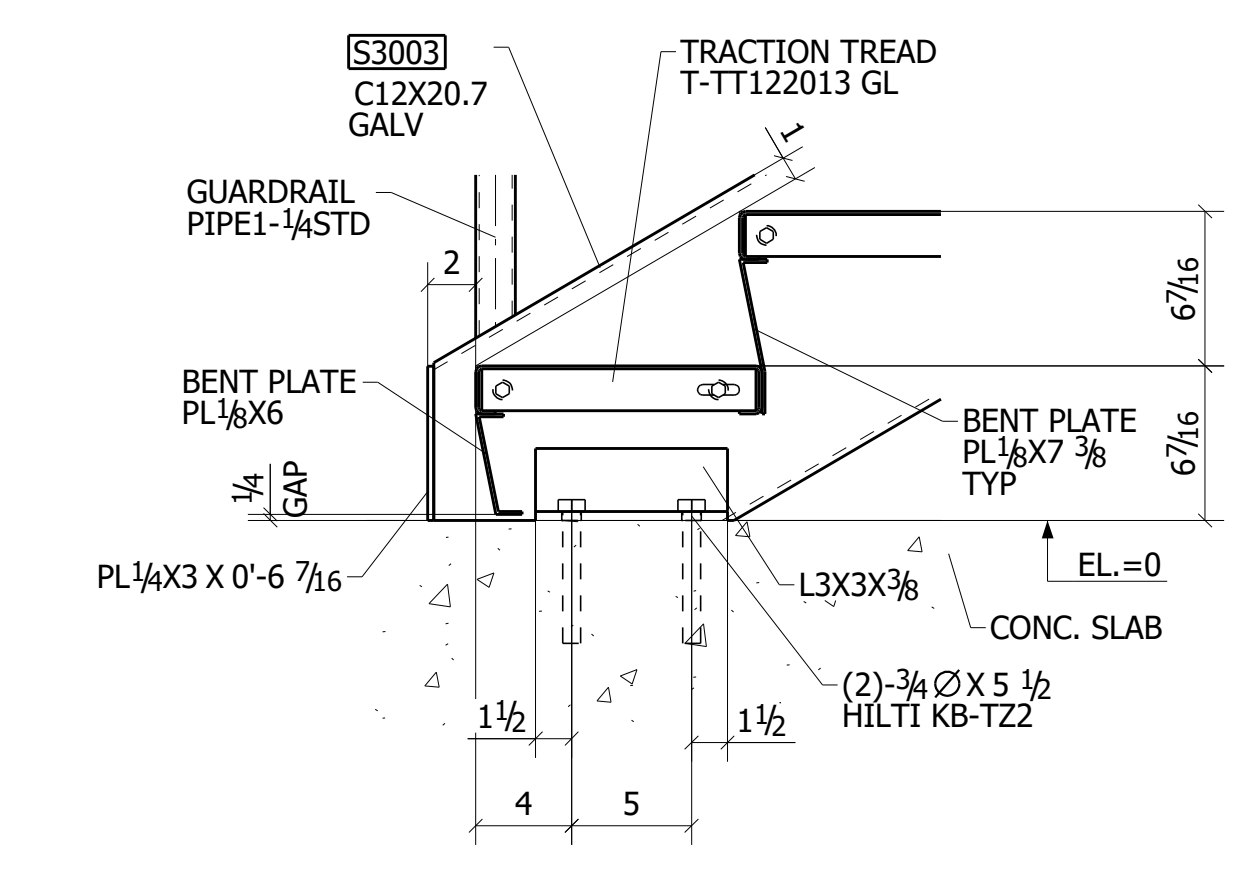


DETAIL B
REF: 2/S5.3

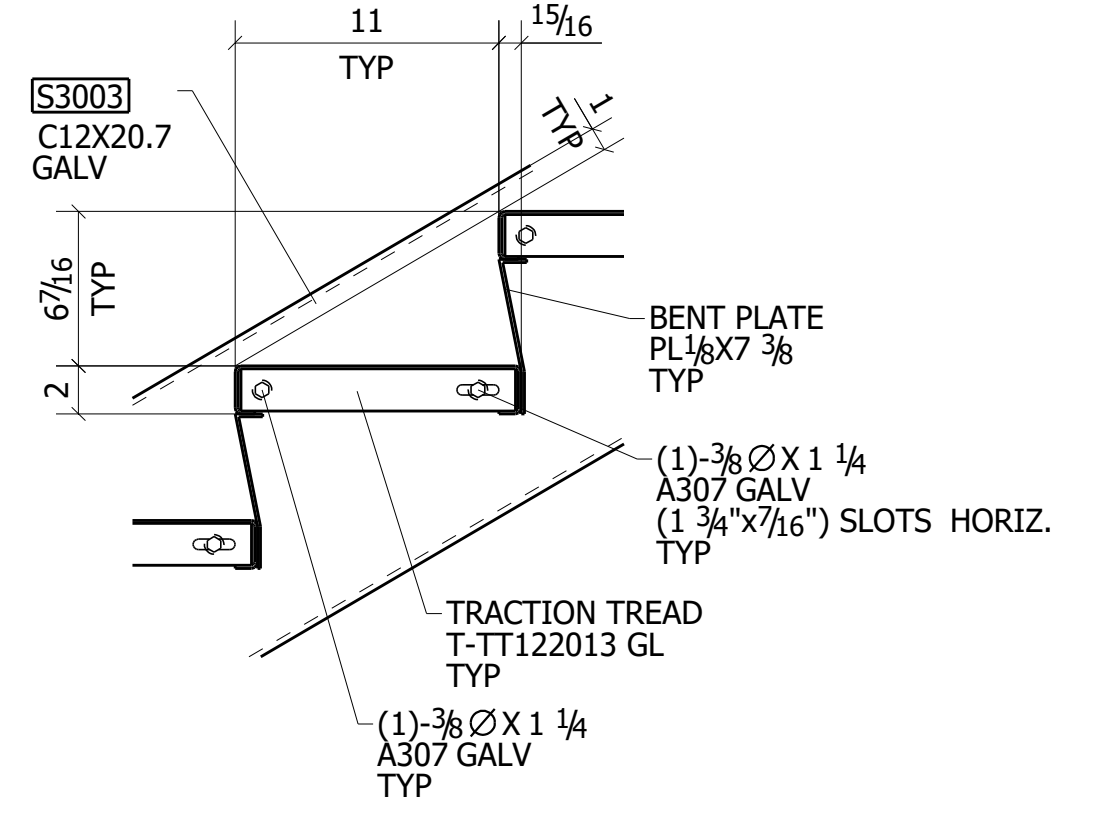


DETAIL E

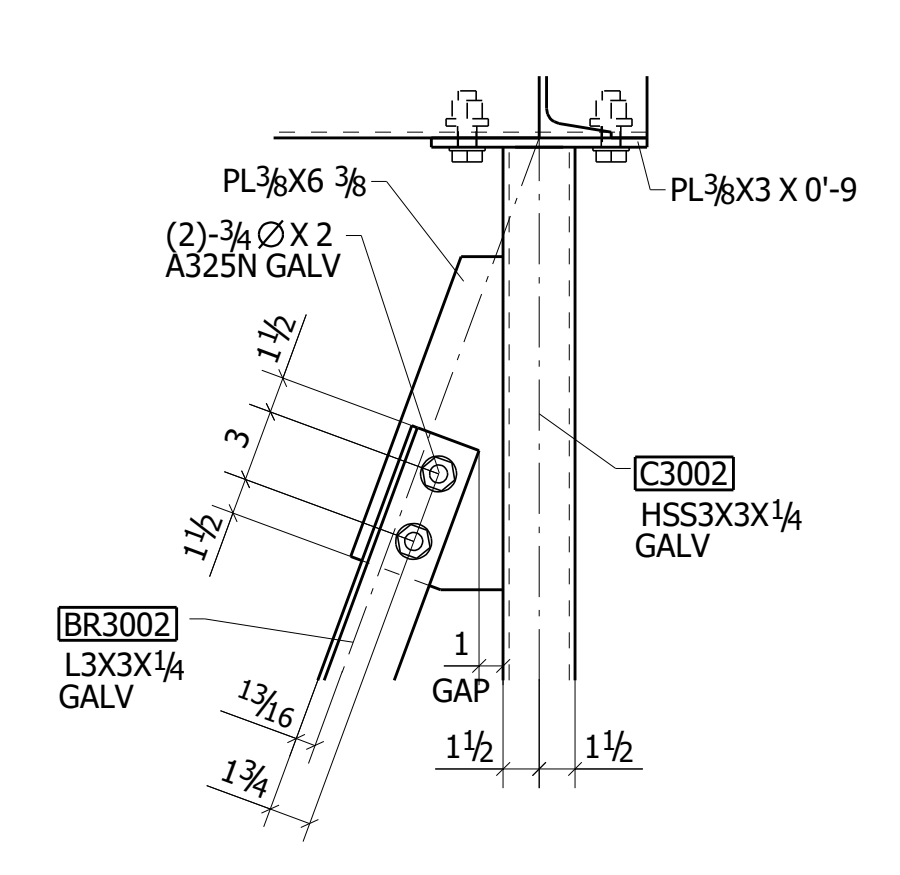


DETAIL C

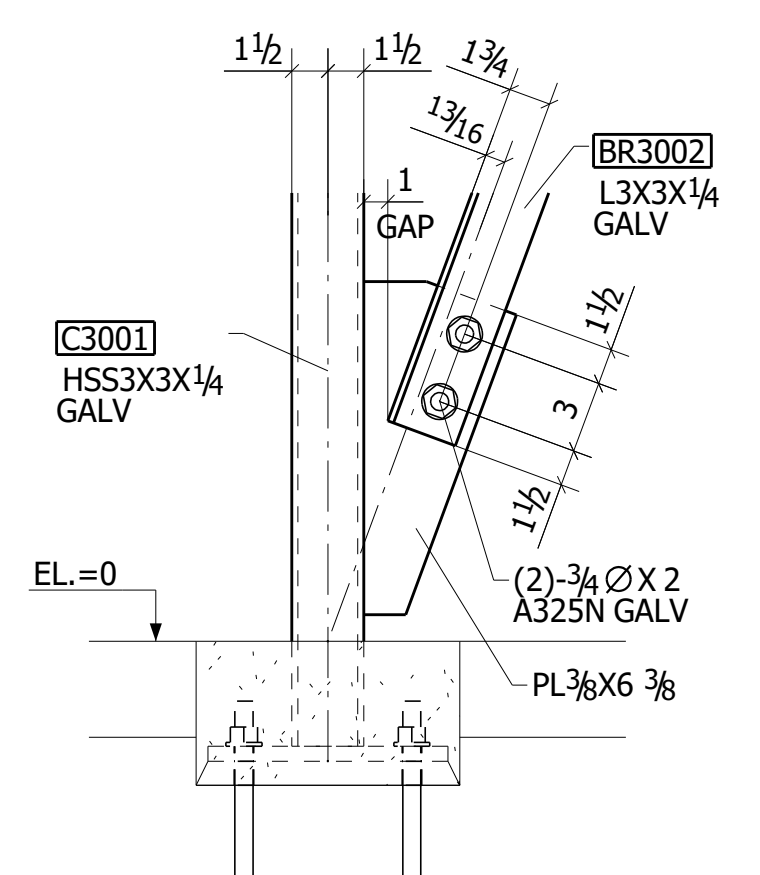


DETAIL D

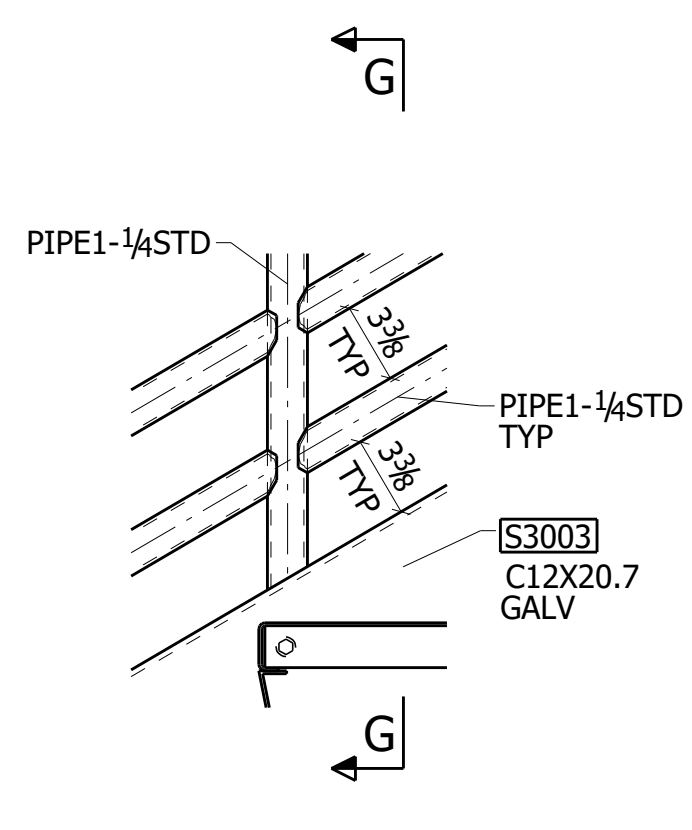


DETAIL F

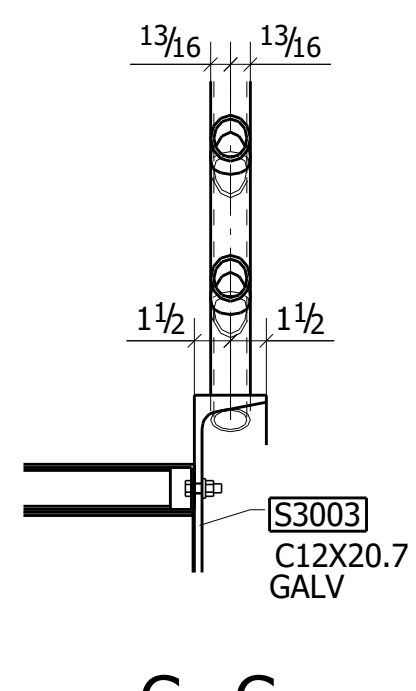


G - G

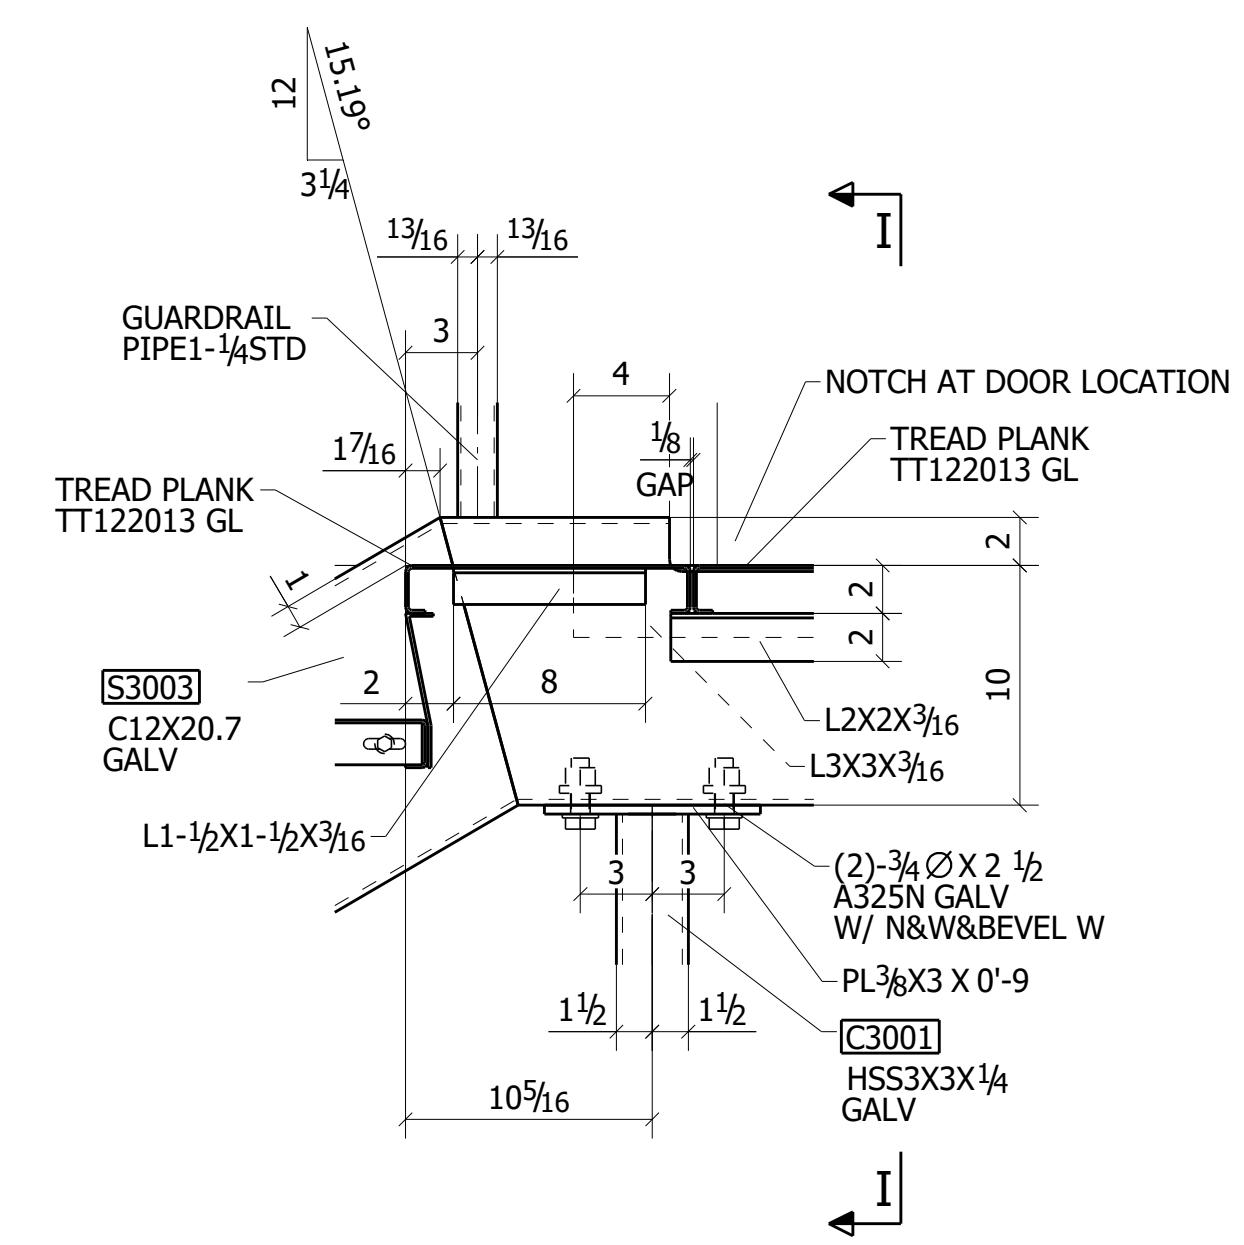


DETAIL H

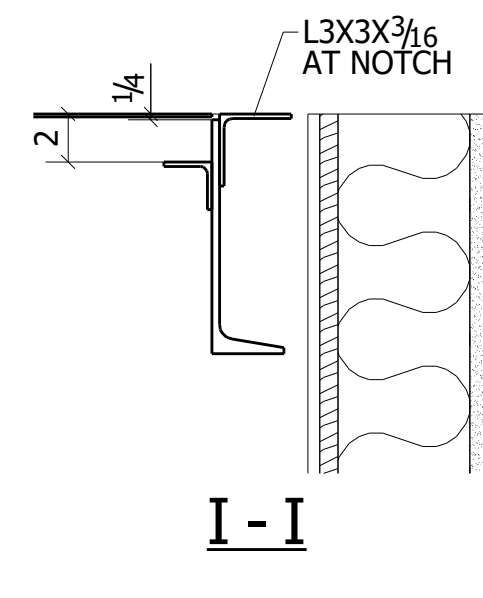


I - I

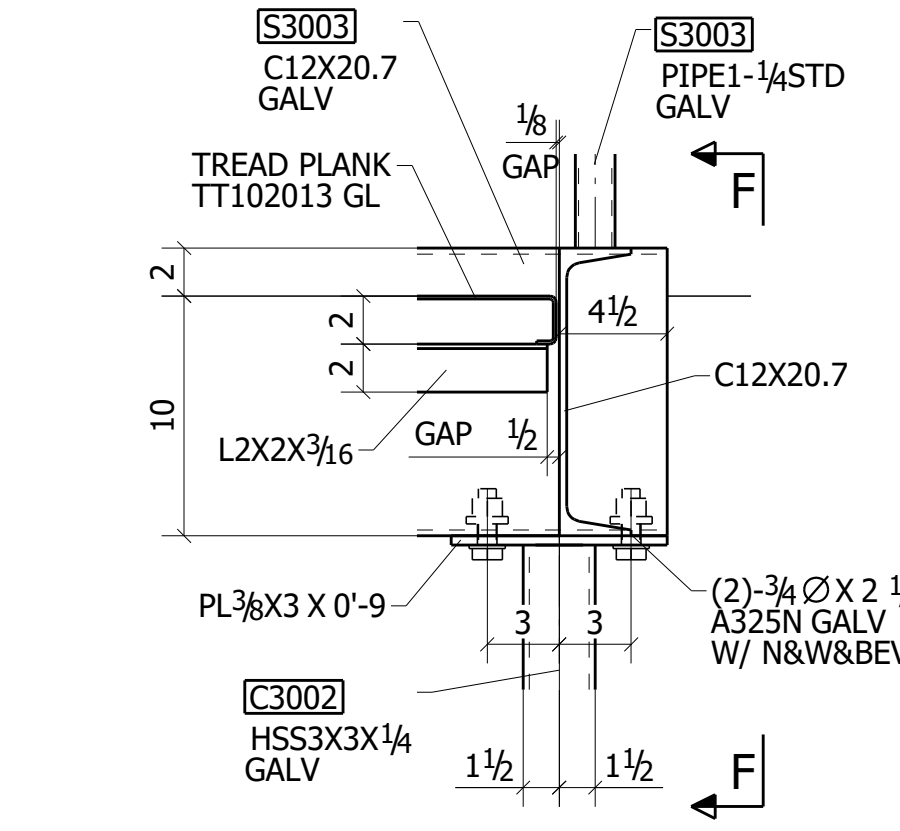


DETAIL G

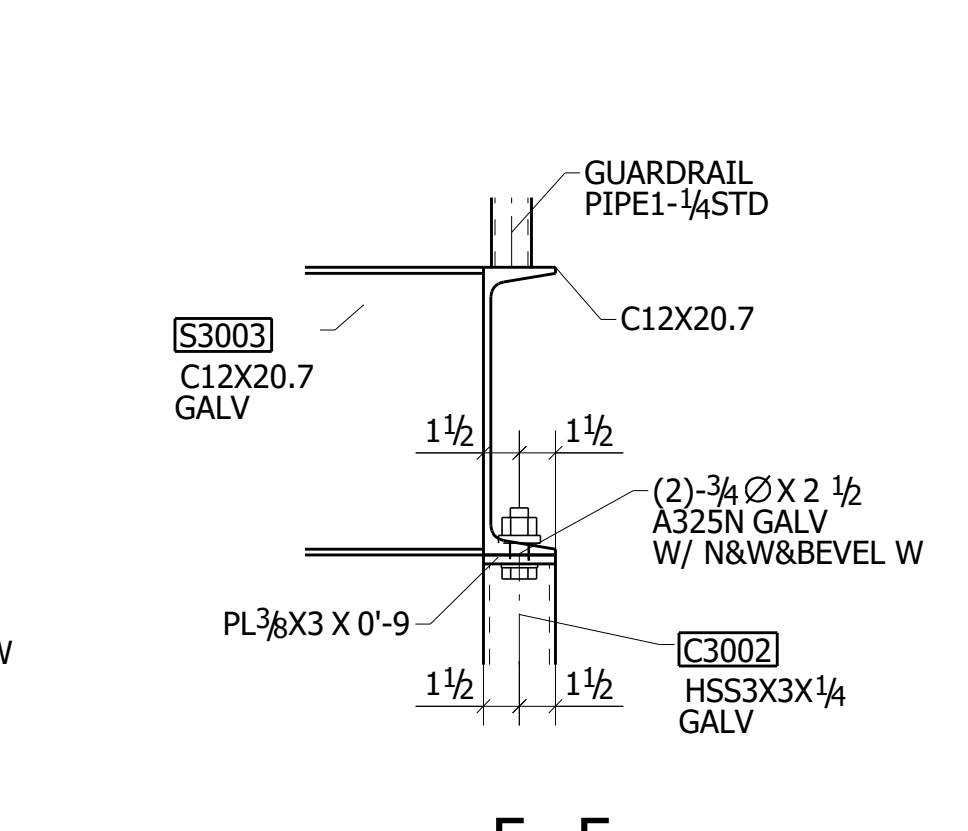

F - F

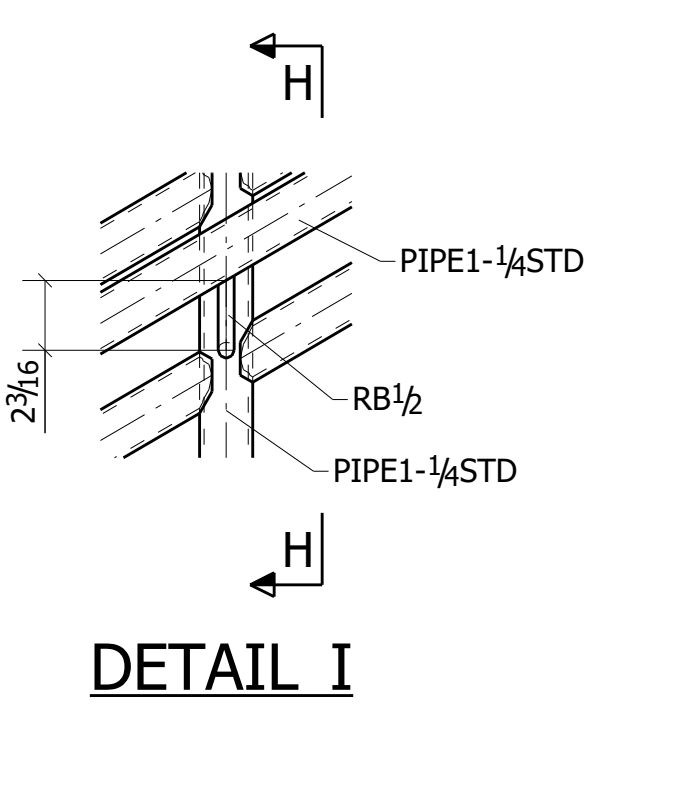


DETAIL I

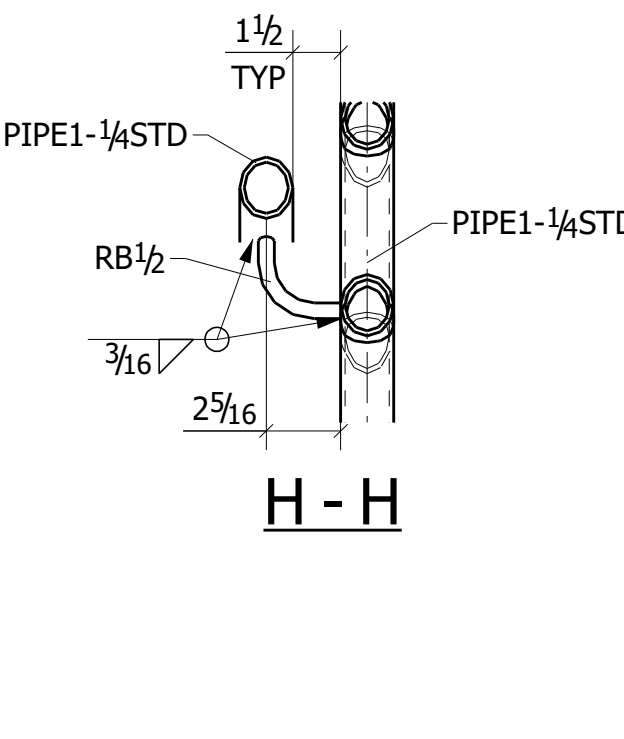


H - H

WORK THIS SHEET WITH SHEET E-211


B	05/16/2023	ISSUED FOR APPROVAL	OD
A	04/04/2023	ISSUED FOR DESIGN REVIEW	ME
REV.	DATE	DESCRIPTION	BY
VERIFICATION OF DIMENSIONS, DETAILS AND ETC. ARE REQUESTED, WHERE INDICATED. IF EACH VERIFICATION IS NOT NOTED OTHERWISE, IT WILL BE ASSUMED TO BE CORRECT AS SHOWN.			
PROJECT: LOCATION: CONTRACTOR: ENGINEER: DETAILER:			
EXTERIOR STAIR DETAILS			
DRAWN BY:	CHKD. BY:	JOB No.:	SHEET No.:
IH	PB	-	E-212
			REV.:
			B

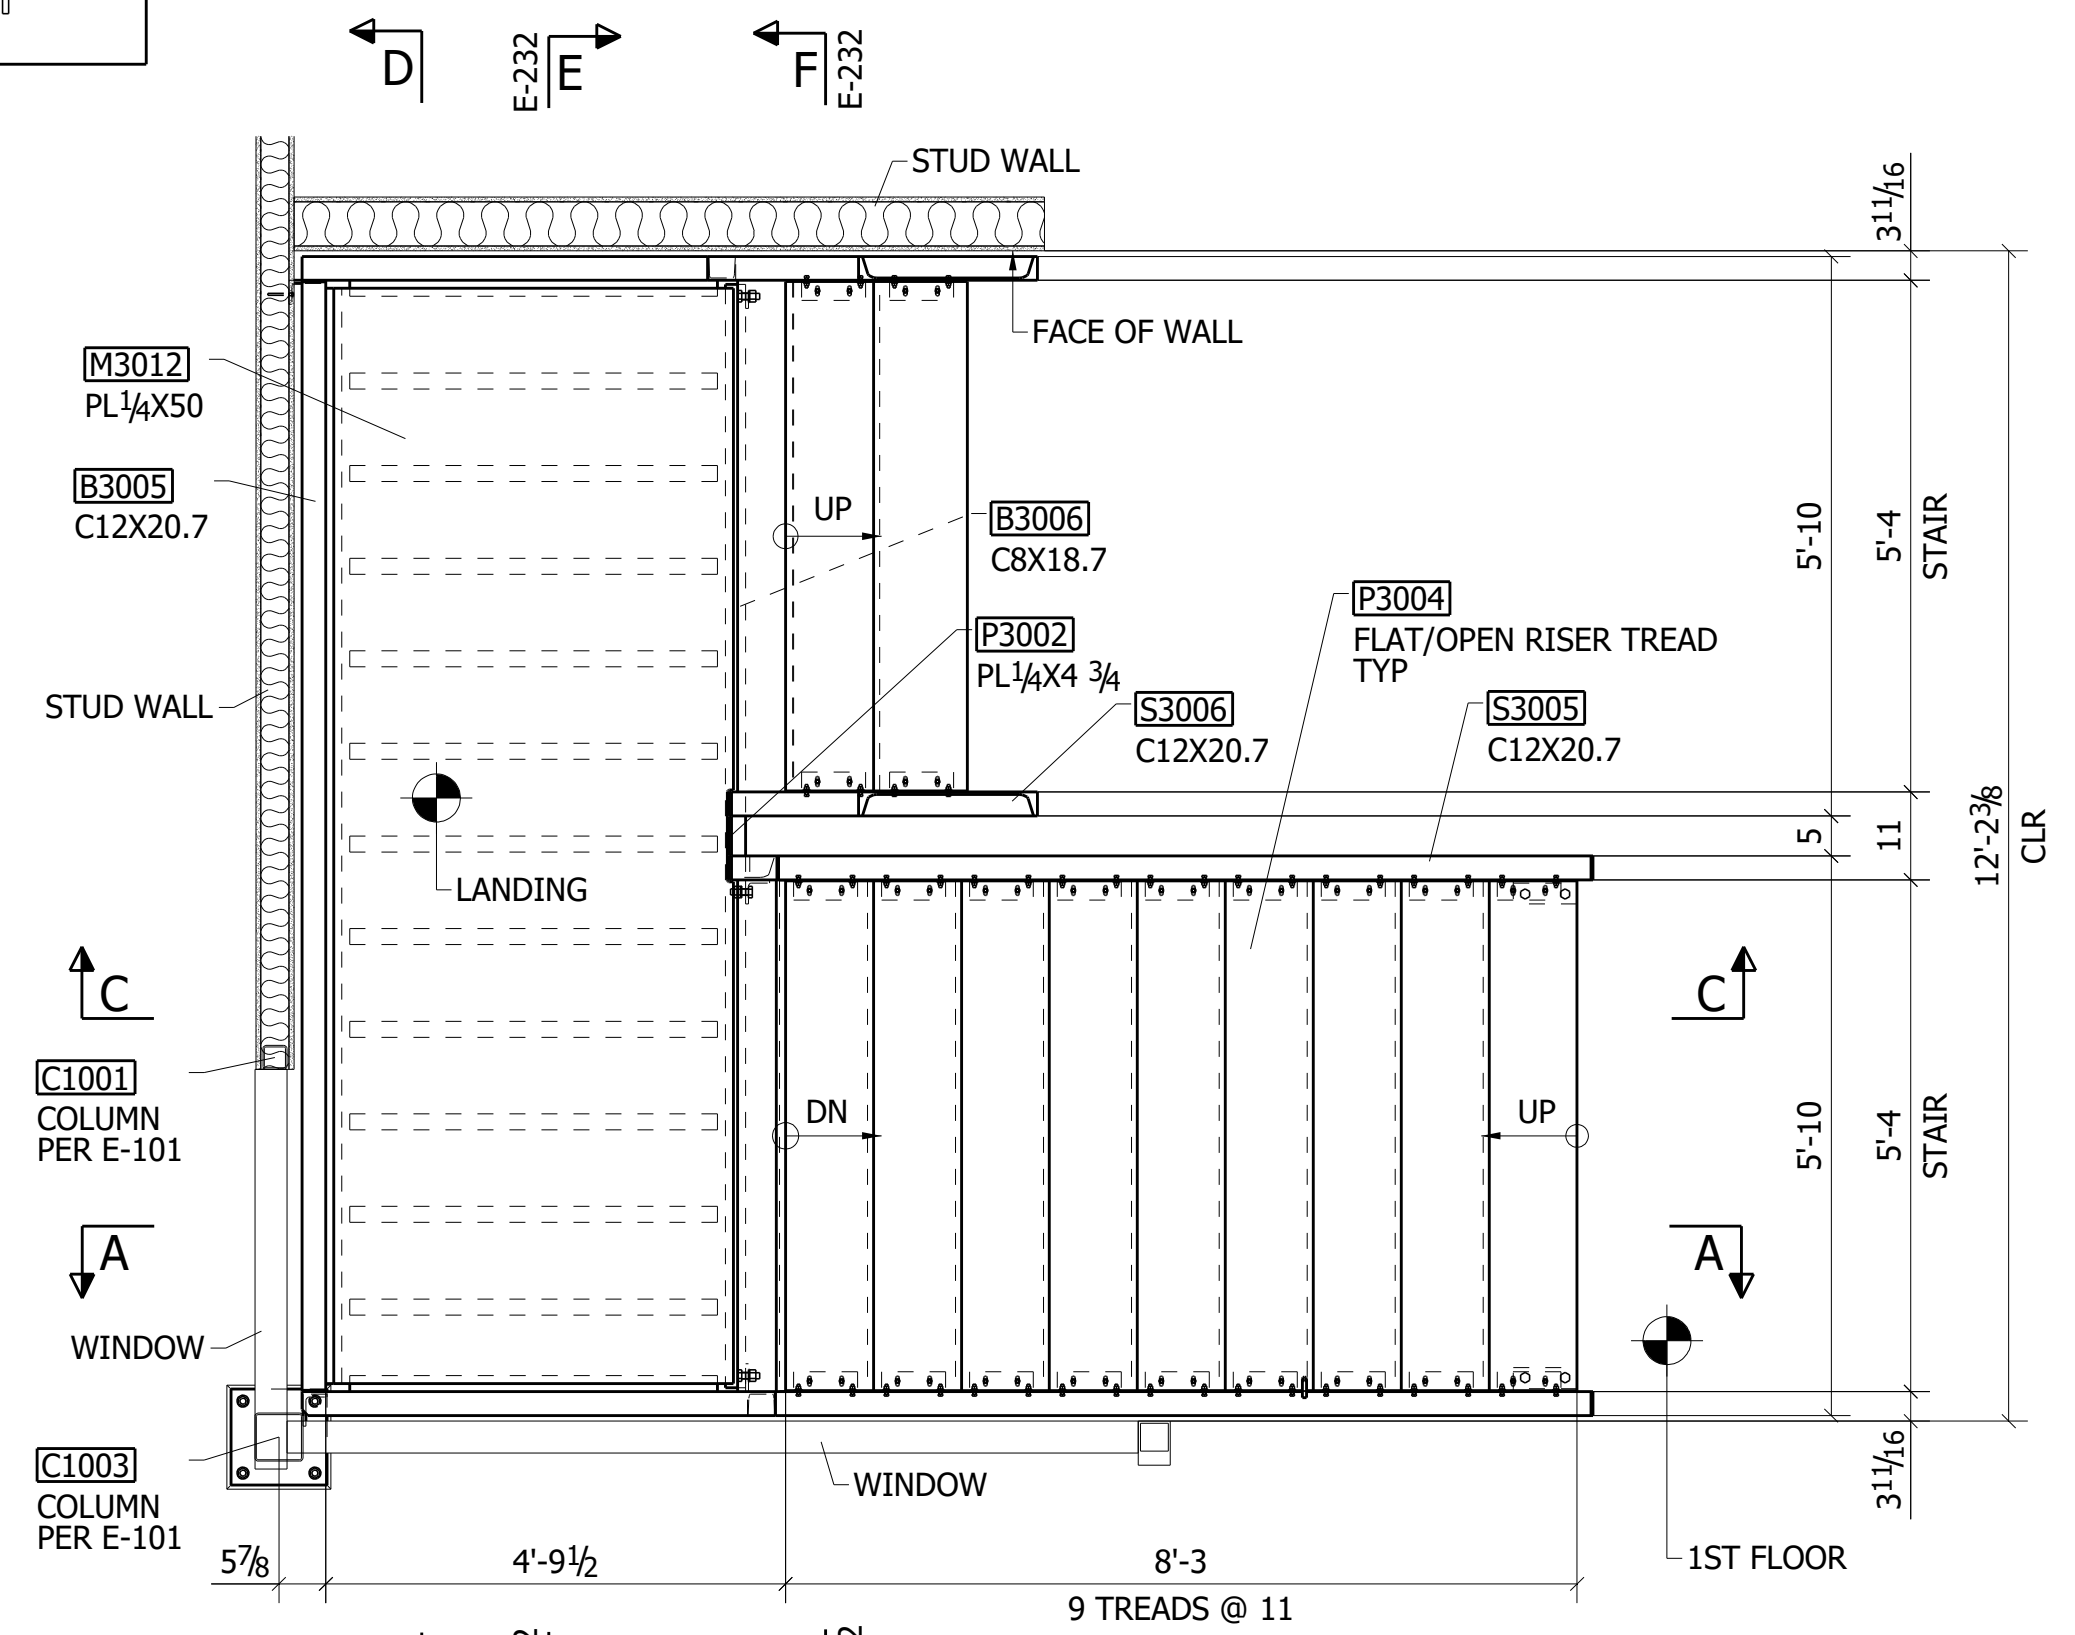


STAIR 1 - 1ST FLOOR FRAMING PLAN
REF: 1/A5.2

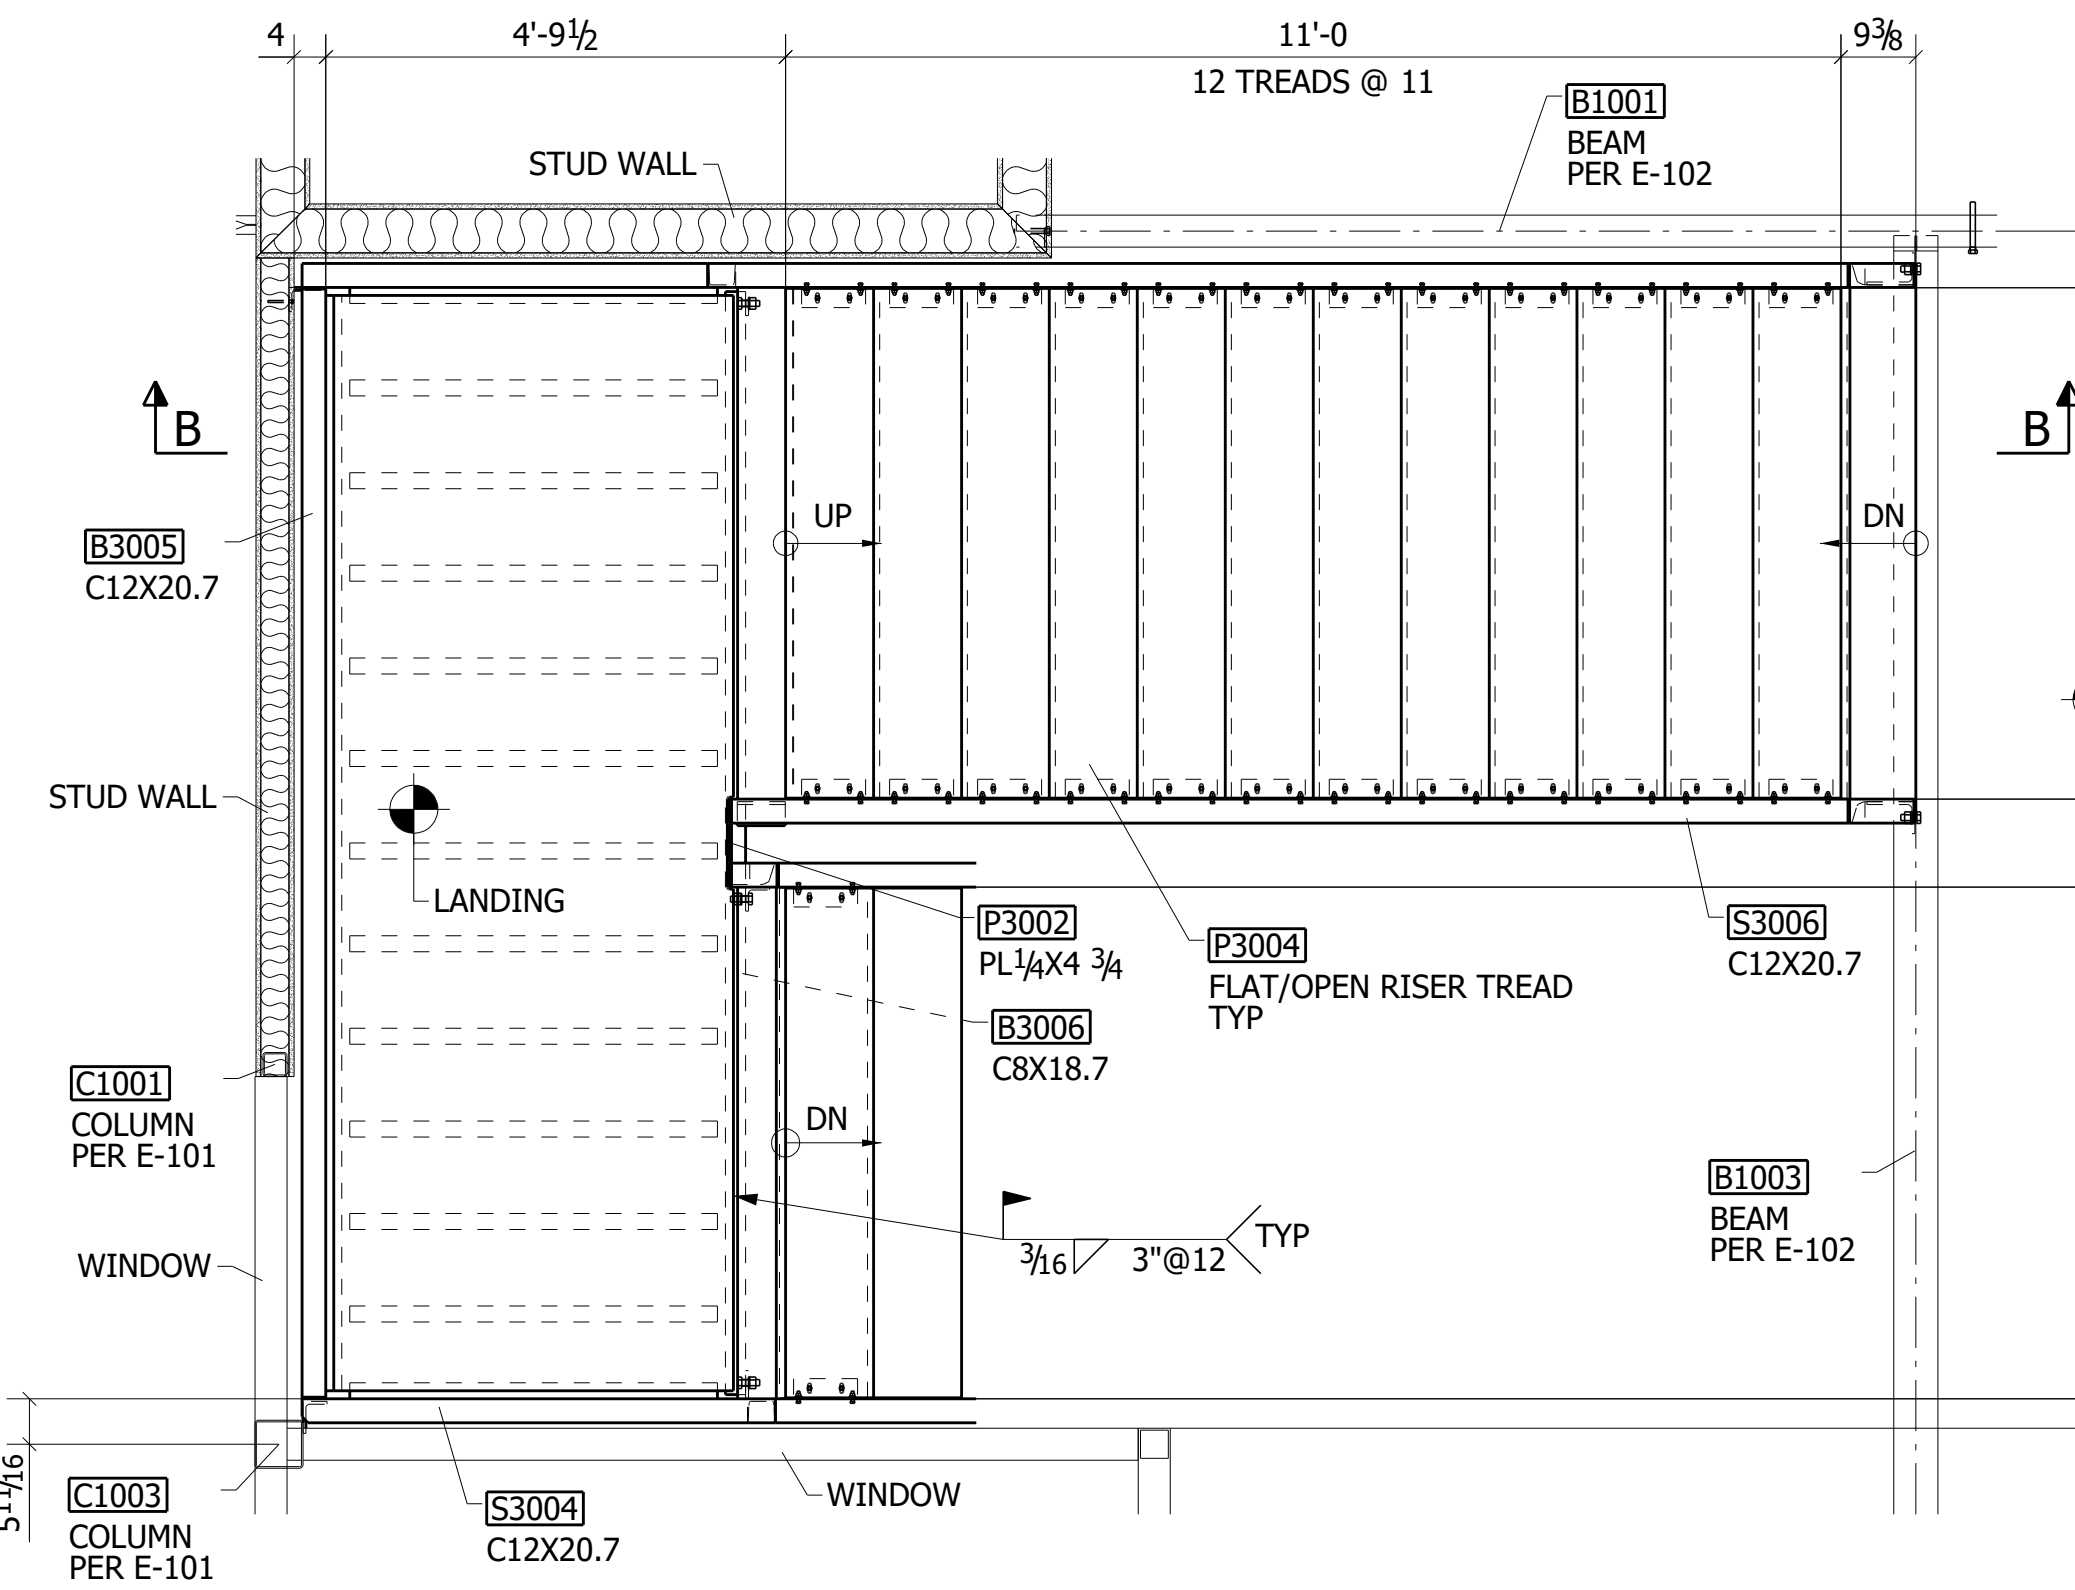


STAIR 1 - 2ND FLOOR FRAMING PLAN
REF: 1/A5.2

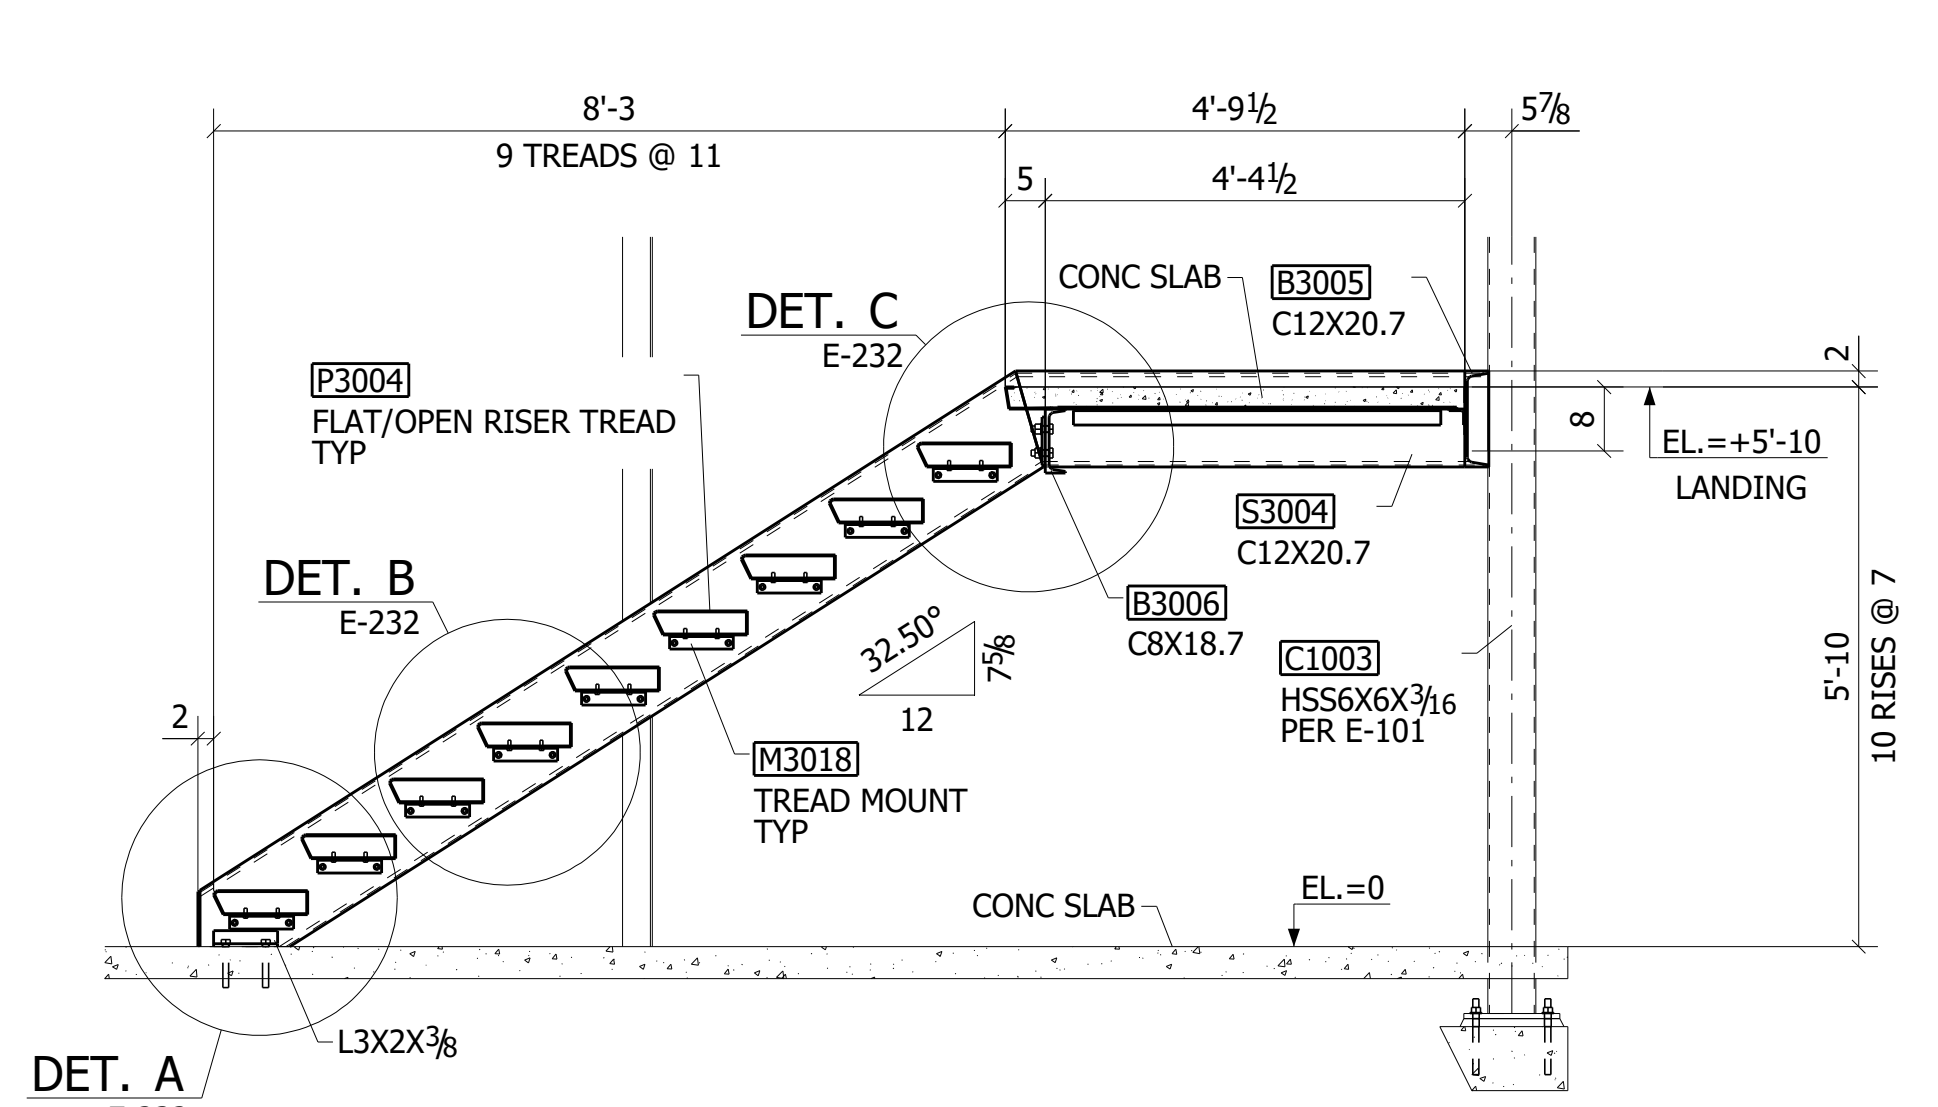


A - A
REF: 3/A5.2

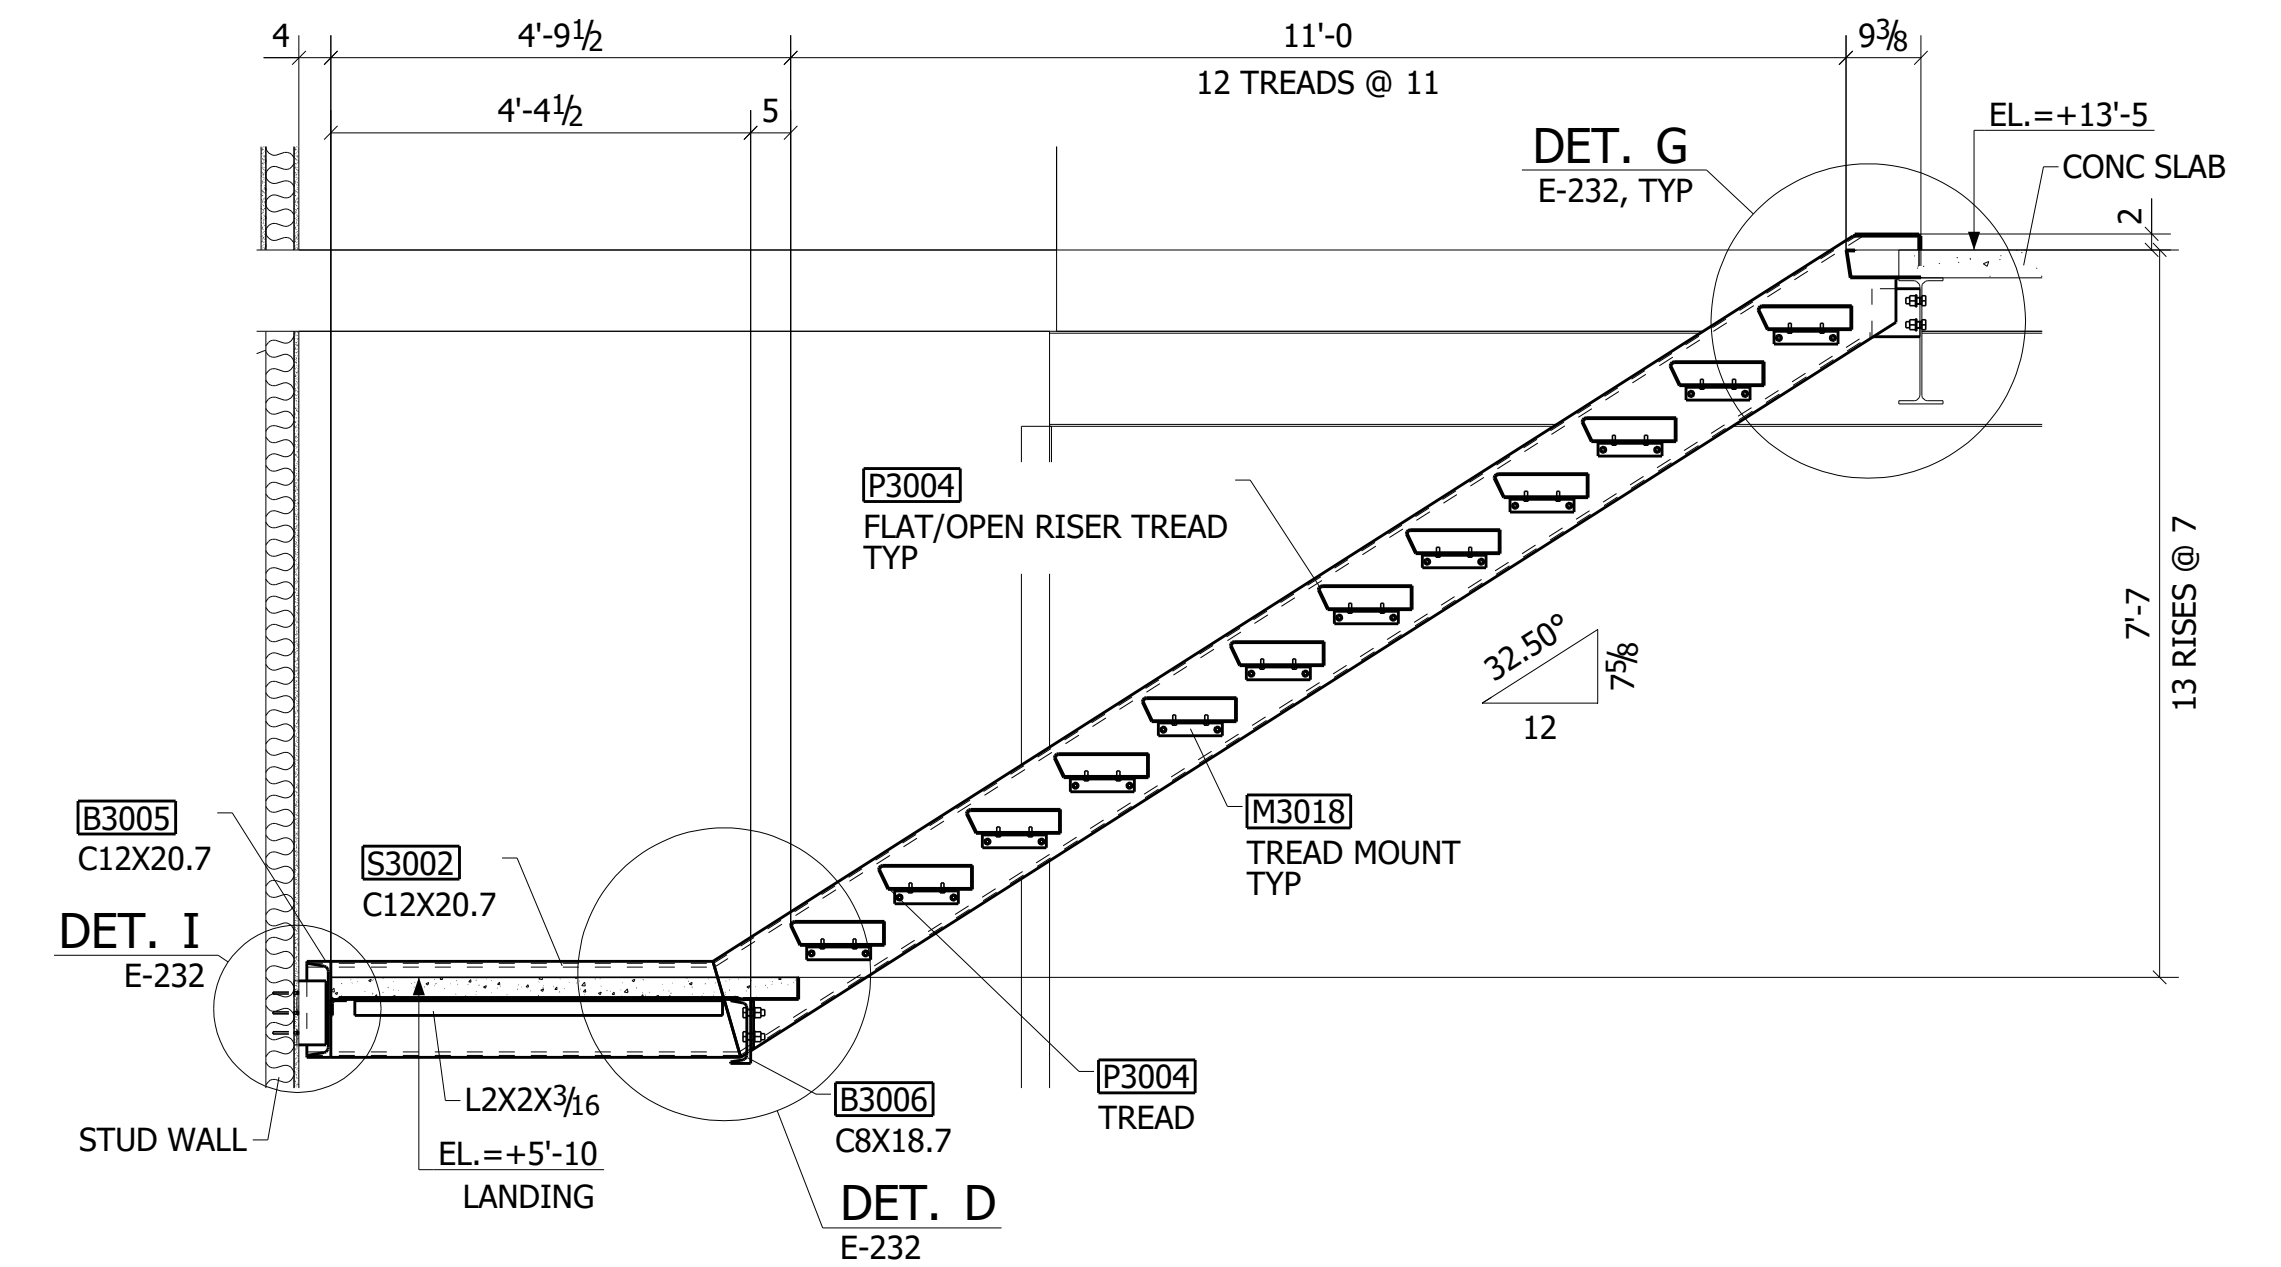

B - B
REF: 3/A5.2

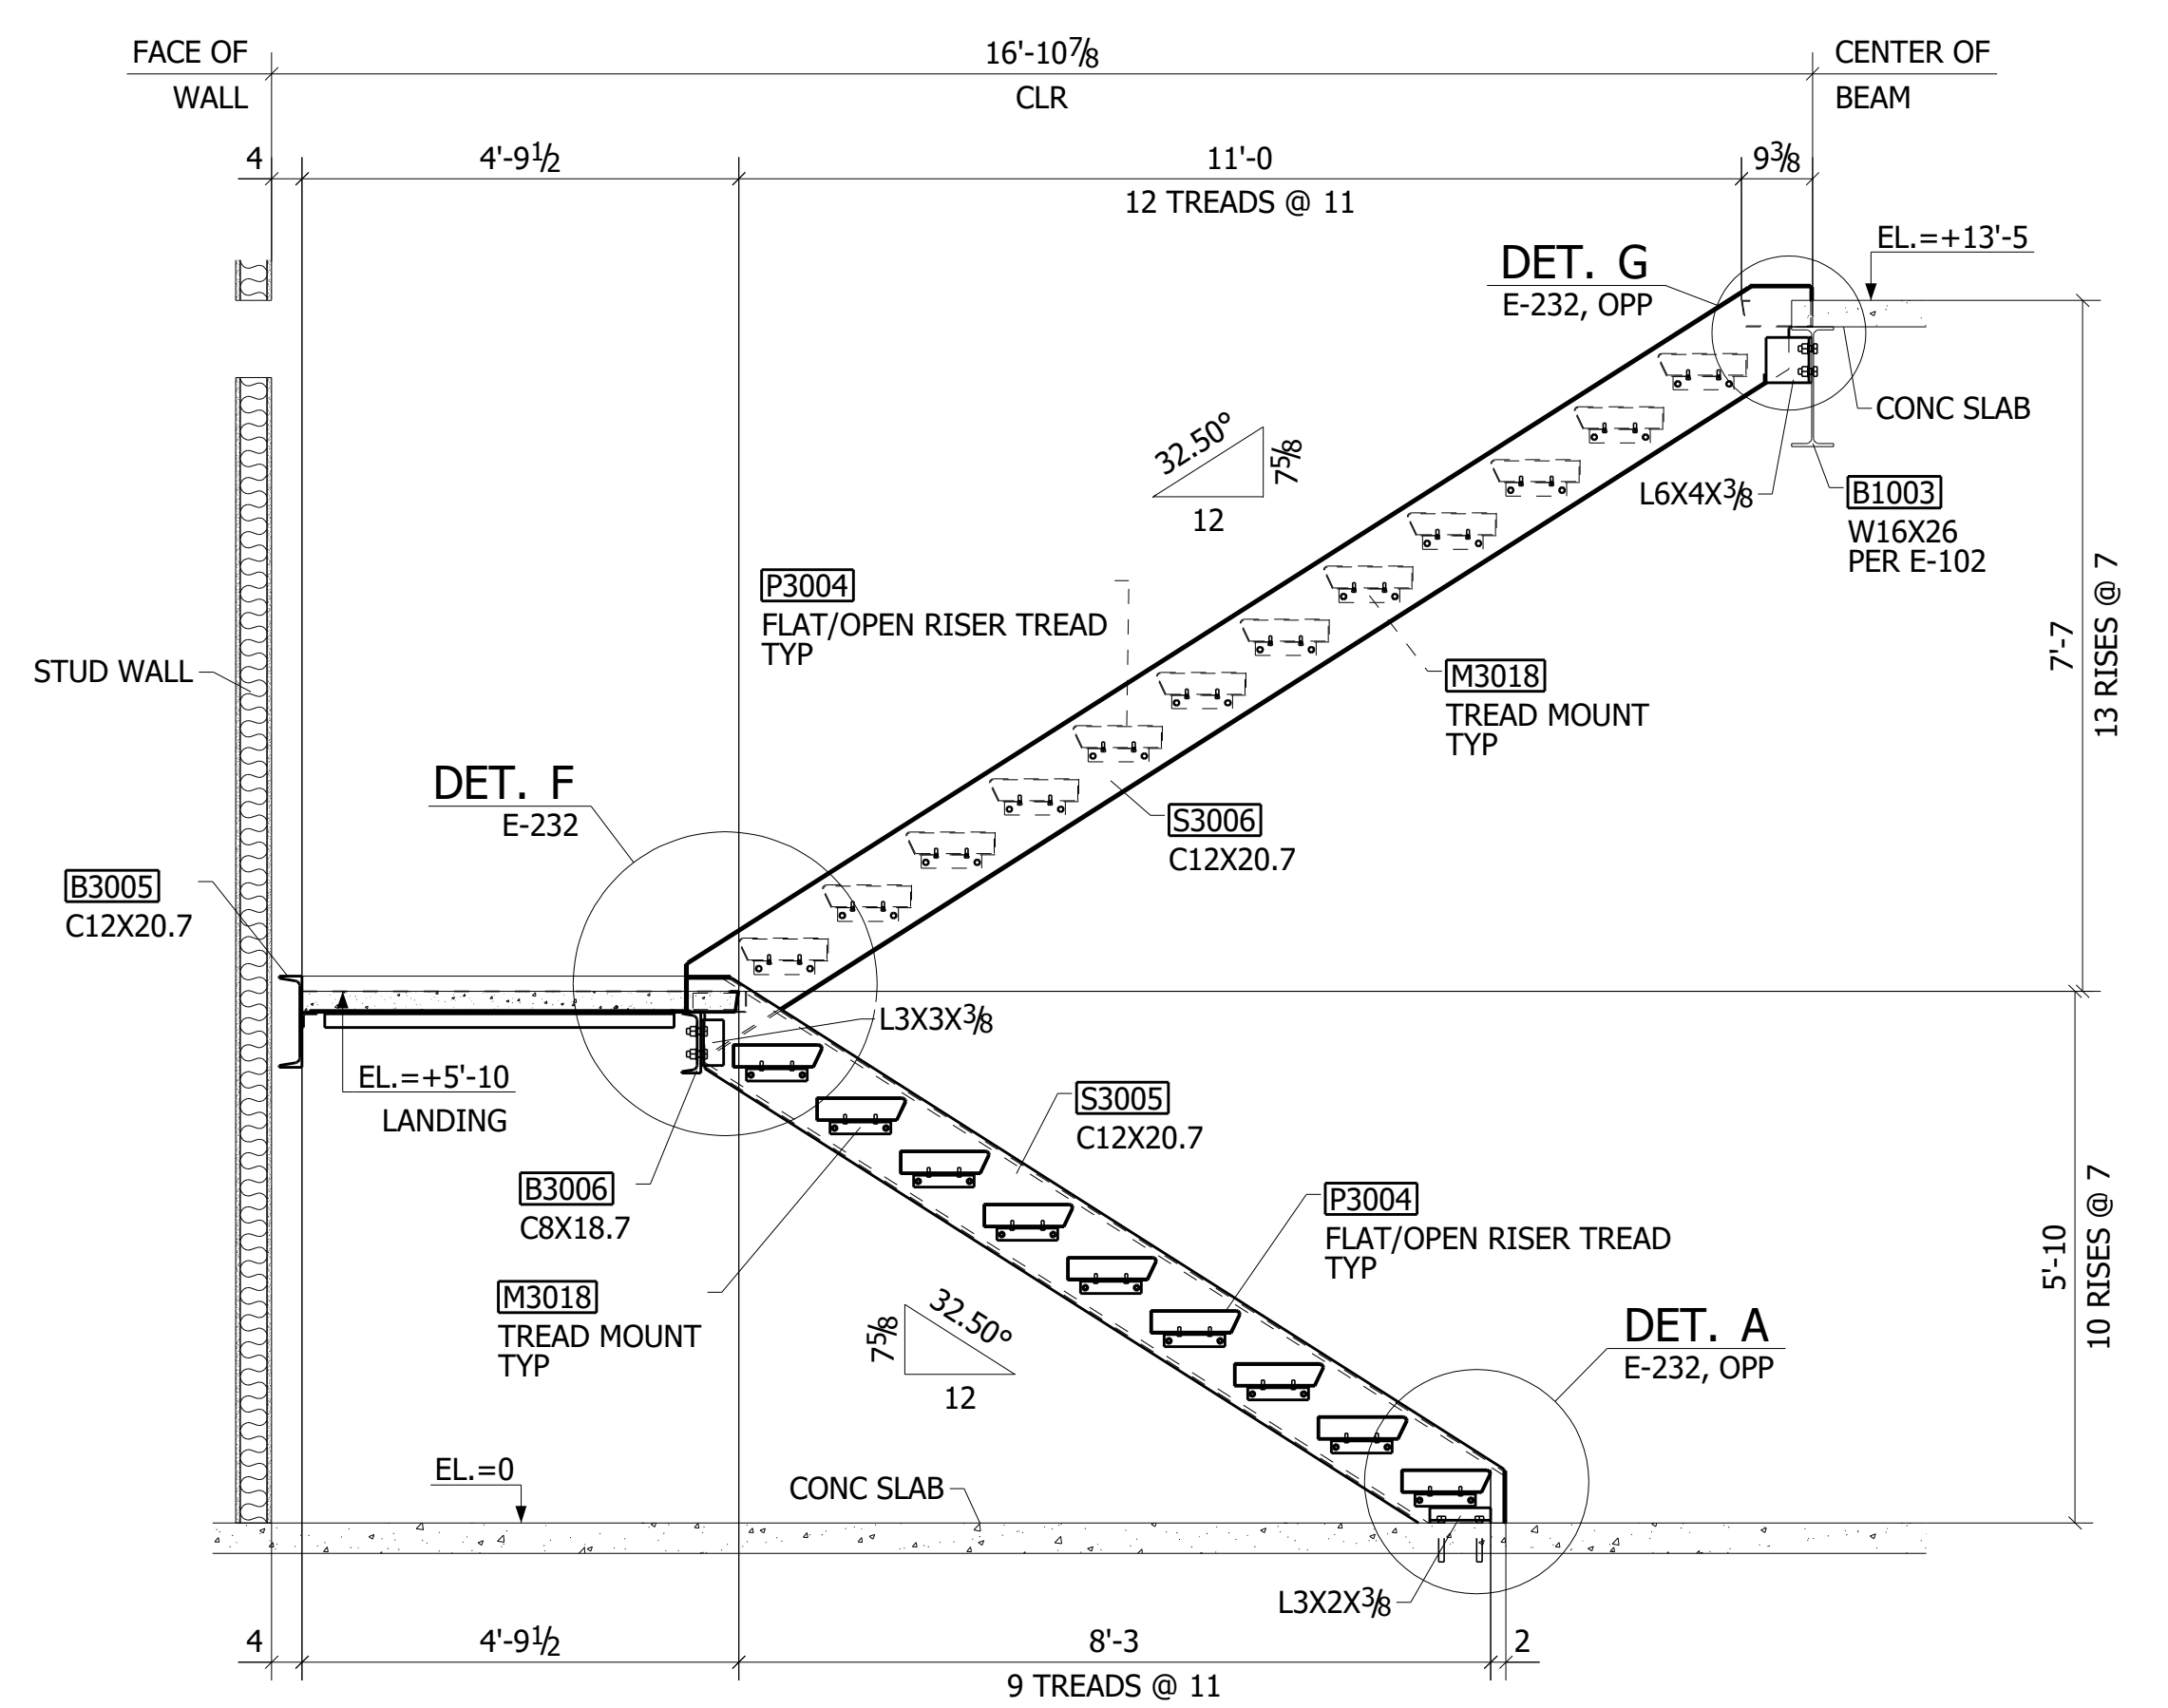


C - C
REF: 3/A5.2

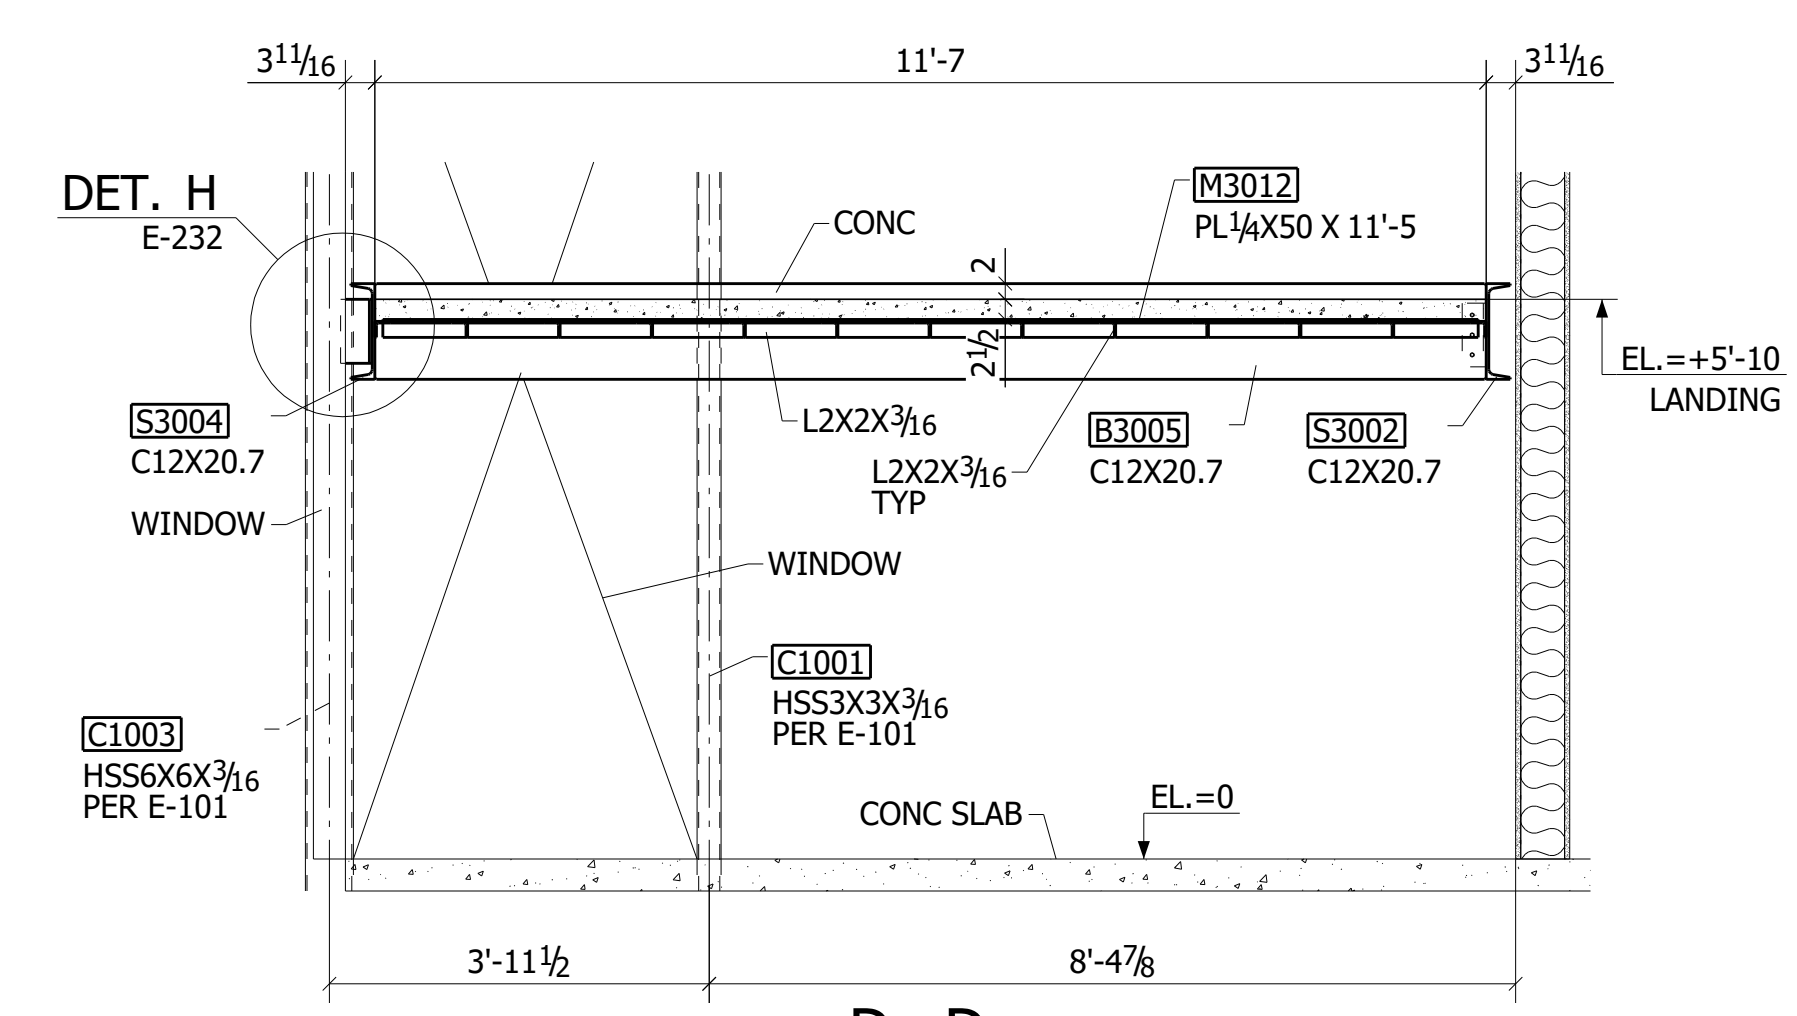


D - D

WORK THIS SHEET WITH SHEET E-232


B	05/16/2023	ISSUED FOR APPROVAL	OD
A	04/04/2023	ISSUED FOR DESIGN REVIEW	ME
REV.	DATE	DESCRIPTION	BY
VERIFICATION OF DIMENSIONS, DETAILS AND ETC. ARE REQUESTED, WHERE INDICATED. IF EACH VERIFICATION IS NOT NOTED OTHERWISE, IT WILL BE ASSUMED TO BE CORRECT AS SHOWN.			
PROJECT:			
LOCATION:			
CONTRACTOR:			
ENGINEER:			
DETAILER:			
STAIR 1. FRAMING PLAN			
DRAWN BY:	CHKD. BY:	JOB No.:	SHEET No.:
YL	PB	-	E-231
REV.:			B

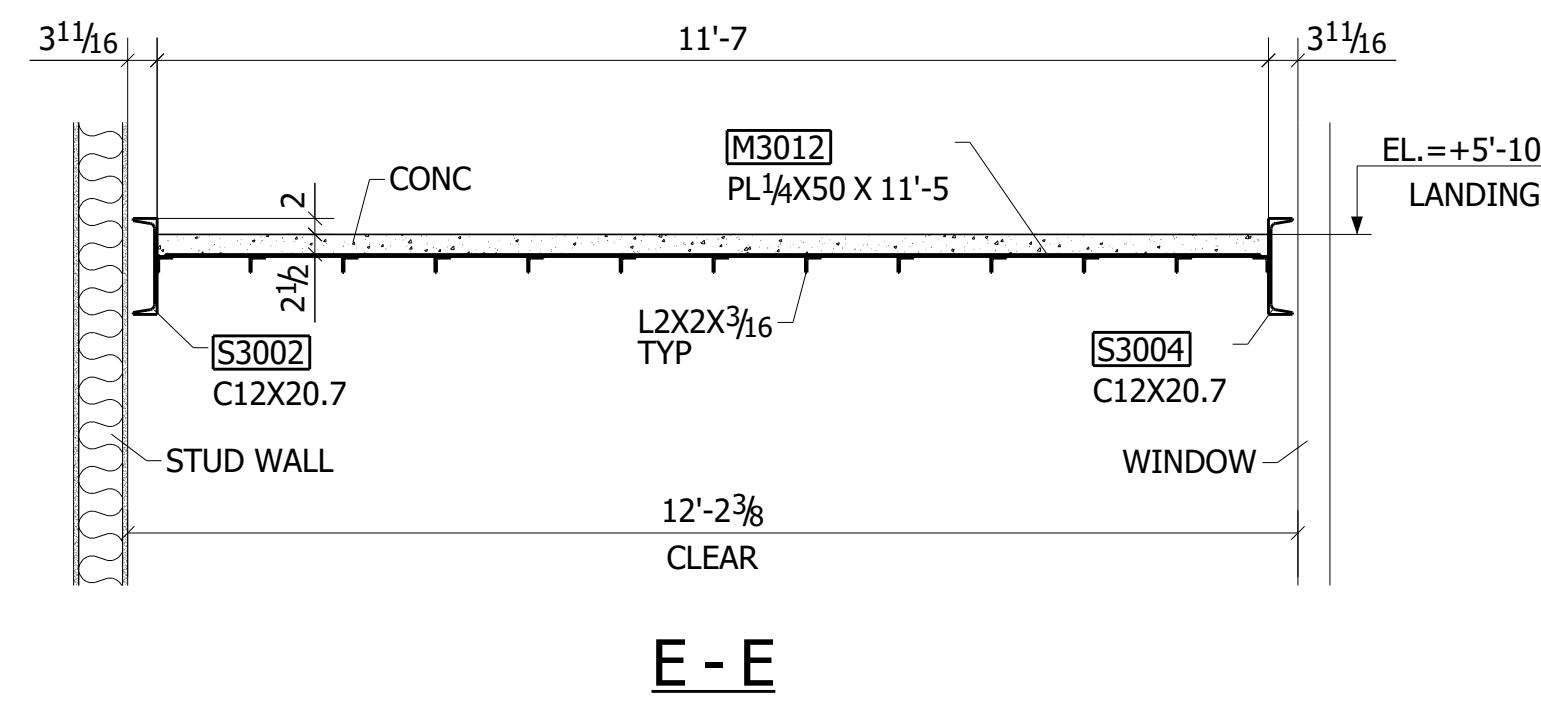


E - E

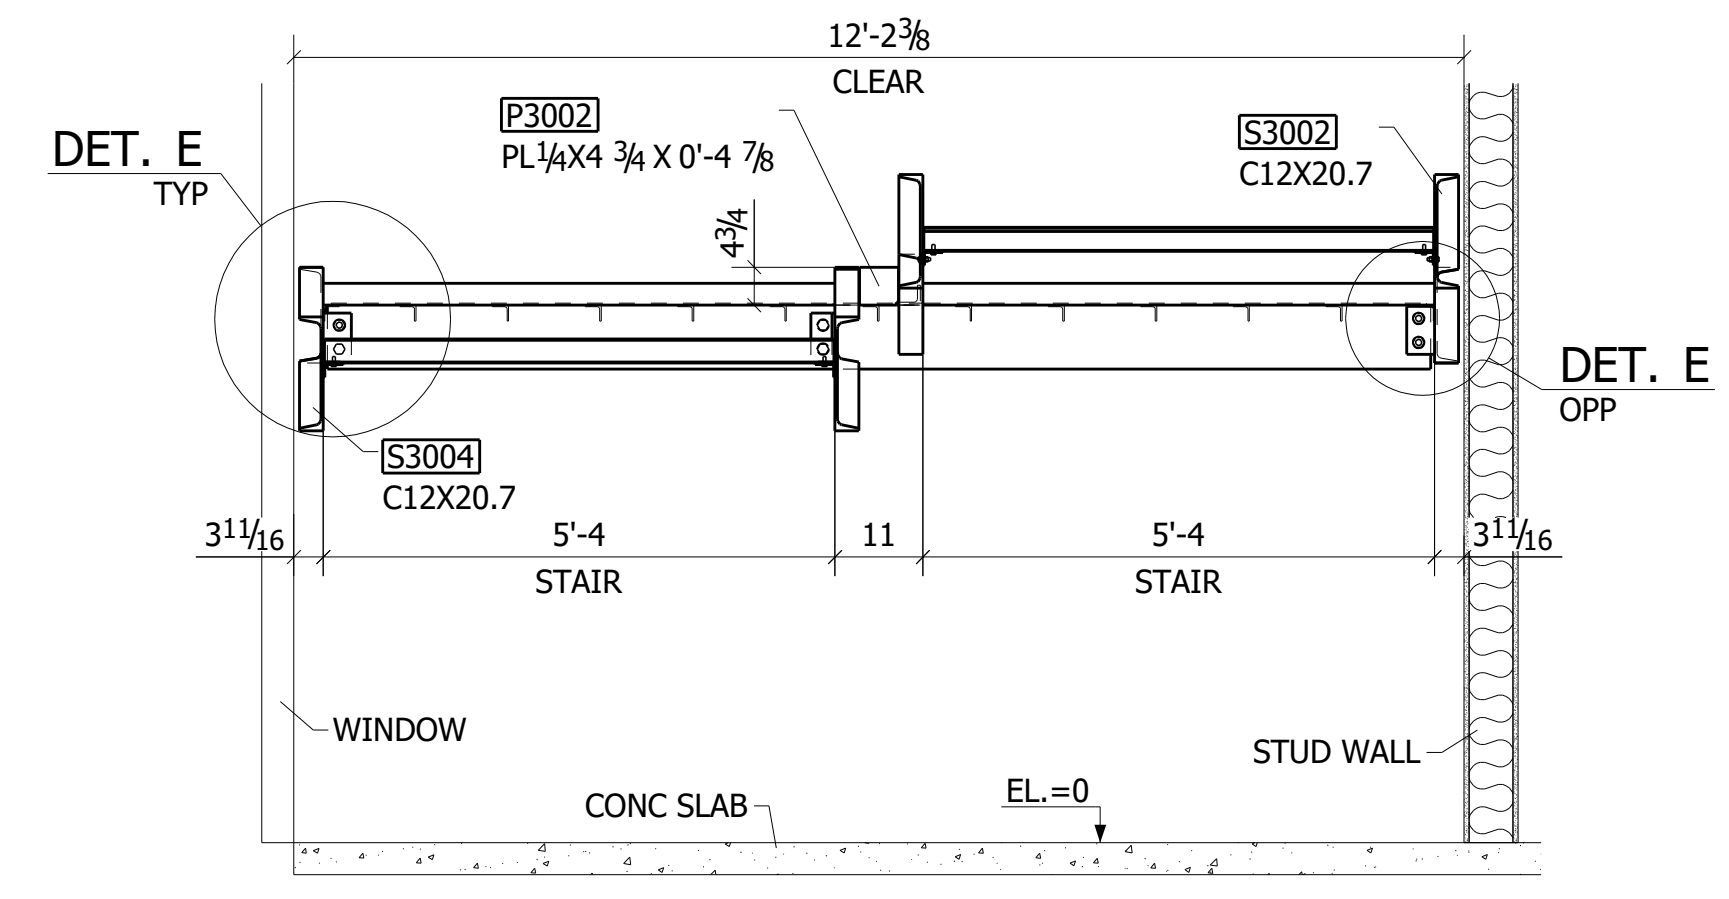


F - F

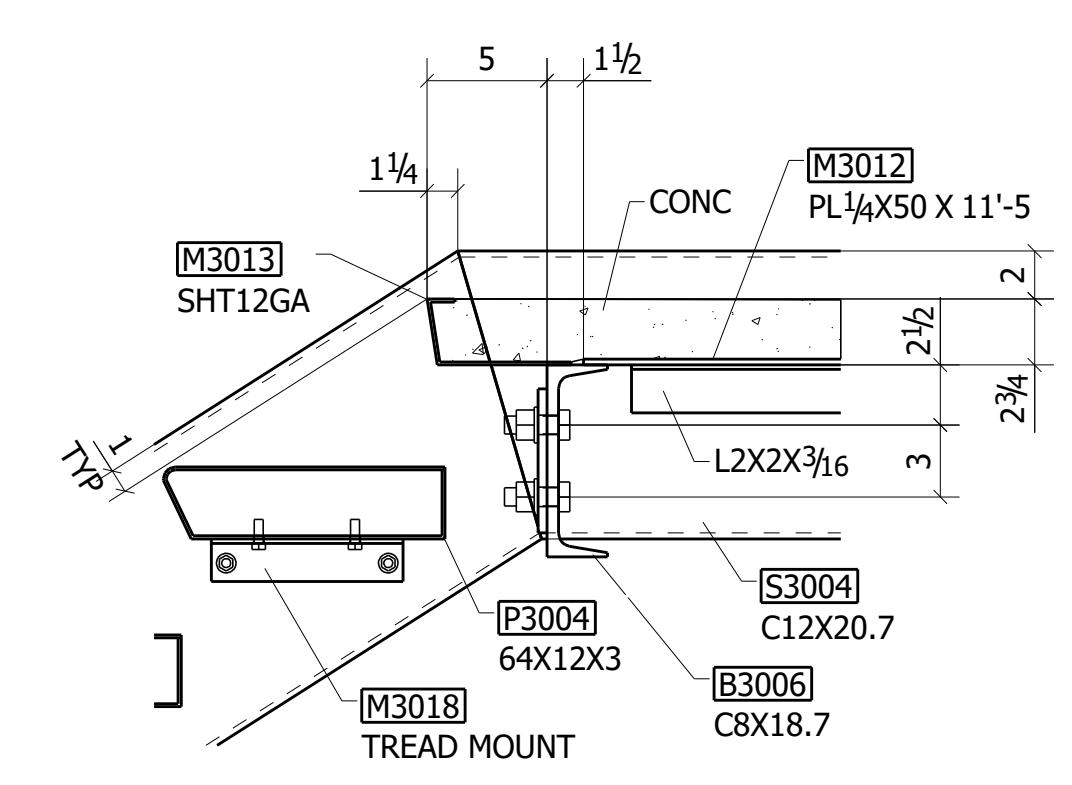


DETAIL C

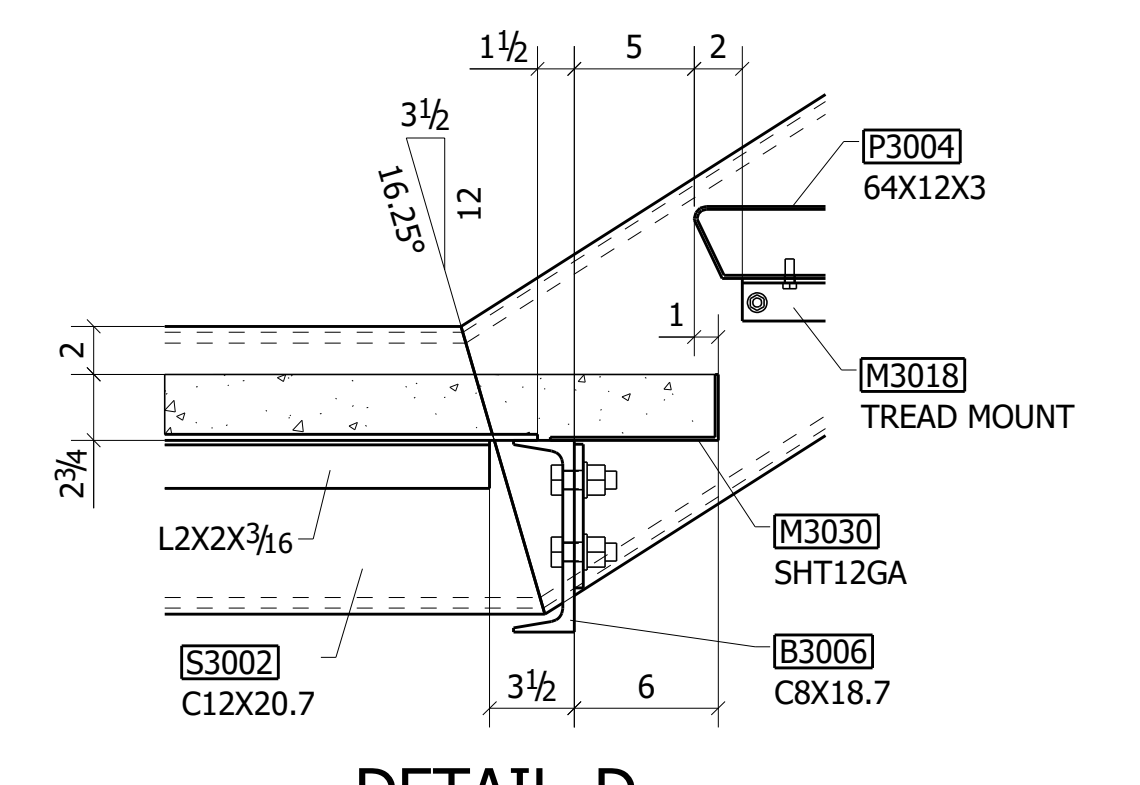


DETAIL D

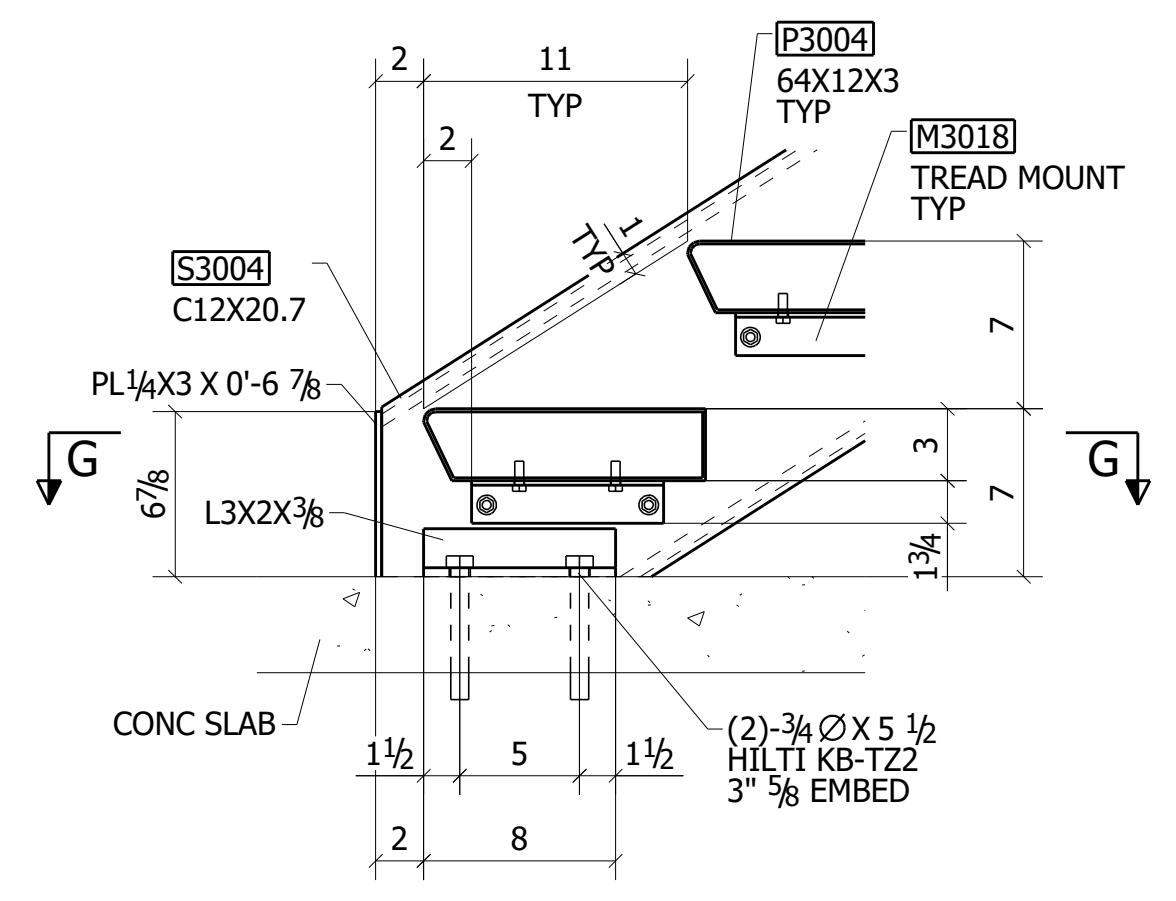


DETAIL A

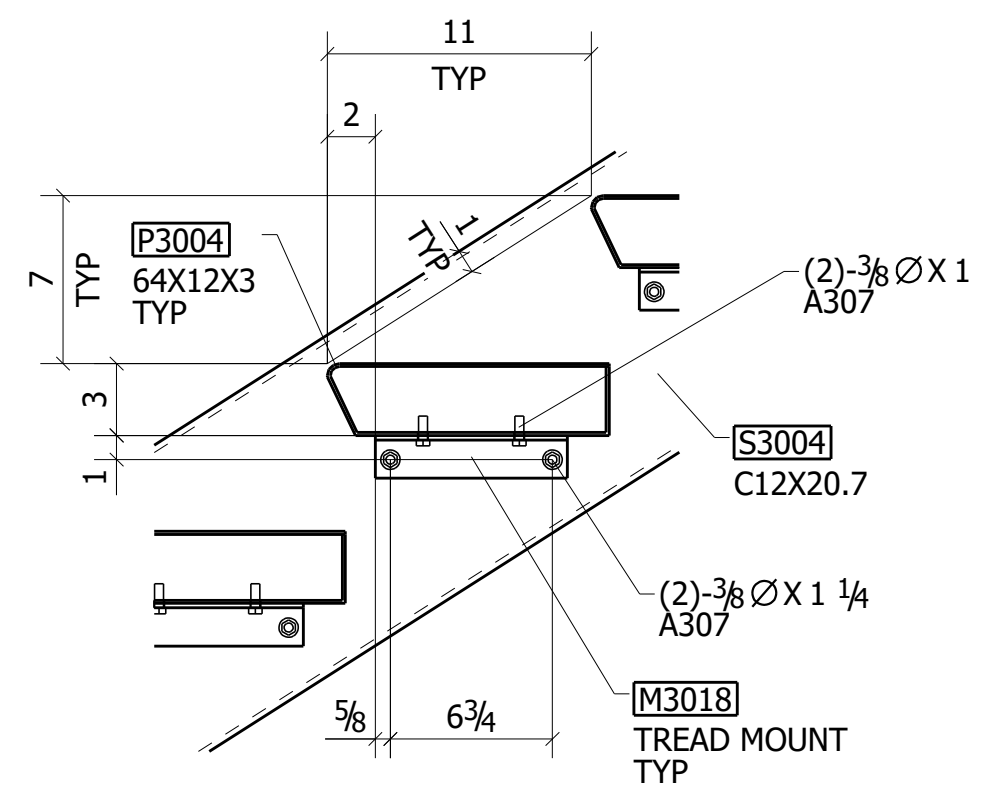


DETAIL B

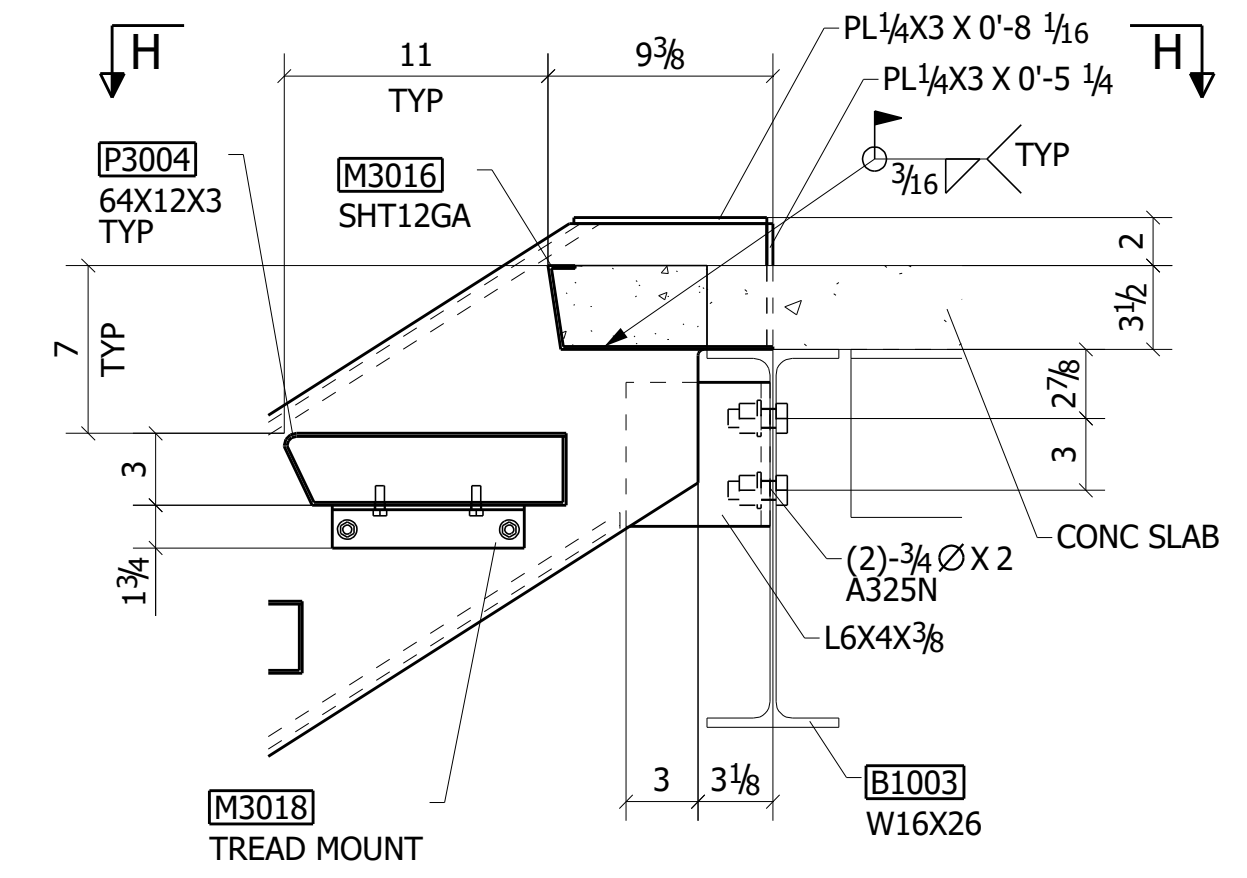


DETAIL G

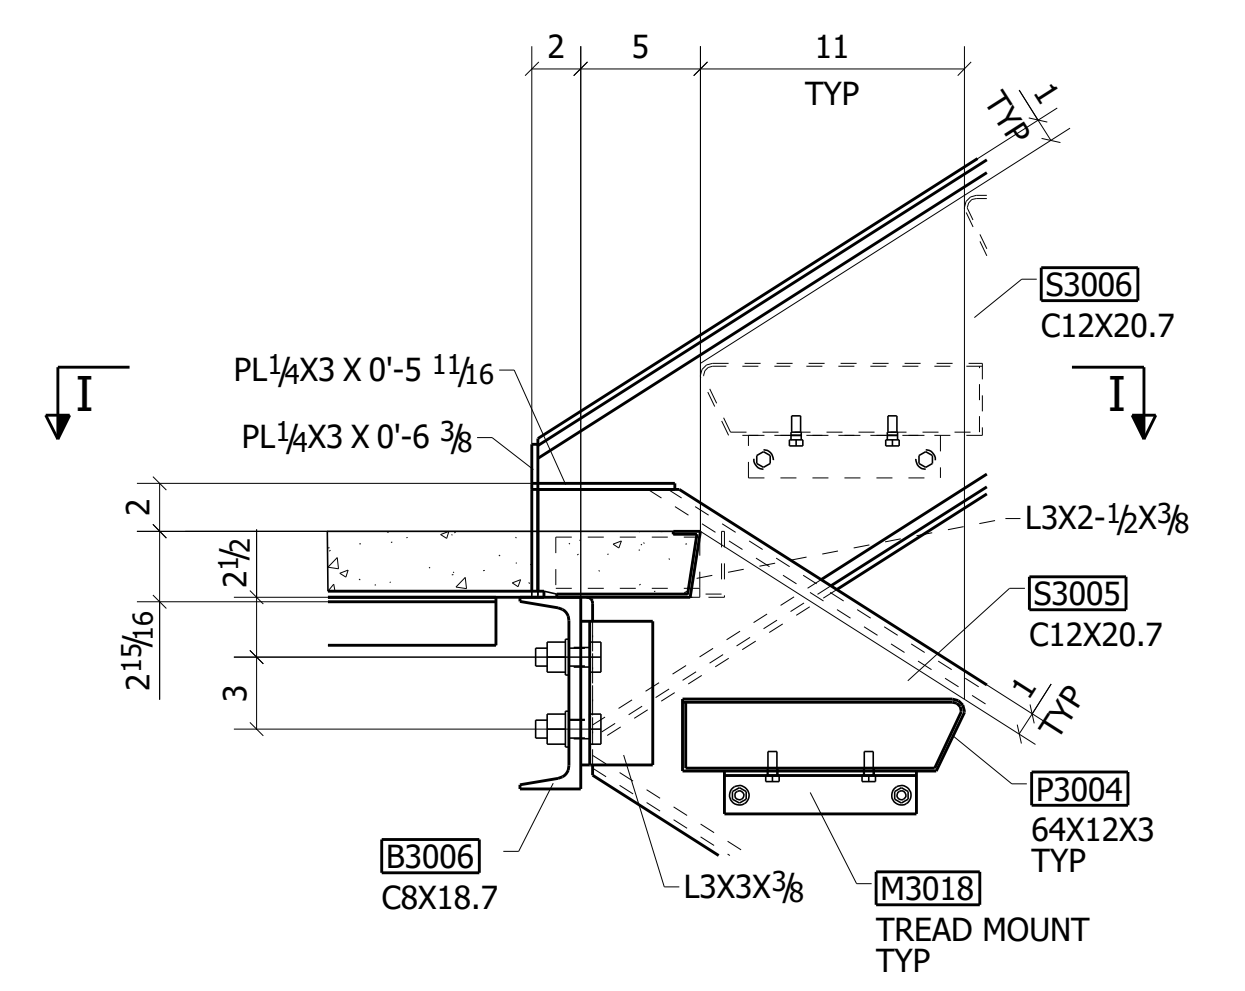


DETAIL F

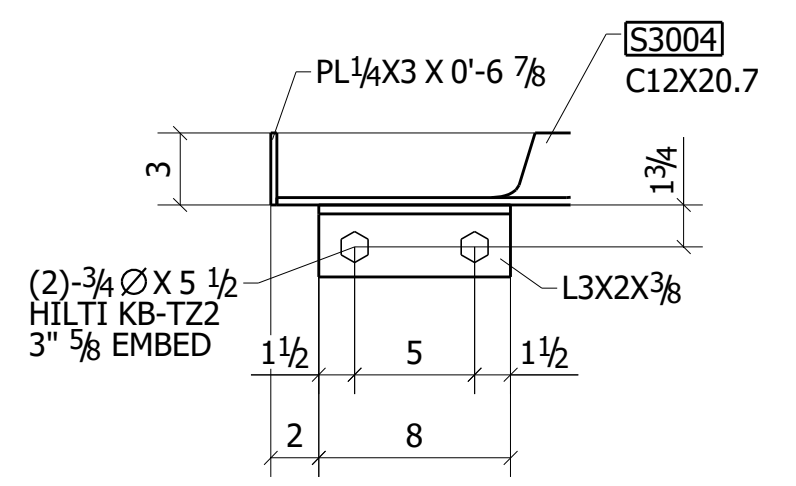


G - G

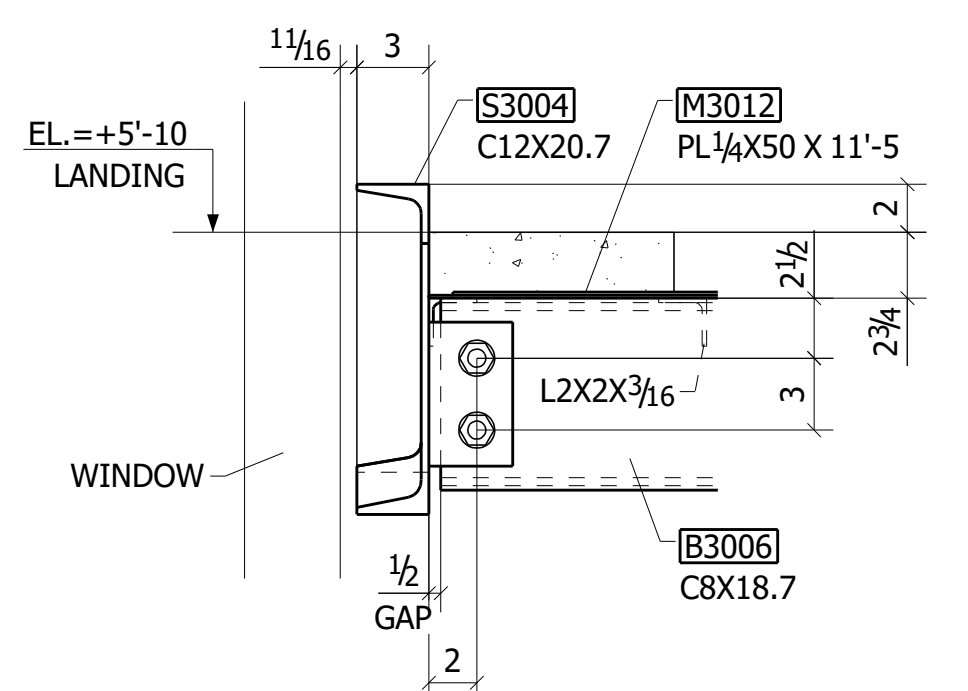


DETAIL E

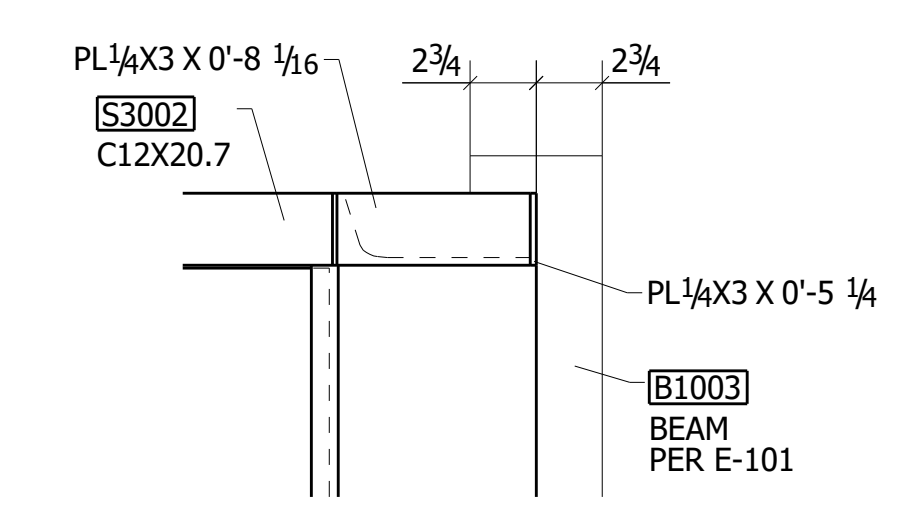


H - H

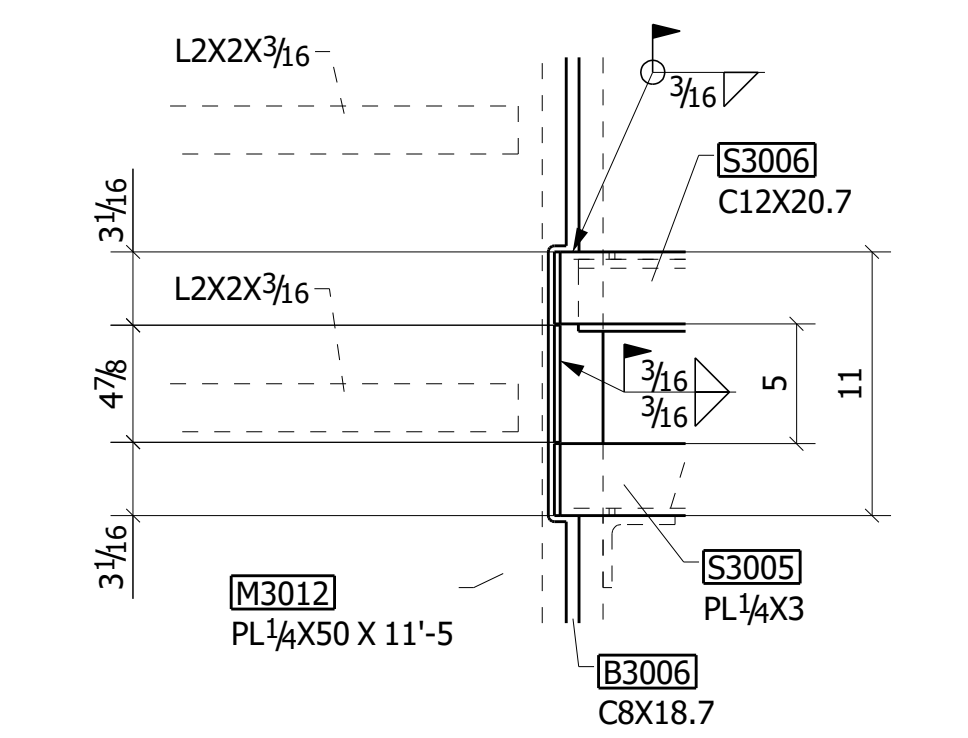


I - I

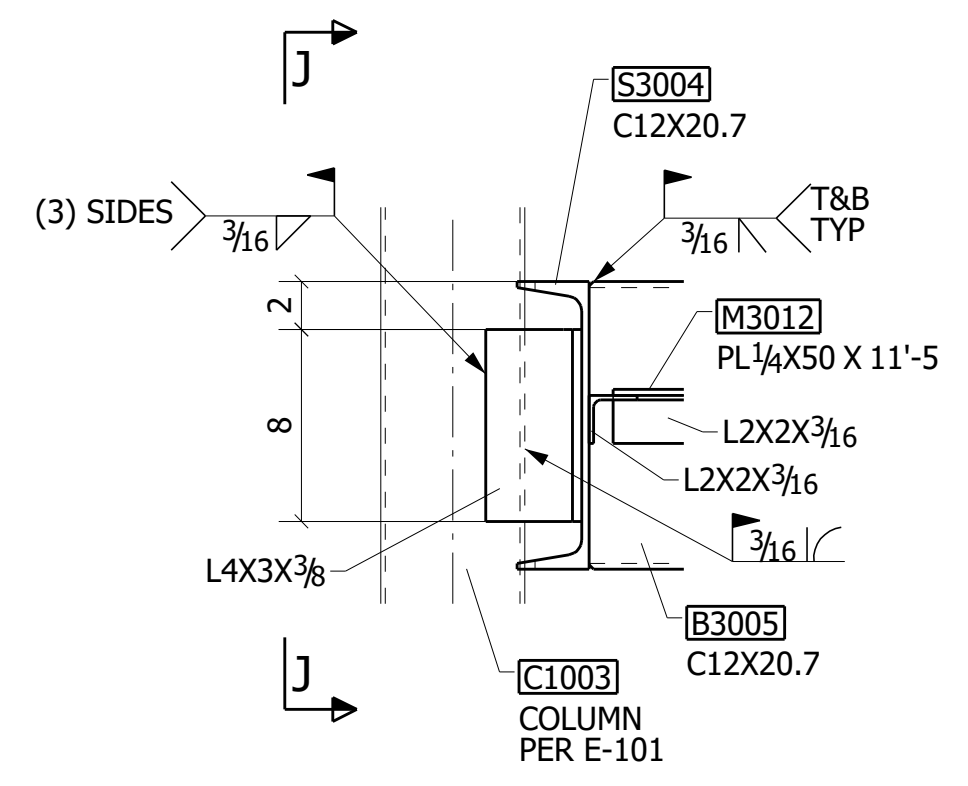


DETAIL H

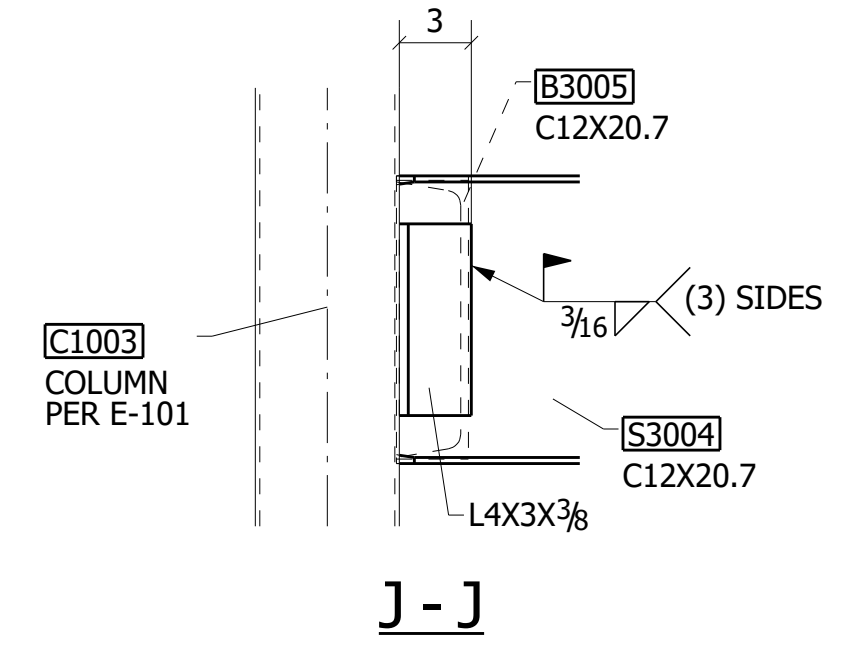

J - J

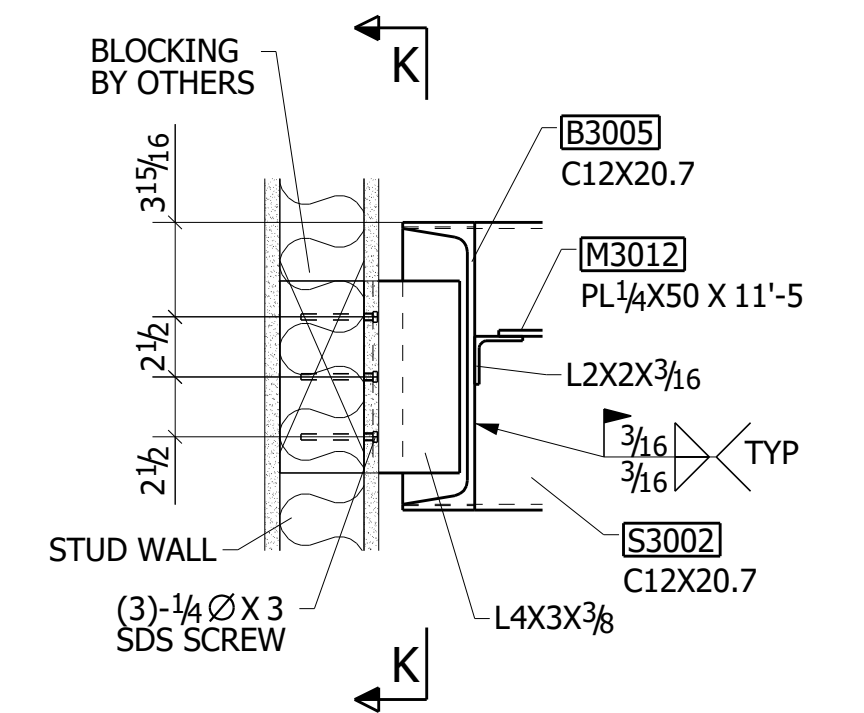


DETAIL I

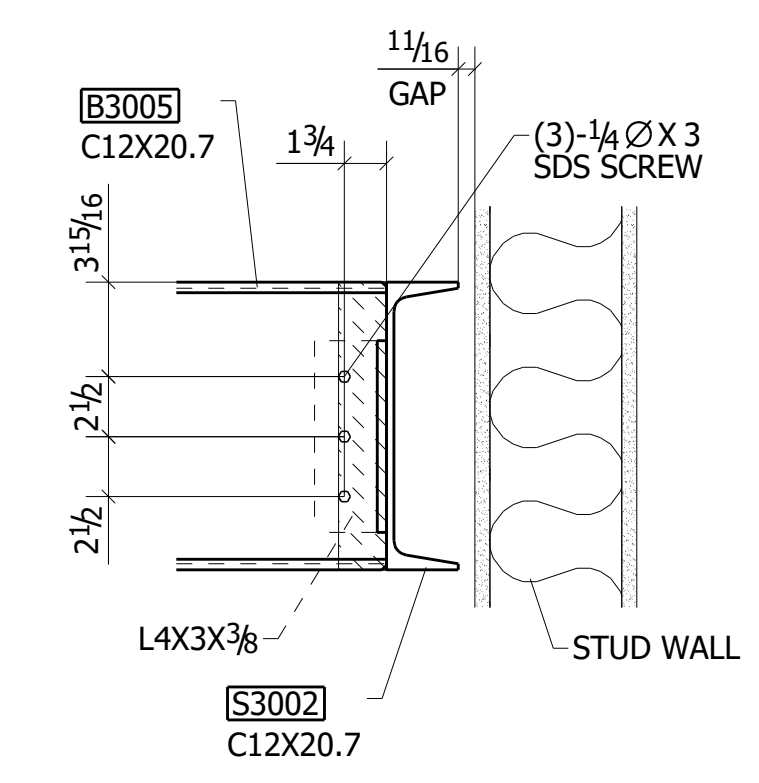


K - K

WORK THIS SHEET WITH SHEET E-231


B	05/16/2023	ISSUED FOR APPROVAL	OD
A	04/04/2023	ISSUED FOR DESIGN REVIEW	ME
REV.	DATE	DESCRIPTION	BY
VERIFICATION OF DIMENSIONS, DETAILS AND ETC. ARE REQUESTED, WHERE INDICATED. IF EACH VERIFICATION IS NOT NOTED OTHERWISE, IT WILL BE ASSUMED TO BE CORRECT AS SHOWN.			
PROJECT: LOCATION: CONTRACTOR: ENGINEER: DETAILER:			
STAIR 1. DETAILS			
DRAWN BY:	CHKD. BY:	JOB No.:	SHEET No.:
YL	PB	-	E-232
			REV.:
			B

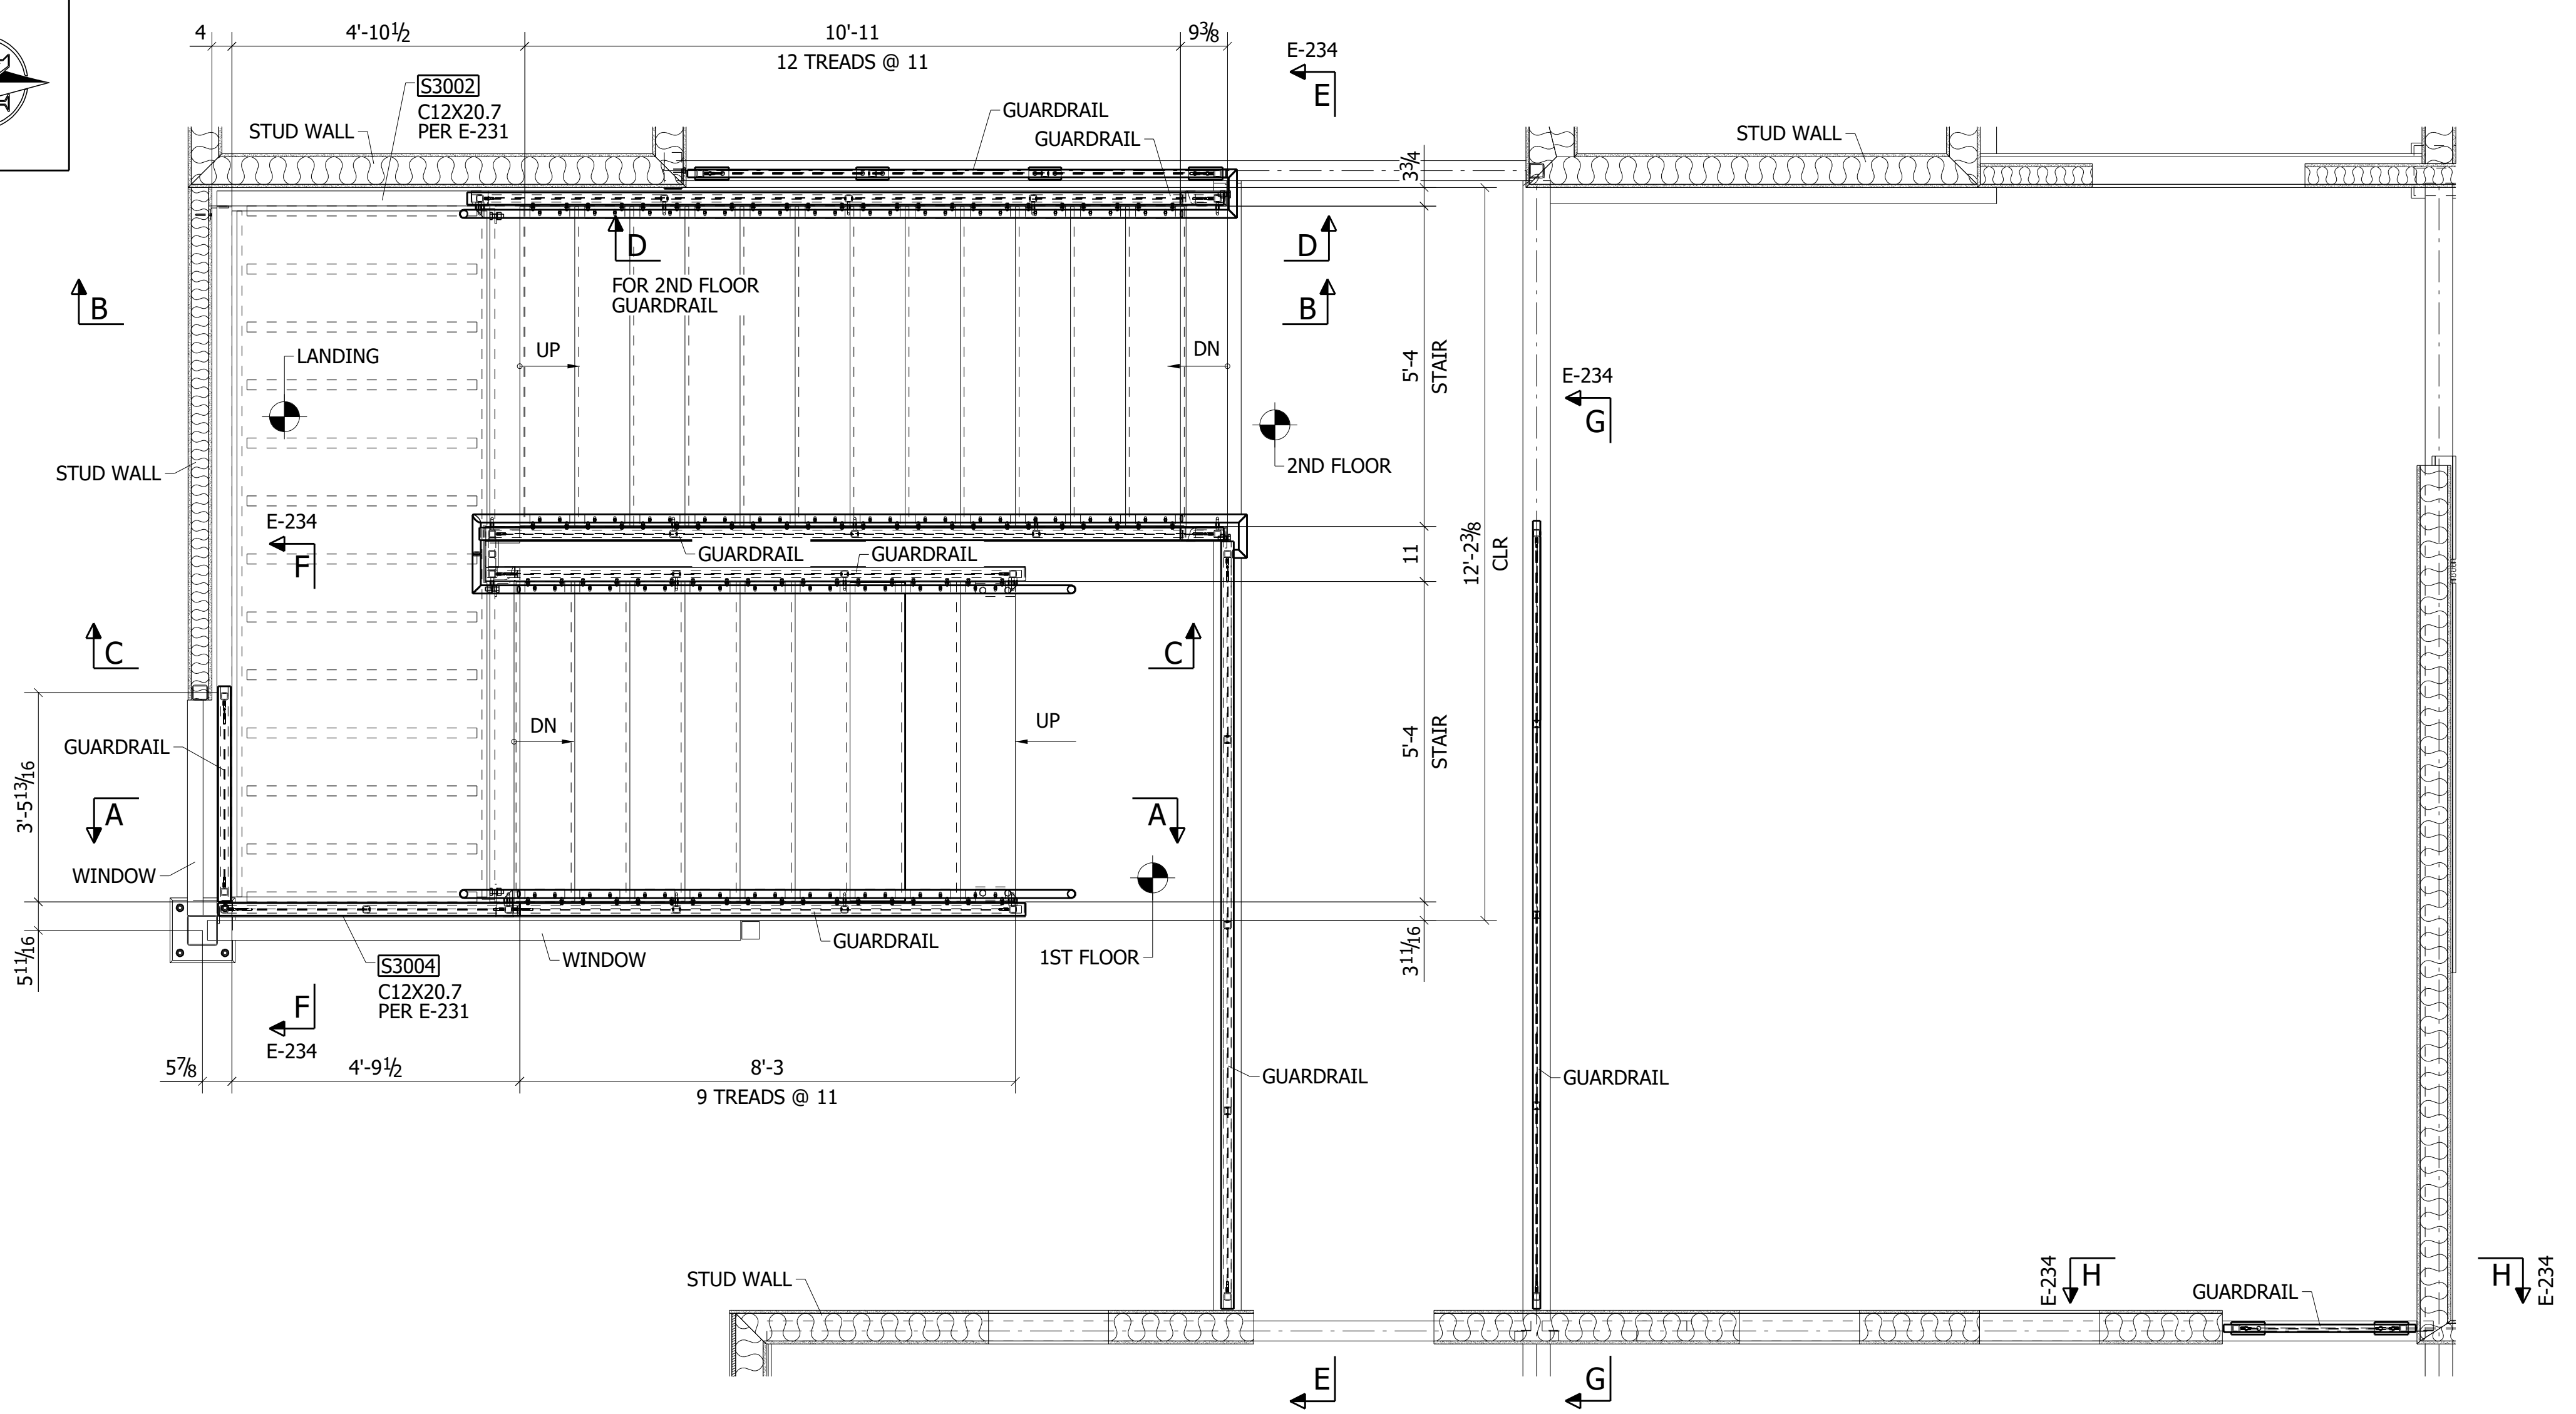


STAIR 1 - RAILING PLAN
REF: 1/S5.2

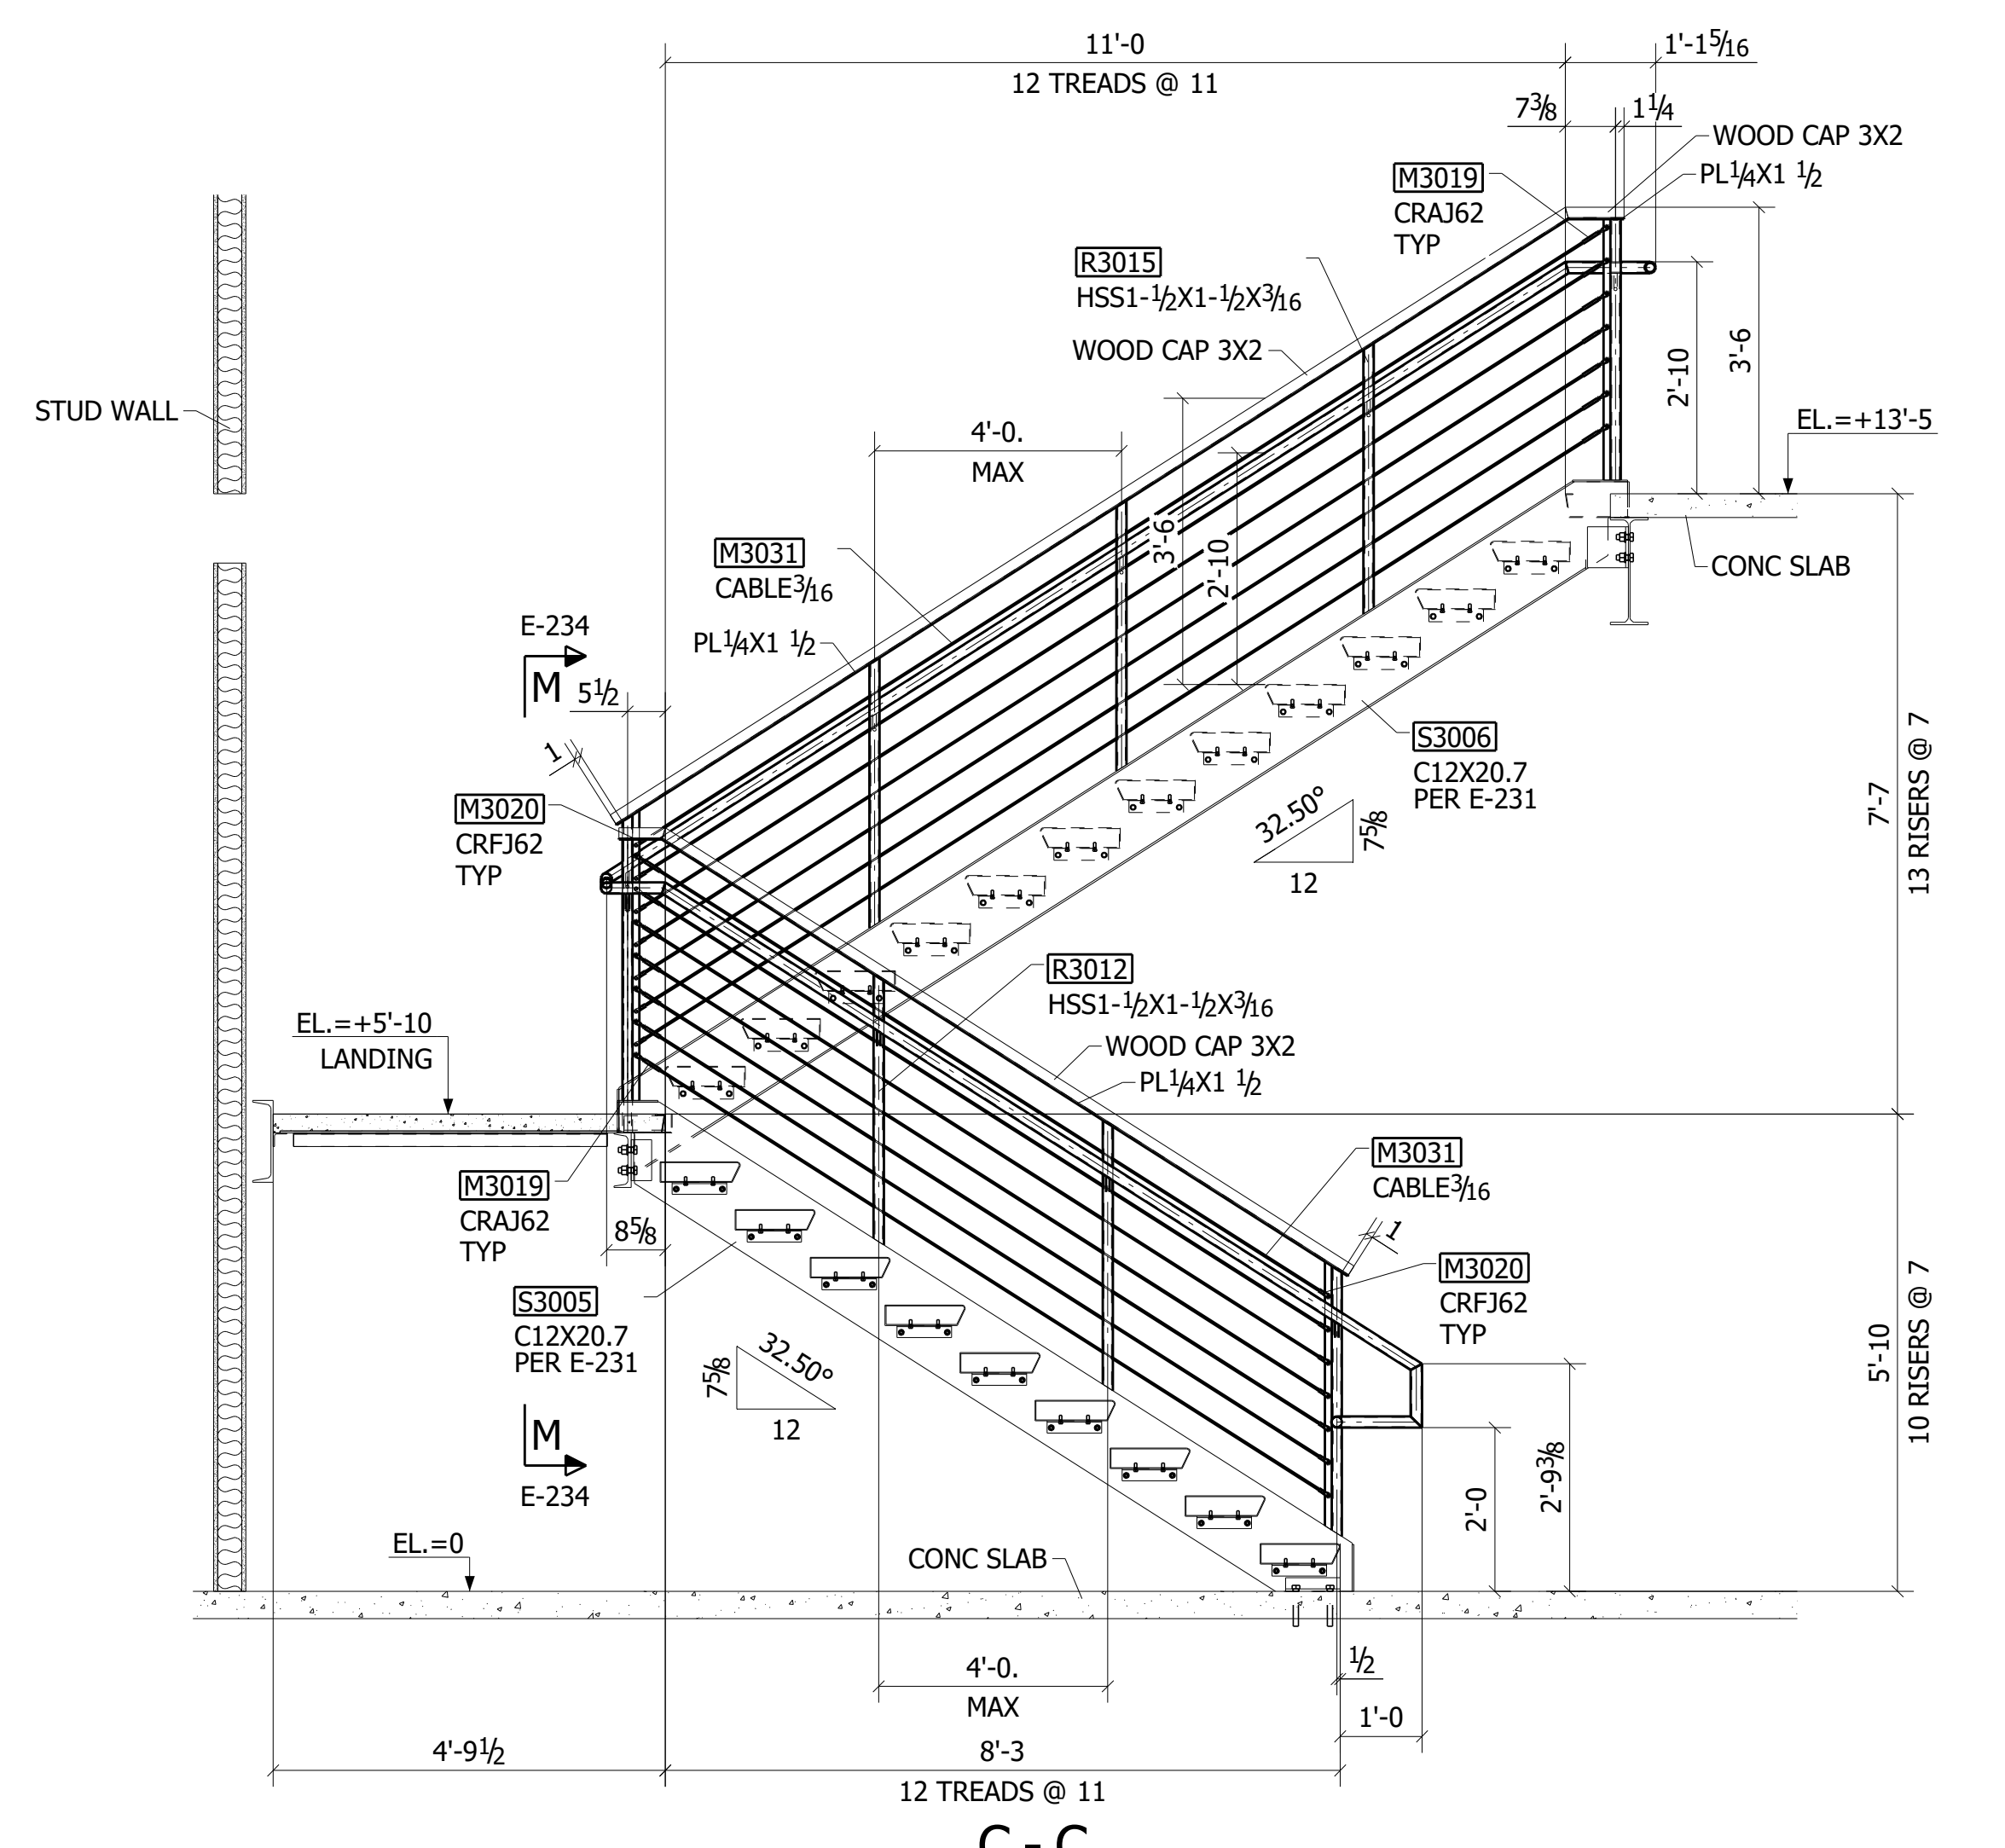


C - C
REF: 3/S5.2

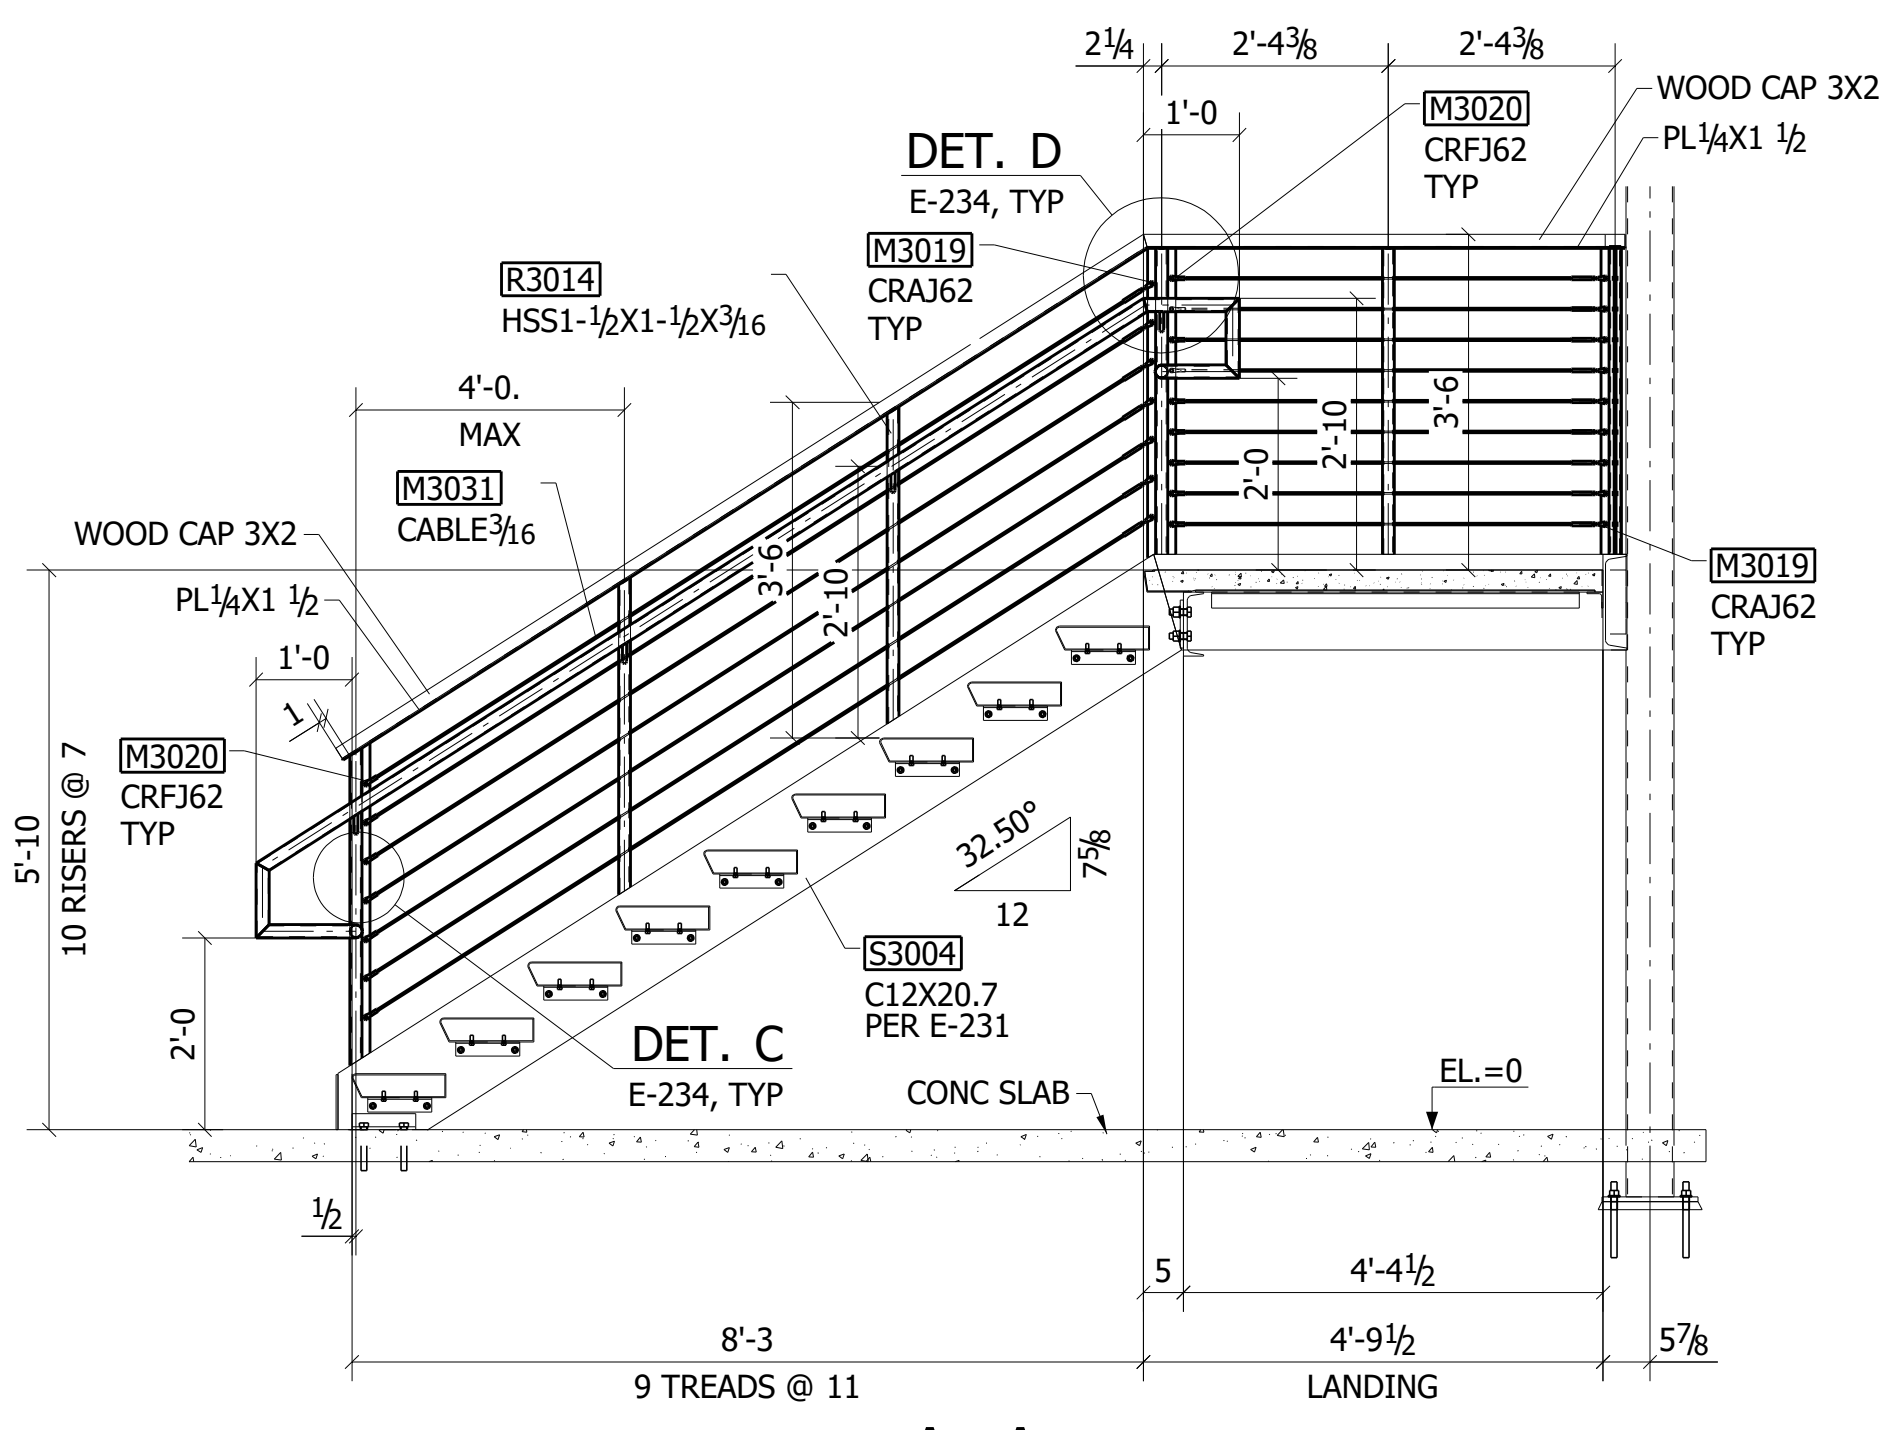

A - A
REF: 3/S5.2

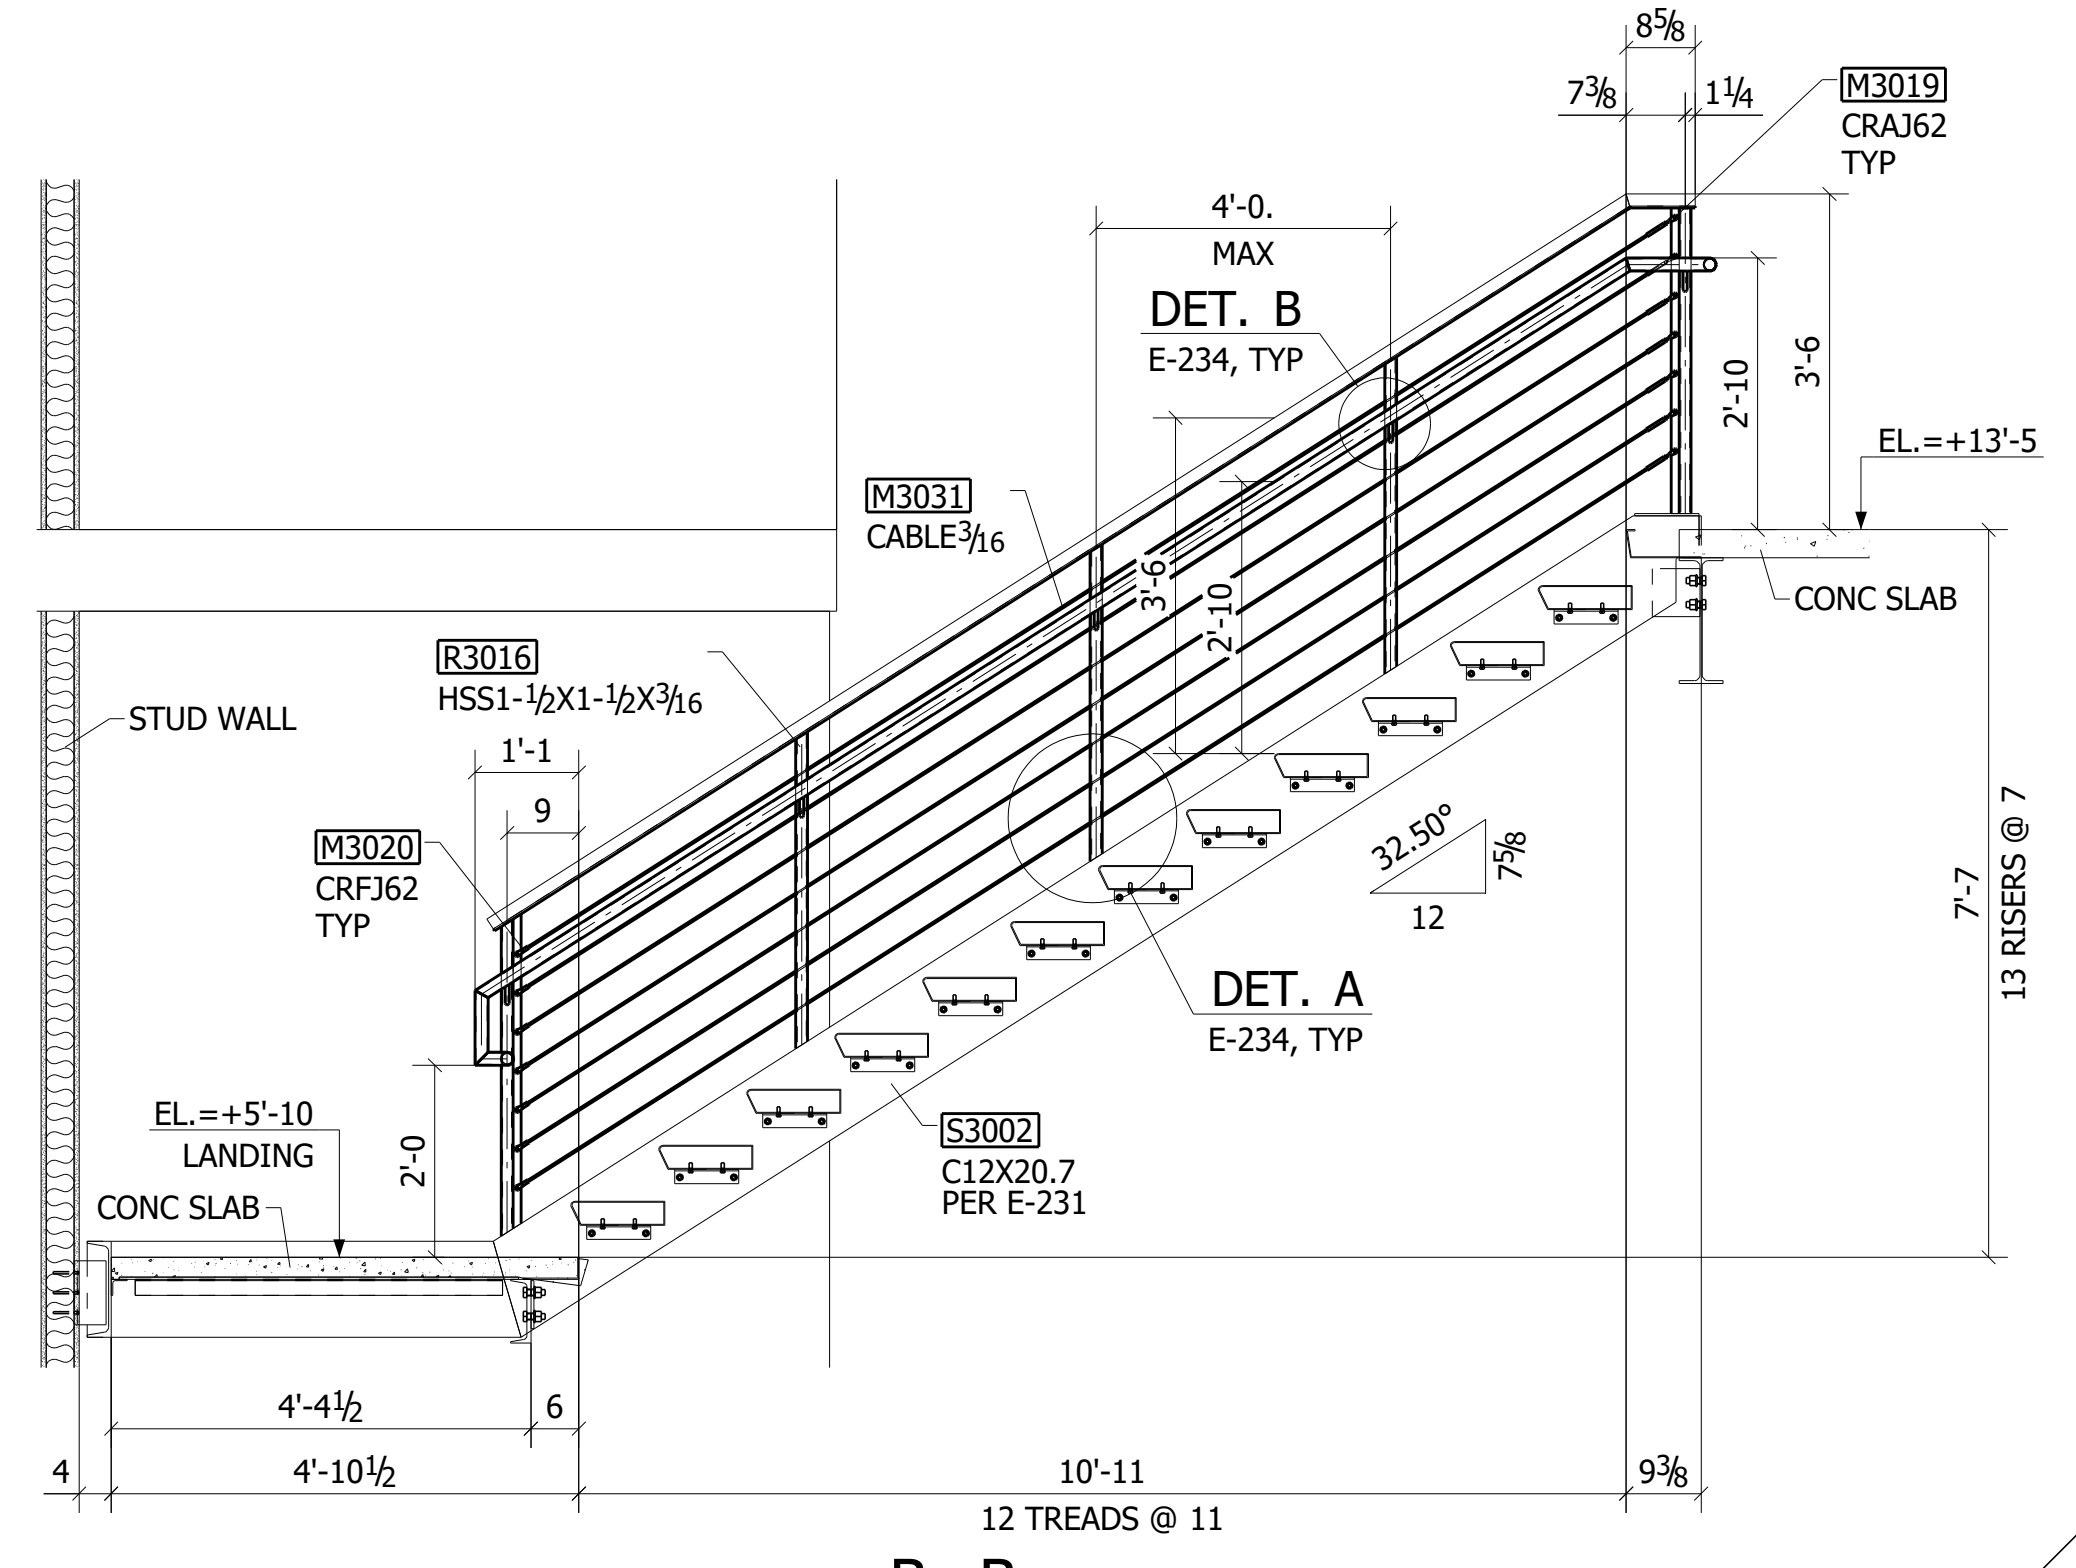

B - B
REF: 3/S5.2

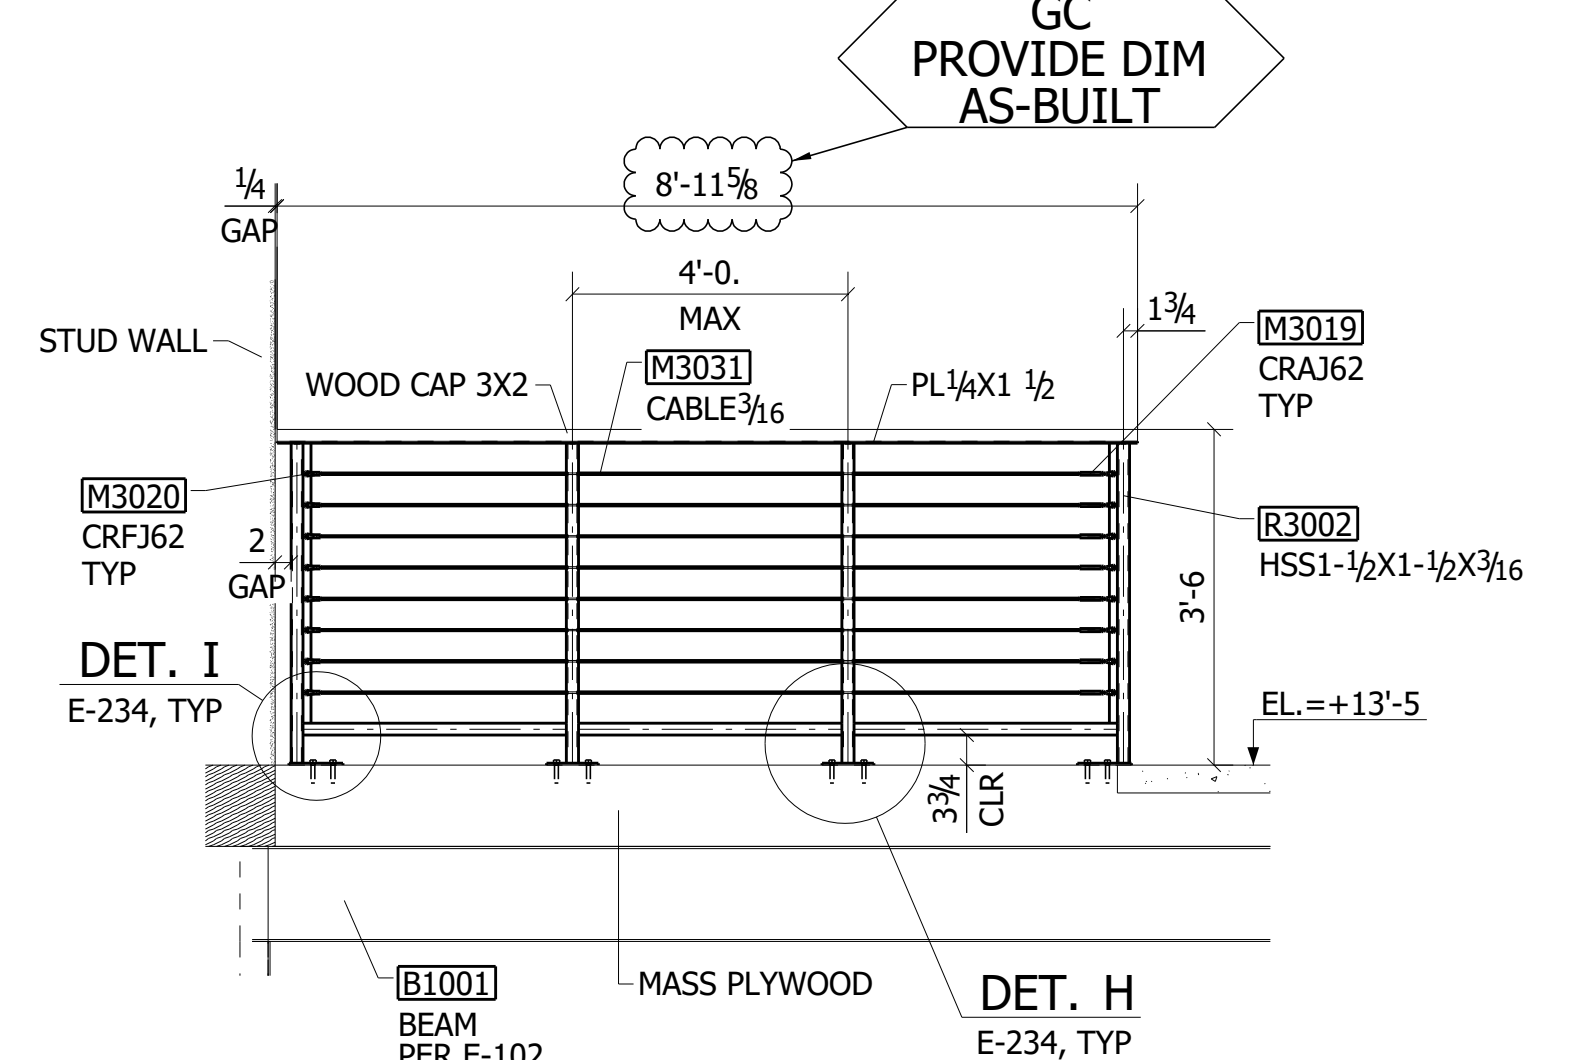

D - D

APR'R VERIFY ALL DIMS, ITEMS AND ELEVATIONS

WORK THIS SHEET WITH SHEET E-234



















B	05/16/2023	ISSUED FOR APPROVAL	OD
A	04/04/2023	ISSUED FOR DESIGN REVIEW	ME
REV.	DATE	DESCRIPTION	BY

VERIFICATION OF DIMENSIONS, DETAILS AND ETC. ARE REQUESTED, WHERE INDICATED. IF EACH VERIFICATION IS NOT NOTED OTHERWISE, IT WILL BE ASSUMED TO BE CORRECT AS SHOWN.

PROJECT:
LOCATION:
CONTRACTOR:
ENGINEER:
DETAILER:

STAIR 1. RAILING PLAN


DRAWN BY:	CHKD. BY:	JOB No.:	SHEET No.:	REV.:
YL	PB	-	E-233	B

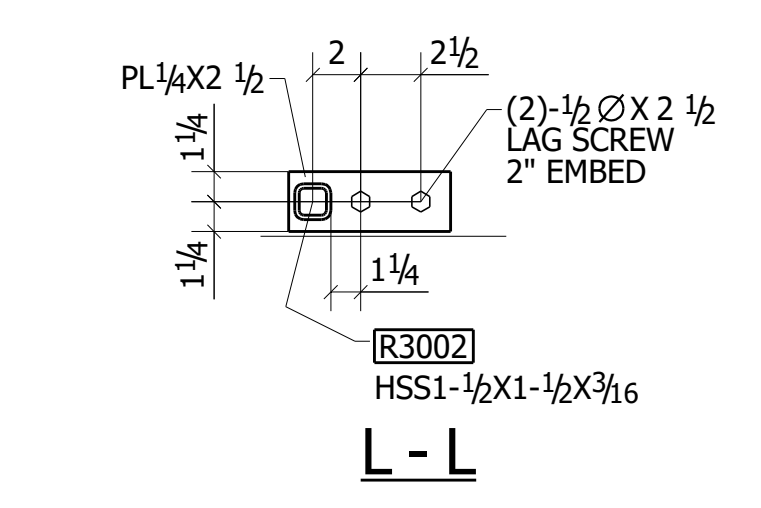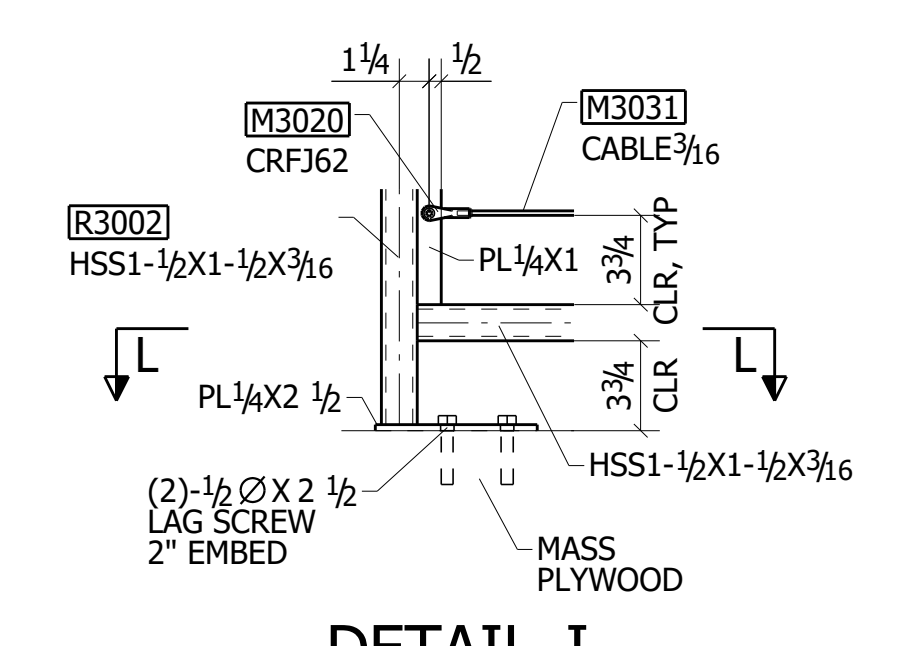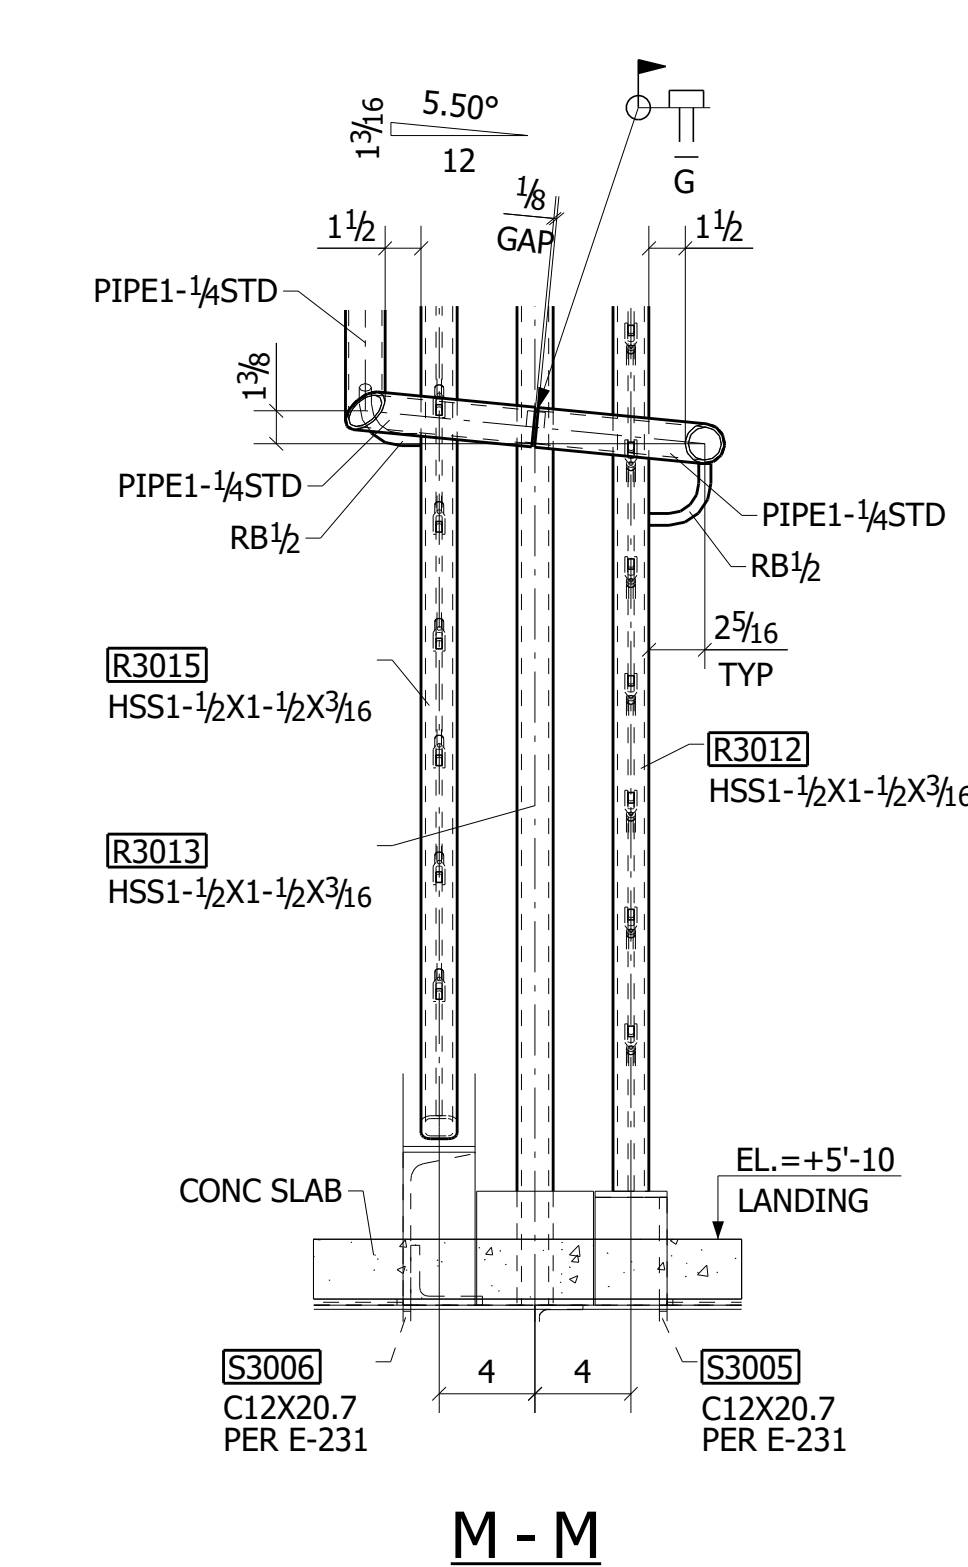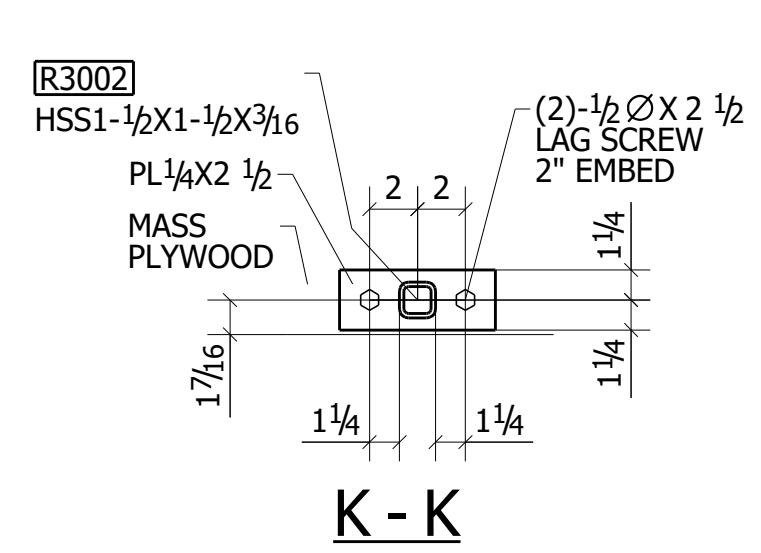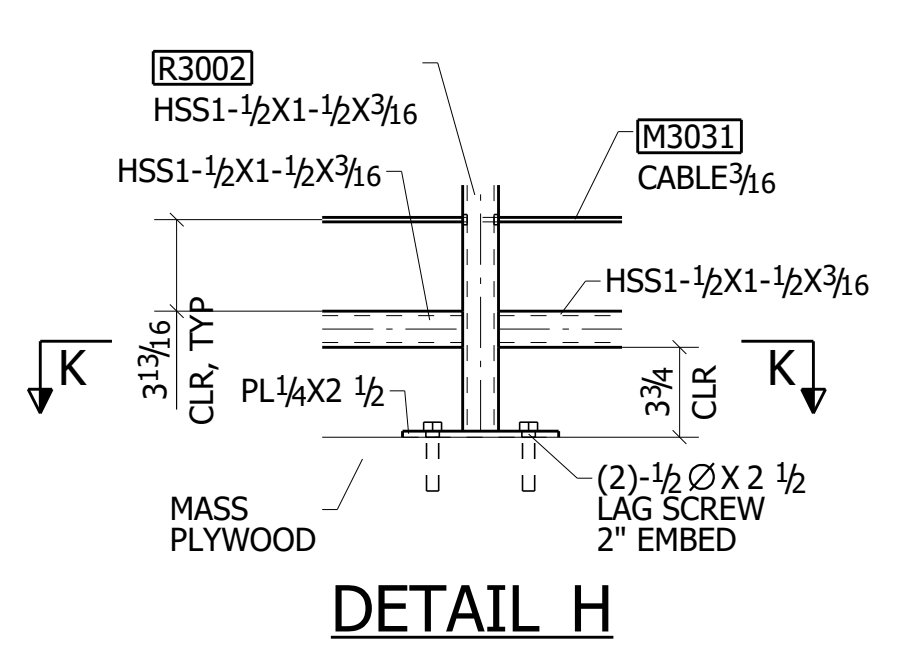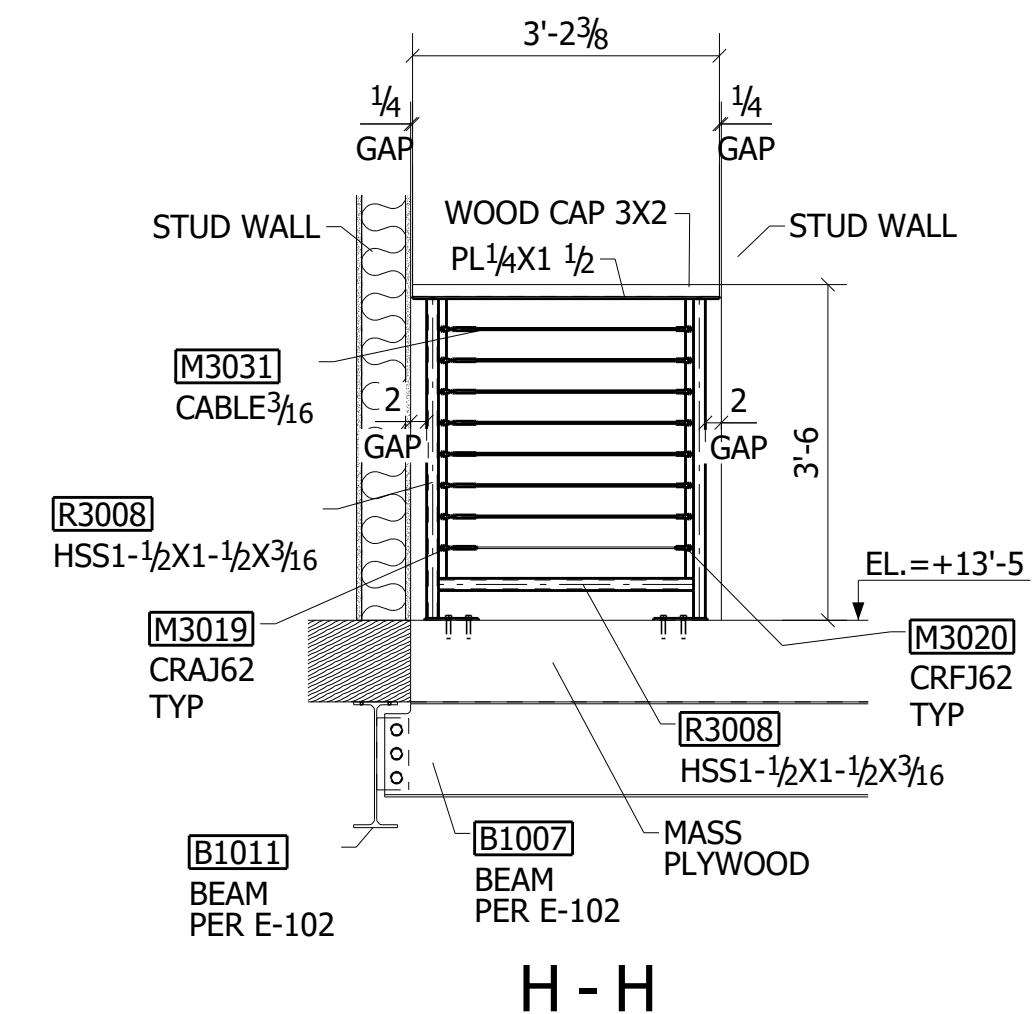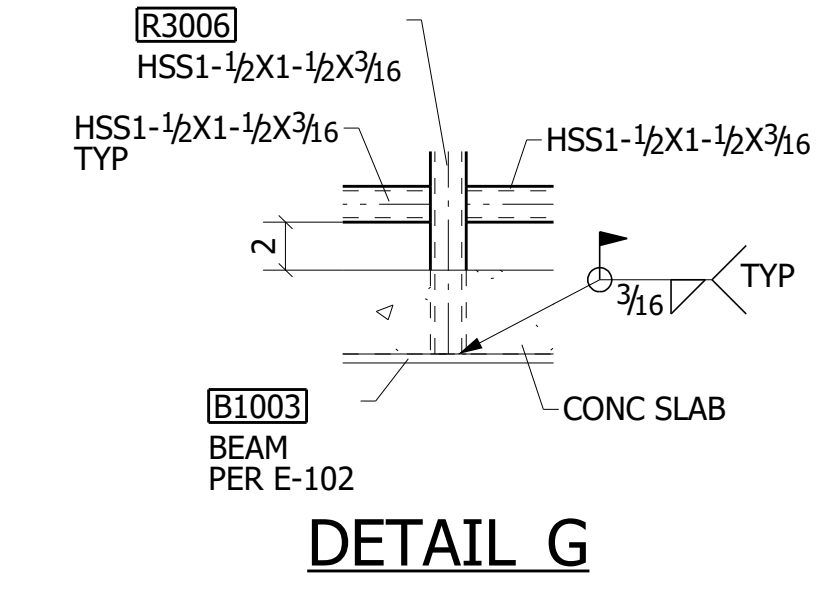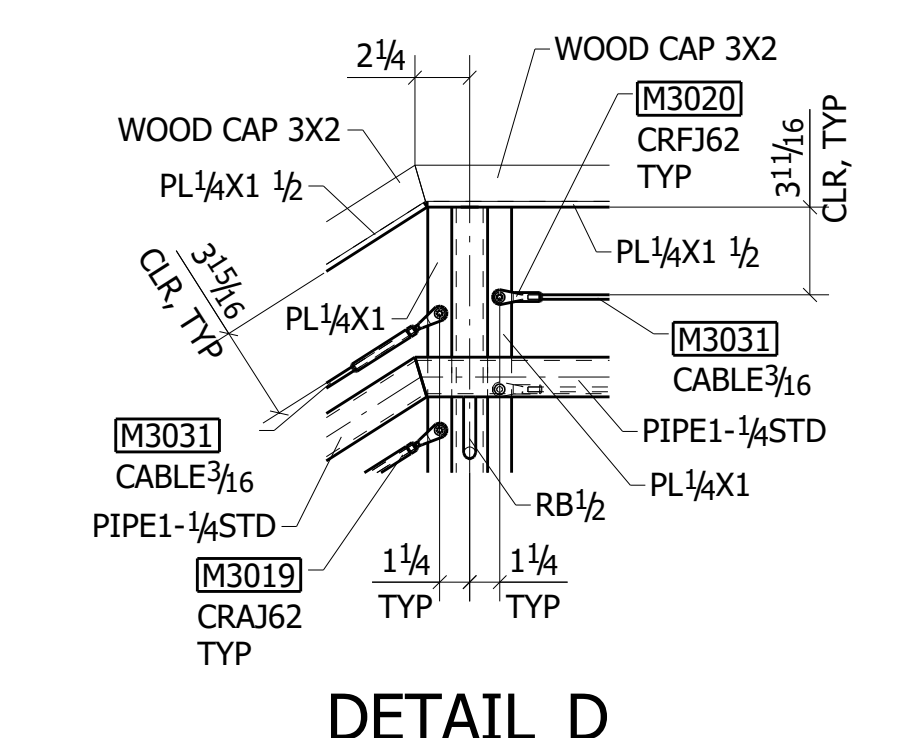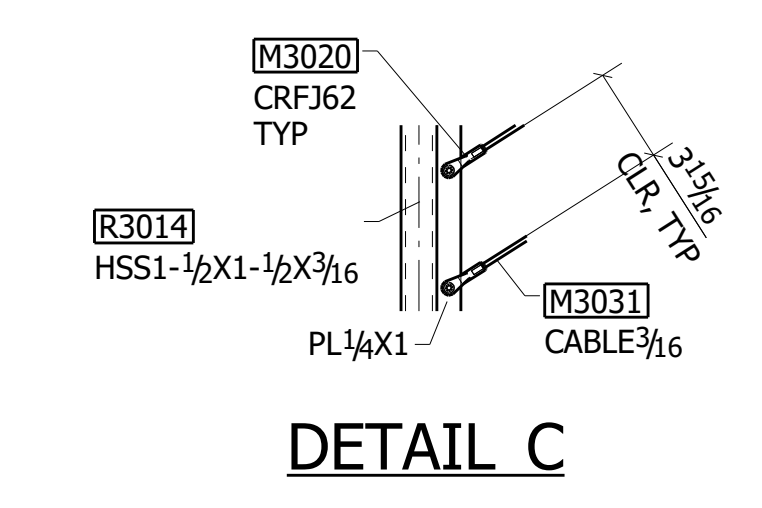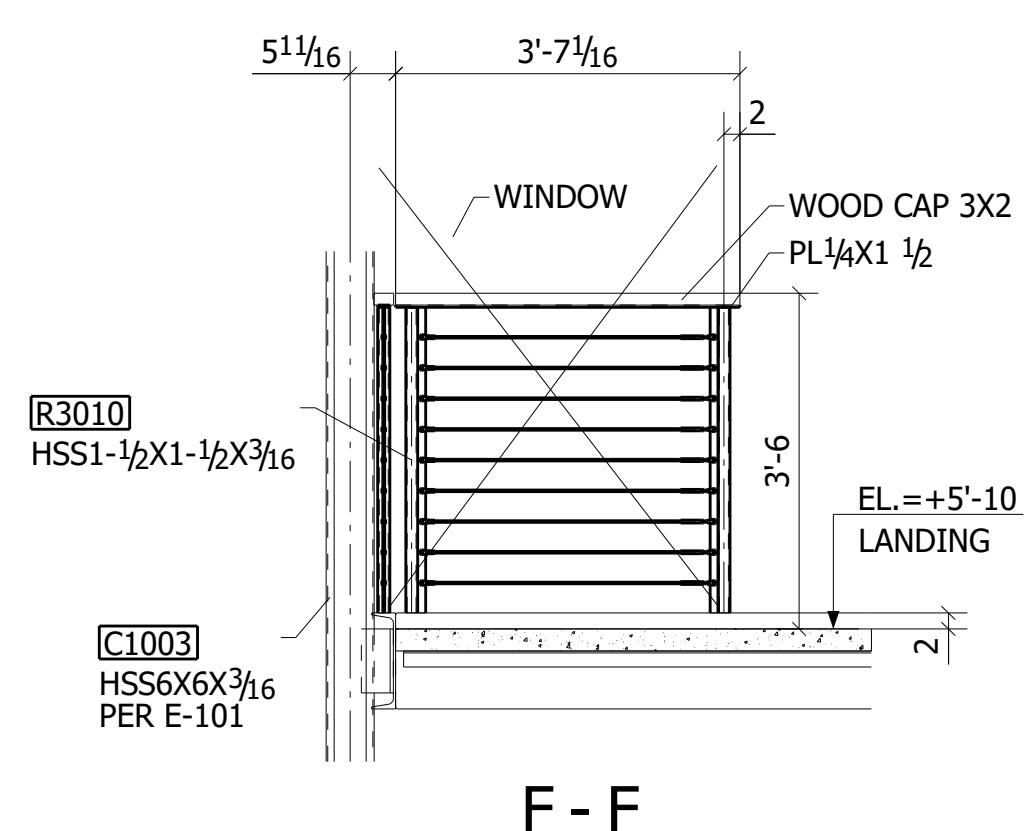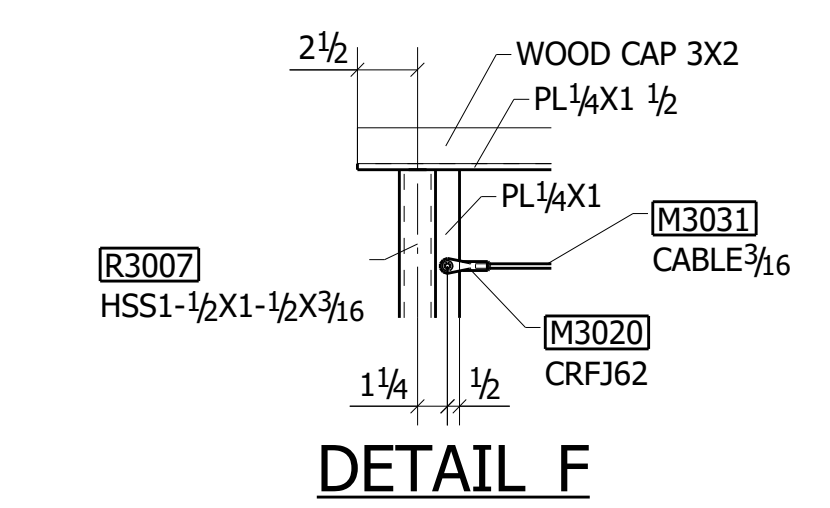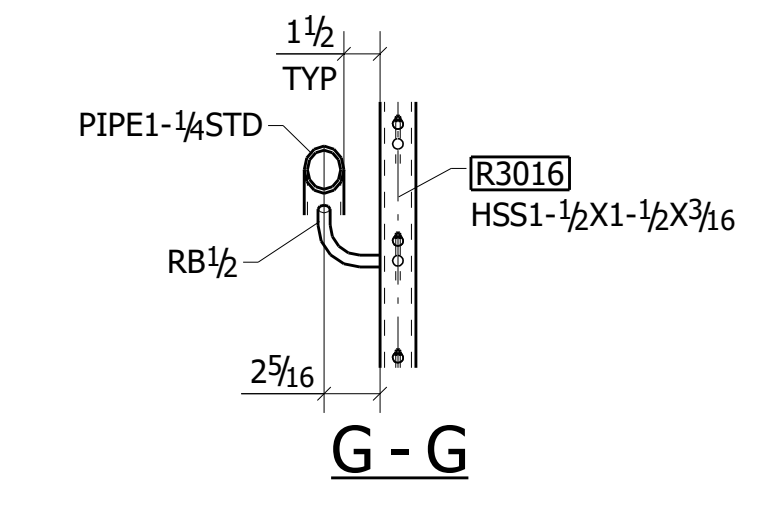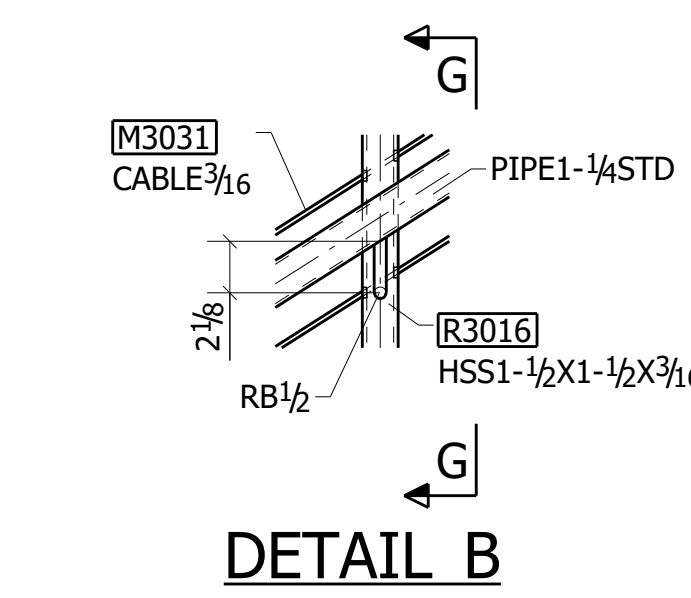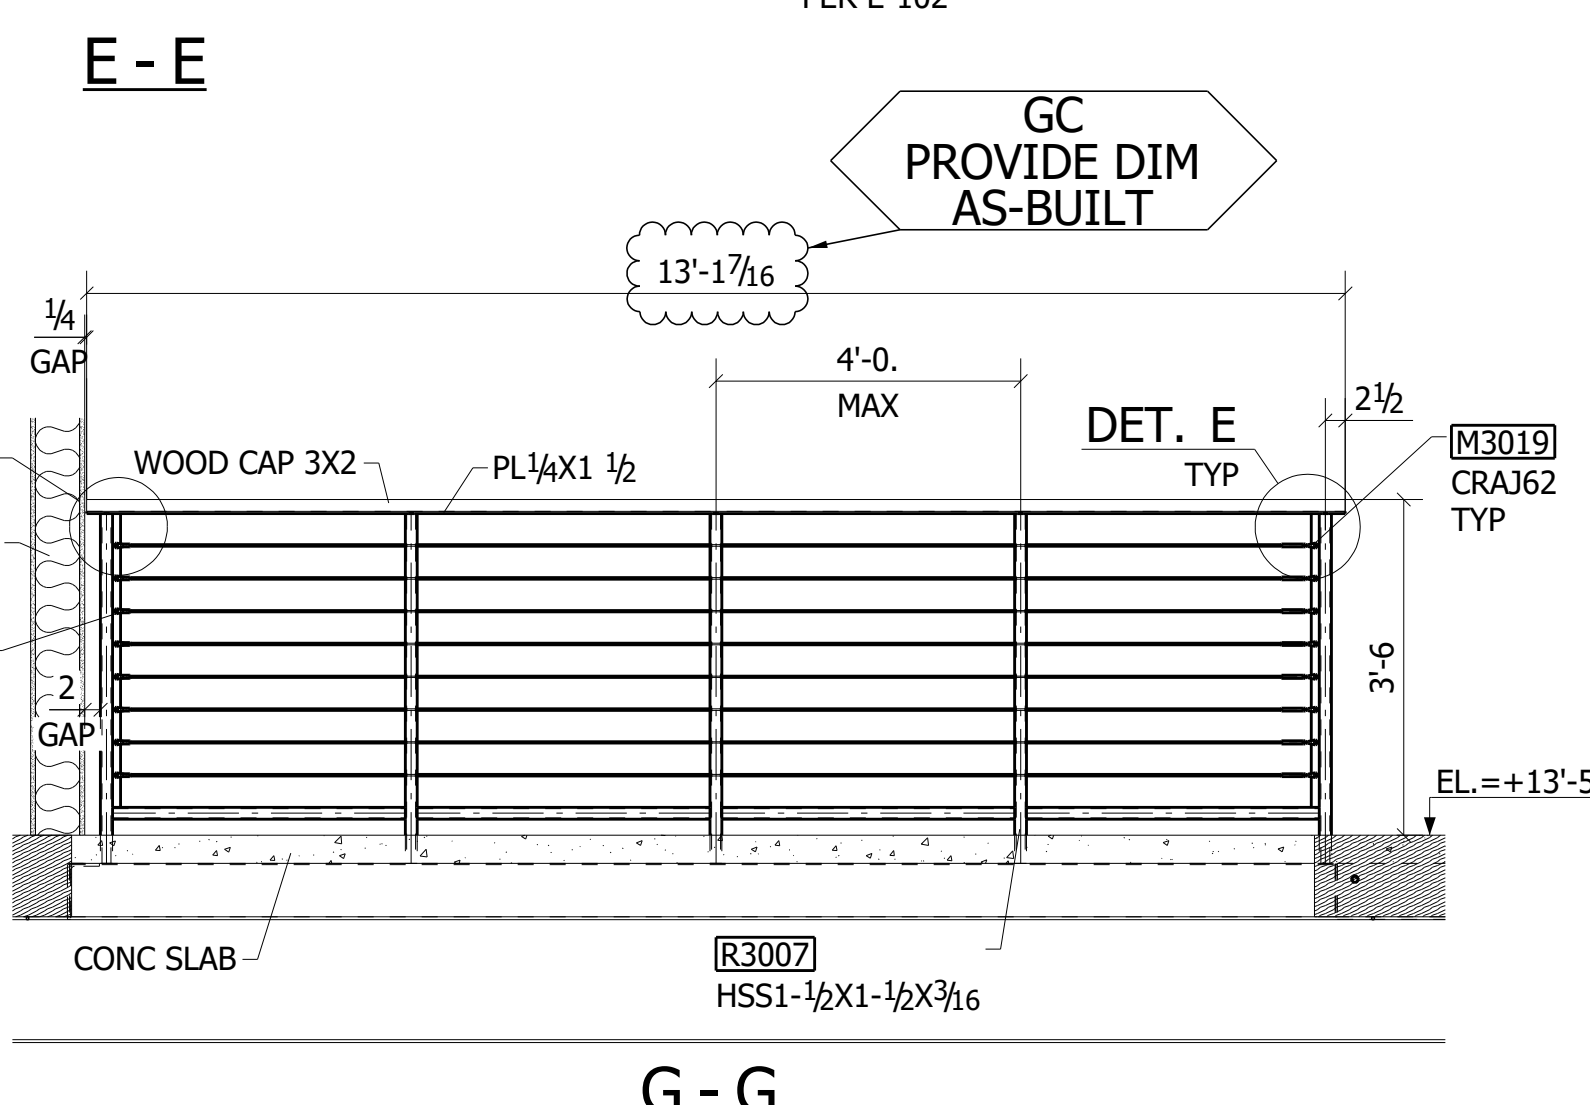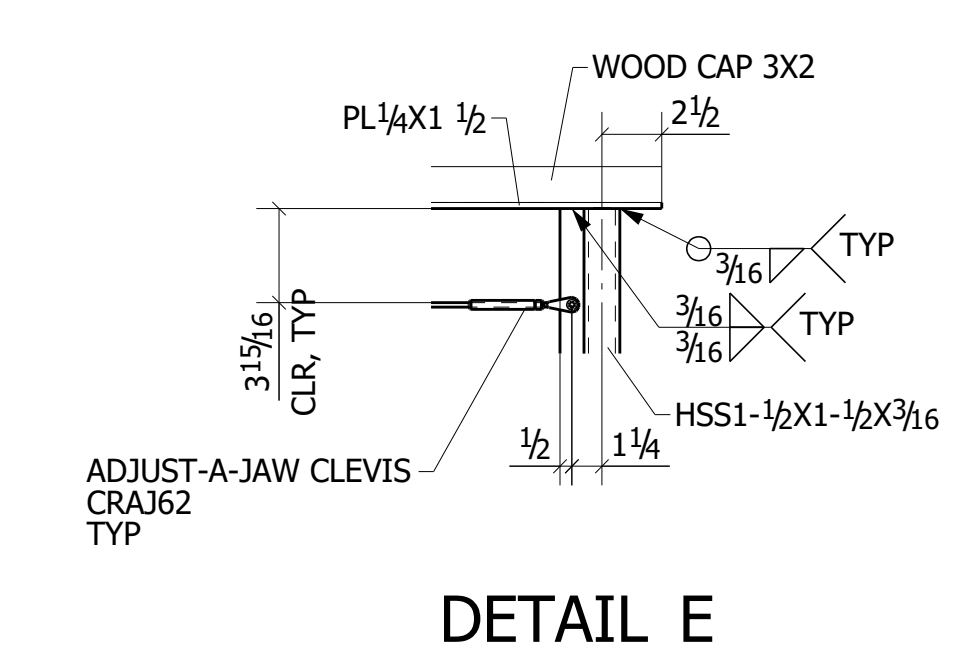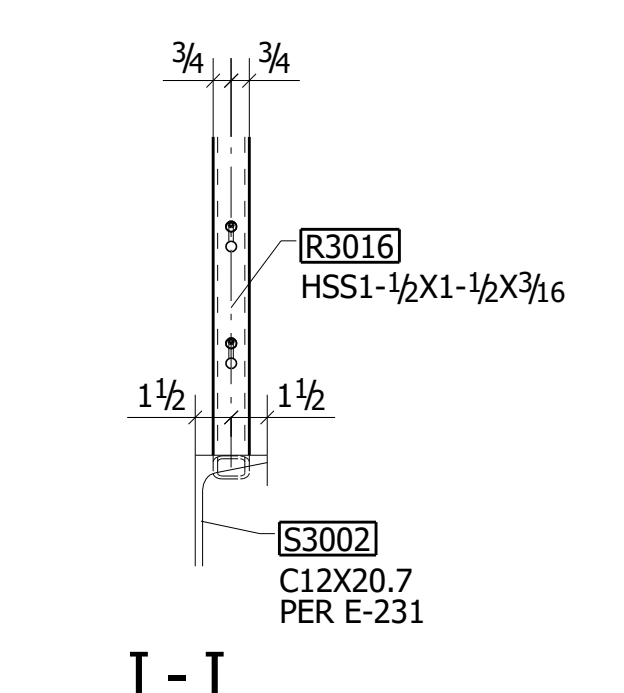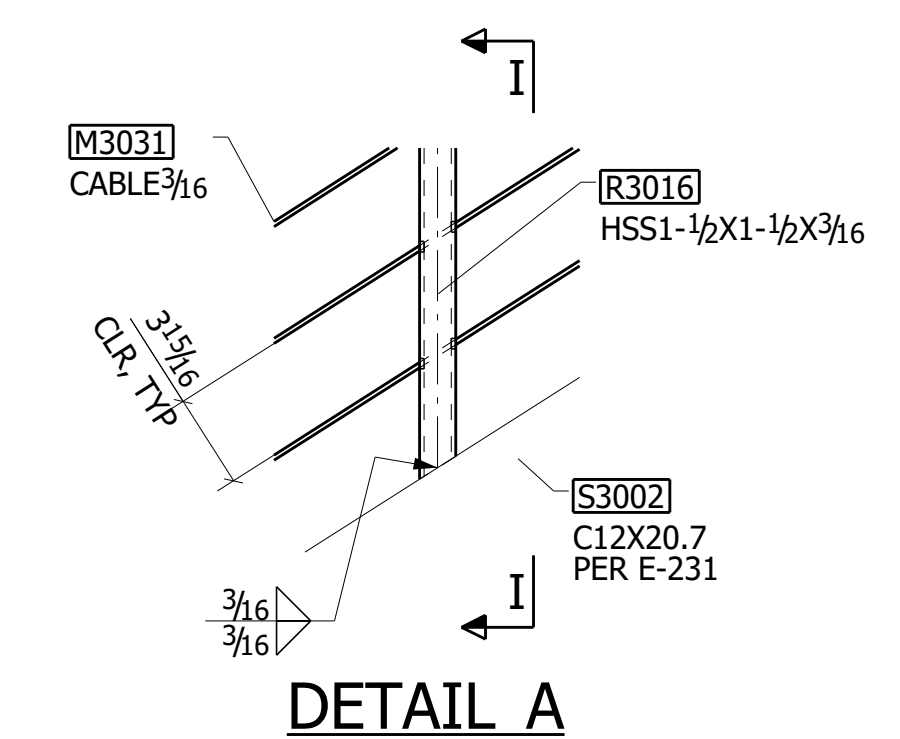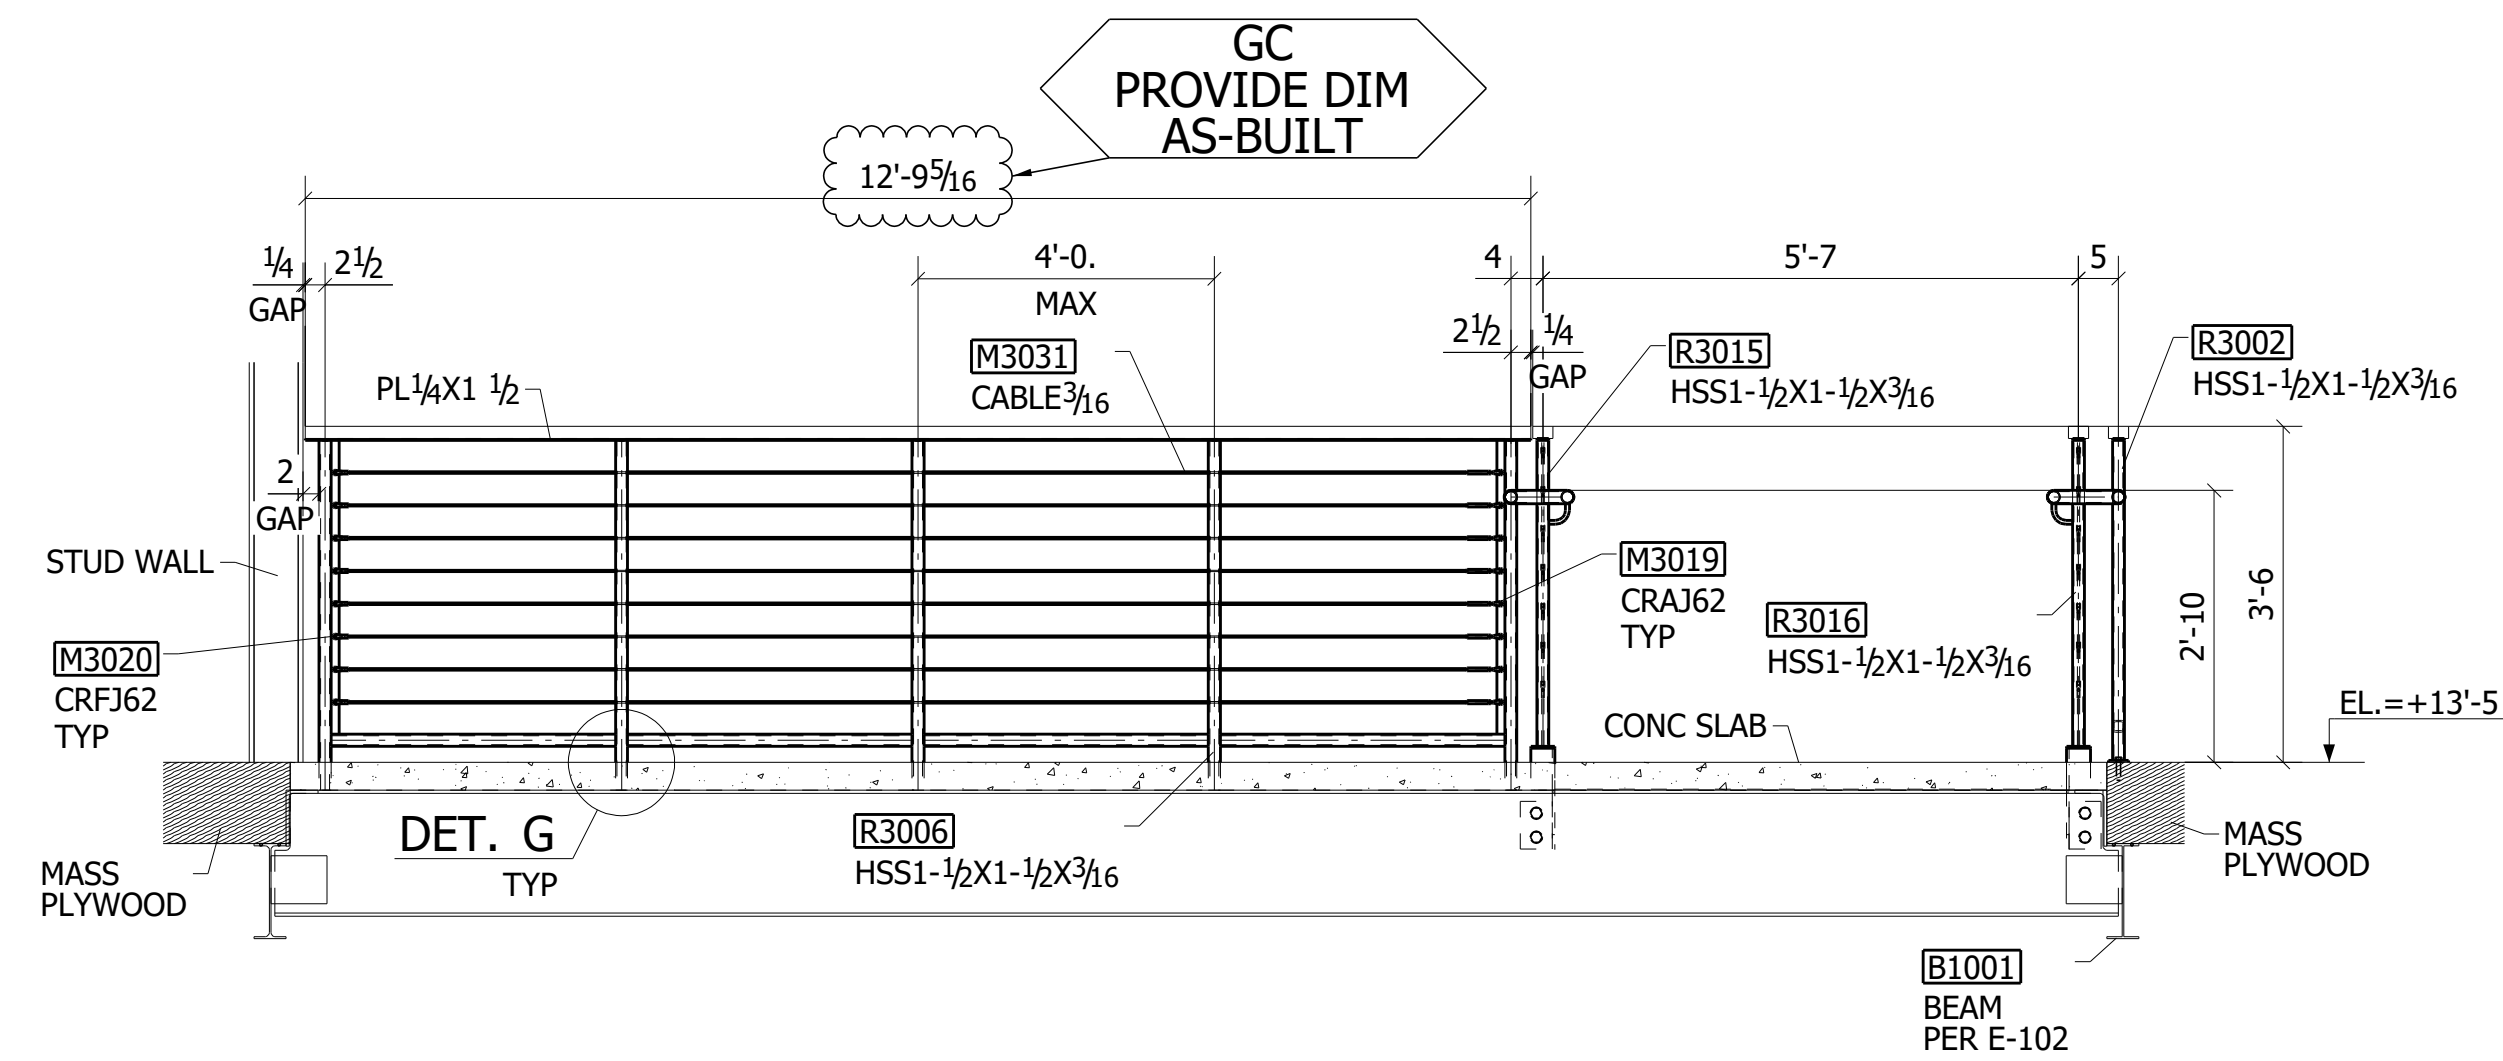


APR'R VERIFY ALL DIMS, ITEMS AND ELEVATIONS

WORK THIS SHEET WITH SHEET E-233


B	05/16/2023	ISSUED FOR APPROVAL	OD
A	04/04/2023	ISSUED FOR DESIGN REVIEW	ME
REV.	DATE	DESCRIPTION	BY
VERIFICATION OF DIMENSIONS, DETAILS AND ETC. ARE REQUESTED, WHERE INDICATED. IF EACH VERIFICATION IS NOT NOTED OTHERWISE, IT WILL BE ASSUMED TO BE CORRECT AS SHOWN.			
PROJECT:			
LOCATION:			
CONTRACTOR:			
ENGINEER:			
DETAILER:			
STAIR 1. RAILING DETAILS			
DRAWN BY:	CHKD. BY:	JOB No.:	SHEET No.:
YL	PB	-	E-234
REV.:			B

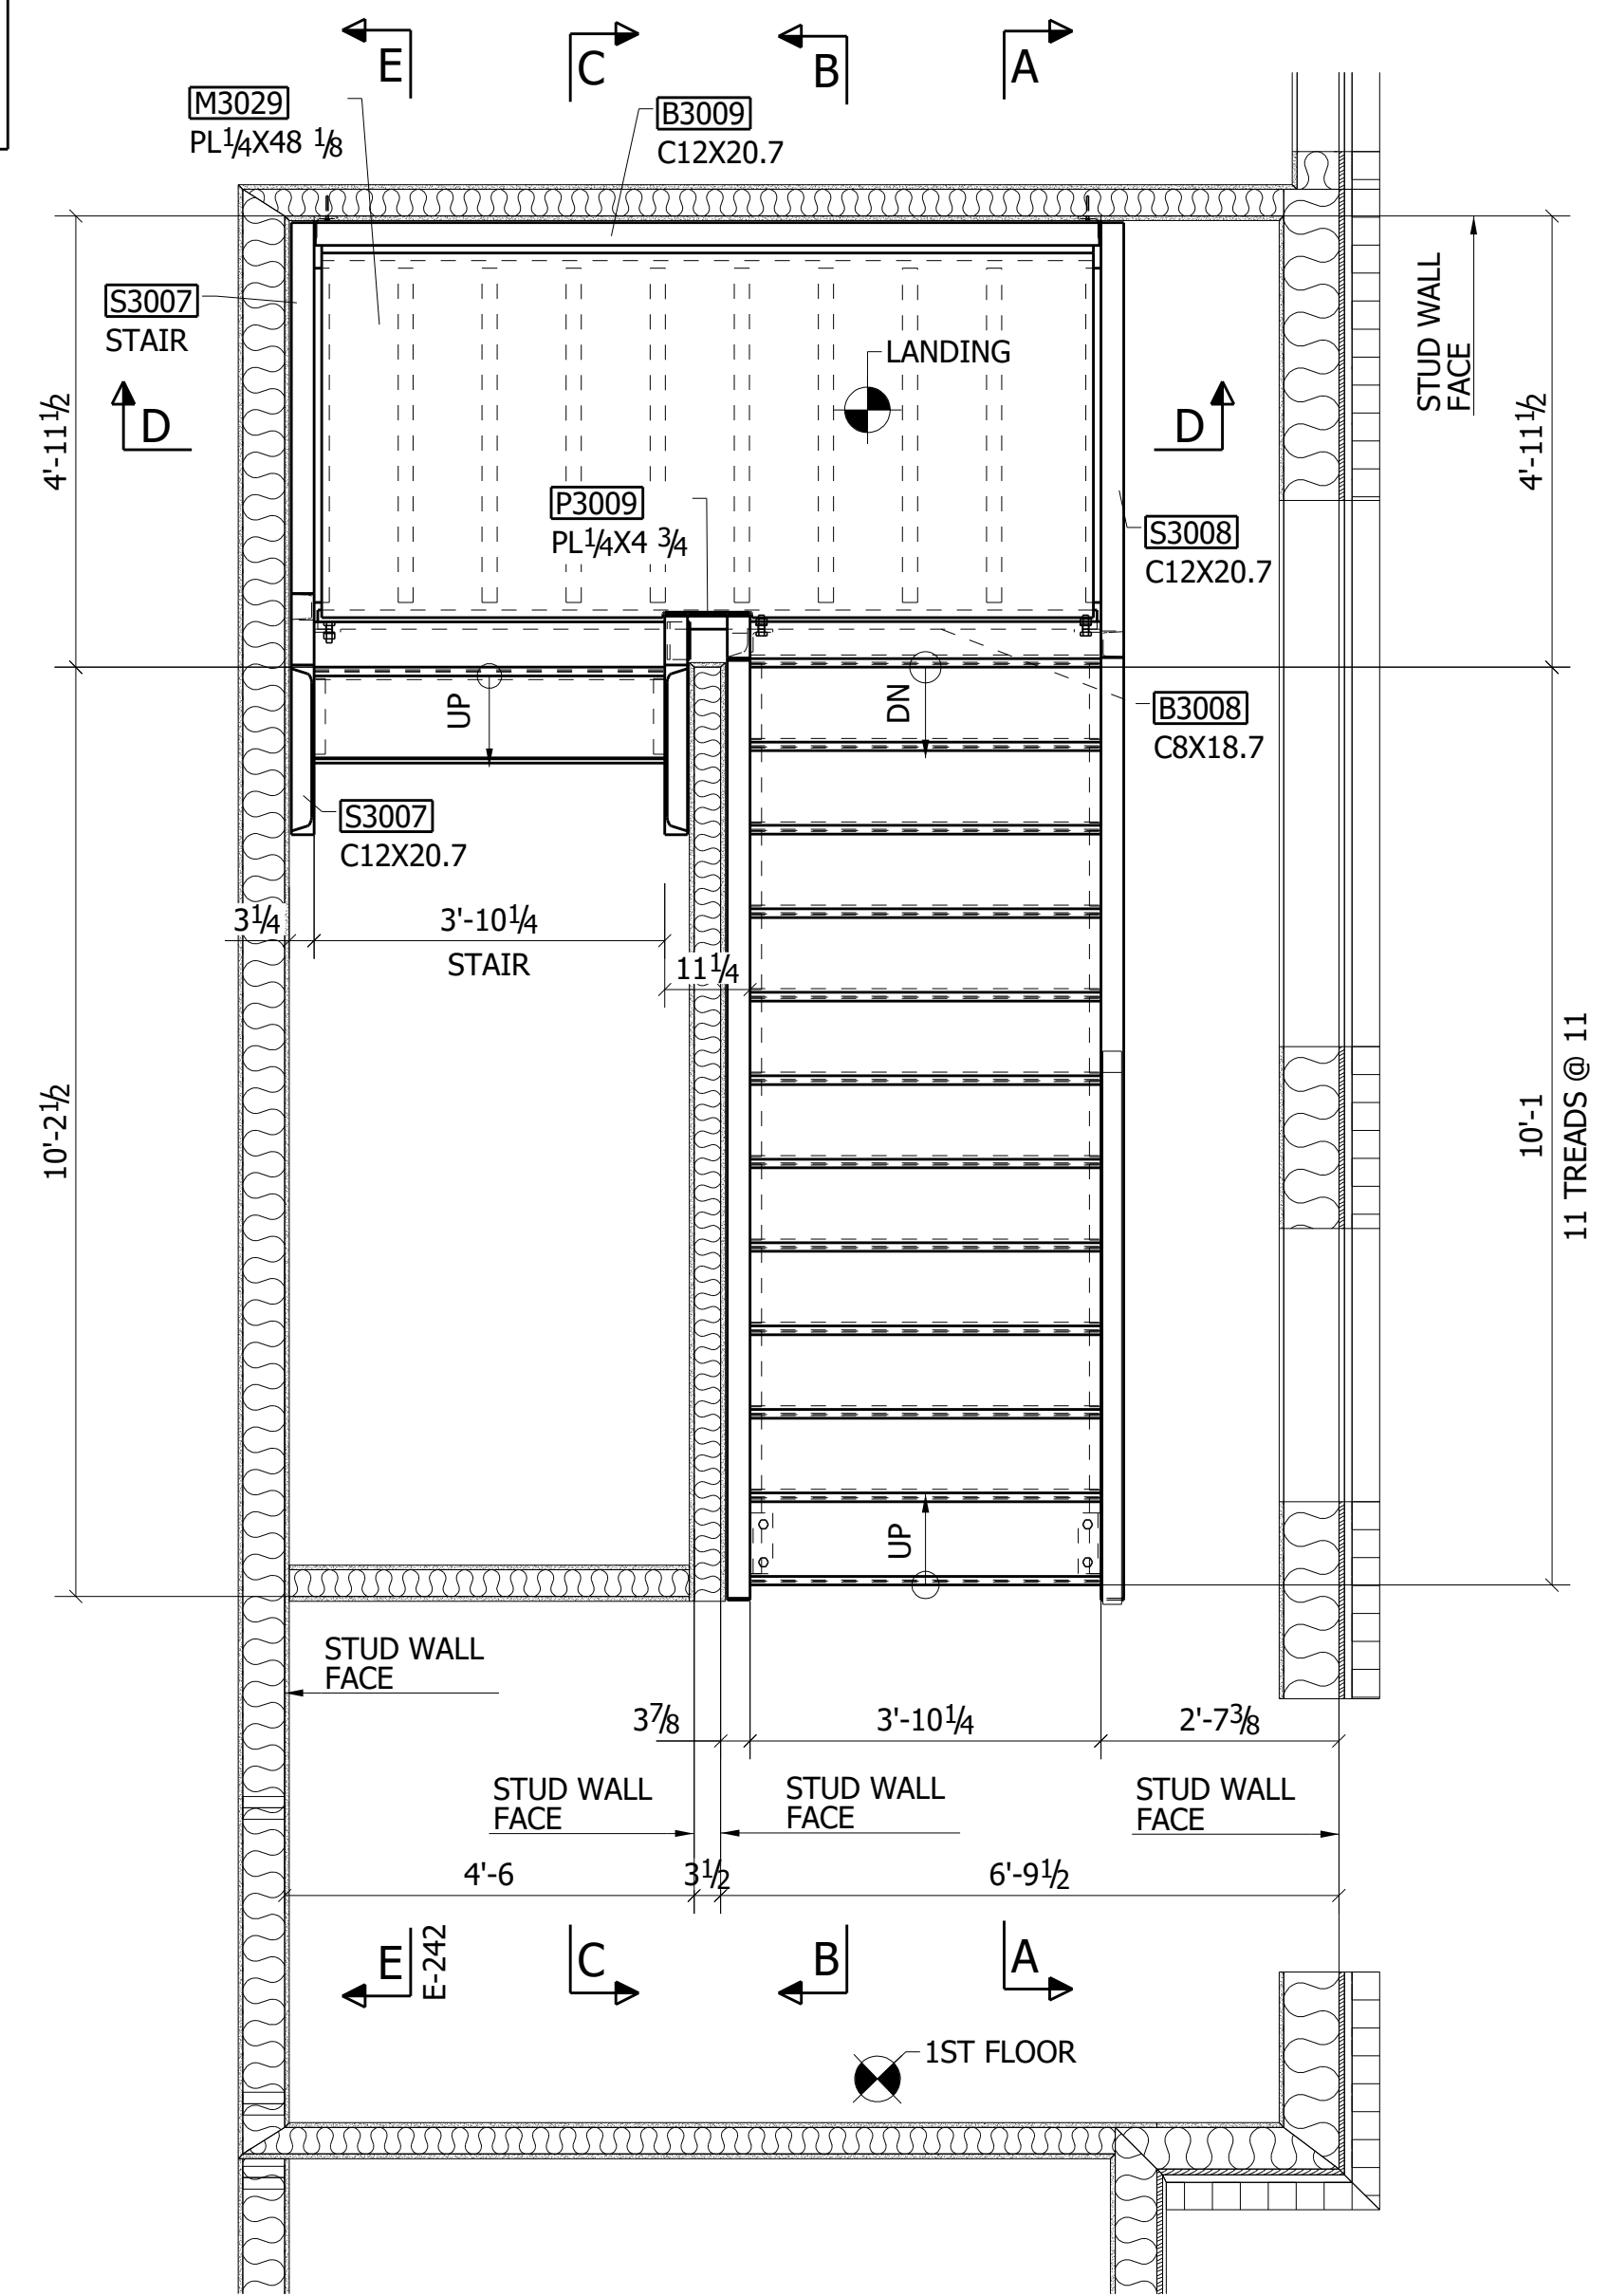


STAIR 2 - 1ST FLOOR FRAMING PLAN
REF: 2/A5.2

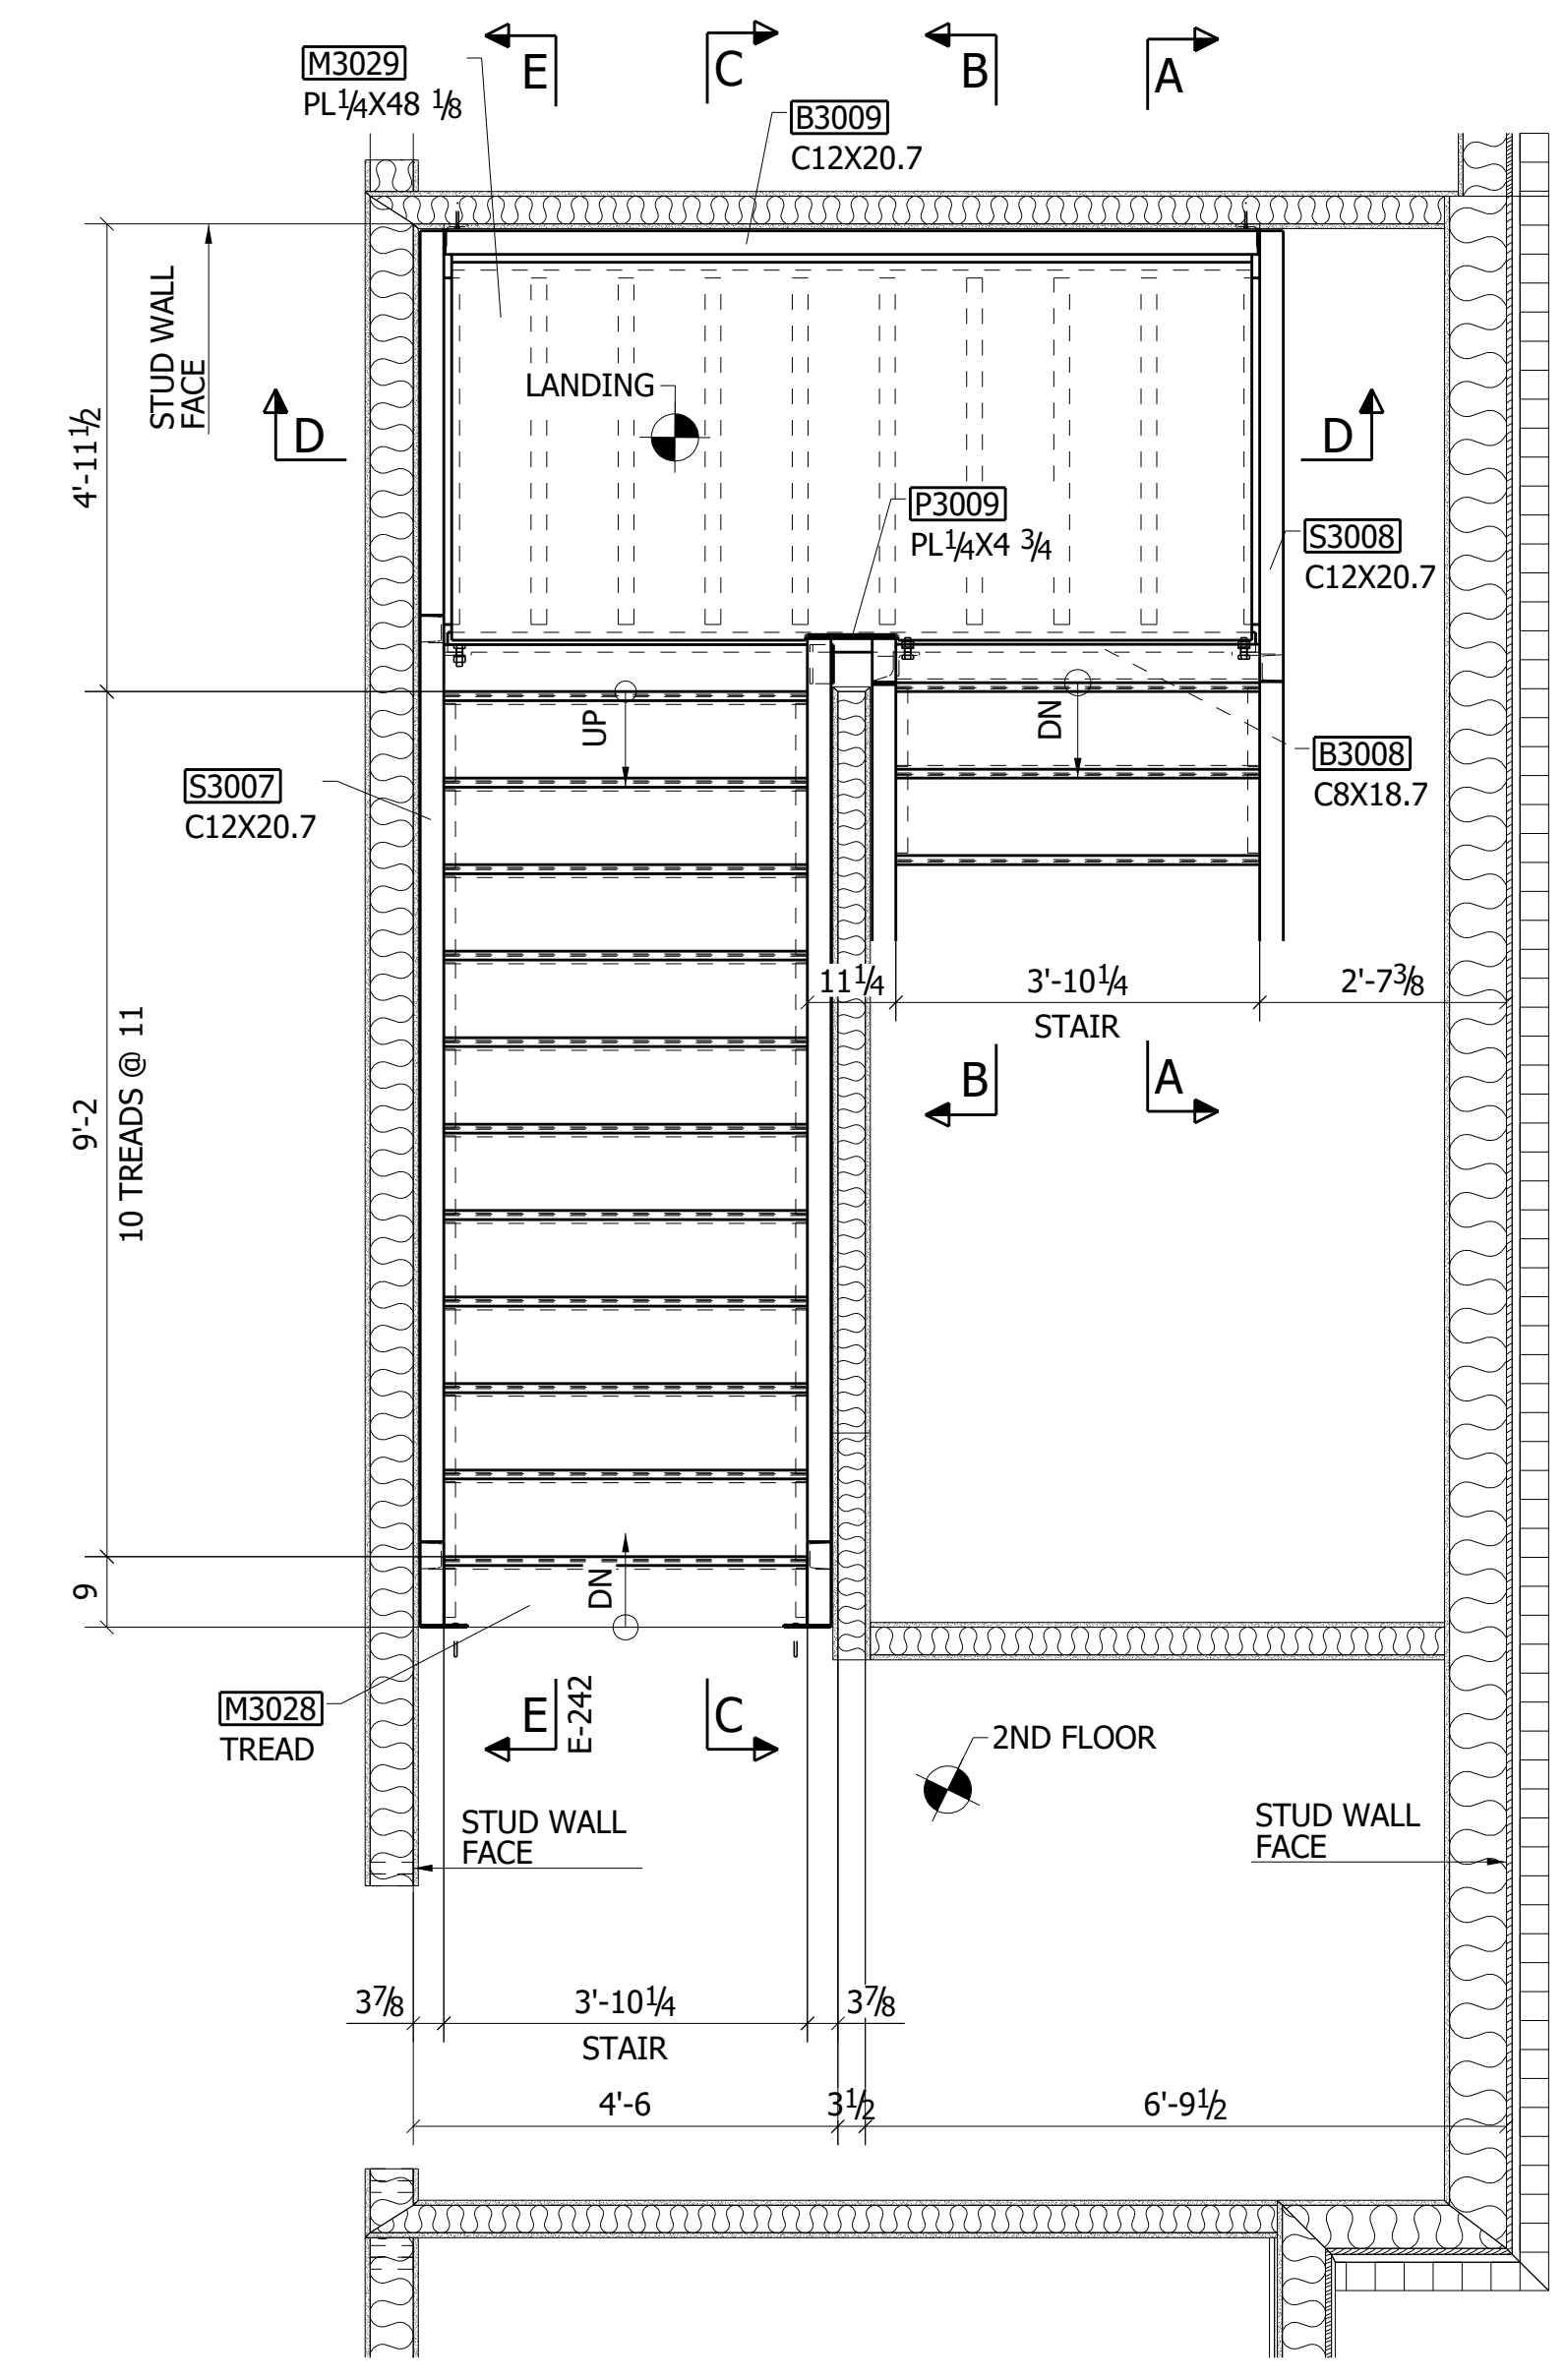


STAIR 2 - 2ND FLOOR FRAMING PLAN
REF: 2/A5.2

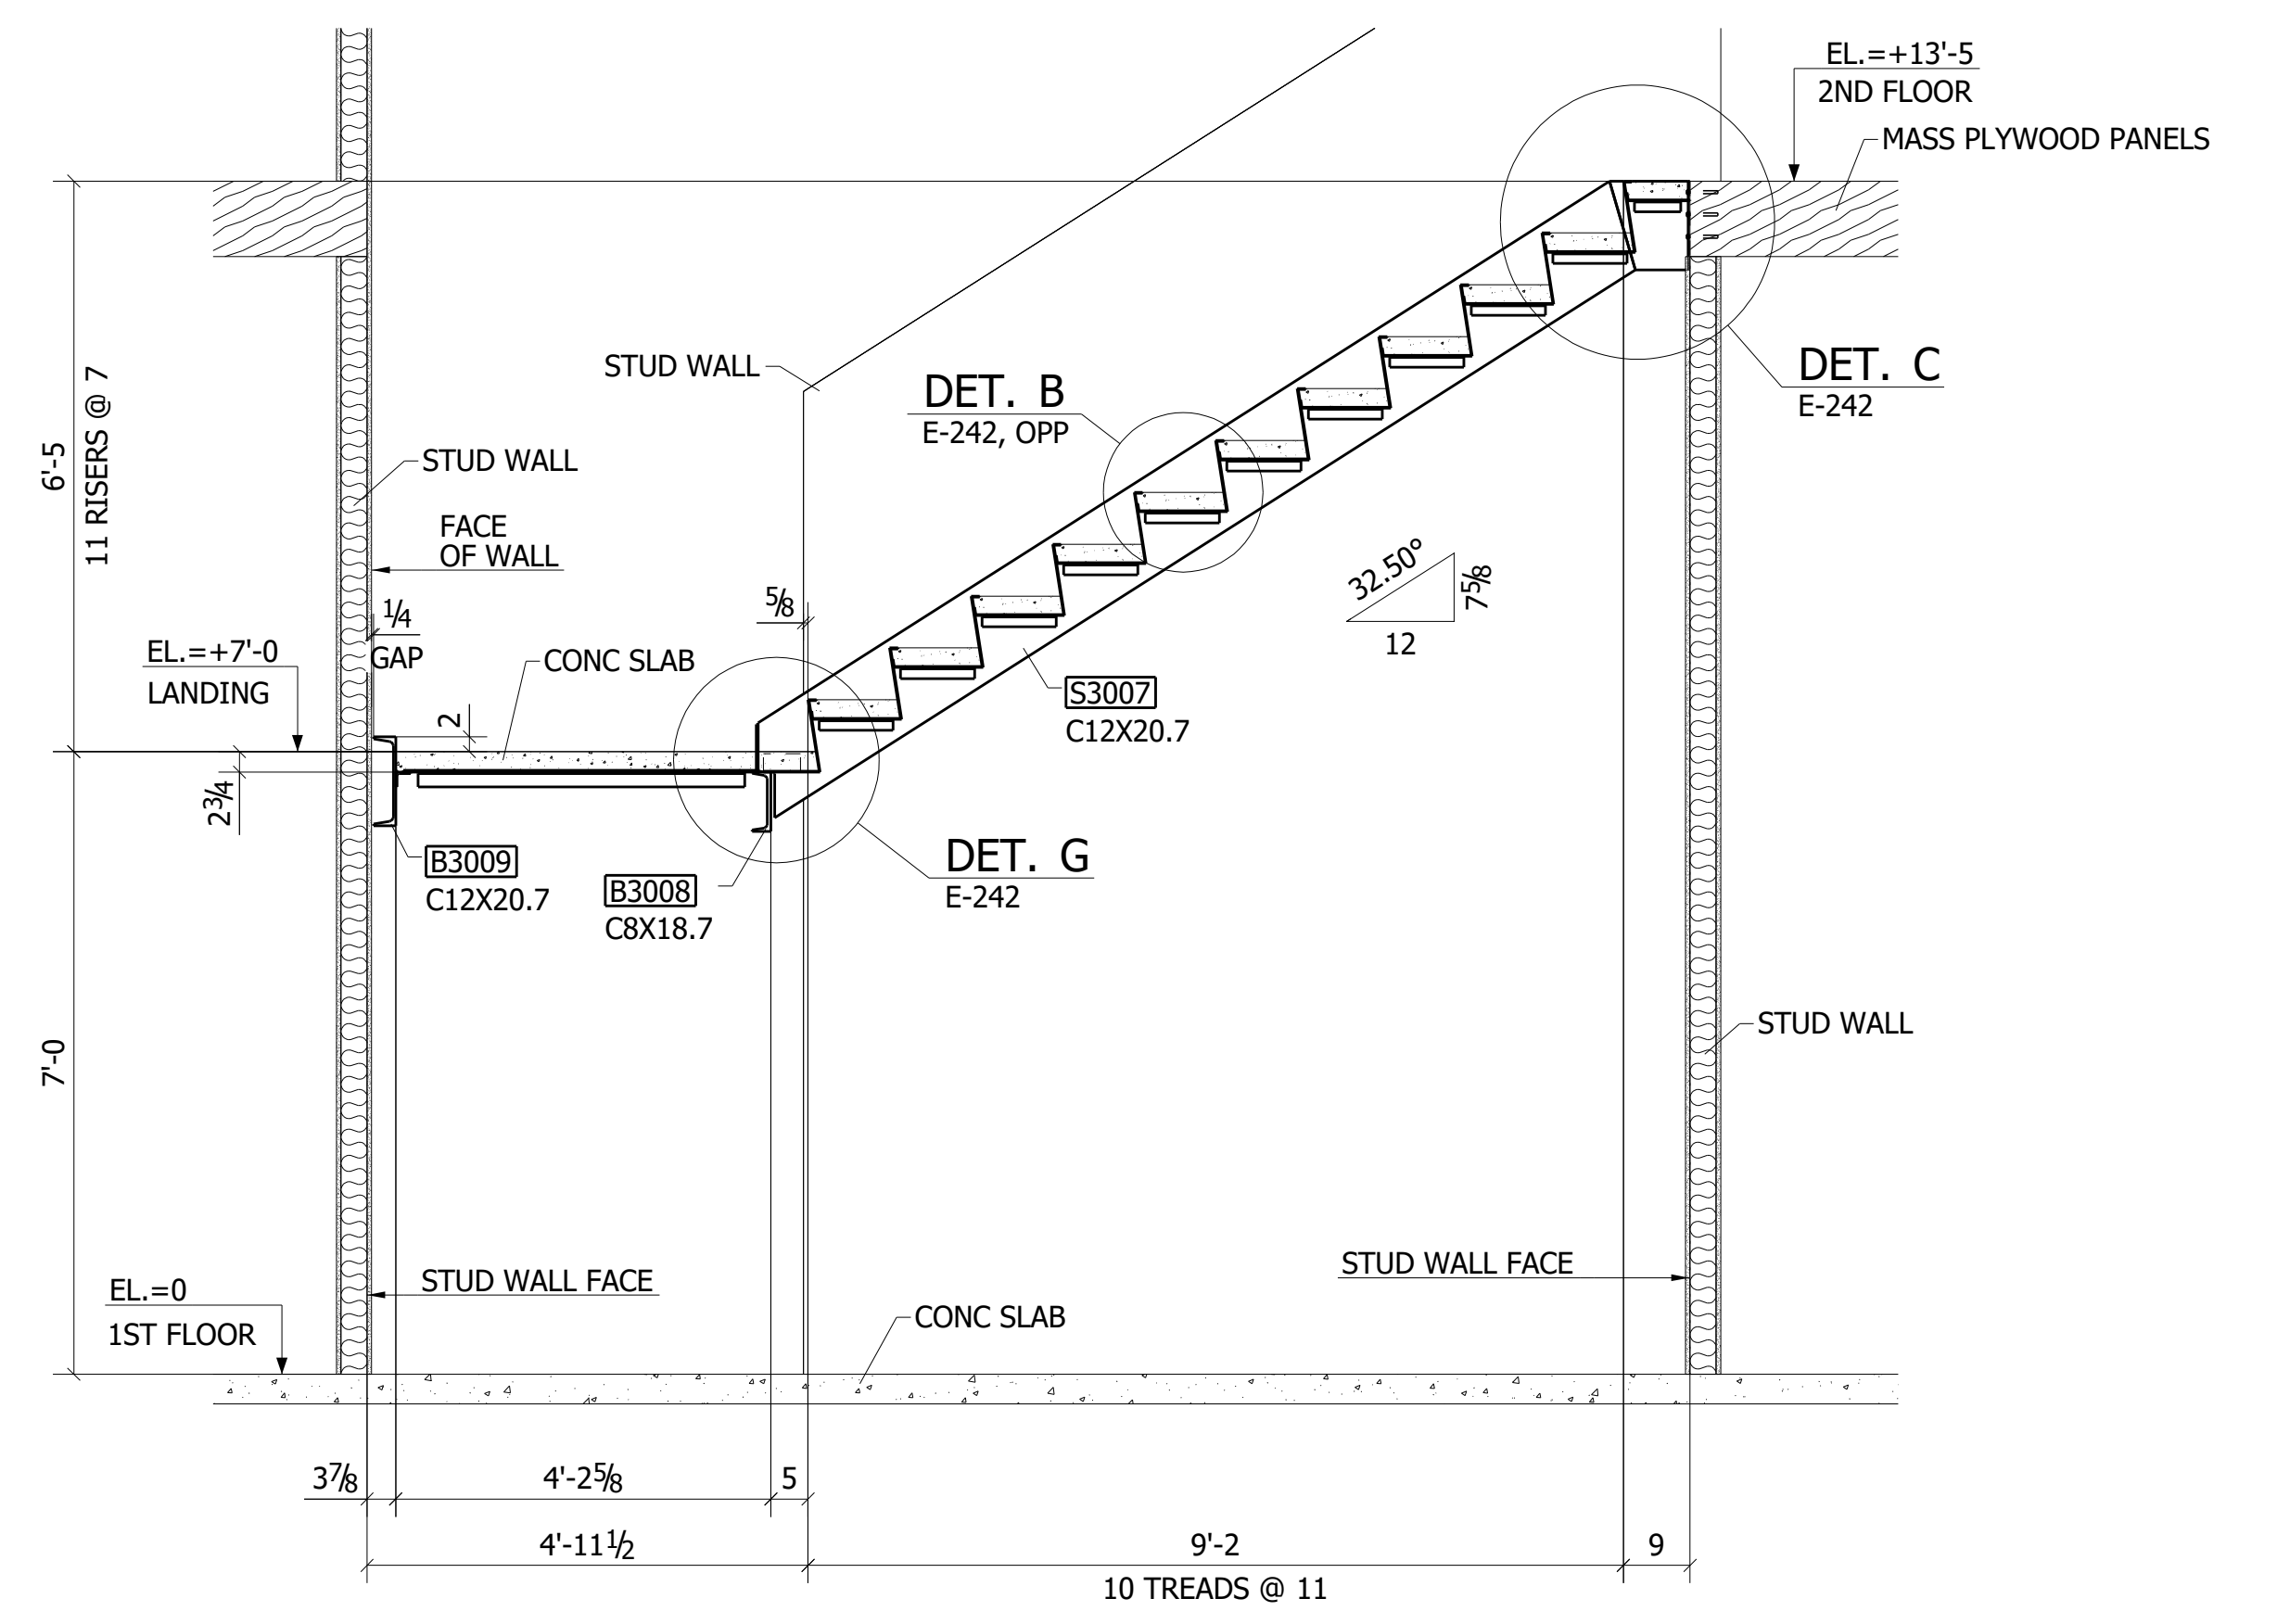


C - C
REF: 4/A5.2

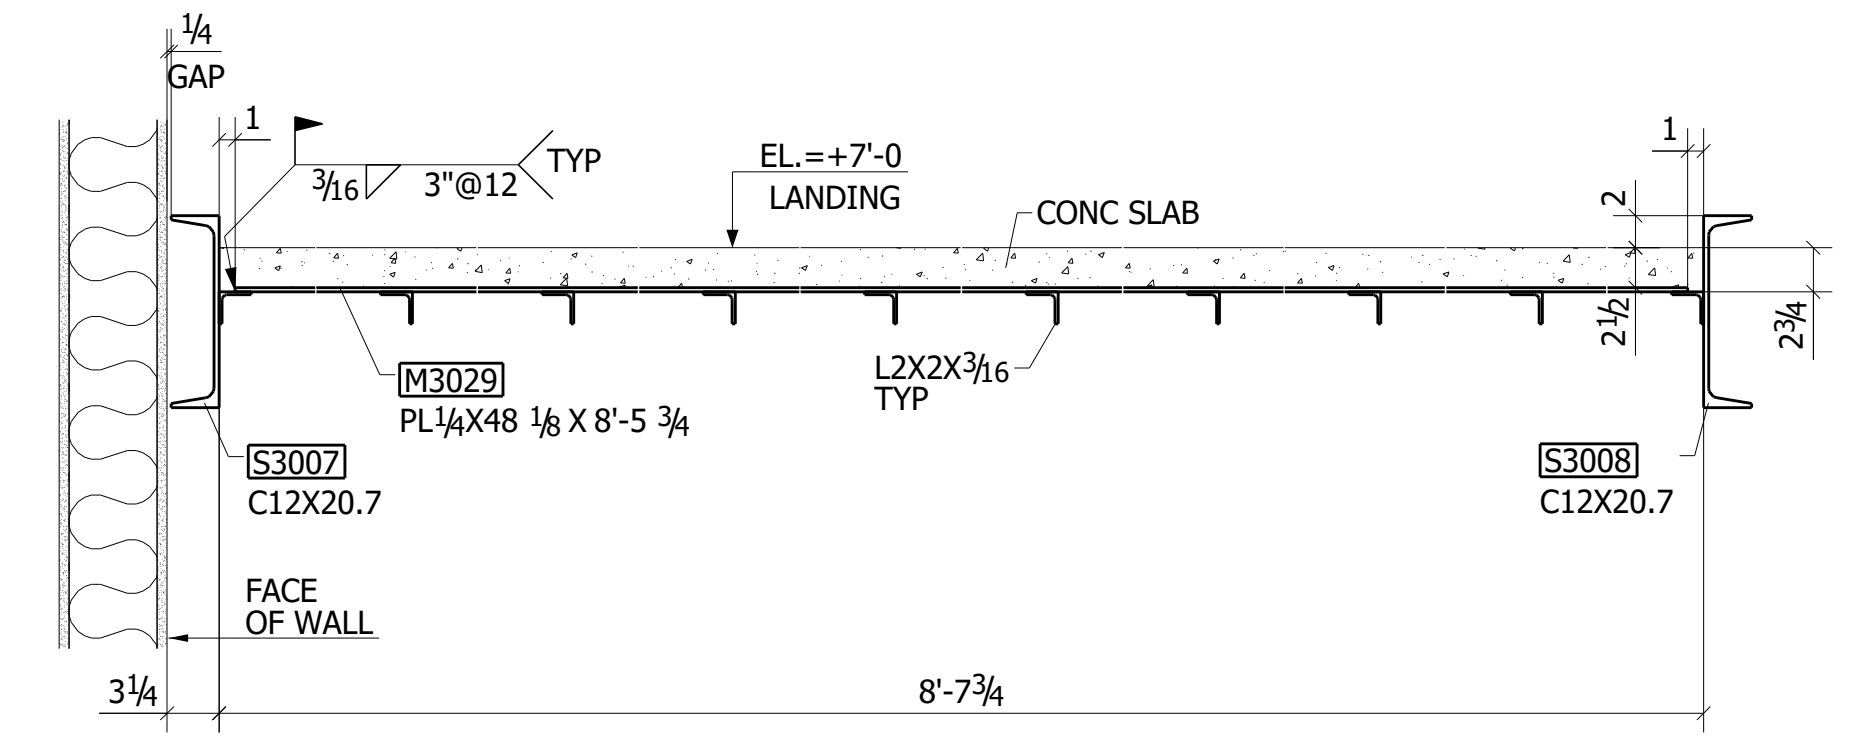

D - D

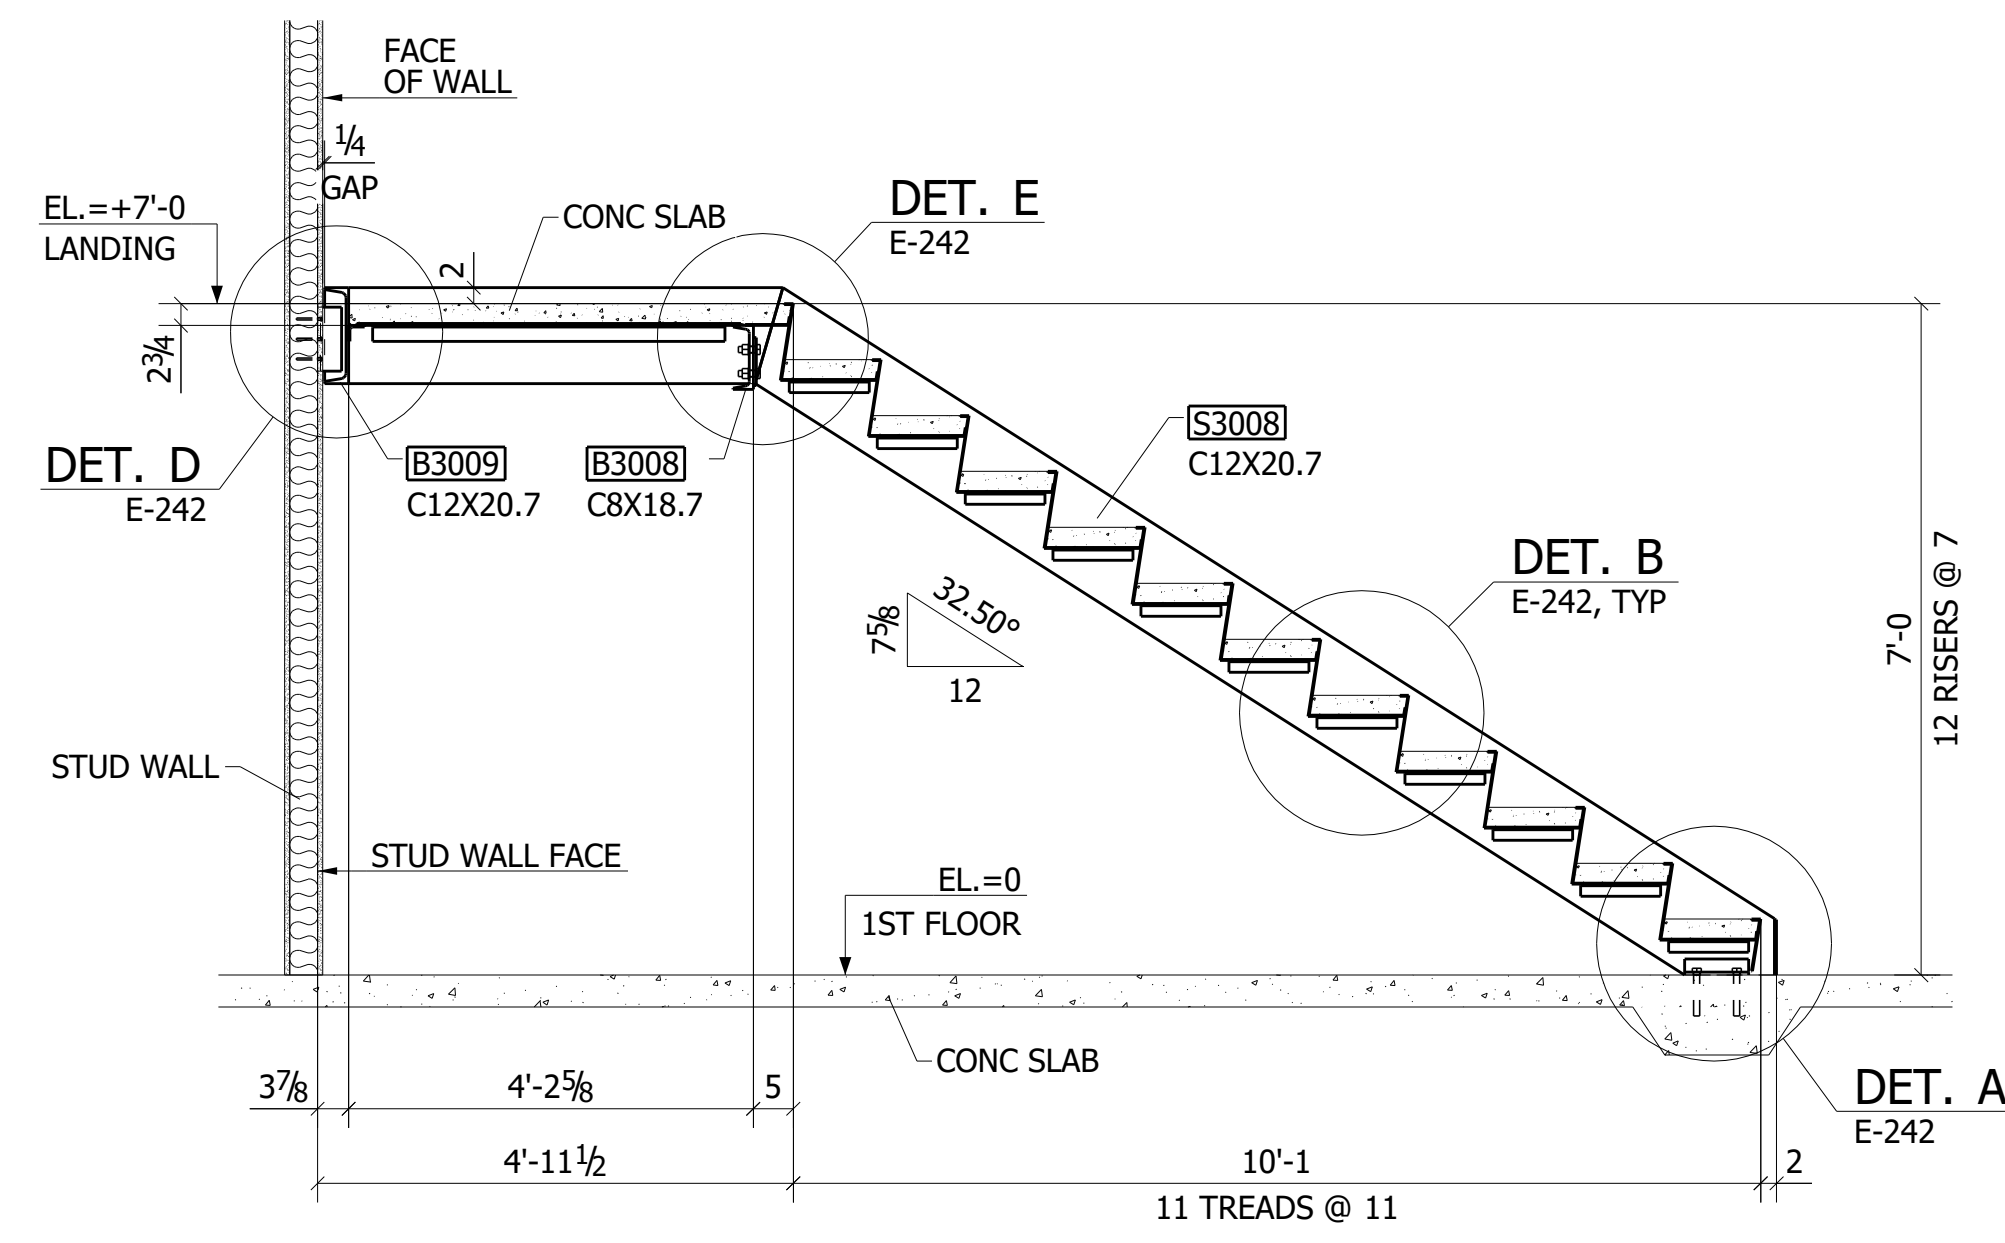


A - A
REF: 4/A5.2

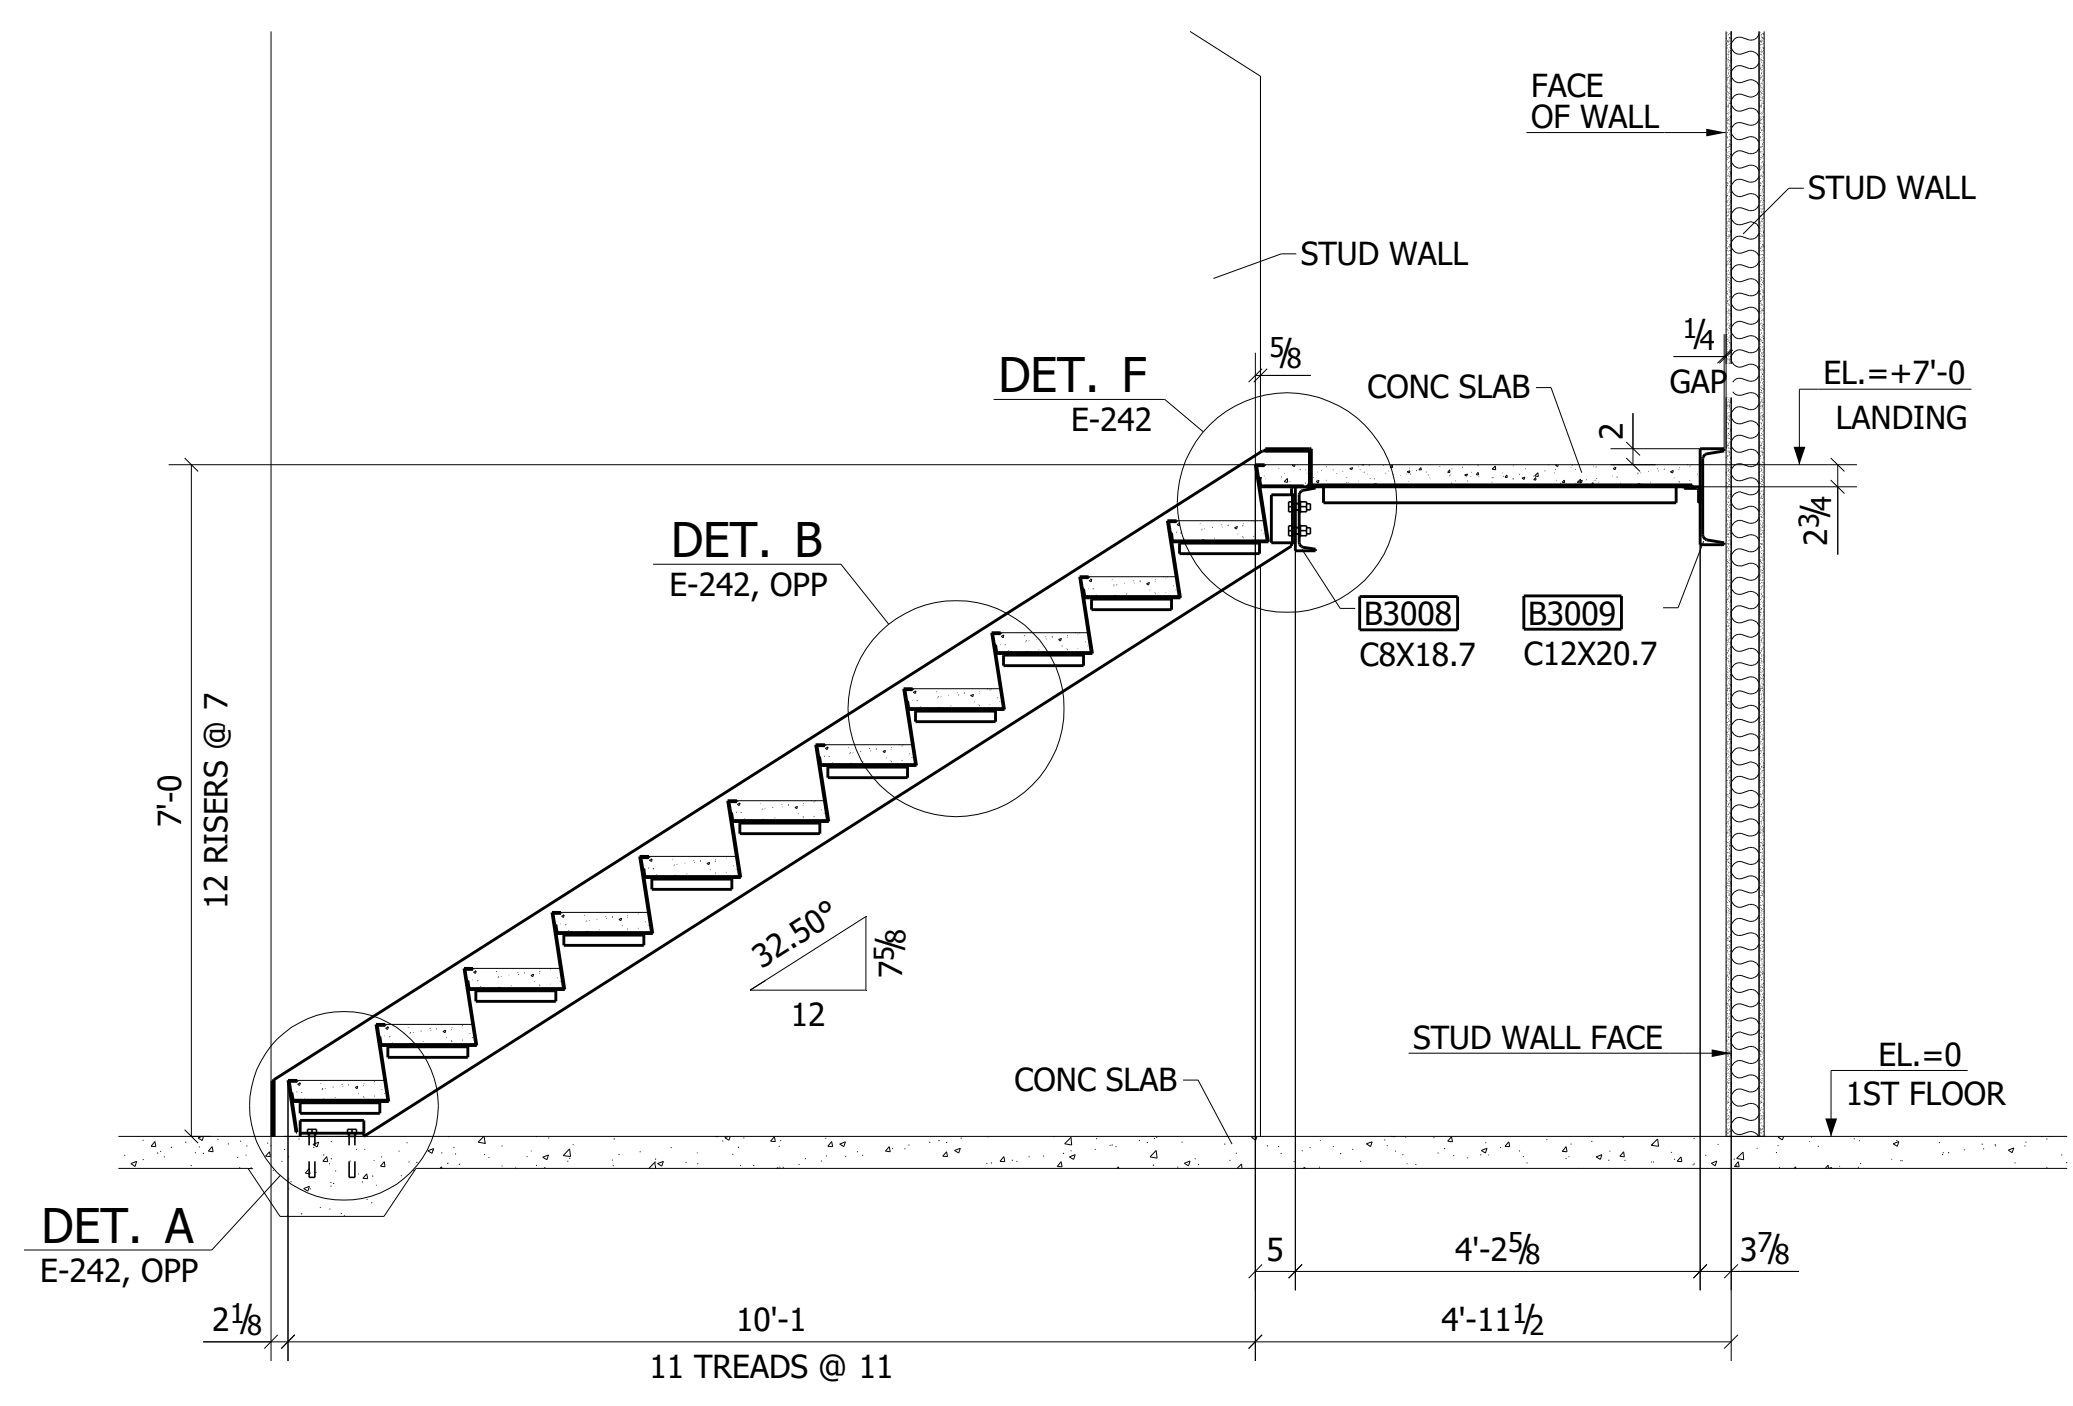


B - B
REF: 4/A5.2

WORK THIS SHEET WITH SHEET E-242


B	05/16/2023	ISSUED FOR APPROVAL	OD
A	04/04/2023	ISSUED FOR DESIGN REVIEW	ME
REV.	DATE	DESCRIPTION	BY
VERIFICATION OF DIMENSIONS, DETAILS AND ETC. ARE REQUESTED, WHERE INDICATED. IF EACH VERIFICATION IS NOT NOTED OTHERWISE, IT WILL BE ASSUMED TO BE CORRECT AS SHOWN.			
[REDACTED]			
PROJECT:			
LOCATION:			
CONTRACTOR:			
ENGINEER:			
DETAILER:			
STAIR 2. FRAMING PLAN			
DRAWN BY:	CHKD. BY:	JOB No.:	SHEET No.:
IH	PB	-	E-241
REV.:			
B			

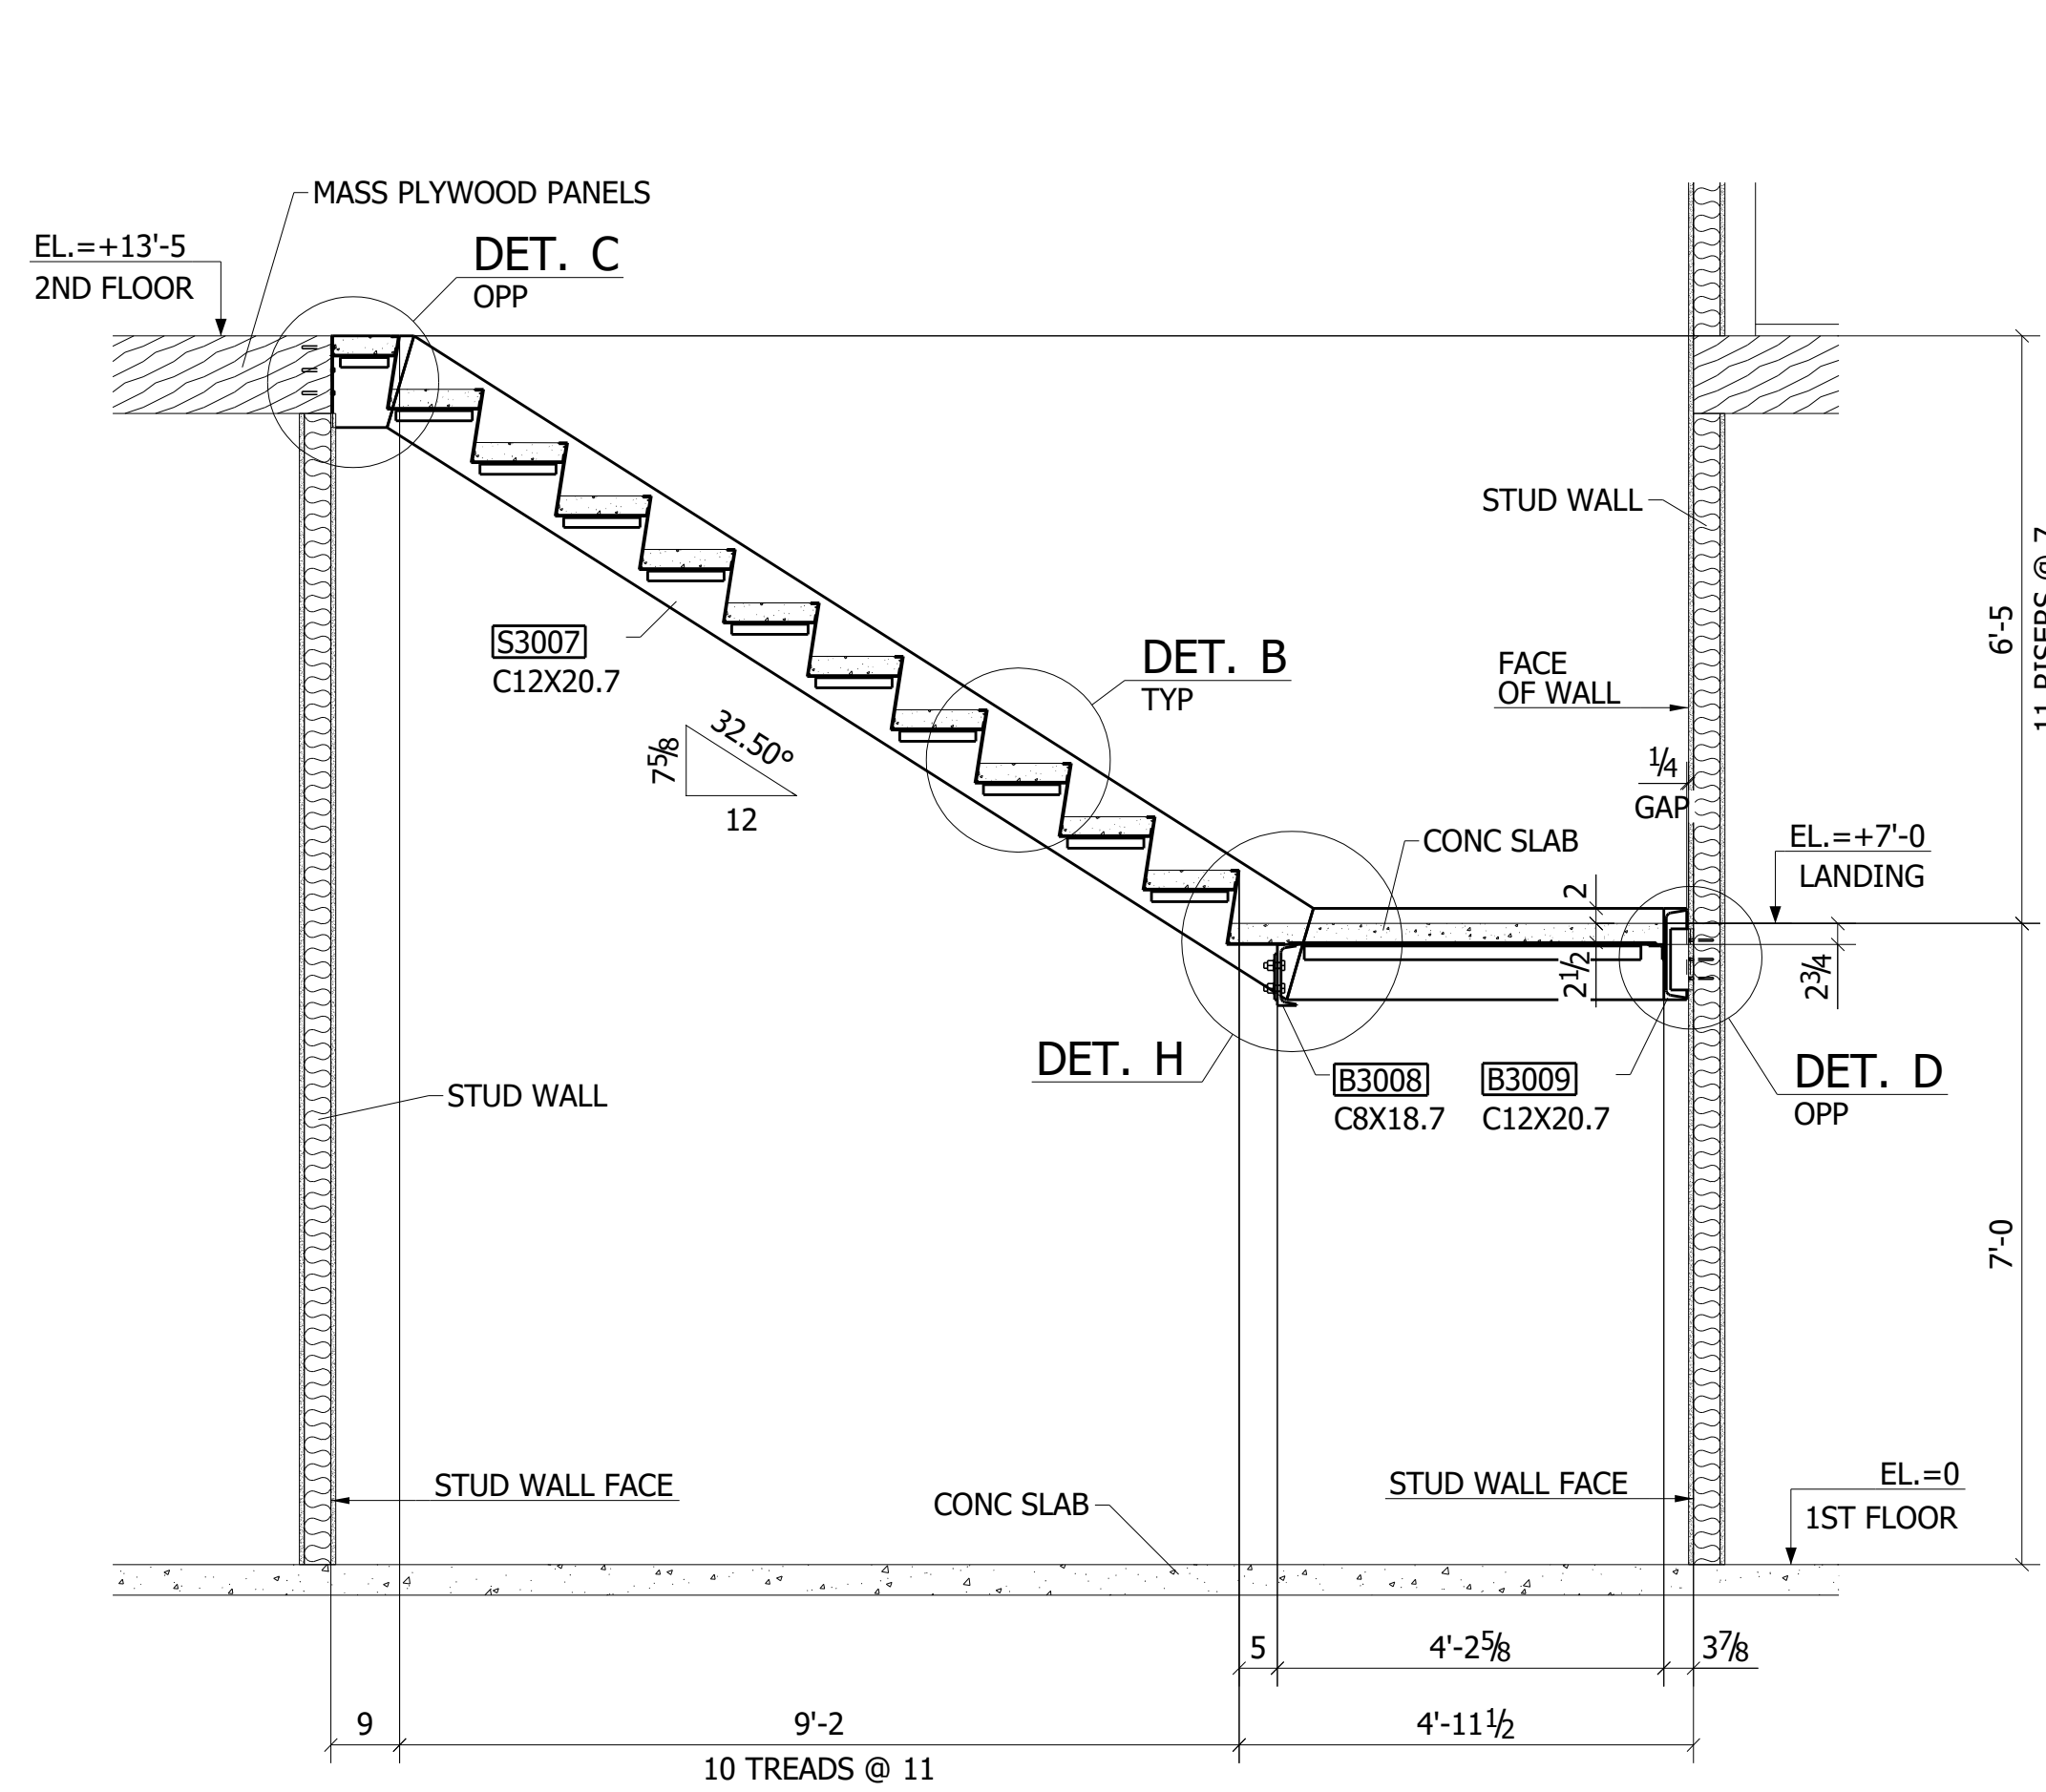


E - E
REF: 4/A5.2

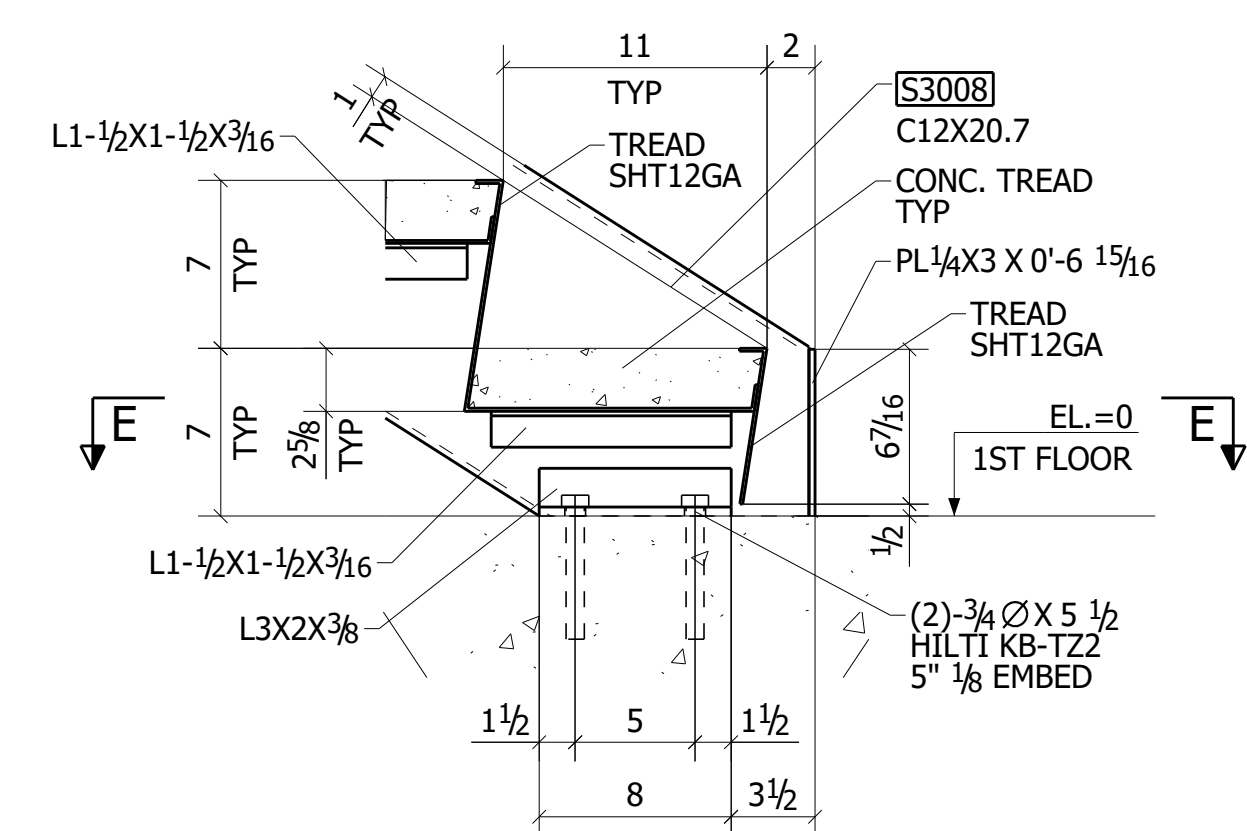


DETAIL A

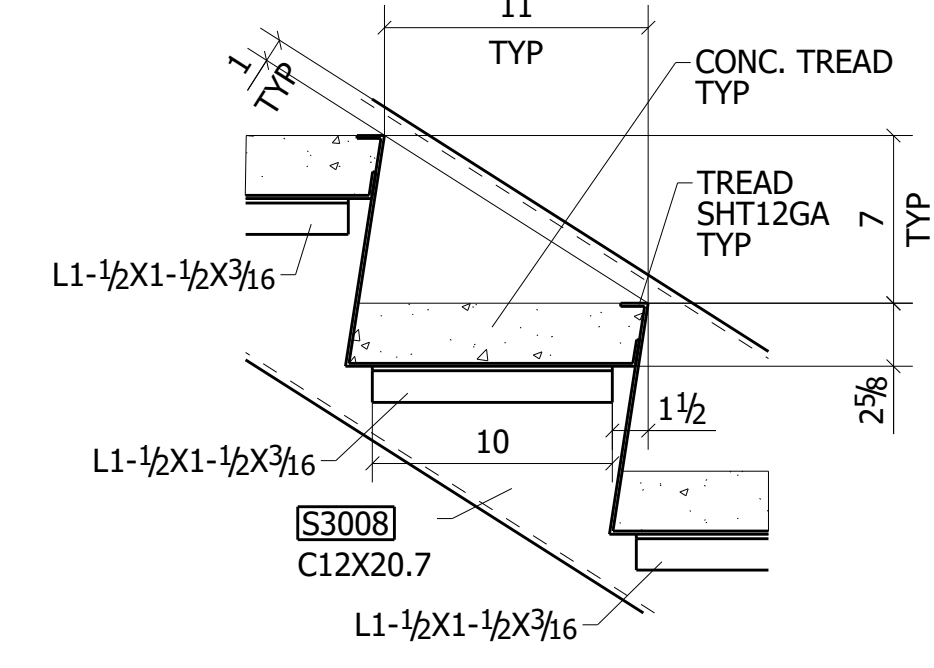


DETAIL B

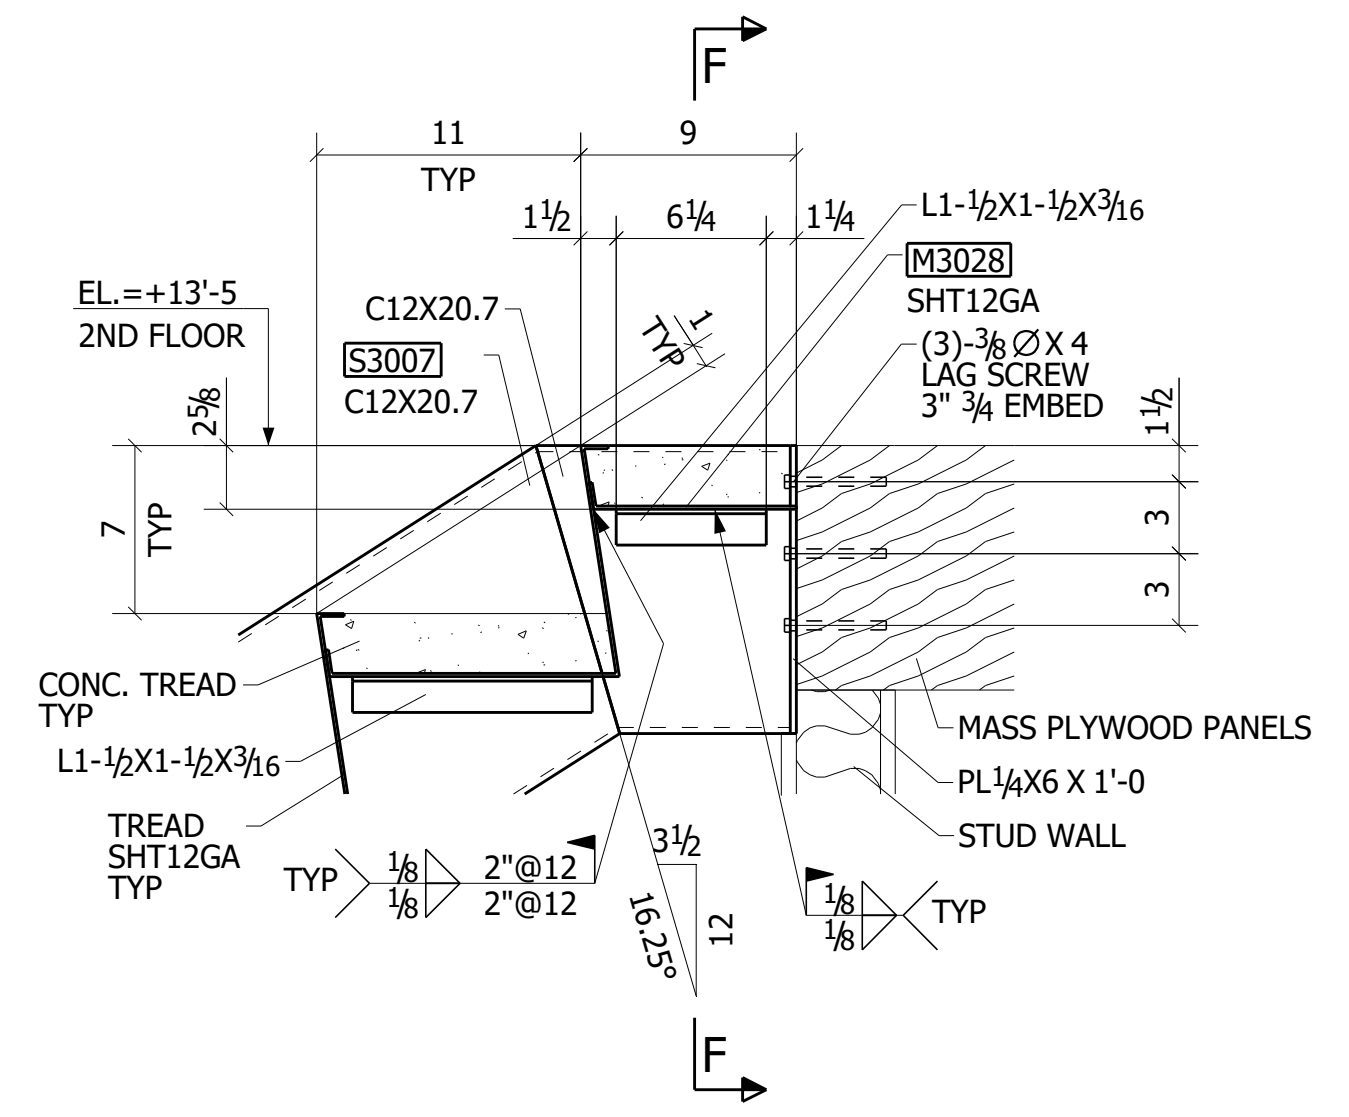


DETAIL C

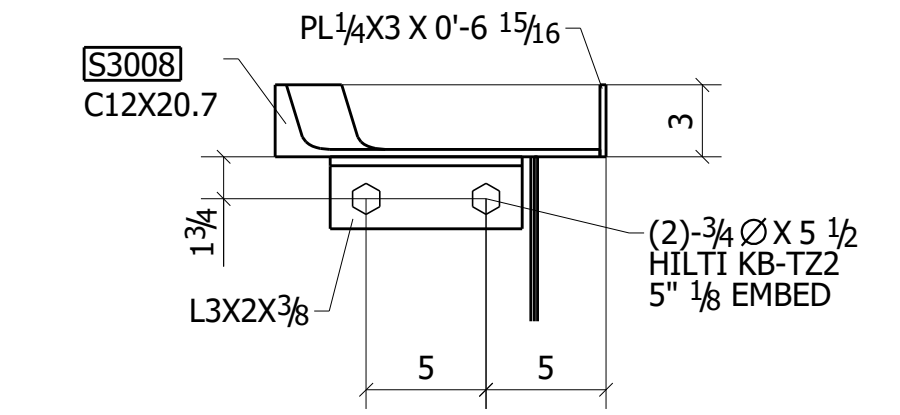


E - E

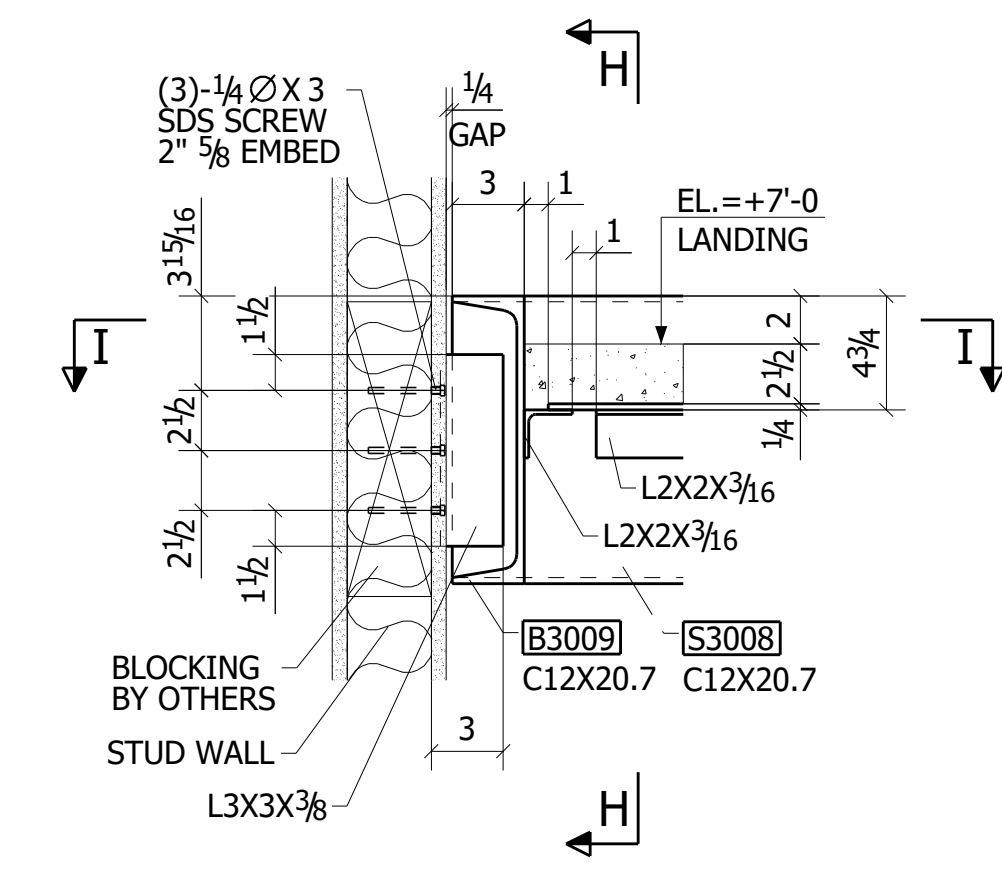


DETAIL D

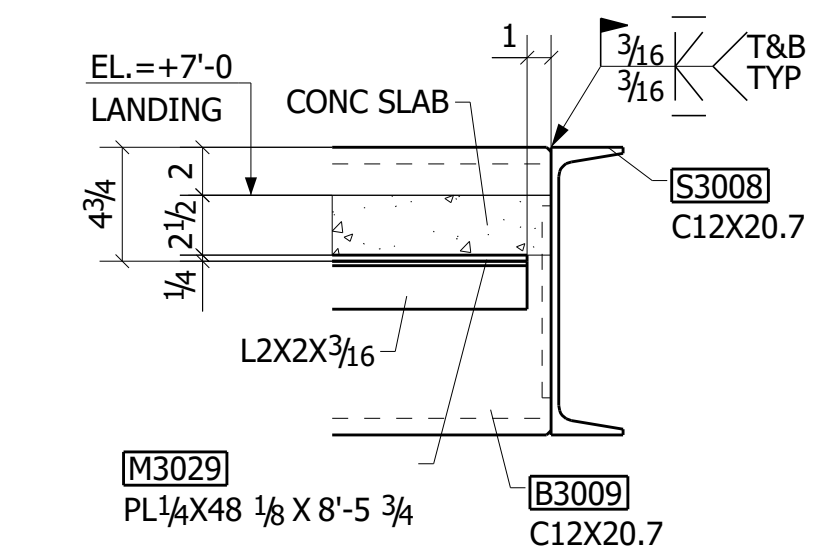


H - H

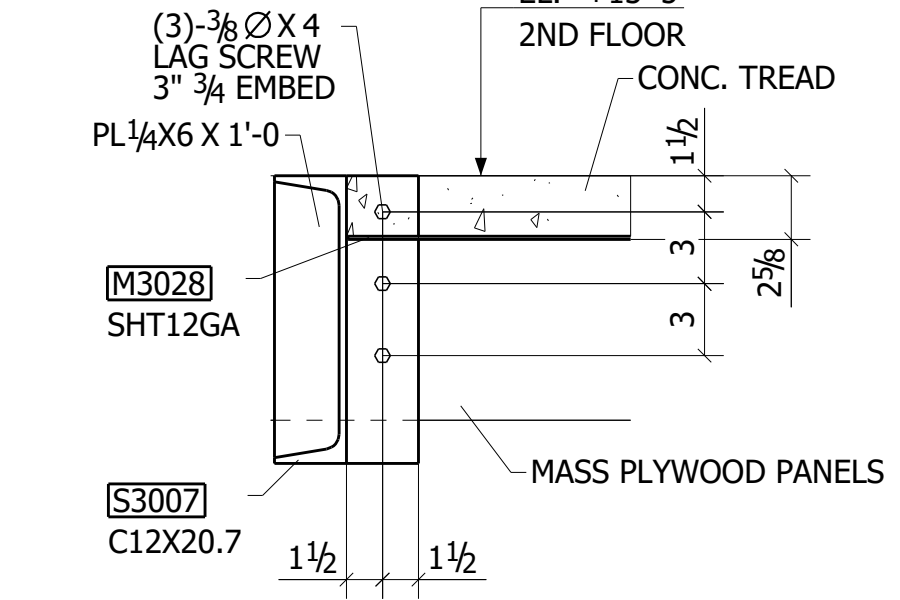


F - F

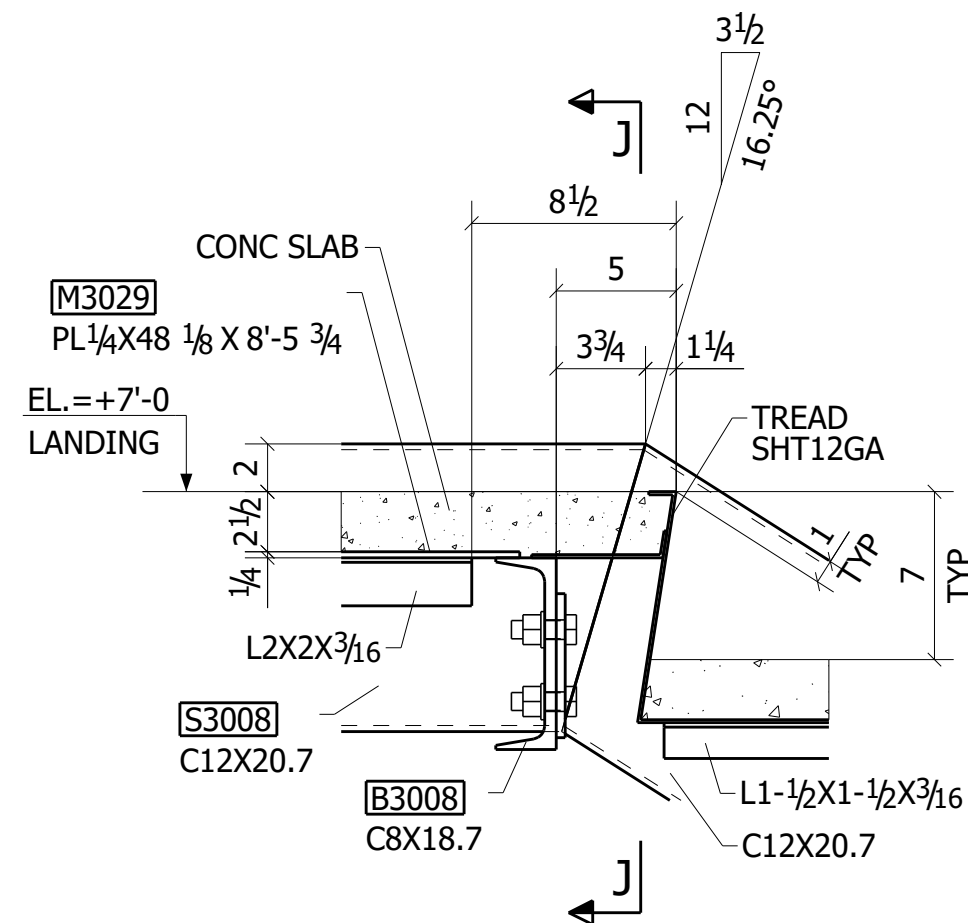


DETAIL E

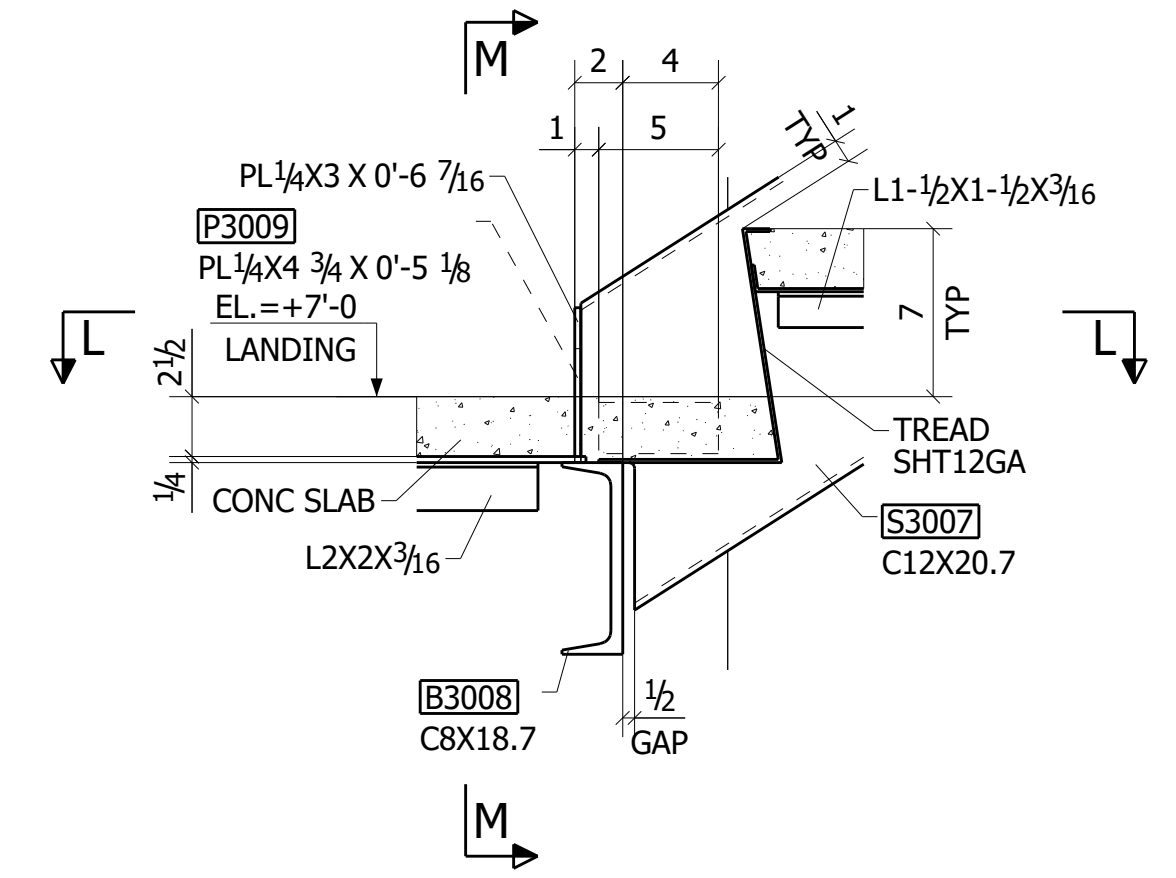


DETAIL G

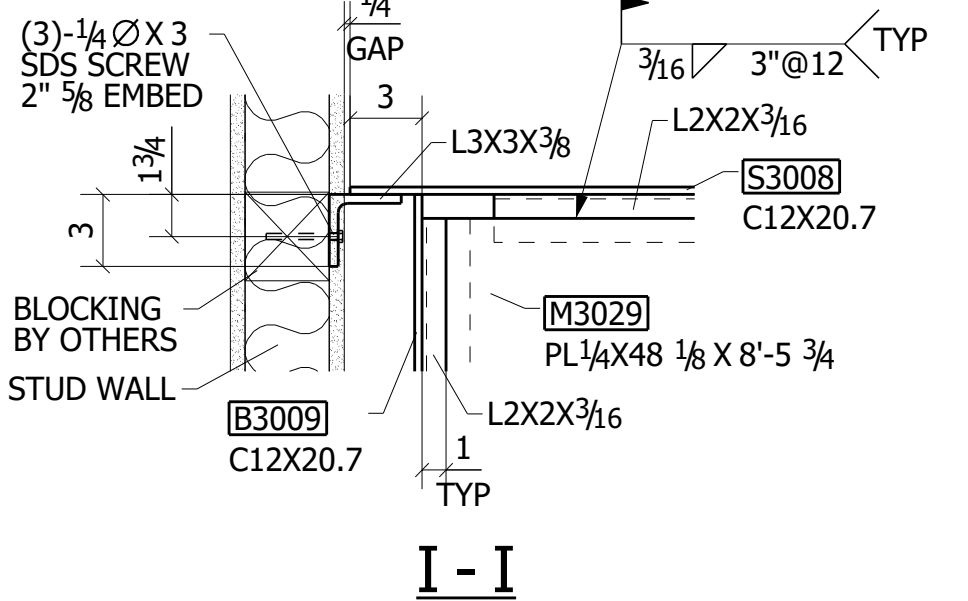


I - I

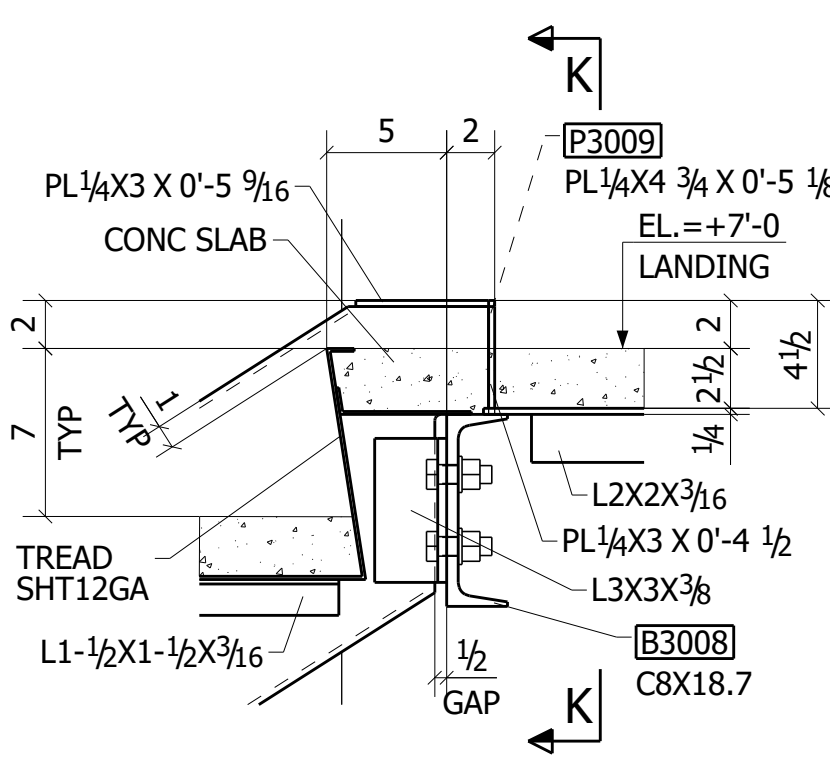


DETAIL F

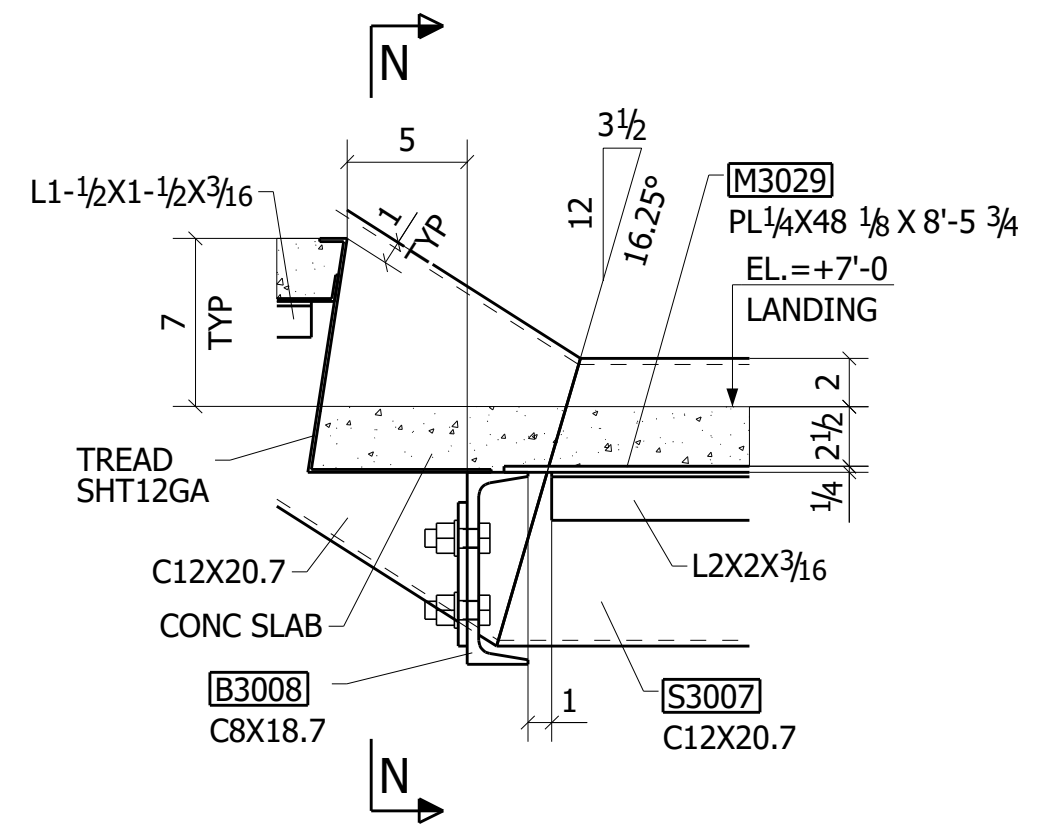


DETAIL H

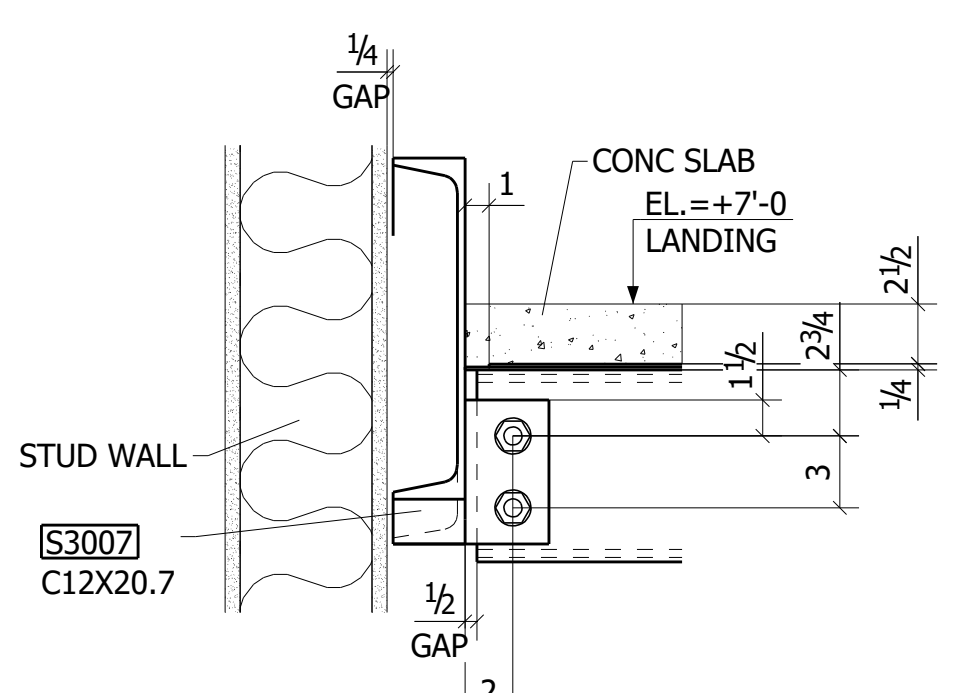


N - N

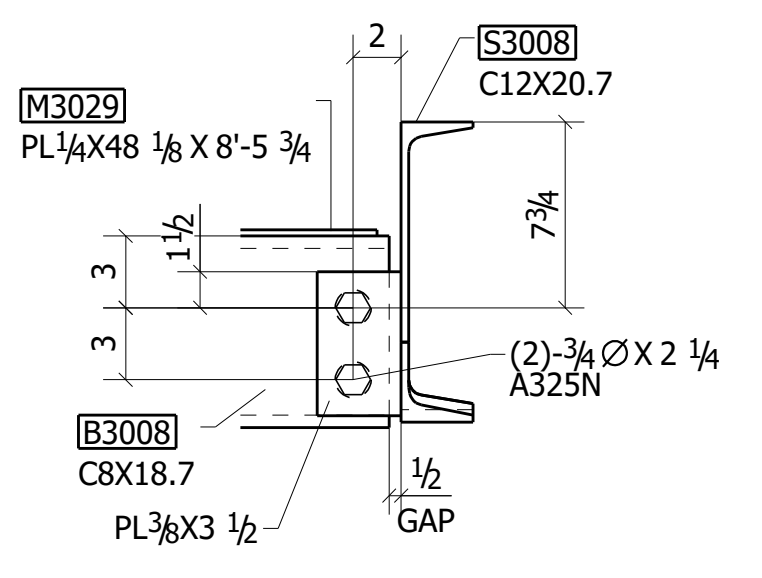


J - J

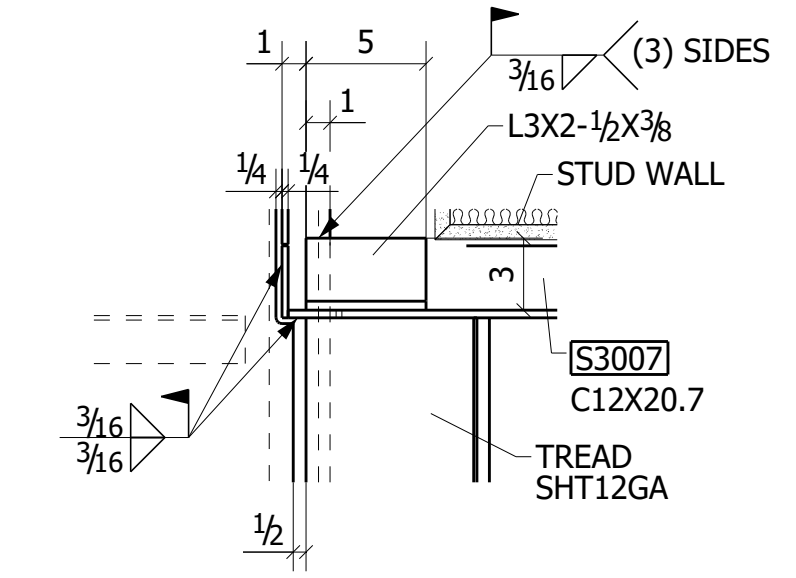

L - L

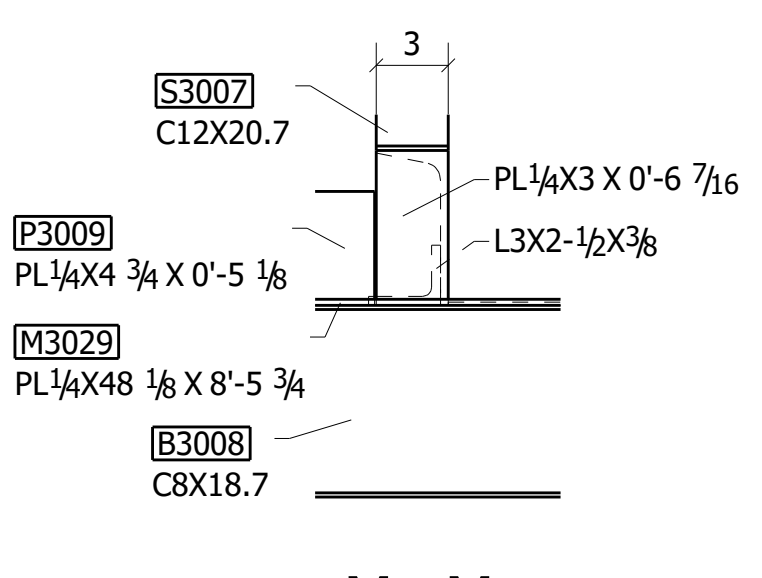


M - M

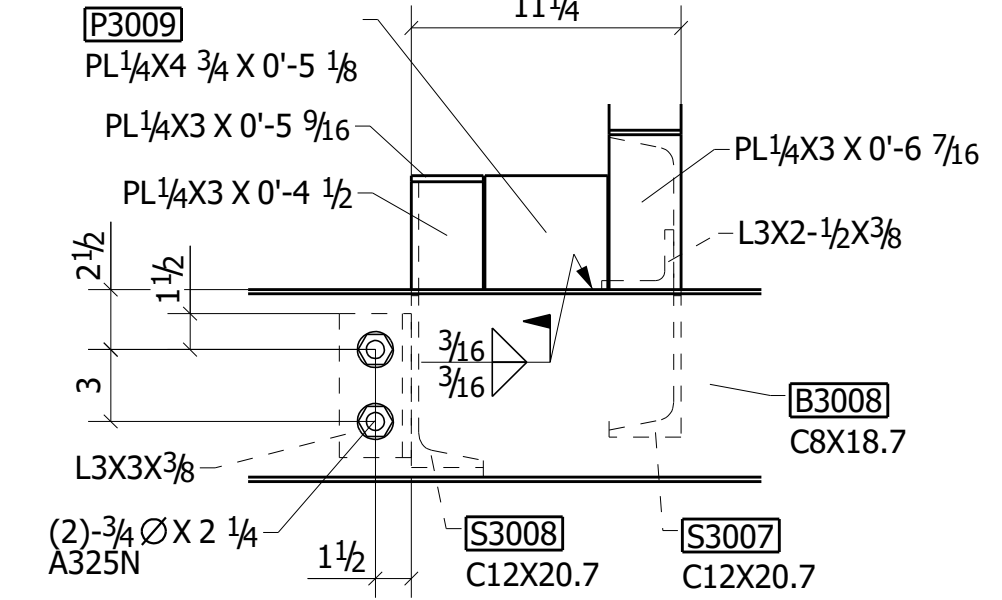


K - K

WORK THIS SHEET WITH SHEET E-241


B	05/16/2023	ISSUED FOR APPROVAL	OD
A	04/04/2023	ISSUED FOR DESIGN REVIEW	ME
REV.	DATE	DESCRIPTION	BY
VERIFICATION OF DIMENSIONS, DETAILS AND ETC. ARE REQUESTED, WHERE INDICATED. IF EACH VERIFICATION IS NOT NOTED OTHERWISE, IT WILL BE ASSUMED TO BE CORRECT AS SHOWN.			
PROJECT:			
LOCATION:			
CONTRACTOR:			
ENGINEER:			
DETAILER:			
STAIR 2. DETAILS			
DRAWN BY:	CHKD. BY:	JOB No.:	SHEET No.:
IH	PB	-	E-242
			REV.:
			B

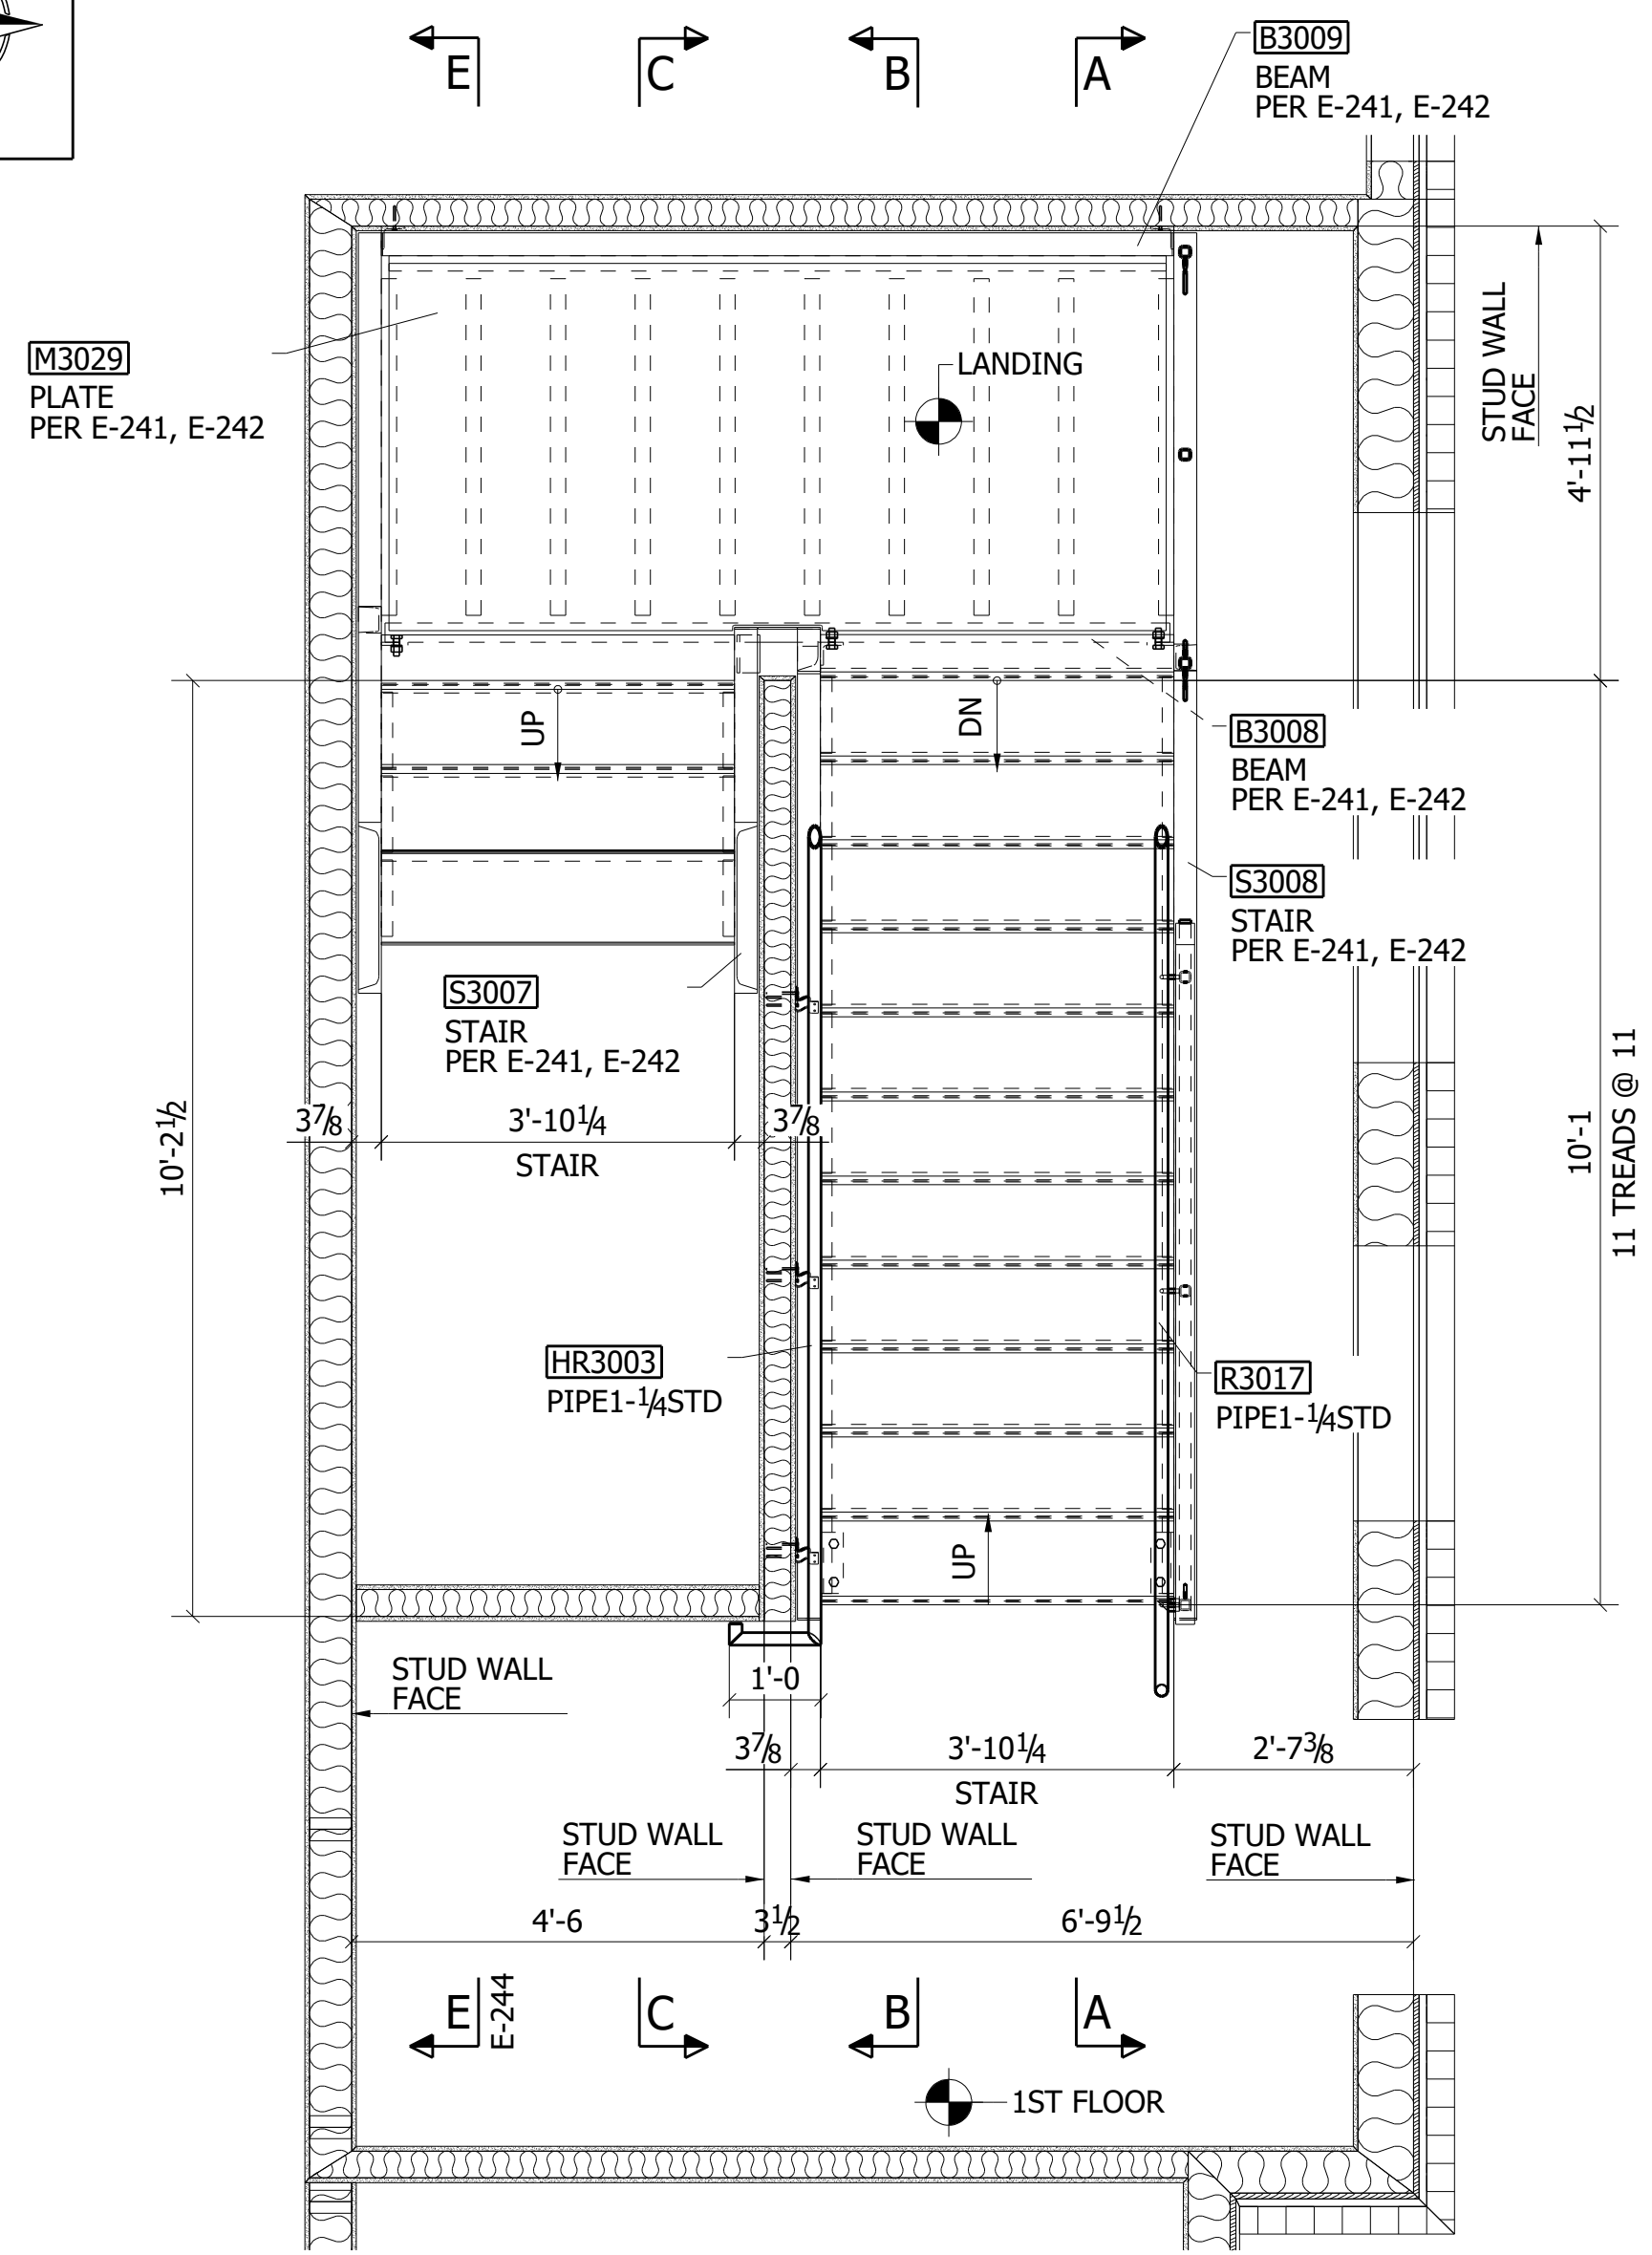


STAIR 2 - 1ST FLOOR RAILING PLAN
REF: 2/A5.2

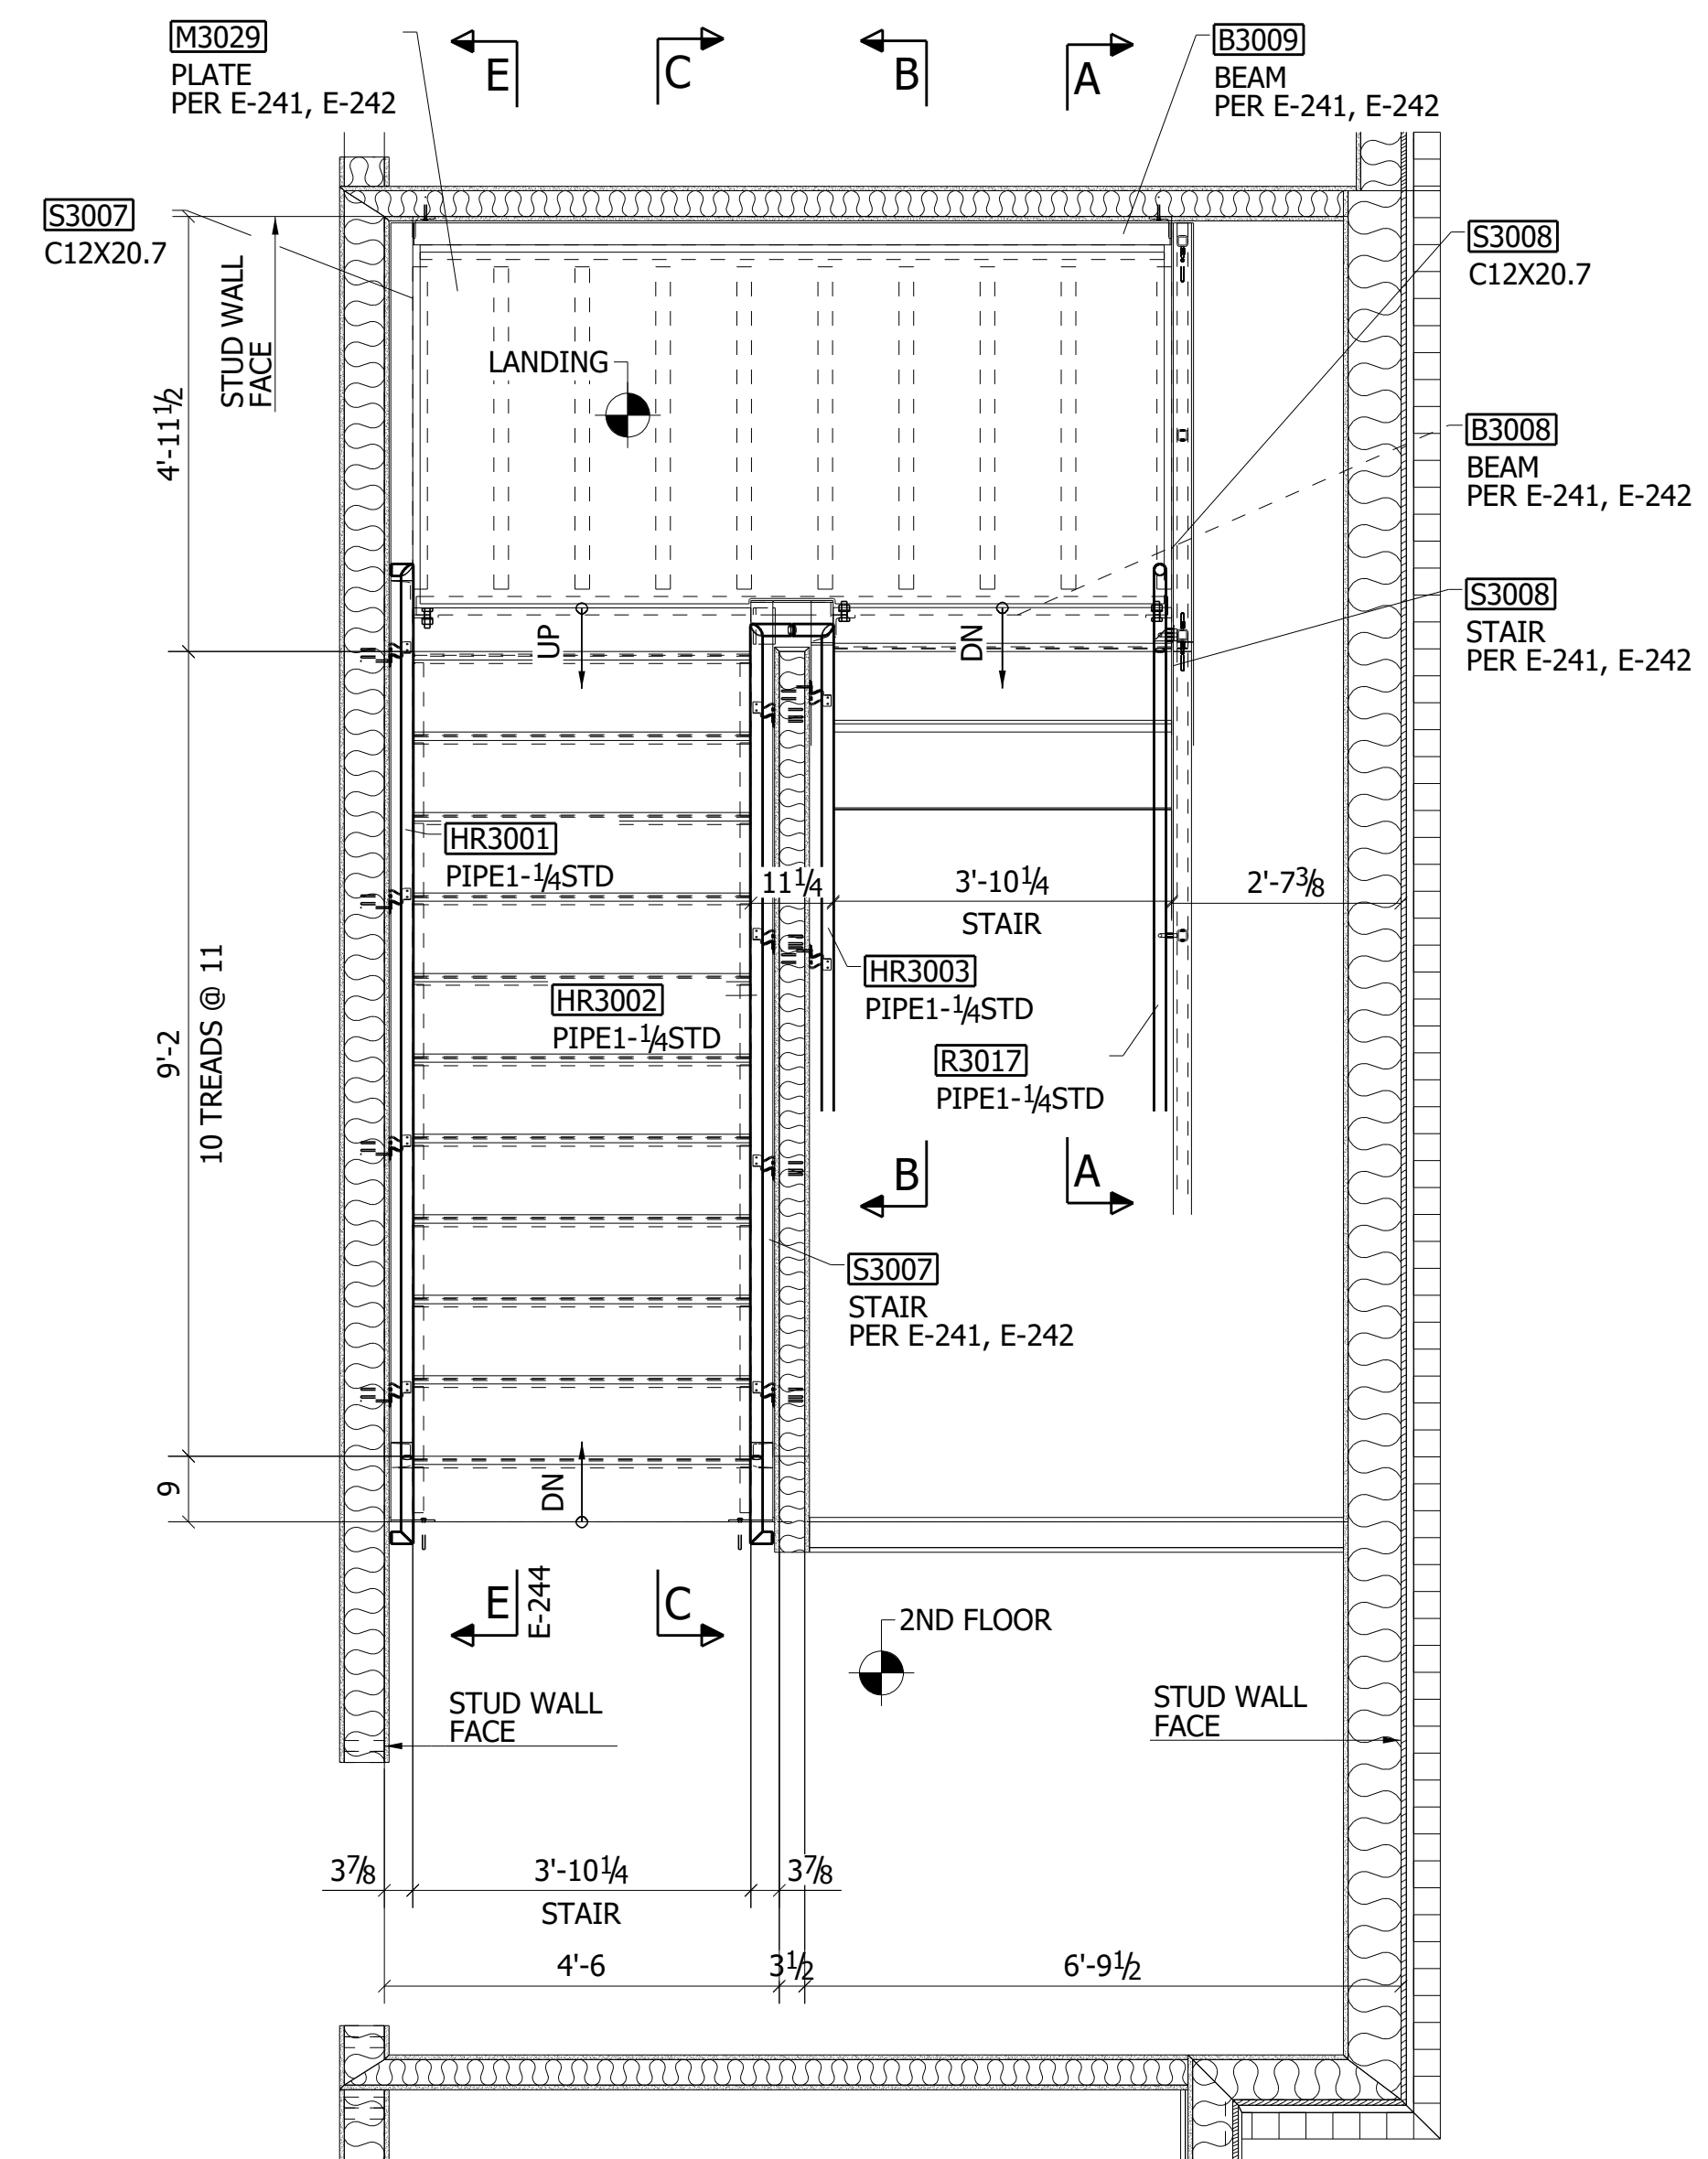


STAIR 2 - 2ND FLOOR RAILING PLAN
REF: 2/A5.2

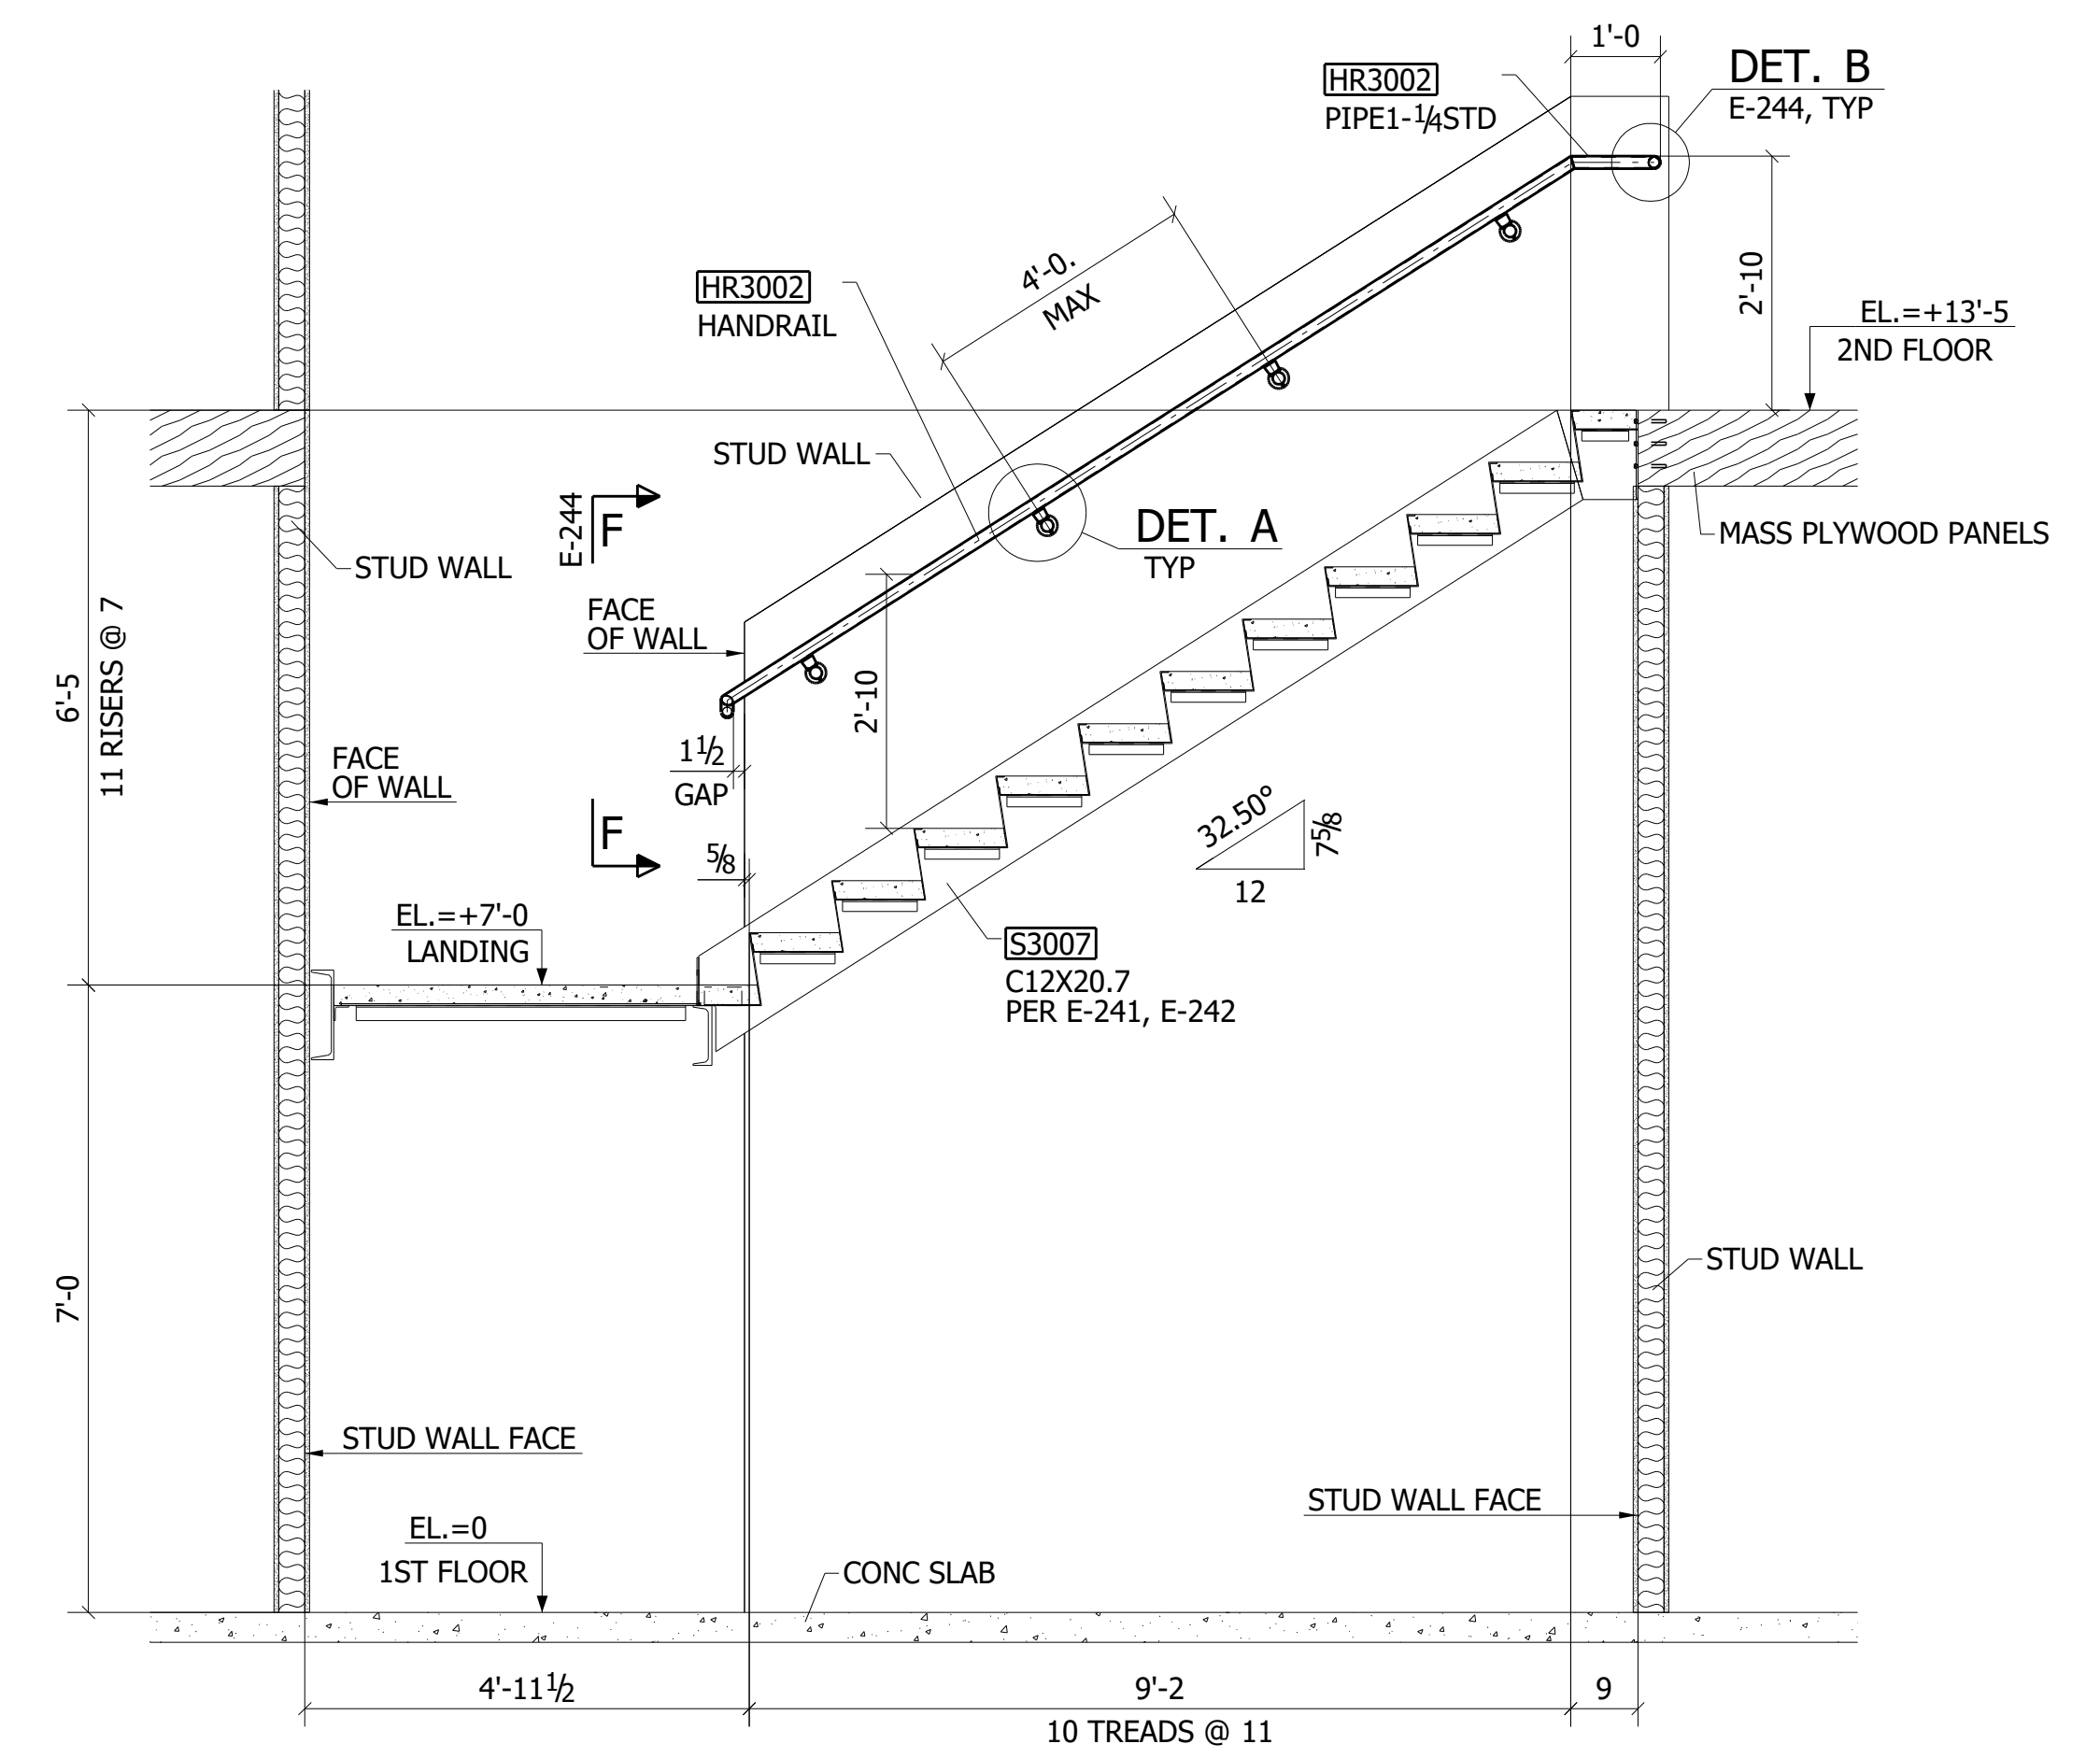


C - C
REF: 4/A5.2

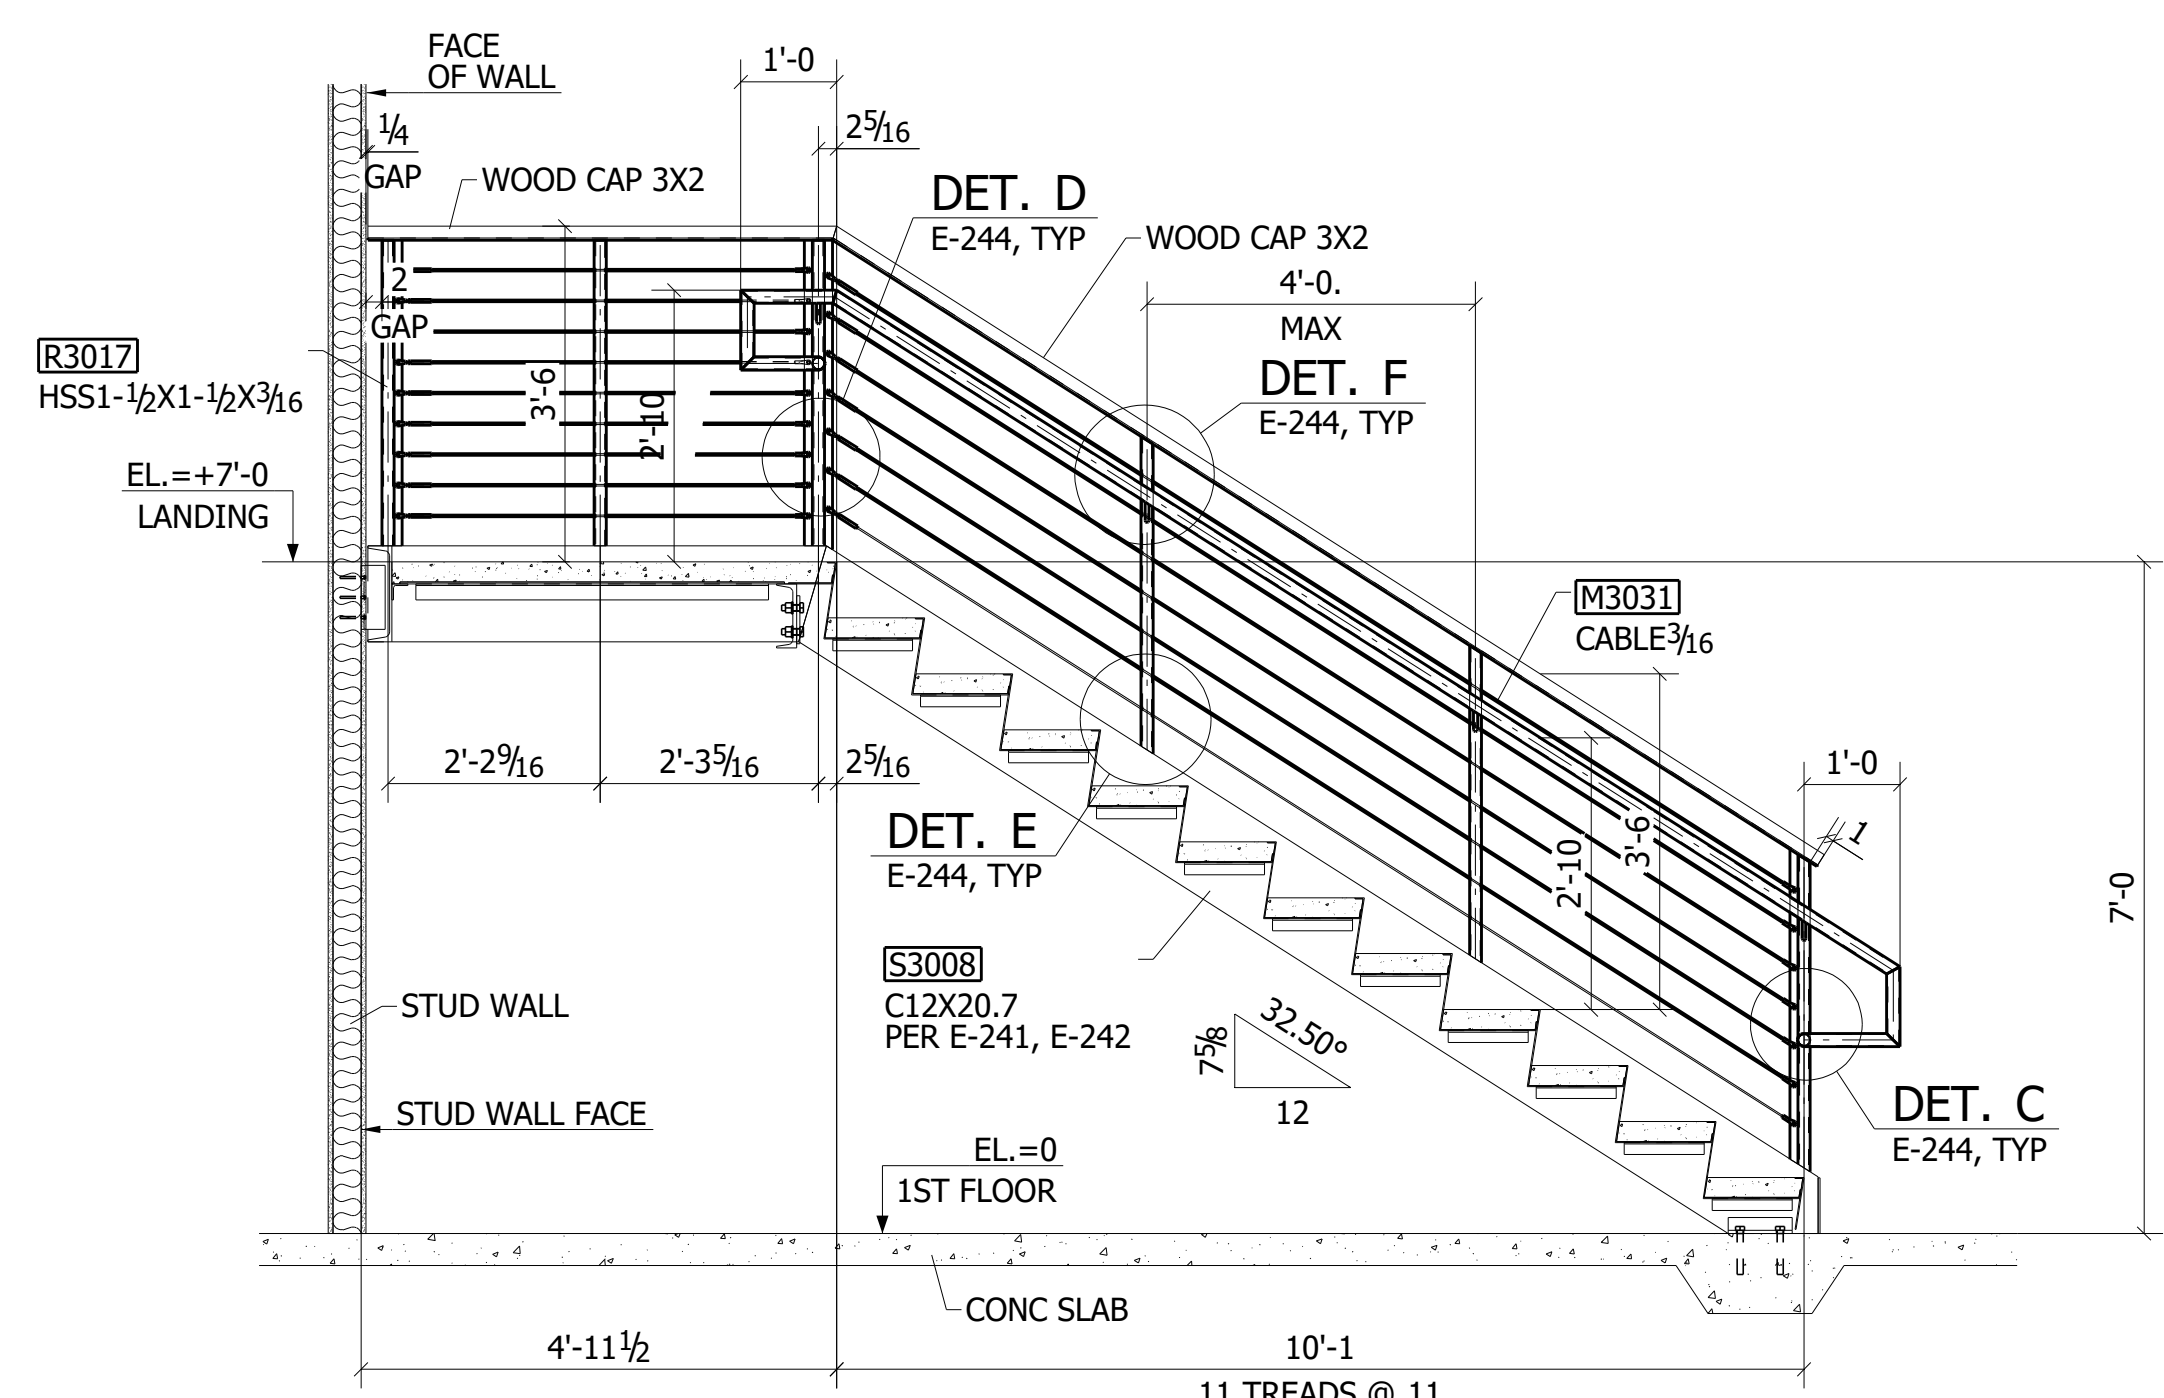


A - A
REF: 4/A5.2

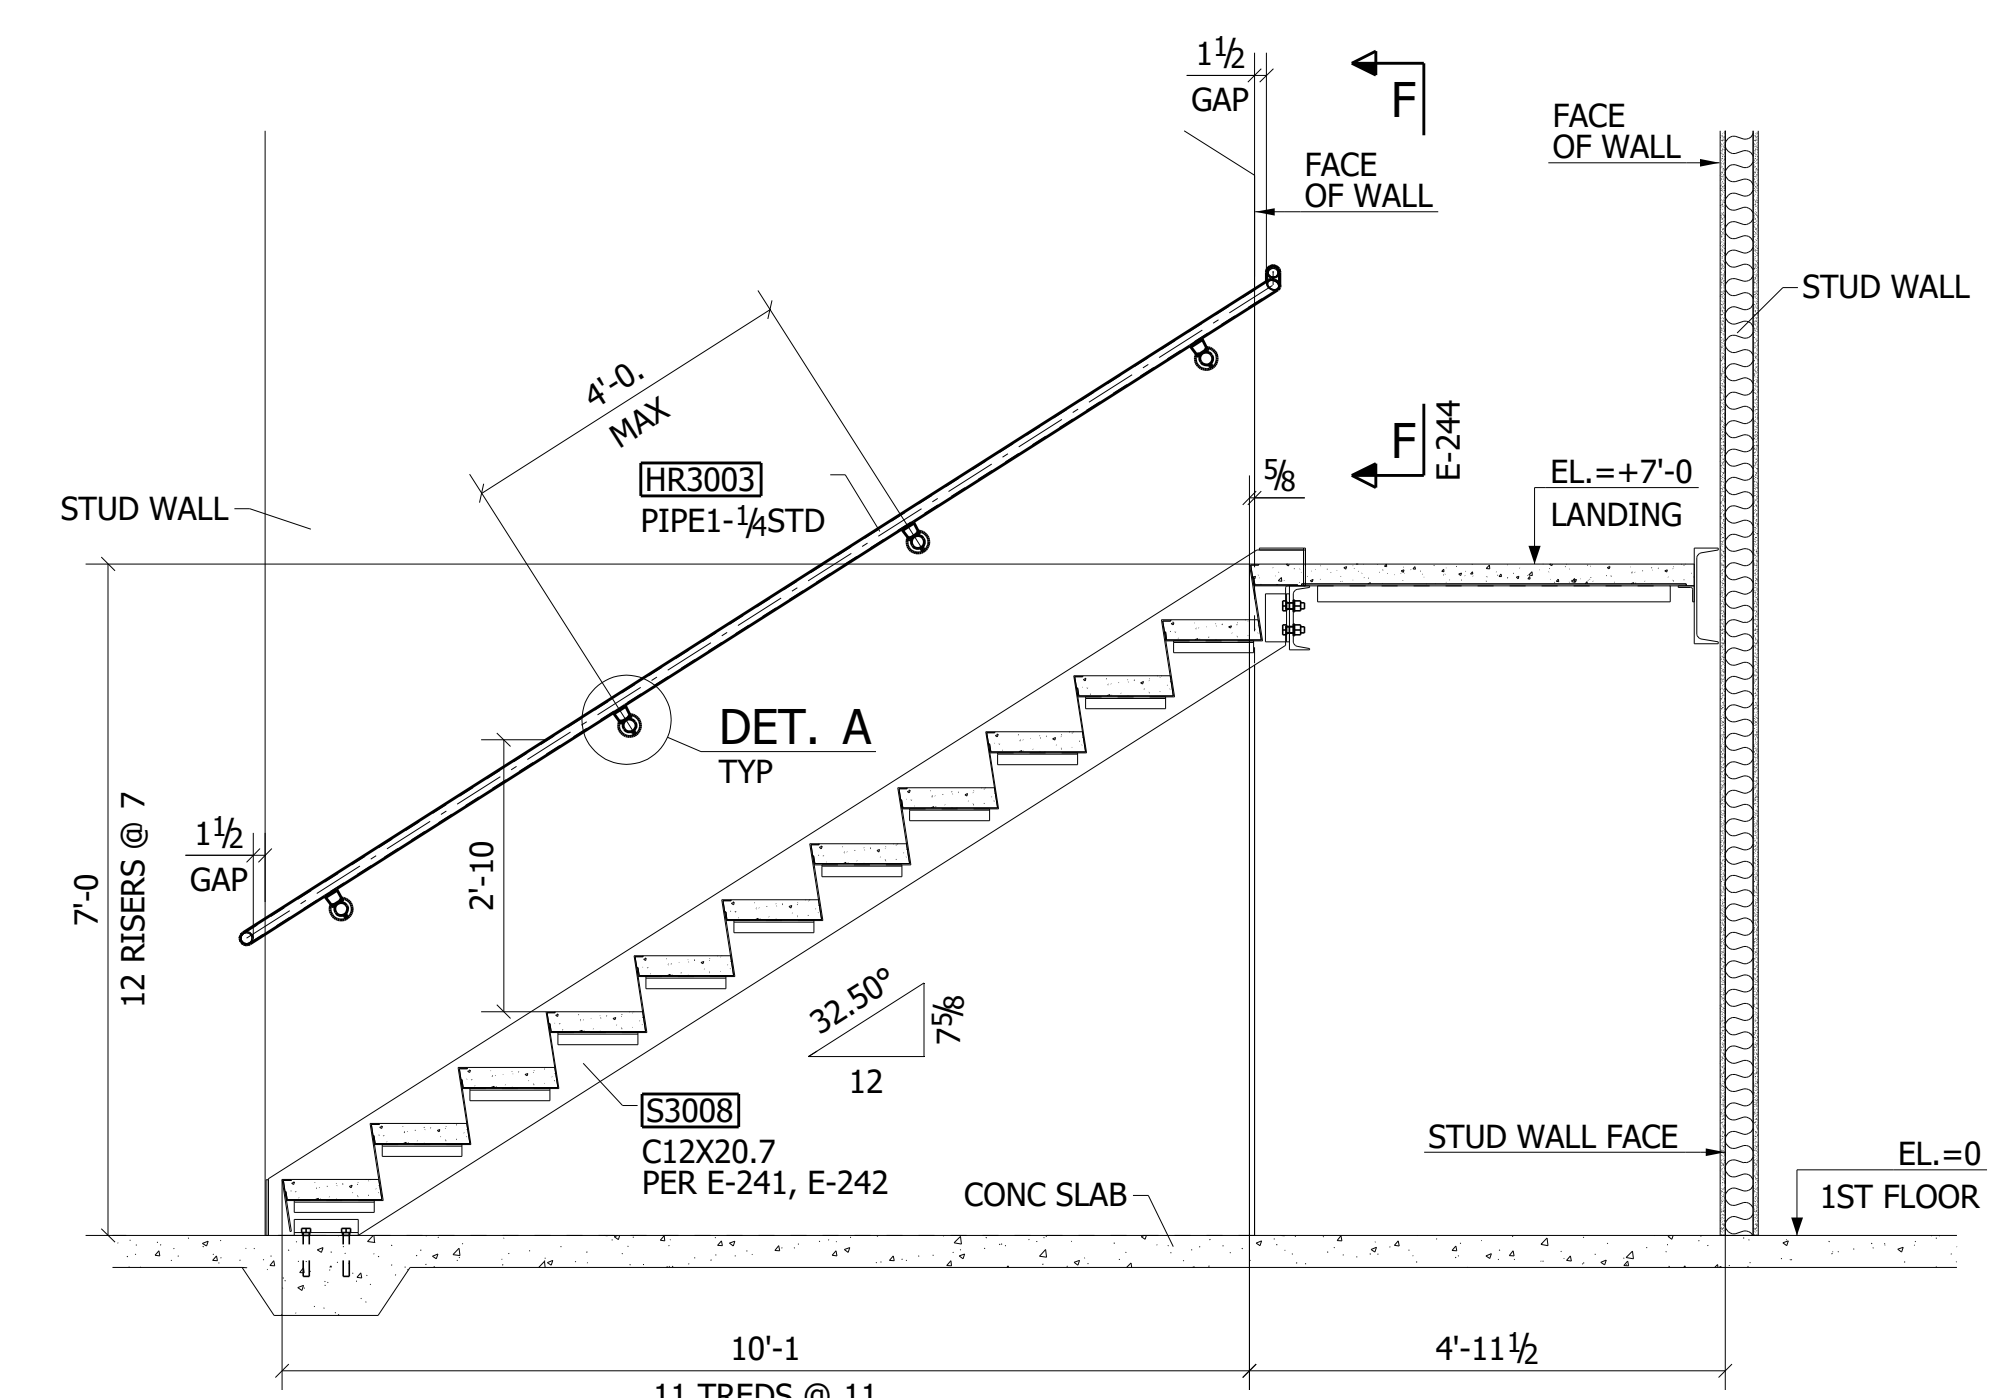

B - B
REF: 4/A5.2

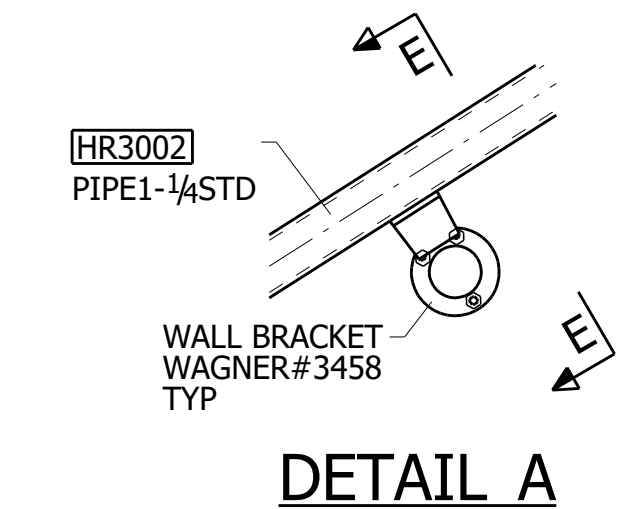

DETAIL A

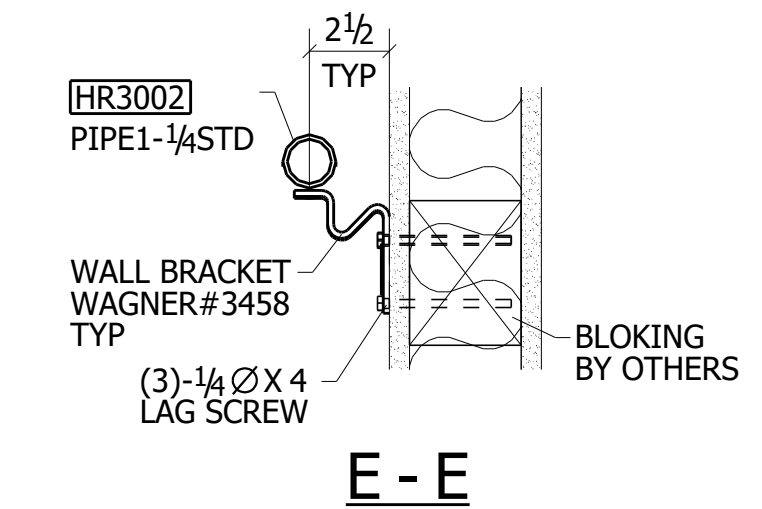

E - E

**APR'R VERIFY
ALL DIMS, ITEMS
AND ELEVATIONS**

WORK THIS SHEET WITH SHEET E-244

B	05/16/2023	ISSUED FOR APPROVAL	OD
A	04/04/2023	ISSUED FOR DESIGN REVIEW	ME
REV.	DATE	DESCRIPTION	BY
VERIFICATION OF DIMENSIONS, DETAILS AND ETC. ARE REQUESTED, WHERE INDICATED. IF EACH VERIFICATION IS NOT NOTED OTHERWISE, IT WILL BE ASSUMED TO BE CORRECT AS SHOWN.			
PROJECT:			
LOCATION:			
CONTRACTOR:			
ENGINEER:			
DETAILER:			
STAIR 2. RAILING PLAN			
DRAWN BY:	CHKD. BY:	JOB No.:	SHEET No.:
IH	PB	-	E-243
			REV.:
			B

