



ОРИГИНАЛ

GENERAL NOTES:

1. FOUNDATION VENTILATION EQUAL TO 1 SF. OF NET OPENING FOR EACH 150 S.F. OF UNDER FLOOR AREA. ALL FOUNDATION TO COMPLY TO CURRENT UNIFORM BUILDING STANDARDS.
2. VERIFY ALL DIMENSIONS AND CONDITIONS BEFORE BUILDING OR STARTING CONSTRUCTION. NOTIFY THE DESIGNER IMMEDIATELY OF ANY DISCREPANCY OR VARIATION.
3. VERIFY ROUGH OPENINGS AND FRAMING REQUIREMENTS PRIOR TO FRAMING.
4. INTERIOR OF HOUSE IS TO BE PAINTED WHITE WITH 3" OAK BASE BOARD (SEE DETAIL) & 4" OAK COVES AT ALL JUNCTIONS BETWEEN WALL & CEILING OR BEAMS & CEILING (SEE DETAIL).
5. ALL EXTERIOR WALL ARE TO BE 2"x6" FRAMING. INTERIOR WALLS ARE TO BE 2"x4" FRAMING AND ARE NO LOAD BARRING UNLESS OTHERWISE SPECIFIED. ALL HEADERS ON FIRST FLOOR ARE TO BE DBL. 2"x10" AND ALL HEADERS ON SECOND FLOOR ARE TO BE DBL. 2"x8".
6. ROOFING SYSTEM IS TO BE ENGINEERED TRUSSES. OVERHANG IS TO BE 2' AT ALL EVES.
7. STUCCO SIDING IS TO BE QUIKRETE QUIKWALL FIBERGLASS REINFORCED STUCCO (FRS) #1200 APPLICATION IS TO MEET ALL LOCAL CODE REQUIREMENTS.
8. METAL ROOFING IS TO BE MCELROYMETAL, INC. MASTERLOK-90 STRUCTURAL STANDING SEAM ROOF SYSTEM.

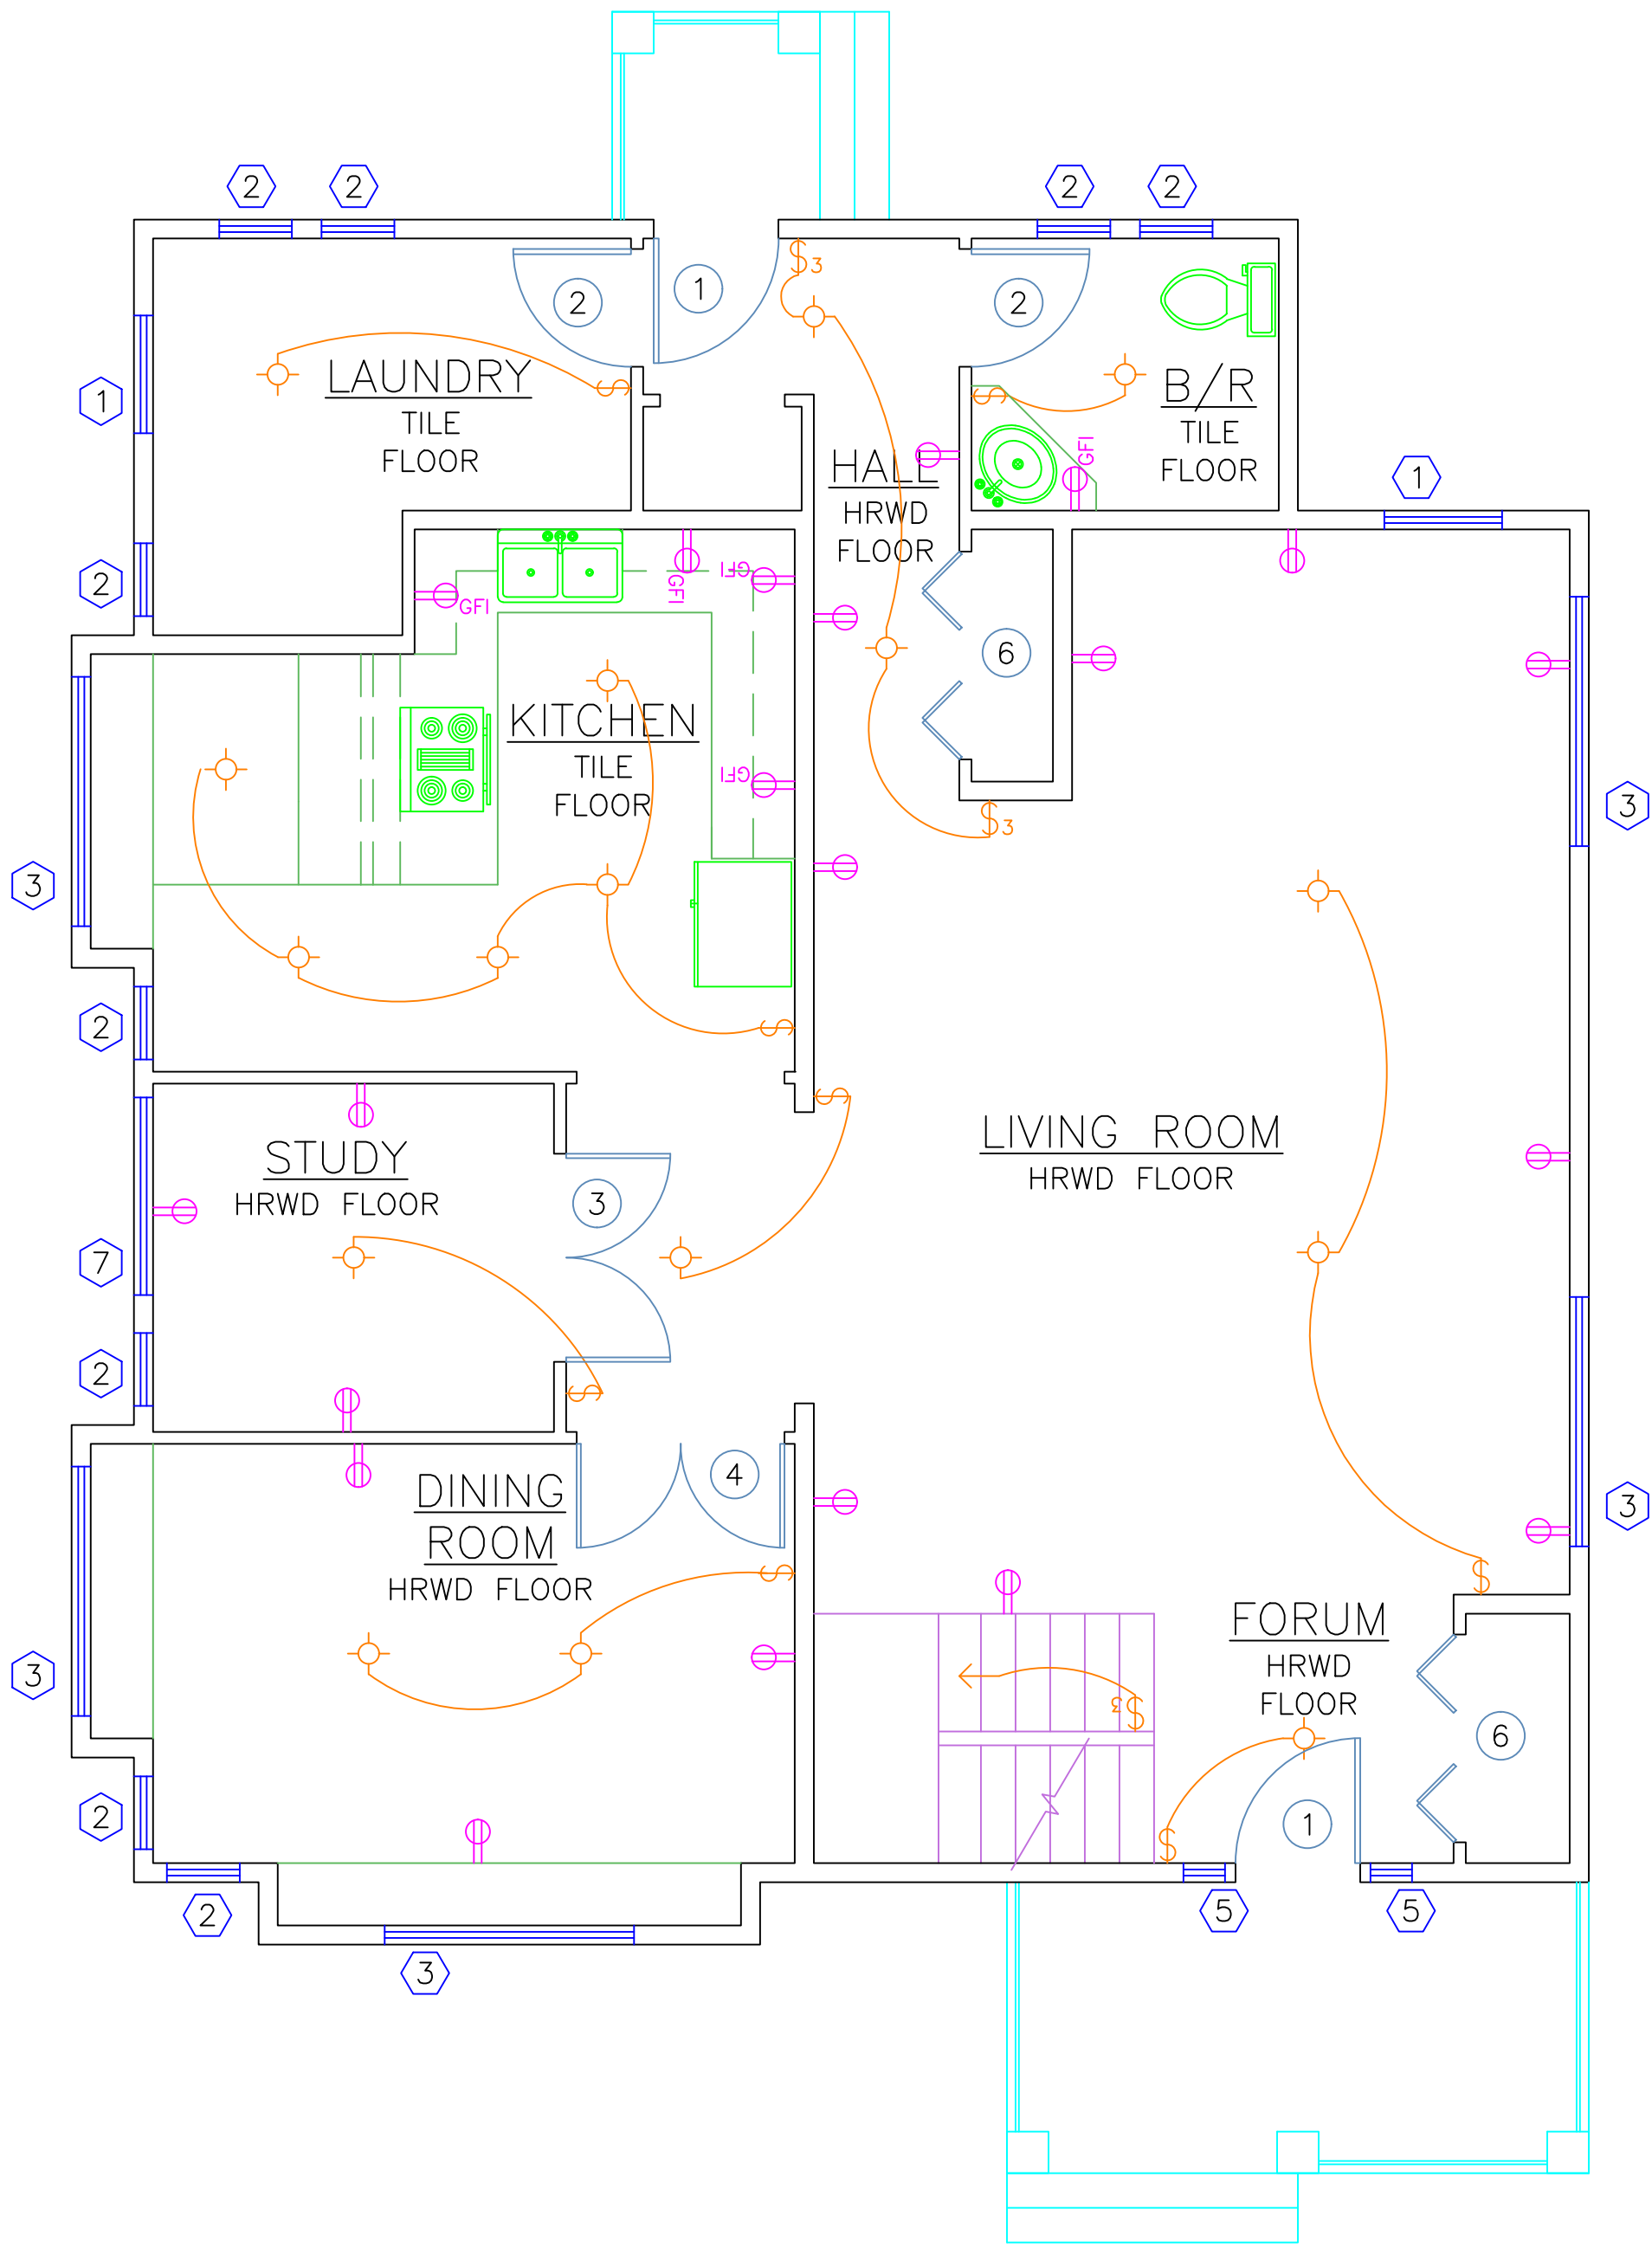

1 FIRST FLOOR PLAN
SCALE: 1/4"=1'

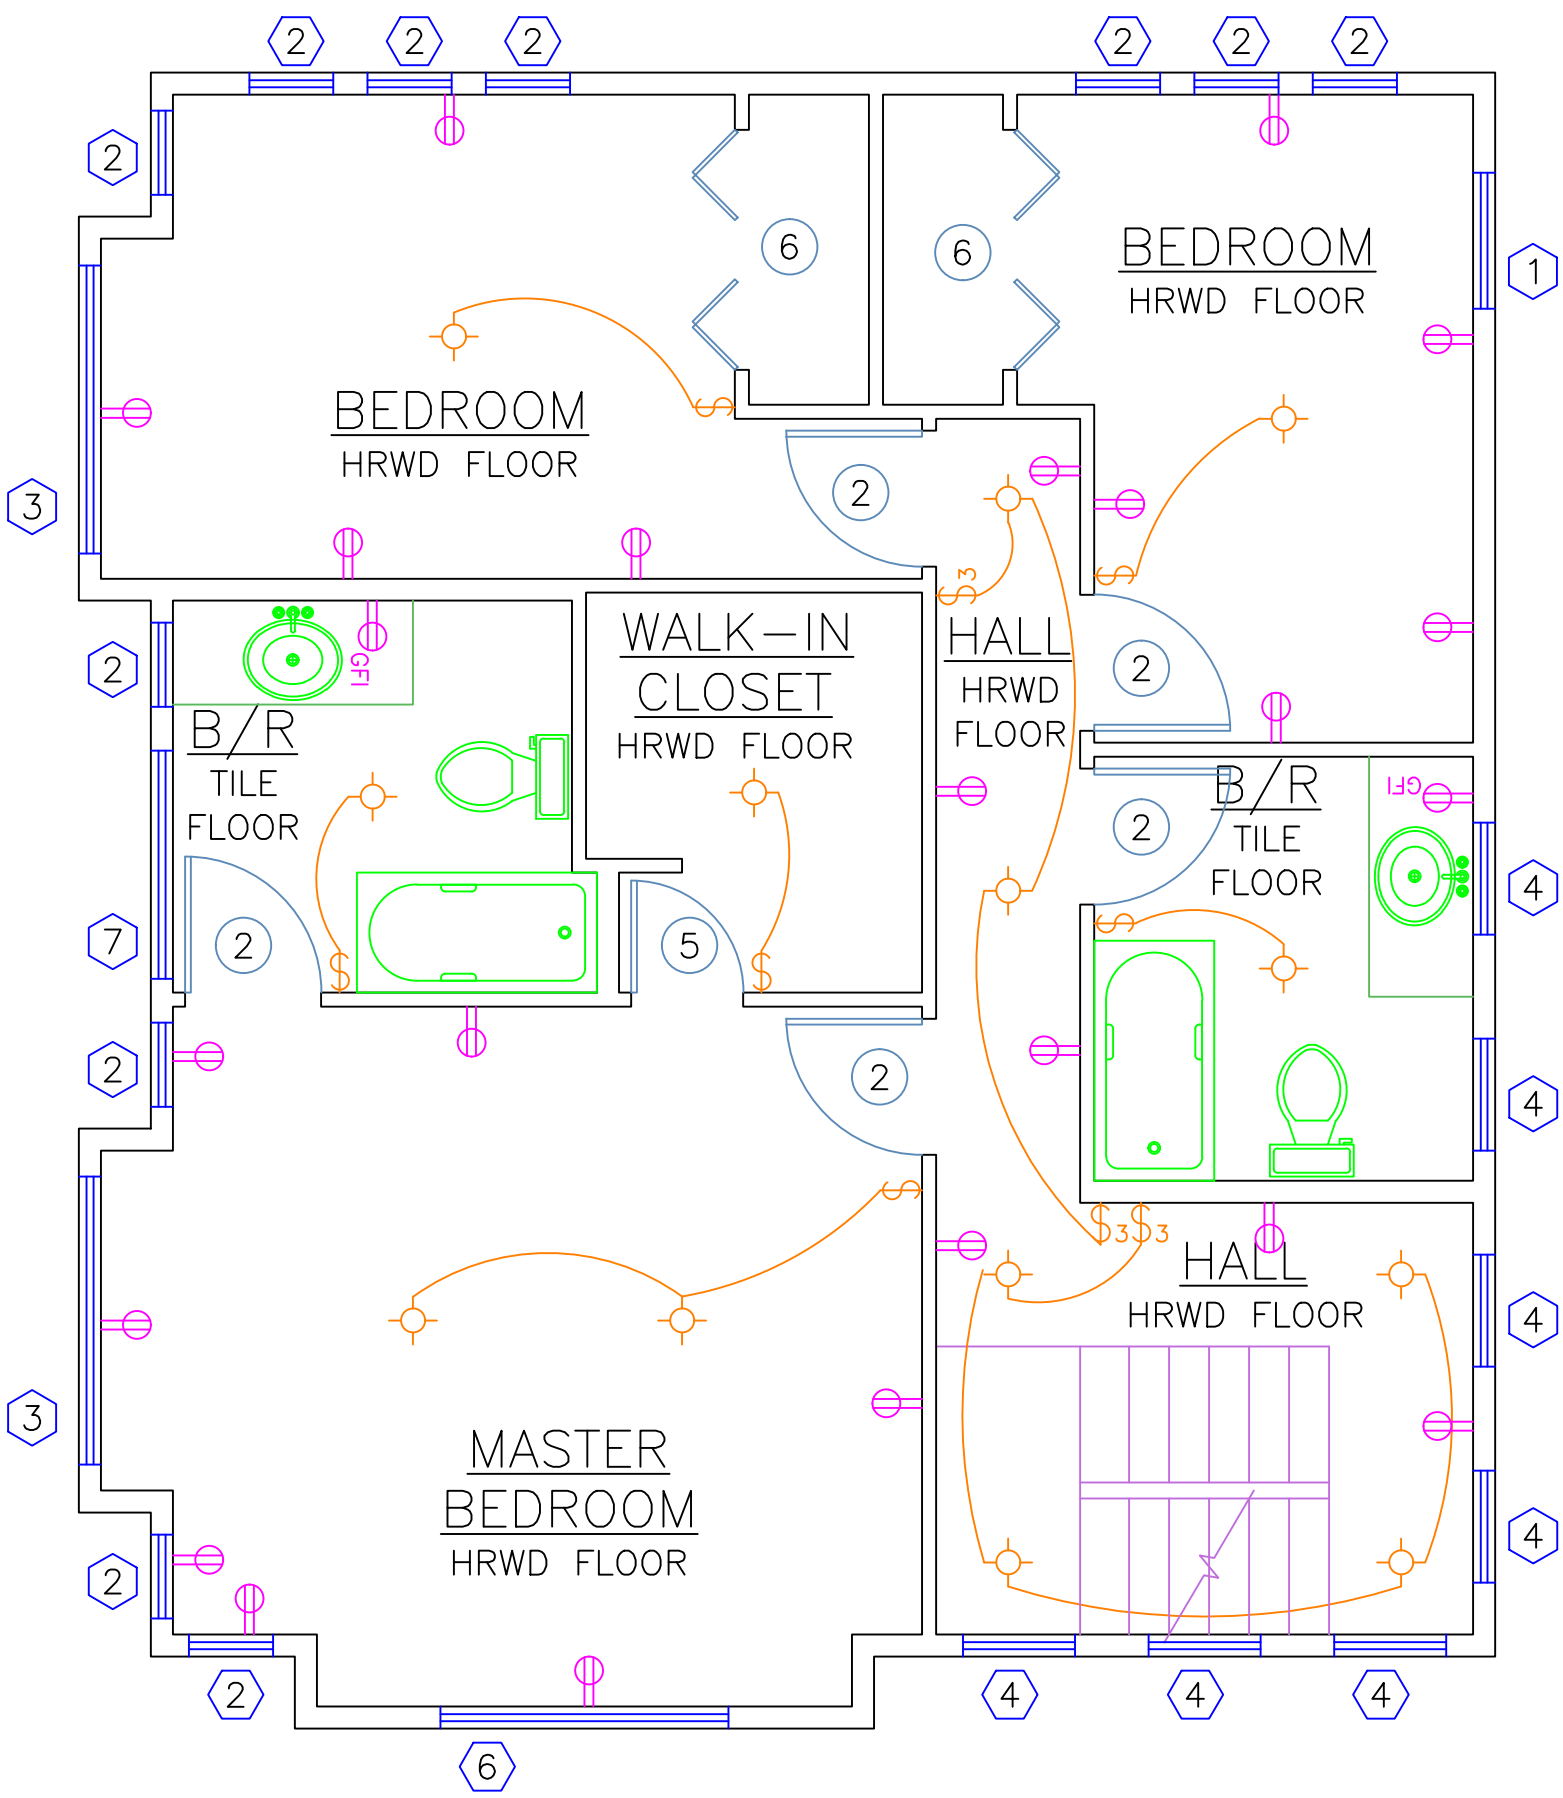

2 SECOND FLOOR PLAN
SCALE: 1/4"=1'

DOOR SCHEDULE								
SYM.	WIDTH	HEIGHT	STYLE	REF#	MANUFACTURER	QTY	COST	TOTAL
1	3'	6'-8"	TWO PANEL	TS 3010	TRU STYLE	2	189.00	\$378.00
2	3'	6'-8"	TWO PANEL	TS 3010	TRU STYLE	7	189.00	\$1323.00
3	5'	6'-8"	FRENCH DOORS	FL 301	TRU STYLE	1	310.00	\$310.00
4	5'	6'-8"	FRENCH DOORS	FL 1000	TRU STYLE	1	329.00	\$329.00
5	2'-4"	6'-8"	ONE PANEL	TS 3010	TRU STYLE	1	189.00	\$189.00
6	5'	6'-8"	BI-FOLD	BF 5068	TRU STYLE	4	119.00	\$476.00
ESTIMATED COST OF DOORS								\$3005.00


WINDOW SCHEDULE								
SYM.	WIDTH	HEIGHT	STYLE	REF#	MANUFACTURER	QTY	COST	TOTAL
1	2'-10"	4'-0 1/2"	CASEMENT	TW28310	ANDERSEN	3	169.00	\$507.00
2	1'-9"	4'-0 1/2"	CASEMENT	CN14	ANDERSEN	20	159.00	\$3180.00
3	6'-0"	4'-0 1/2"	CASEMENT	C34	ANDERSEN	7	249.00	\$1743.00
4	2'-4"	2'-0"	CASEMENT	CW12	ANDERSEN	7	159.00	\$1113.00
5	1'-0"	4'-5 1/2"	TILT-WASH	DHP1041	ANDERSEN	2	109.00	\$218.00
6	6'-0"	3'-1 1/2"	CASEMENT	C33	ANDERSEN	1	229.00	\$229.00
7	4'-9"	4'-0 1/2"	CASEMENT	W24	ANDERSEN	2	189.00	\$378.00
ESTIMATED COST OF WINDOWS								\$7368.00

NO.	DATE	COMMENTS
1		
2		
3		
4		
5		
6		
7		
8		
9		
10		


ПЕРЕВОД

ОБЩИЕ ПРИМЕЧАНИЯ:

1. ВЕНТИЛЯЦИЯ ФУНДАМЕНТА РАВНА 1 КВ. ФУТУ ЧИСТОГО ПРОЁМА НА КАЖДЫЕ 150 КВ. ФУТОВ ПОДПОЛЬНОЙ ПЛОЩАДИ. ВСЁ ФУНДАМЕНТ ДОЛЖЕН СООТВЕТСТВОВАТЬ ДЕЙСТВУЮЩИМ ЕДИНЫМ СТРОИТЕЛЬНЫМ СТАНДАРТАМ.
2. ПРОВЕРИТЬ ВСЕ РАЗМЕРЫ И УСЛОВИЯ ПЕРЕД СТРОИТЕЛЬСТВОМ ИЛИ ВЫПОЛНЕНИЕМ СТРОИТЕЛЬНЫХ РАБОТ. НЕМЕДЛЕННО УВЕДОМИТЬ ПРОЕКТИРОВЩИКА О ЛЮБЫХ НЕСООТВЕТСТВИЯХ ИЛИ ИЗМЕНЕНИЯХ.
3. ПРОВЕРИТЬ ЧЕРНОВЫЕ ПРОЁМЫ И ТРЕБОВАНИЯ К ОБРАМЛЕНИЮ ПЕРЕД ОБРАМЛЕНИЕМ.
4. ИНТЕРЬЕР ДОМА ДОЛЖЕН БЫТЬ ОКРАШЕН В БЕЛЫЙ ЦВЕТ С УСТАНОВКОЙ 3-ДЮЙМОВОГО ПЛИНТУСА ИЗ ДУБА (СМ. ДЕТАЛИ) И 4-ДЮЙМОВЫХ ДУБОВЫХ ДЕКОРАТИВНЫХ ЭЛЕМЕНТОВ НА ВСЕХ СТЫКАХ МЕЖДУ СТЕНАМИ И ПОТОЛКОМ, ИЛИ БАЛКАМИ И ПОТОЛКОМ (СМ. ДЕТАЛИ).
5. ВСЕ НАРУЖНЫЕ СТЕНЫ ДОЛЖНЫ ИМЕТЬ КАРКАС 2”Х6”. ВНУТРЕННИЕ СТЕНЫ ДОЛЖНЫ ИМЕТЬ КАРКАС 2”Х4” И БЫТЬ НЕНЕСУЩИЕ, ЕСЛИ НЕ УКАЗАНО ИНОЕ. ВСЕ БАЛКИ-ПЕРЕМЫЧКИ НА ПЕРВОМ ЭТАЖЕ ДОЛЖНЫ БЫТЬ ДВОЙНЫМИ 2”Х10”, А БАЛКИ-ПЕРЕМЫЧКИ НА ВТОРОМ ЭТАЖЕ – ДВОЙНЫМИ 2”Х8”.
6. КРОВЕЛЬНАЯ СИСТЕМА ДОЛЖНА БЫТЬ ВЫПОЛНЕНА ИЗ ИНЖЕНЕРНЫХ ФОРМ. СВЕС КРЫШИ ДОЛЖЕН БЫТЬ 2 ФУТА ПО ВСЕМУ ПЕРИМЕТРУ.
7. ШТУКАТУРНЫЙ САЙДИНГ ДОЛЖЕН БЫТЬ QUIKRETE QUIKWALL FIBERGLASS REINFORCED STUCCO (FRS) #1200 , В СООТВЕТСТВИИ СО ВСЕМИ МЕСТНЫМИ НОРМАМИ И ТРЕБОВАНИЯМИ.
8. МЕТАЛЛОЧЕРЕПИЦА ДОЛЖНА БЫТЬ ОТ КОМПАНИИ MCELROYMETAL, INC., ТИПА MASTERLOK-90 STRUCTURAL STANDING SEAM ROOF SYSTEM.

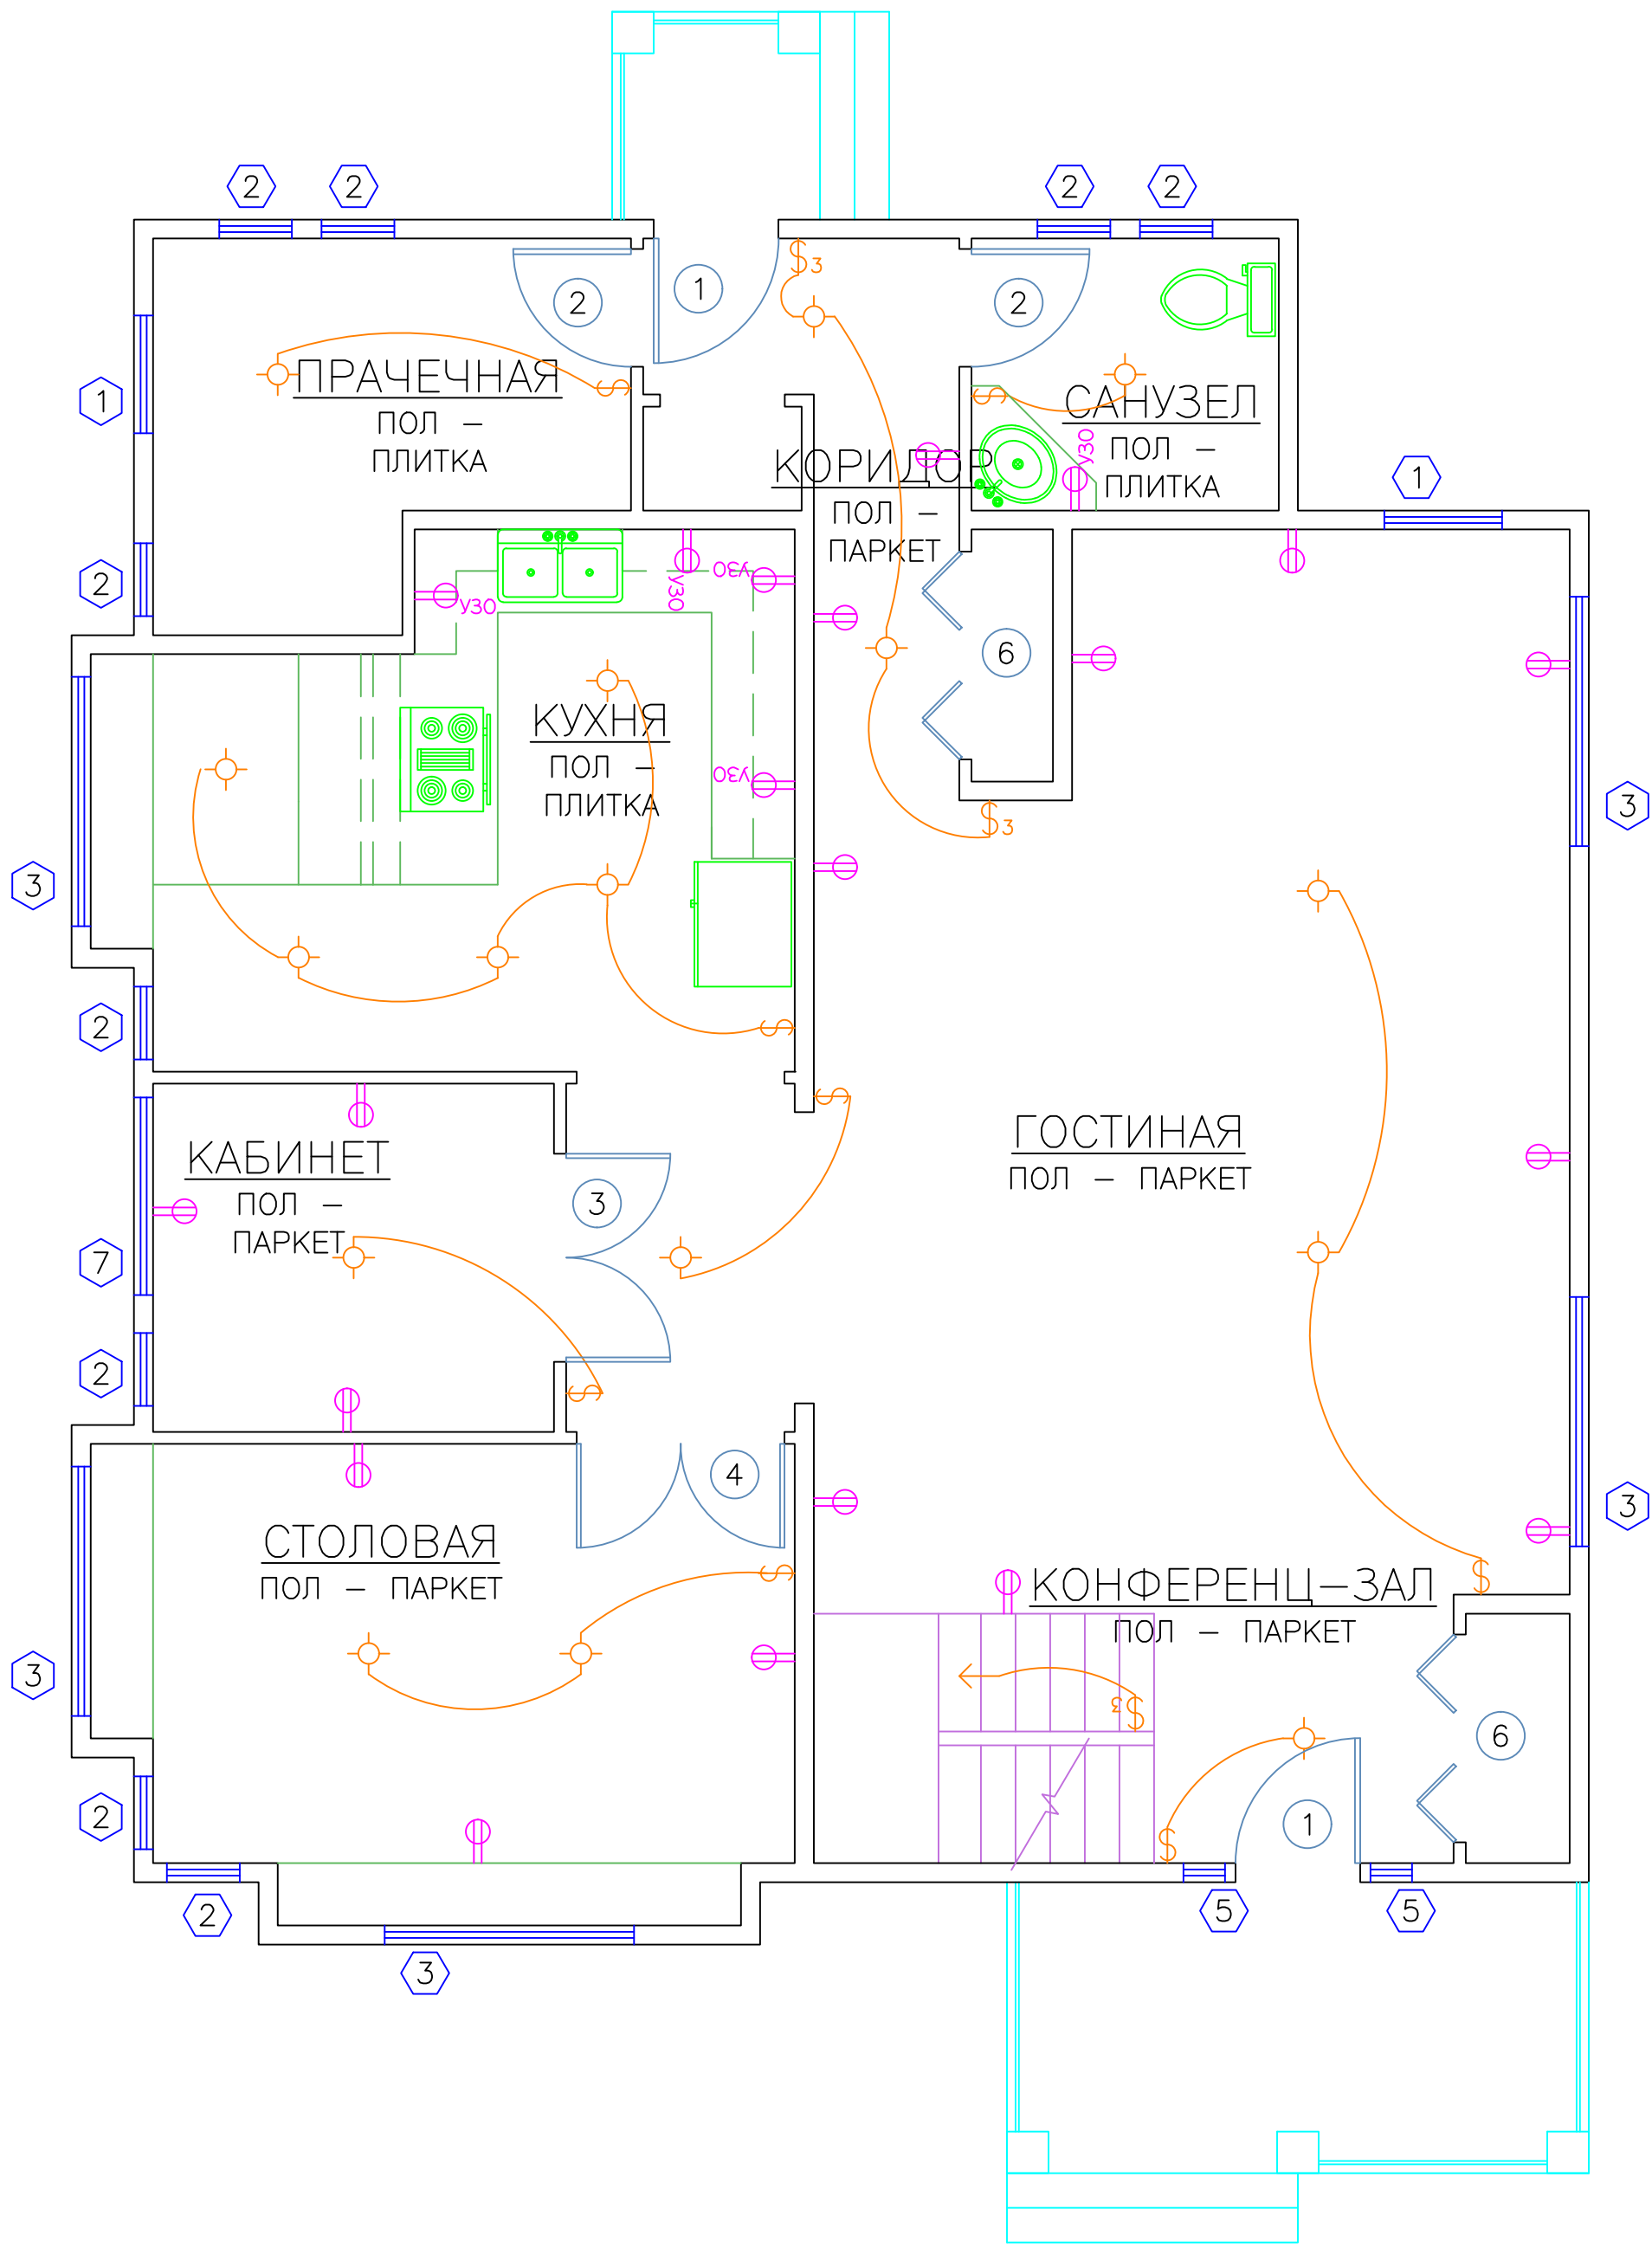

1 ПЛАН ПЕРВОГО ЭТАЖА
МАСШТАБ: 1/4"=1'

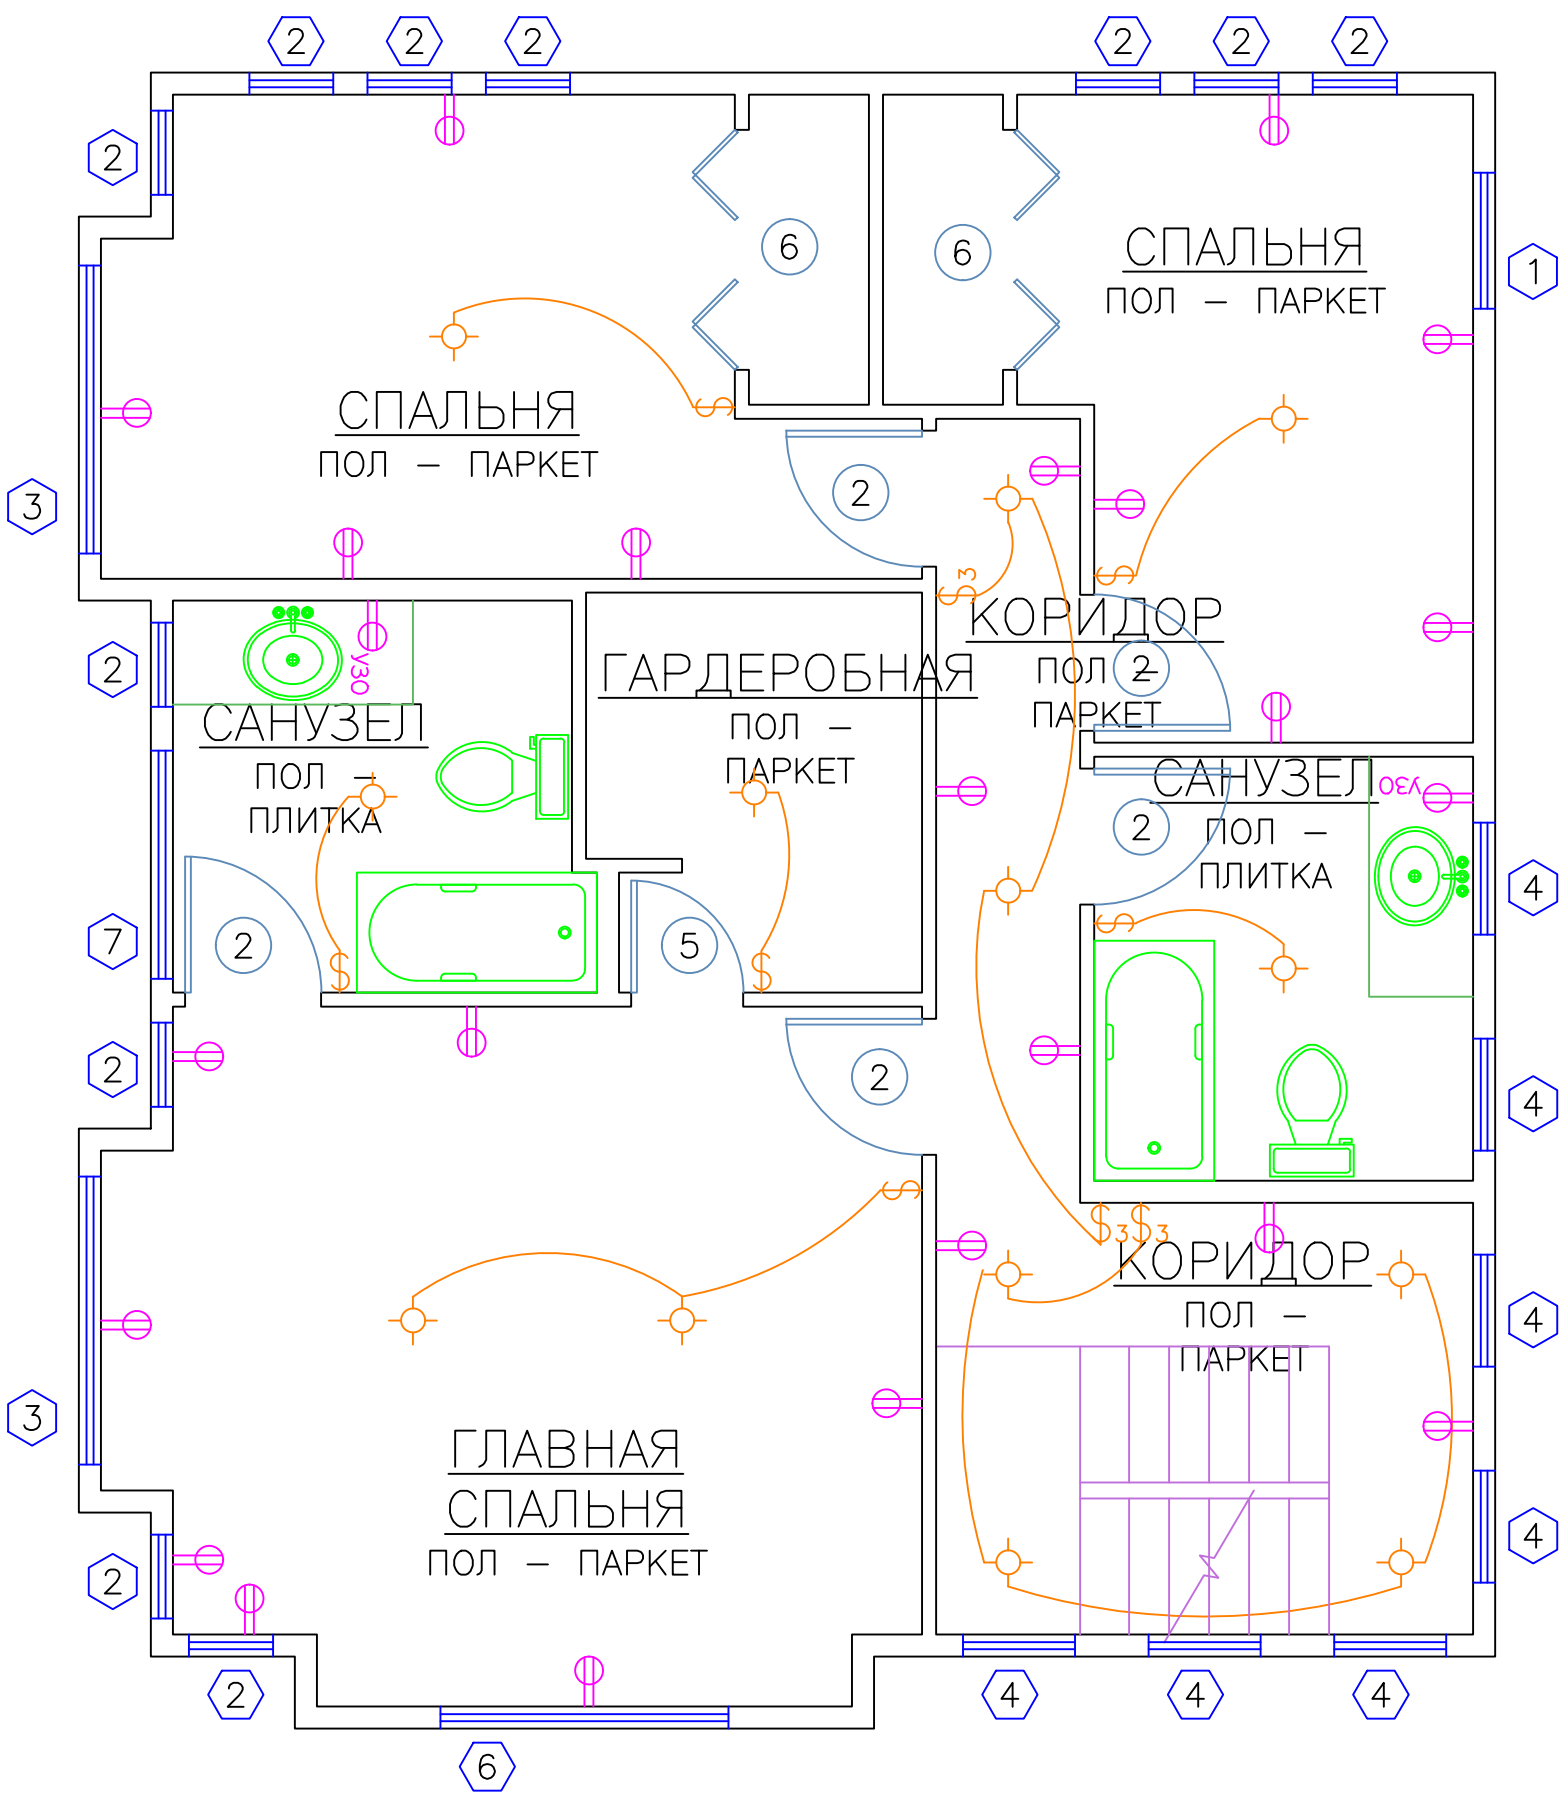

2 ПЛАН ВТОРОГО ЭТАЖА
МАСШТАБ: 1/4"=1'

ТАБЛИЦА ДВЕРЕЙ								
НОМ.	ШИРИНА	ВЫСОТА	СТИЛЬ	КОД	ПРОИЗВ-ЛЬ	КОЛ-ВО	СТОИМОСТЬ	ИТОГО
1	3'	6'-8"	ДВУХПАНЕЛЬНАЯ	TS 3010	TRU STYLE	2	189.00	\$378.00
2	3'	6'-8"	ДВУХПАНЕЛЬНАЯ	TS 3010	TRU STYLE	7	189.00	\$1323.00
3	5'	6'-8"	ФРАНЦУЗСКАЯ ДВЕРЬ	FL 301	TRU STYLE	1	310.00	\$310.00
4	5'	6'-8"	ФРАНЦУЗСКАЯ ДВЕРЬ	FL 1000	TRU STYLE	1	329.00	\$329.00
5	2'-4"	6'-8"	ОДНОПАНЕЛЬНАЯ	TS 3010	TRU STYLE	1	189.00	\$189.00
6	5'	6'-8"	СКЛАДНАЯ	BF 5068	TRU STYLE	4	119.00	\$476.00
ОЦЕНОЧНАЯ СТОИМОСТЬ ДВЕРЕЙ								\$3005.00

ТАБЛИЦА ОКОН								
НОМ.	ШИРИНА	ВЫСОТА	СТИЛЬ	КОД	ПРОИЗВ-ЛЬ	КОЛ-ВО	СТОИМОСТЬ	ИТОГО
1	2'-10"	4'-0 1/2"	РАСПАШНОЕ	TW28310	ANDERSEN	3	169.00	\$507.00
2	1'-9"	4'-0 1/2"	РАСПАШНОЕ	CN14	ANDERSEN	20	159.00	\$3180.00
3	6'-0"	4'-0 1/2"	РАСПАШНОЕ	C34	ANDERSEN	7	249.00	\$1743.00
4	2'-4"	2'-0"	РАСПАШНОЕ	CW12	ANDERSEN	7	159.00	\$1113.00
5	1'-0"	4'-5 1/2"	ОТКИДНОЕ	DHP1041	ANDERSEN	2	109.00	\$218.00
6	6'-0"	3'-1/2"	РАСПАШНОЕ	C33	ANDERSEN	1	229.00	\$229.00
7	4'-9"	4'-0 1/2"	РАСПАШНОЕ	W24	ANDERSEN	2	189.00	\$378.00
ОЦЕНОЧНАЯ СТОИМОСТЬ ОКОН								\$7368.00