



Flat 202

DESIGN PROJECT APARTMENTS


02.06.2022

Stage

DP

Letter

01

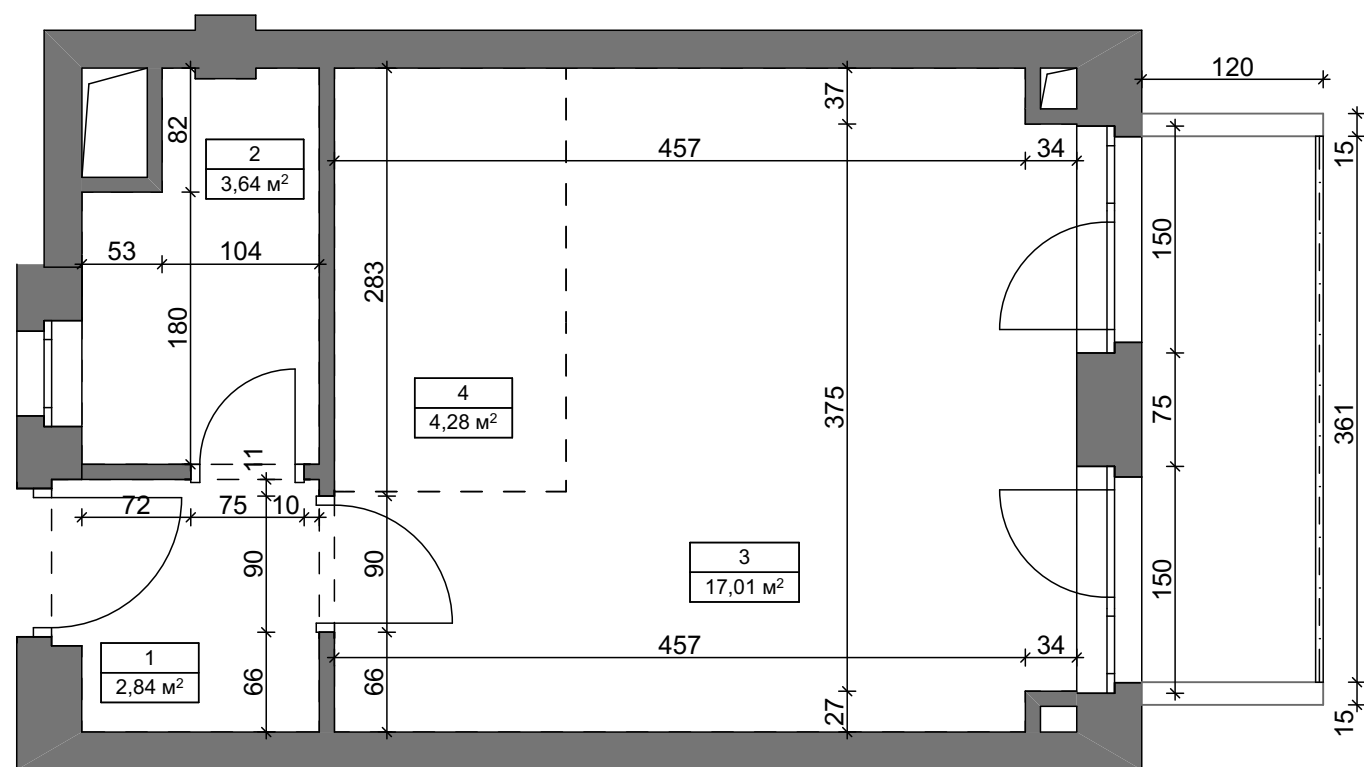

Explication of rooms №202		
№	Name	S (m2)
1	Hallway	2,84
2	Bathroom	3,64
3	Living room	17,01
4	Kitchen	4,28
		27,77 m²

Legend:

 - existing walls



INTERIOR
DESIGN
MKT group

Flat 202

02.06.2022

Statement of working drawings

Scale


Stage

Letter

M 1:50

DP

02

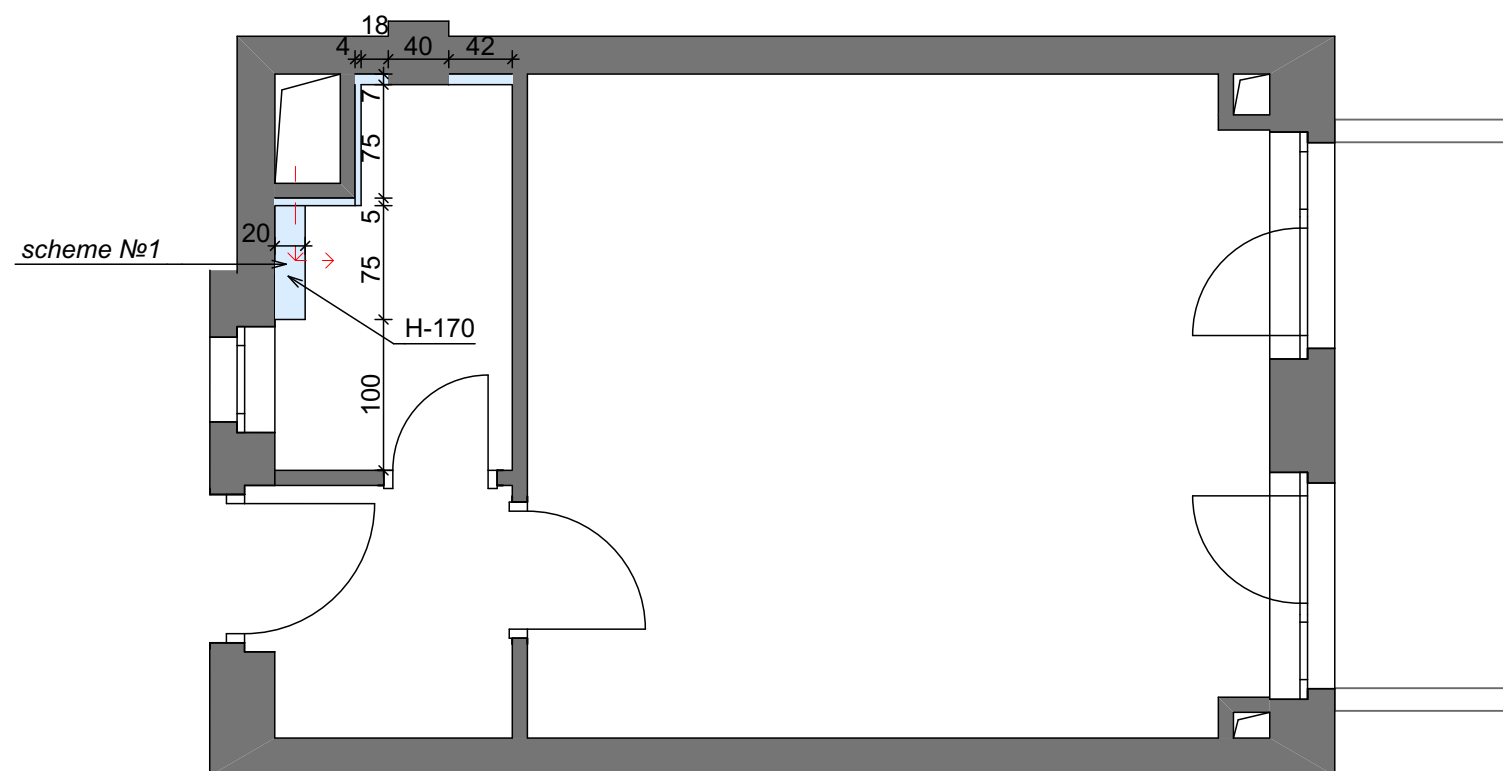

Legend:




- existing walls




- walls to be installed from moisture-resistant drywall

Scheme №1

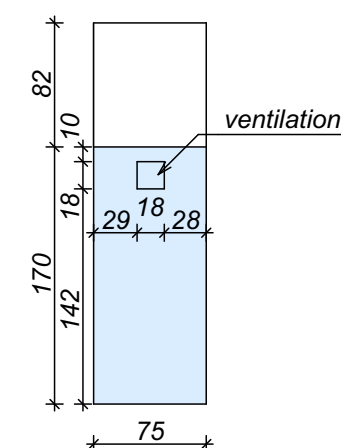

Note:

All heights are from 0.00. For the mark 0.00 we take the floor level taking into account the thickness of the floor finish.

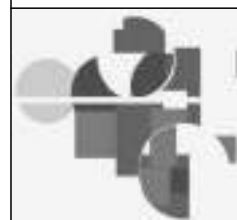

INTERIOR
DESIGN
MKT group

Flat 202

Partition installation plan

02.06.2022

Scale


Stage

Letter


M 1:50

DP


03

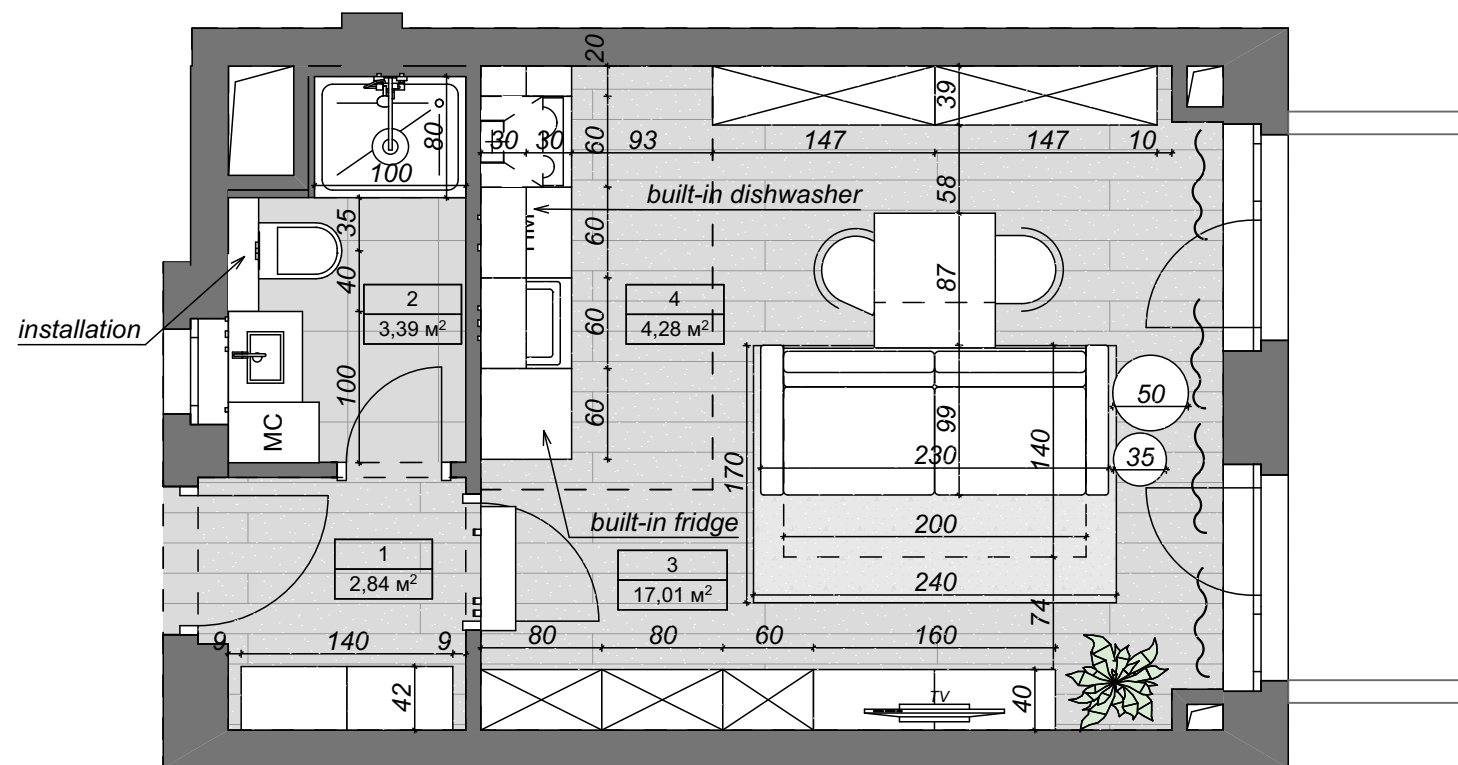

Explication of rooms №202		
№	Name	S (m2)
1	Hallway	2,84
2	Bathroom	3,39
3	Living room	17,01
4	Kitchen	4,28
		27,52 m²

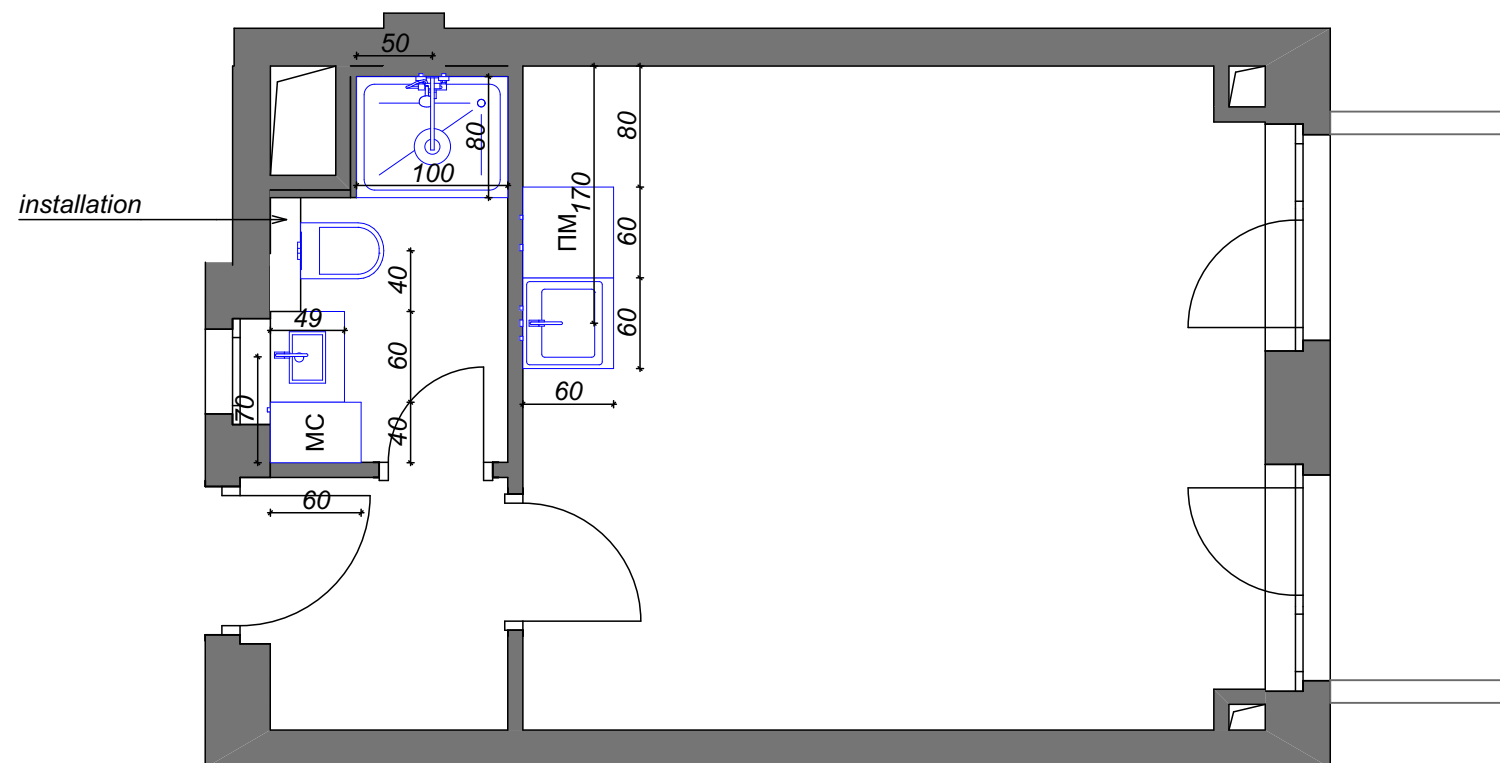


Installation Grohe Rapid SL 4 in 1 + Qtap Robin Rimless
wall hung toilet with Slim Soft Close seat
(38772001/QT1333046ER W)

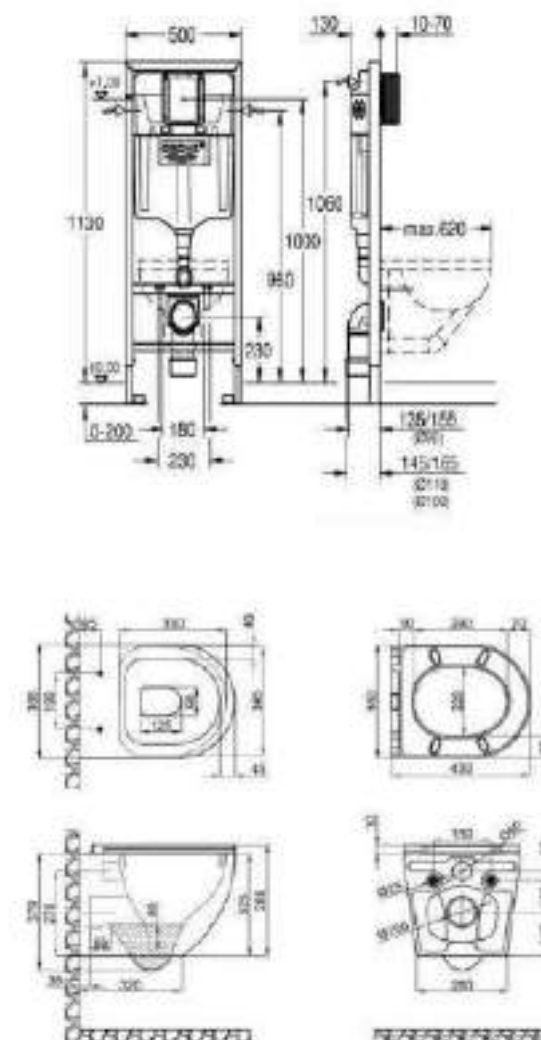

Note:

All heights are from 0.00. For the mark 0.00 we take the floor level taking into account the thickness of the floor finish.

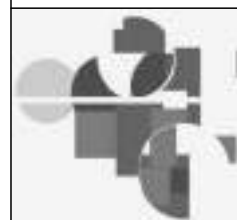

INTERIOR
DESIGN
MKT group

Flat 202

Plumbing installation plan

02.06.2022

Scale


Stage

Letter

M 1:50


DP

05

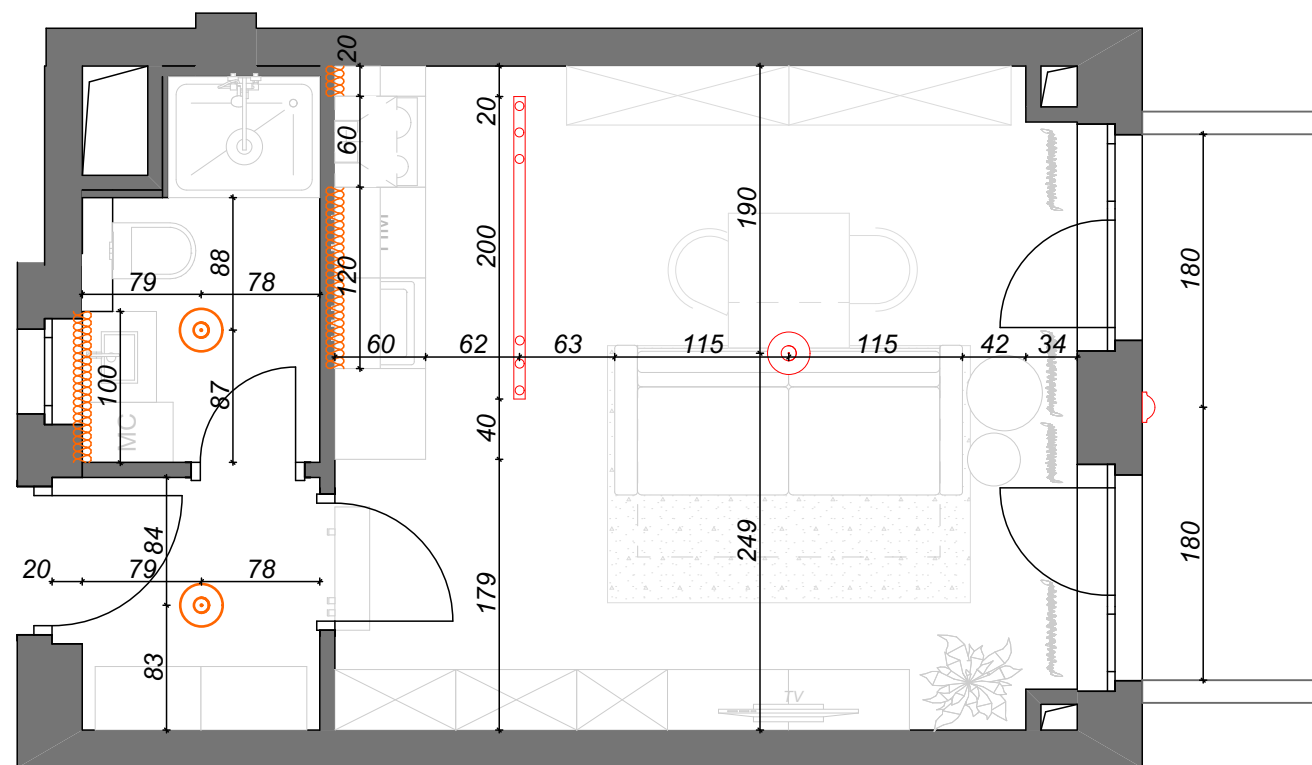

Legend:

	- overhead LED lantern
	- wall Light
	- luster
	- multi-lamp spot
	- LED strip

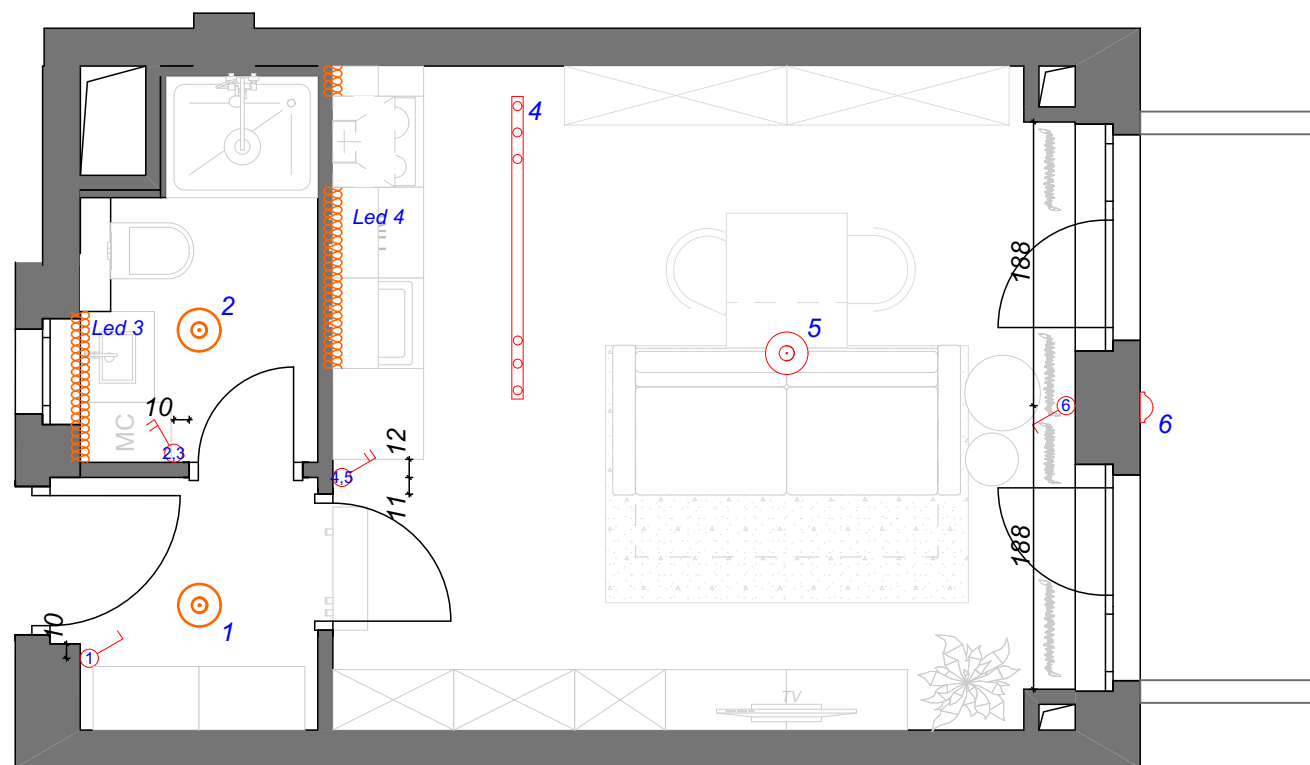


Legend:

	- overhead LED lantern
	- wall Light
	- luster
	- multi-lamp spot
	- LED strip
<i>H-1000</i>	- height from the floor
	- Two-button switch
	- One-button switch
	- One-button switch with a through-passage
	- Two-button switch with a through-passage
	- wire output 220 V

Note:

All heights are from 0.00. For the mark 0.00 we take the floor level taking into account the thickness of the floor finish.

	Flat 202		02.06.2022		
	Layout plan switches		Scale	Stage	Letter
			M 1:50	DP	07

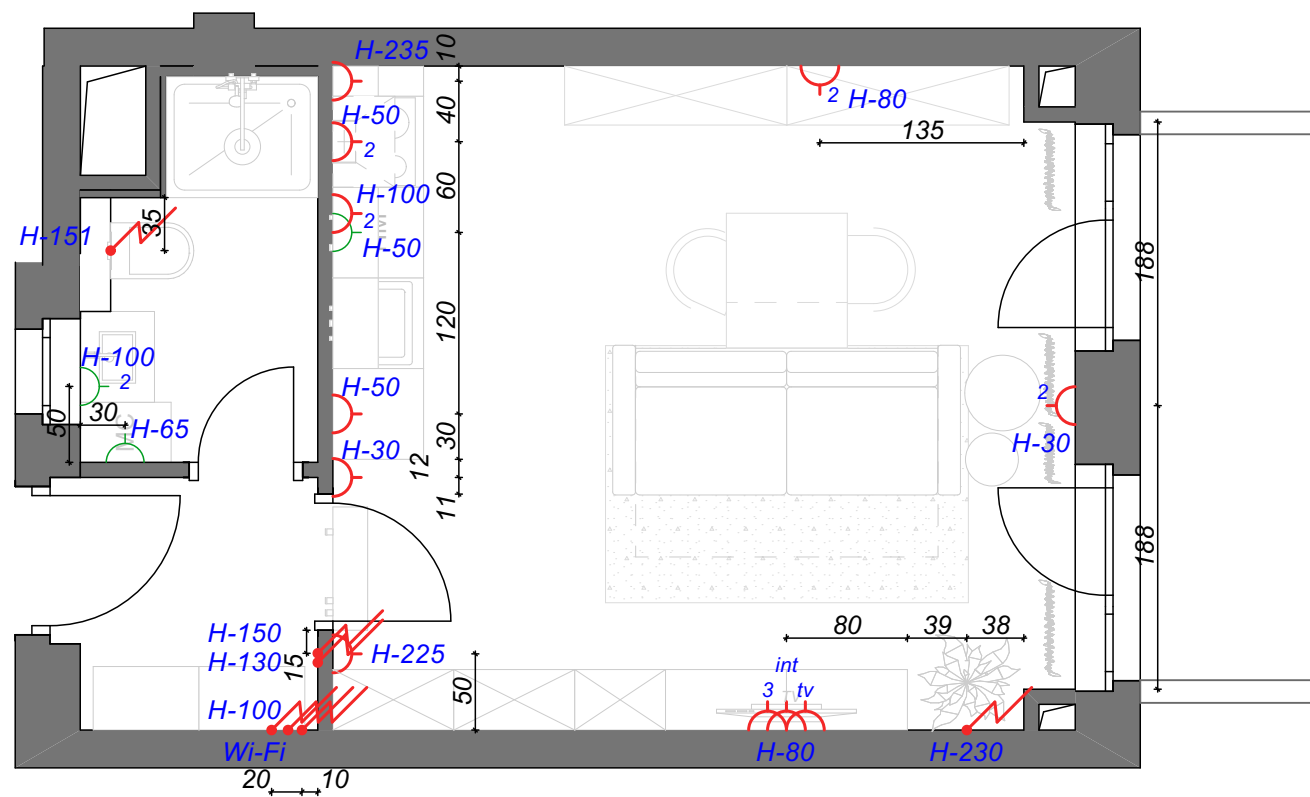


Legend:

	Socket 220 V
	Waterproof socket
	Socket - int
	Socket 220V +usb
	Wi-Fi router
	Wire output 220 V
	Height from the floor

Note:

All heights are from 0.00. For the mark 0.00 we take the floor level taking into account the thickness of the floor finish.
Agree the location of the sockets under the TV with the TV extension model.

	Flat 202		02.06.2022		
	Layout plan sockets		Scale	Stage	Letter
			M 1:50	DP	08

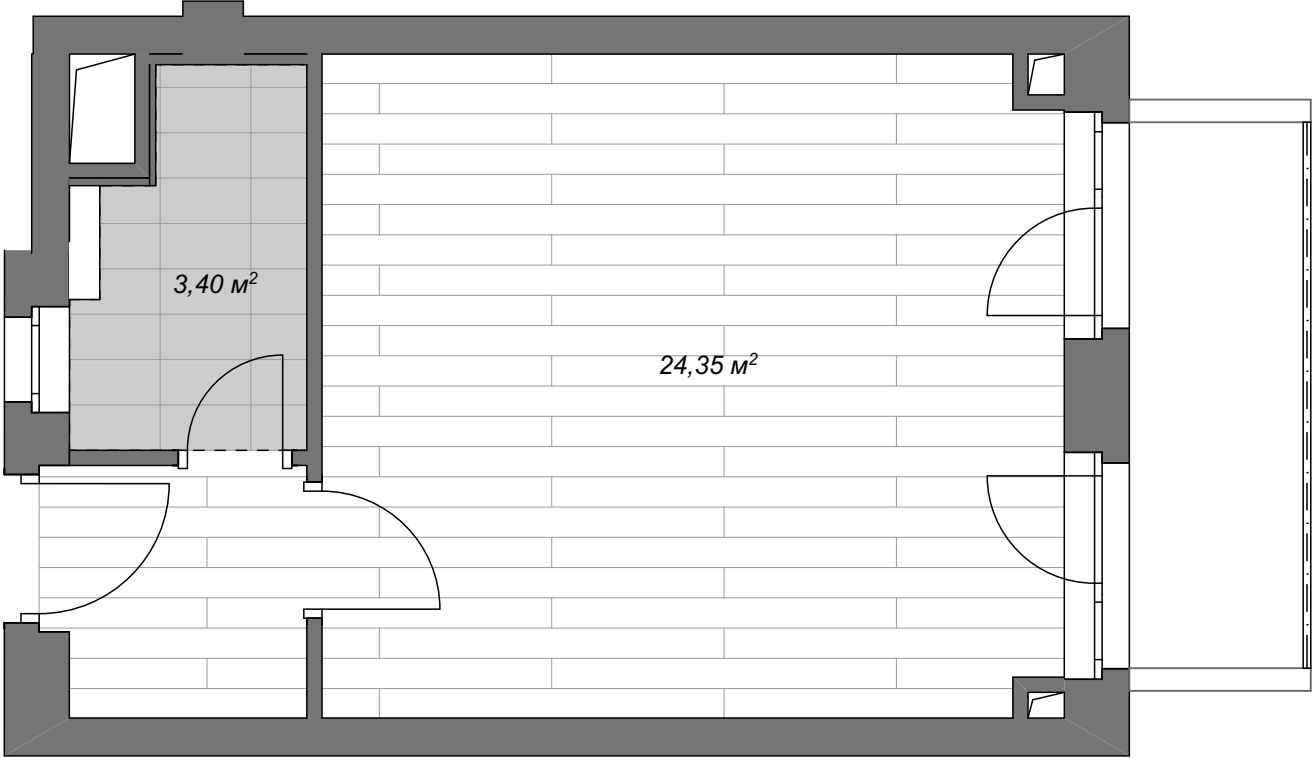

Finish type	Manufacturer	Quantity	Dimensions	Tile area	Tile example
Tile				3,40 m ²	
Parquetry				24,35 m ²	

Note:

All heights are from 0.00. For the mark 0.00 we take the floor level taking into account the thickness of the floor finish.

The amount of materials is indicated without stock. It is recommended to add 5-10% to the specified amount.

The exact recommended additional amount of material should be agreed with the manufacturer and contractor.




INTERIOR
DESIGN
MKT group

Flat 202


Floor plan


02.06.2022

Scale	Stage	Letter
M 1:50	DP	09

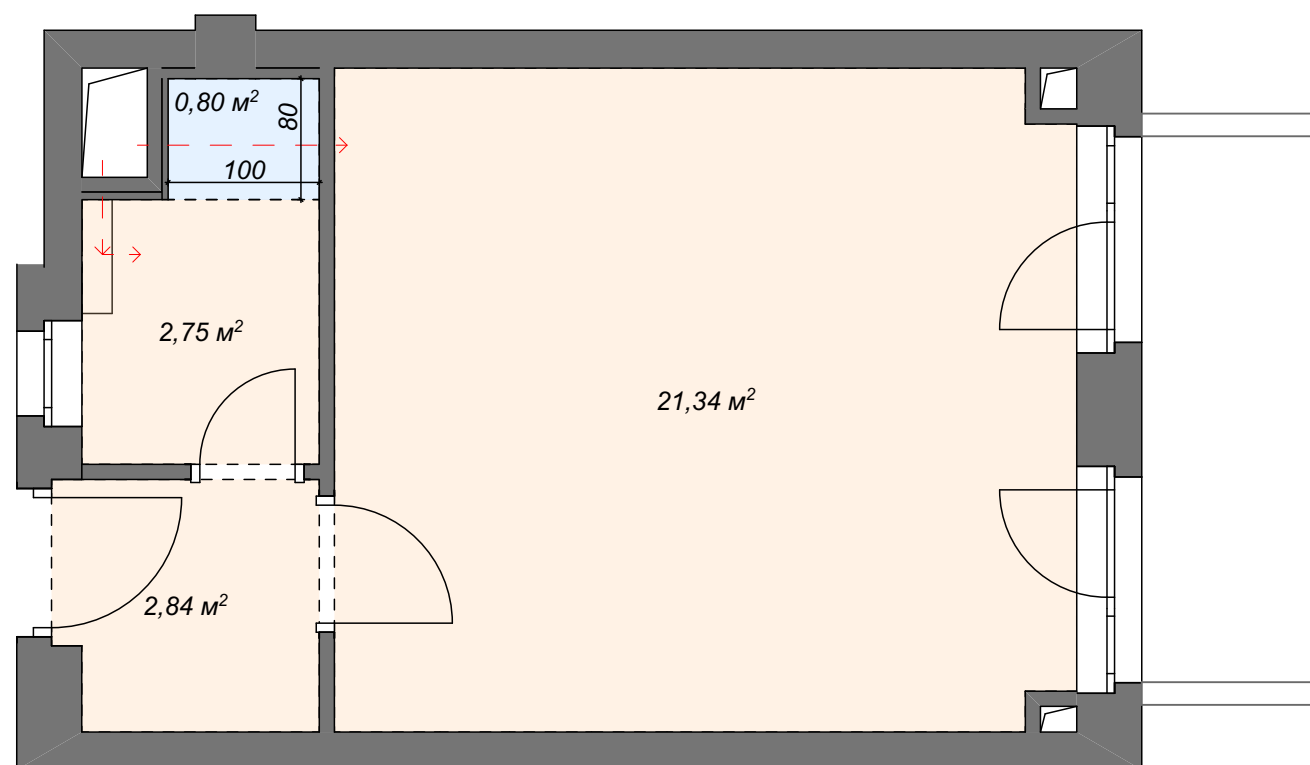

Legend:

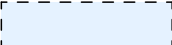 - H-30

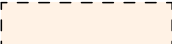 - H-0



INTERIOR
DESIGN
MKT group

Flat 202

Ceiling room

02.06.2022

Scale


Stage

Letter

M 1:50

DP

10

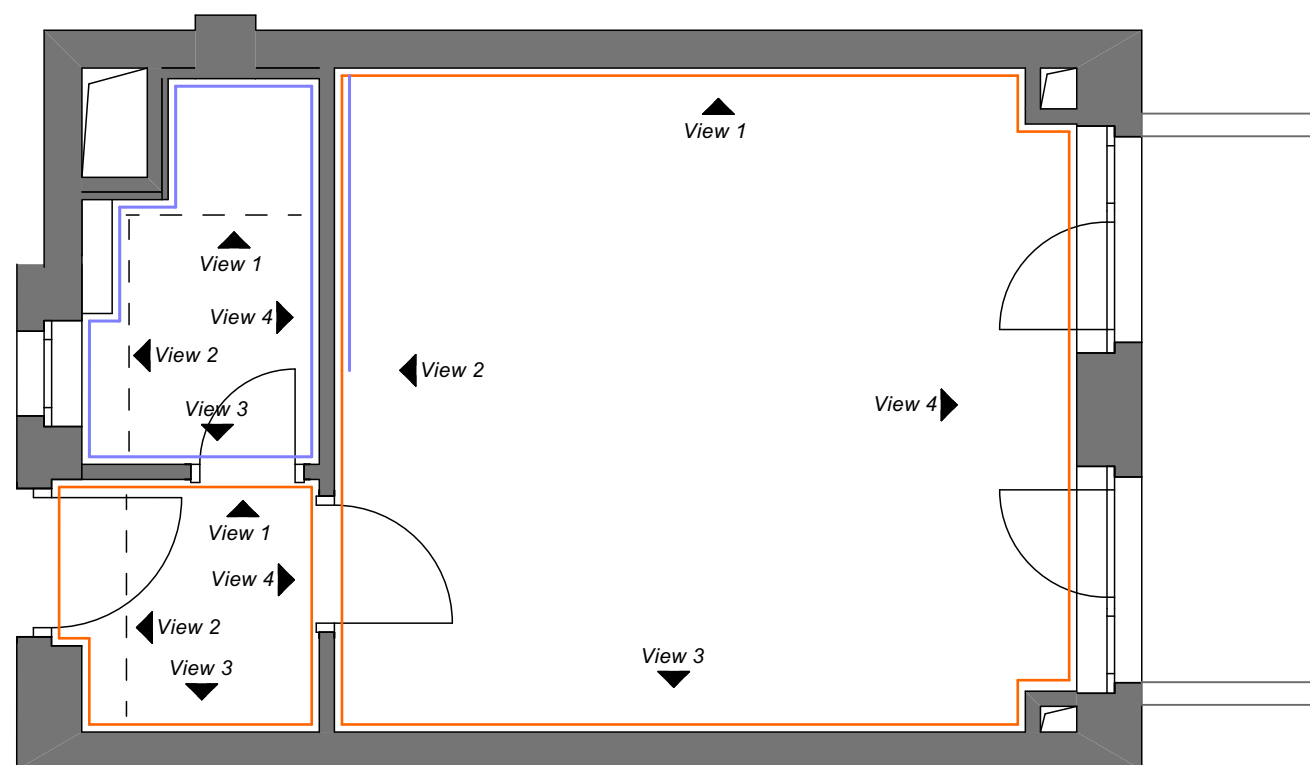

<i>Finish type</i>	<i>Color on drawing</i>	<i>Quantity</i>	<i>Dimensions</i>	<i>Tile area</i>
<i>Mango Orange painting RAL 050 70 60</i>				44,85 m ²
<i>Tile</i>				19,36 m ²

Note:

All heights are from 0.00. For the mark 0.00 we take the floor level taking into account the thickness of the floor finish.

The amount of materials is indicated without stock. It is recommended to add 5-10% to the specified amount.

The exact recommended additional amount of material should be agreed with the manufacturer and contractor.



INTERIOR
DESIGN
MKT group

Flat 202

Wall finishing plan

02.06.2022

Scale

Stage


Letter

M 1:50

DP


11

View 1

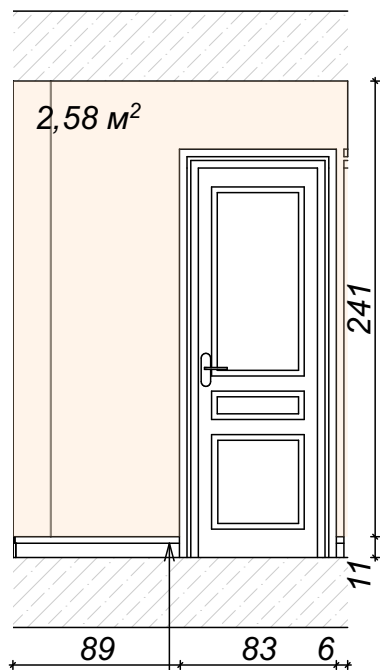


SX184 Flex (orac-decor)

View 2

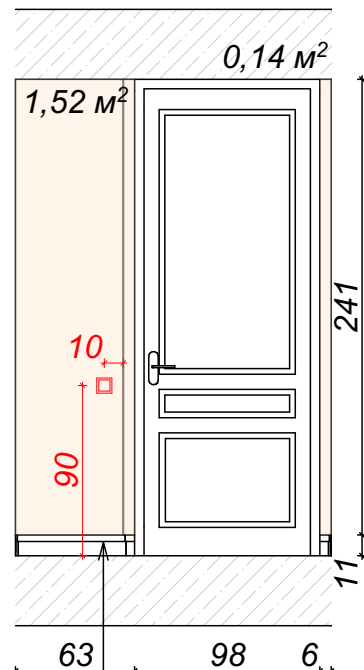


SX184 Flex (orac-decor)

View 3

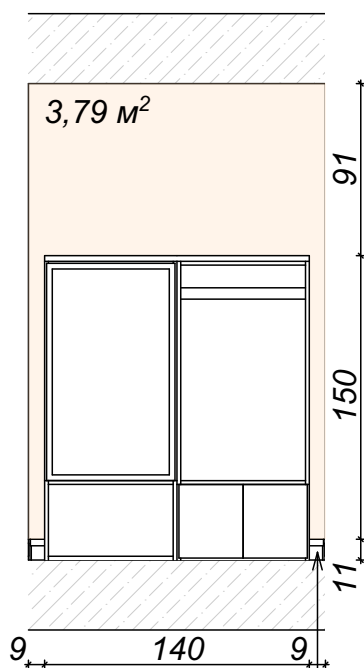

SX184 Flex (orac-decor)

View 4

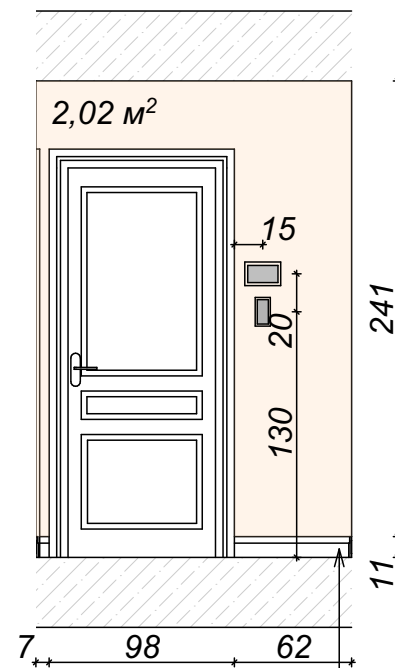

SX184 Flex (orac-decor)



INTERIOR
DESIGN
MKT group

Flat 202

02.06.2022

Hallway view

Scale

Stage


Letter

M 1:40


DP

12


View 1

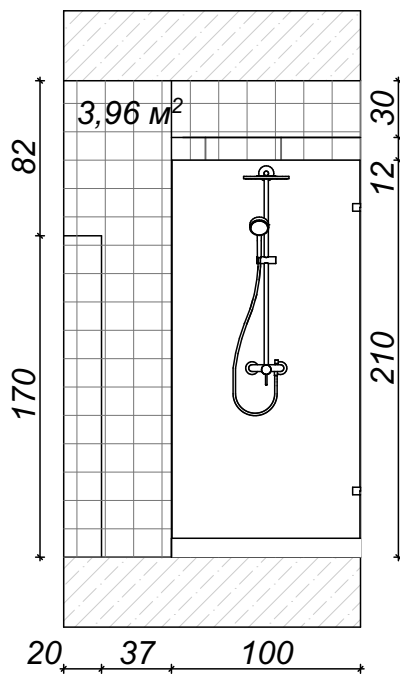


View 2

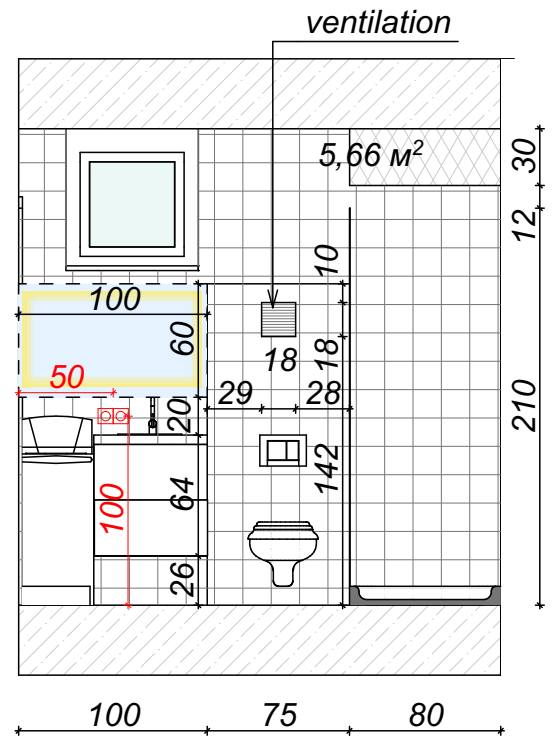

View 3

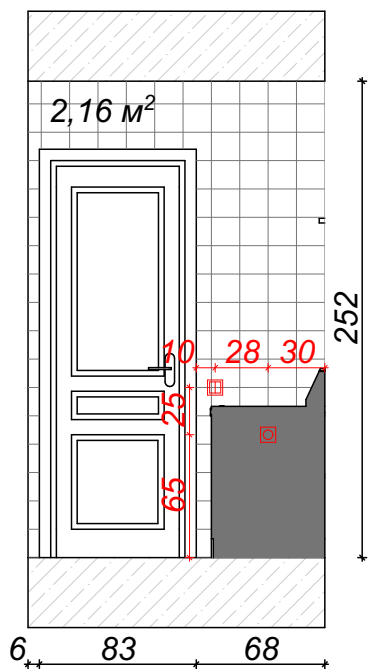

View 4

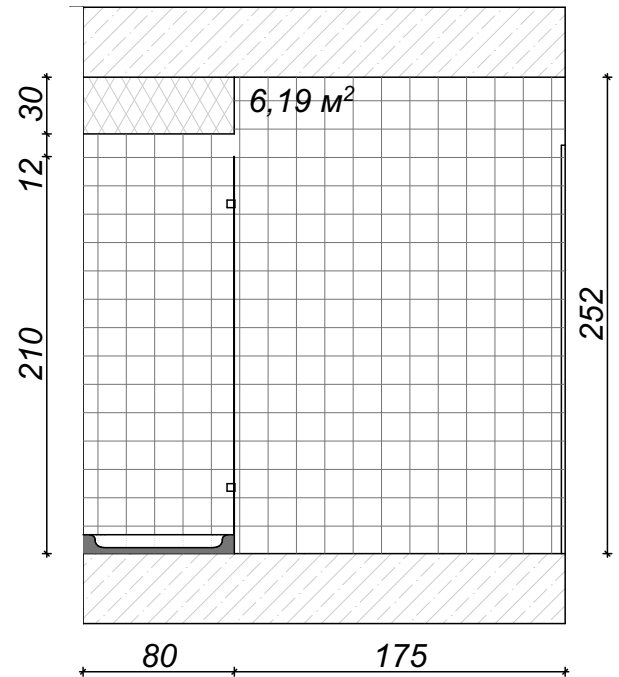

INTERIOR
DESIGN
MKT group

Flat 202

02.06.2022

Bathroom view

Scale





Stage

Letter

M 1:40

DP

13

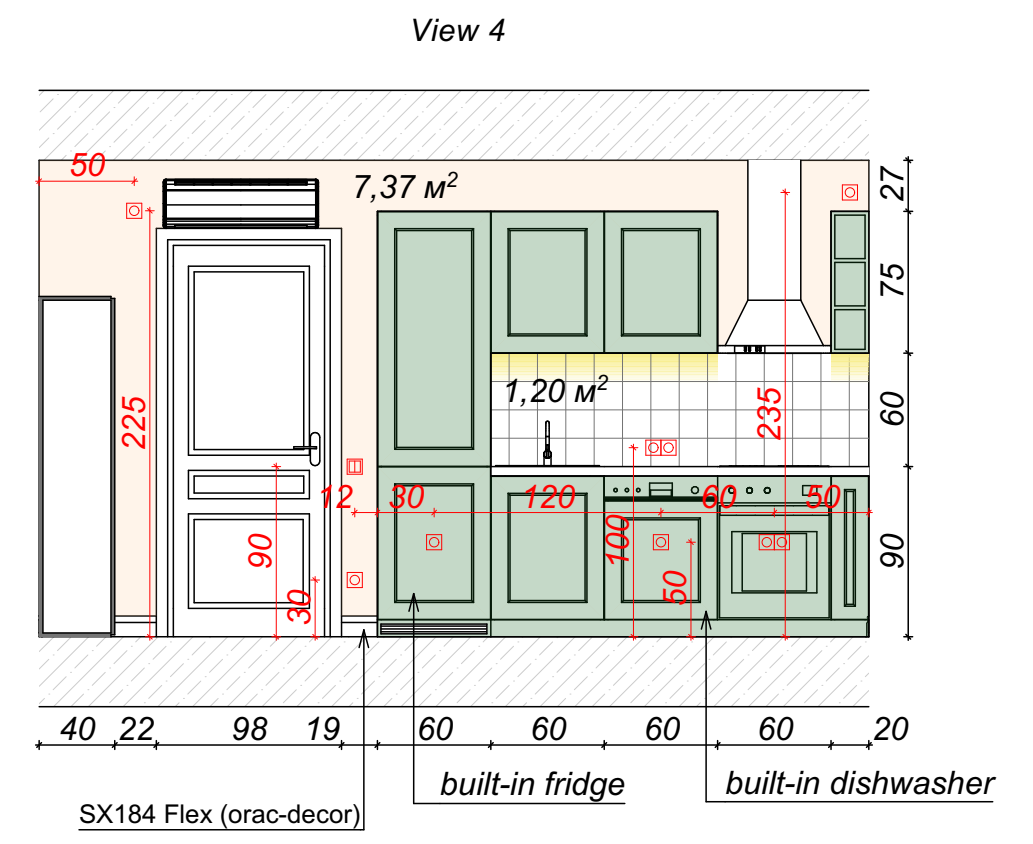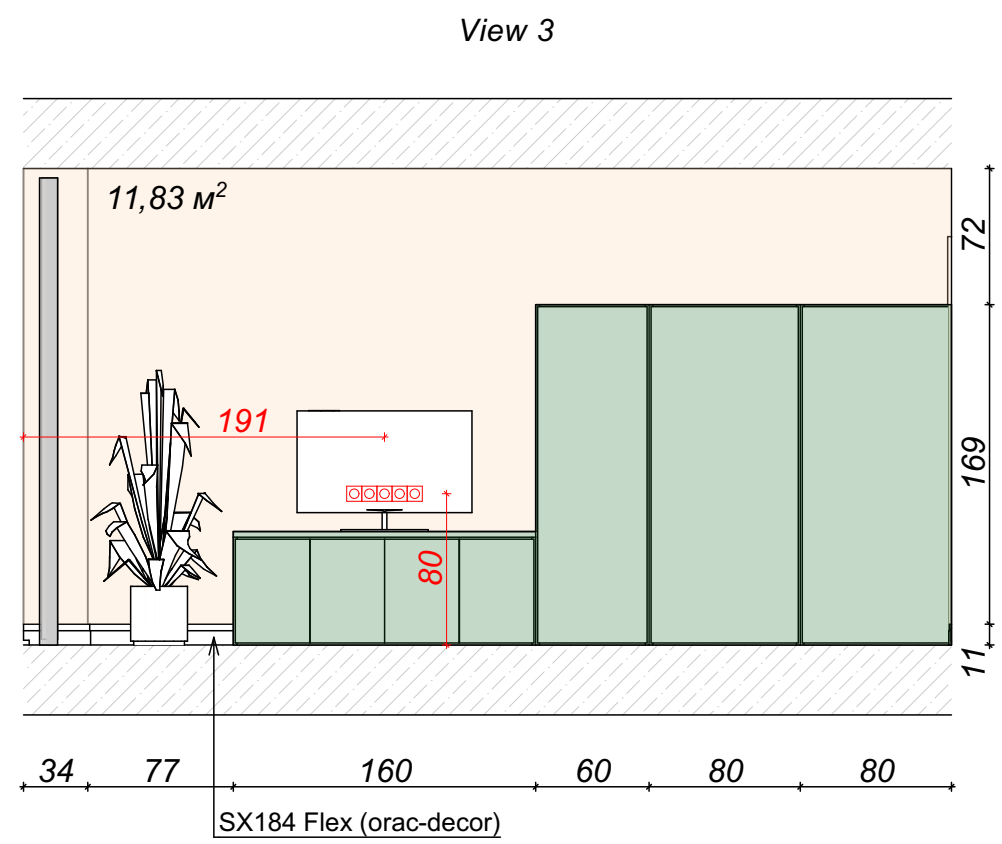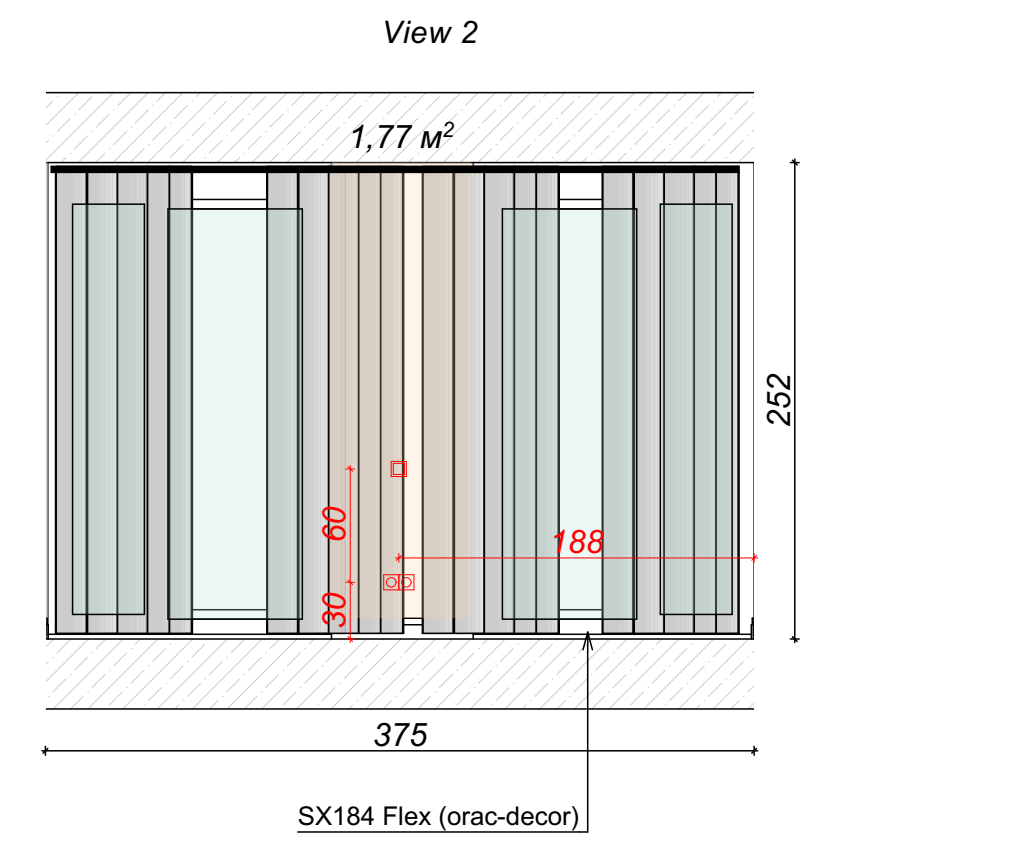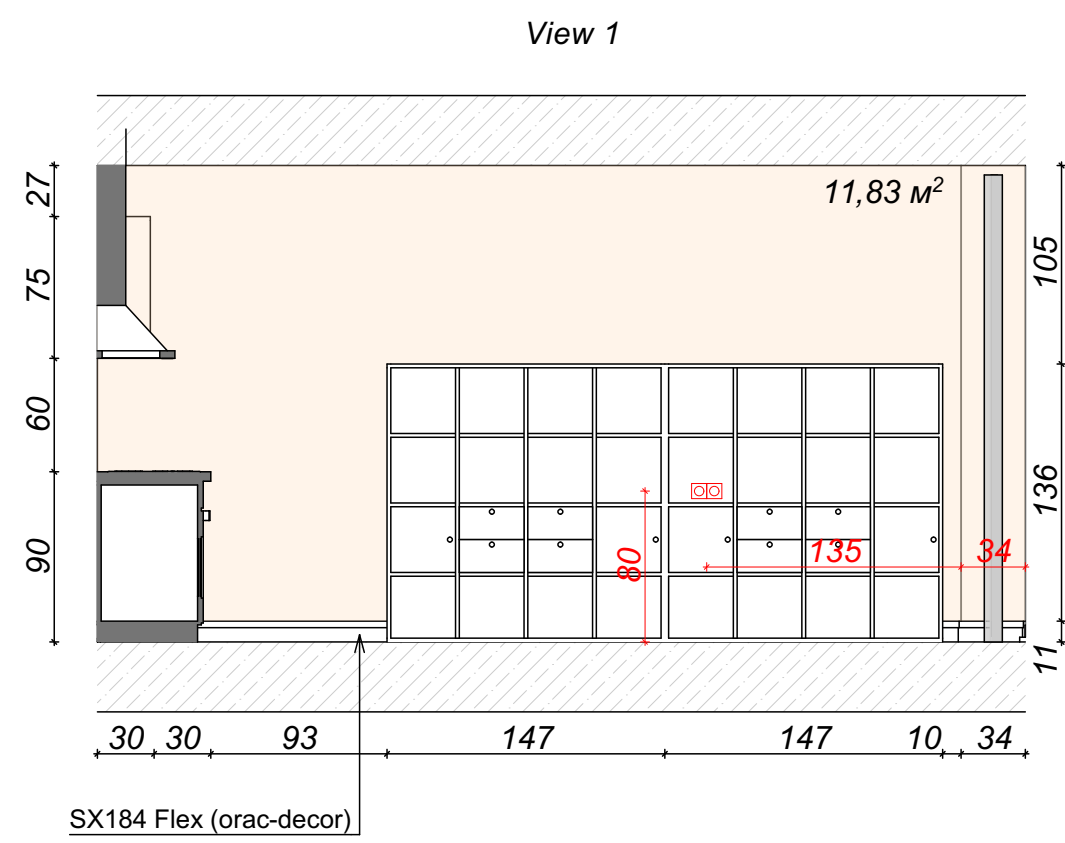



	INTERIOR DESIGN MKT group	Flat 202		02.06.2022	
		Visulization	Stage	Letter	
			DP	15	



	Flat 202		02.06.2022	
	Visulization		Stage	Letter
			DP	16





	INTERIOR DESIGN MKT group		Flat 202		02.06.2022	
			Visulization		Stage	Letter
					DP	17



 INTERIOR DESIGN MKT group	Flat 202		02.06.2022	
	Visulization		Stage	Letter
			DP	18



	INTERIOR DESIGN MKT group	Flat 202		02.06.2022	
		Visulization		Stage	Letter
				DP	19

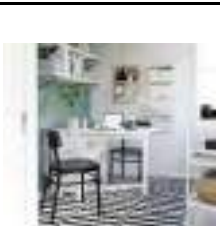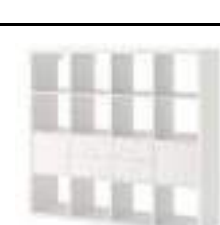Explication 202					
Name	Picture	Dimensions	Firma	Code	Price
Sofa		99*79*230	ikea		189 900 ft
Cabinet		140*42*161	ikea	193.239.29	85 200 ft
Storage closet		380*180*40	ikea		188 050 ft
Table		26*89*152*80	ikea	104.238.86	69 990 ft
Chairs		81*41*41 (2 pcs)	ikea	504.573.13	24 990 ft
Carpet		240*170	ikea	504.255.29	29 990 ft
Cabinet		147*147 (2 pcs)	ikea	192*783*28	57 790 ft

	INTERIOR DESIGN MKT group	Flat 202		02.06.2022	
		Explication		Stage	Letter
				DP	20

Explication 202					
Name	Picture	Dimensions	Firma	Code	Price
Installation Grohe Rapid SL 4 in 1 + Qtap Robin Rimless wall hung toilet with Slim Soft Close seat (38772001/QT1 333046ER W)			Grohe	38772001/QT133 3046ER W	105251 ft
pallet		100*80	Radaway	M3ZNF1080-06	160 116 ft
Shower cabin doors		100*200	Radaway	385014-01-01L	264 173 ft
Bathroom furniture combination		49*60*64	ikea	893.324.59	93 970 ft
Kitchen sink		52*51	Grohe	31583SD1	288 332 ft

	INTERIOR DESIGN MKT group	Flat 202		02.06.2022	
		Explication		Stage	Letter
				DP	21

Explication 202					
Name	Picture	Dimensions	Firma	Code	Price
Recessed lamp MONO SURFACE VI		200*20*11	Nowodvorski	7837	62 860 ft
NYMÅNE		45*8	ikea	904.150.95	14 990 ft
Belsiana		35*118*51	EGLO	98035	70 900 ft

	INTERIOR DESIGN MKT group	Flat 202		02.06.2022	
		Explication		Stage	Letter
				DP	22



Flat 203


DESIGN PROJECT
APARTMENTS



02.06.2022

Stage
DP


Letter
01

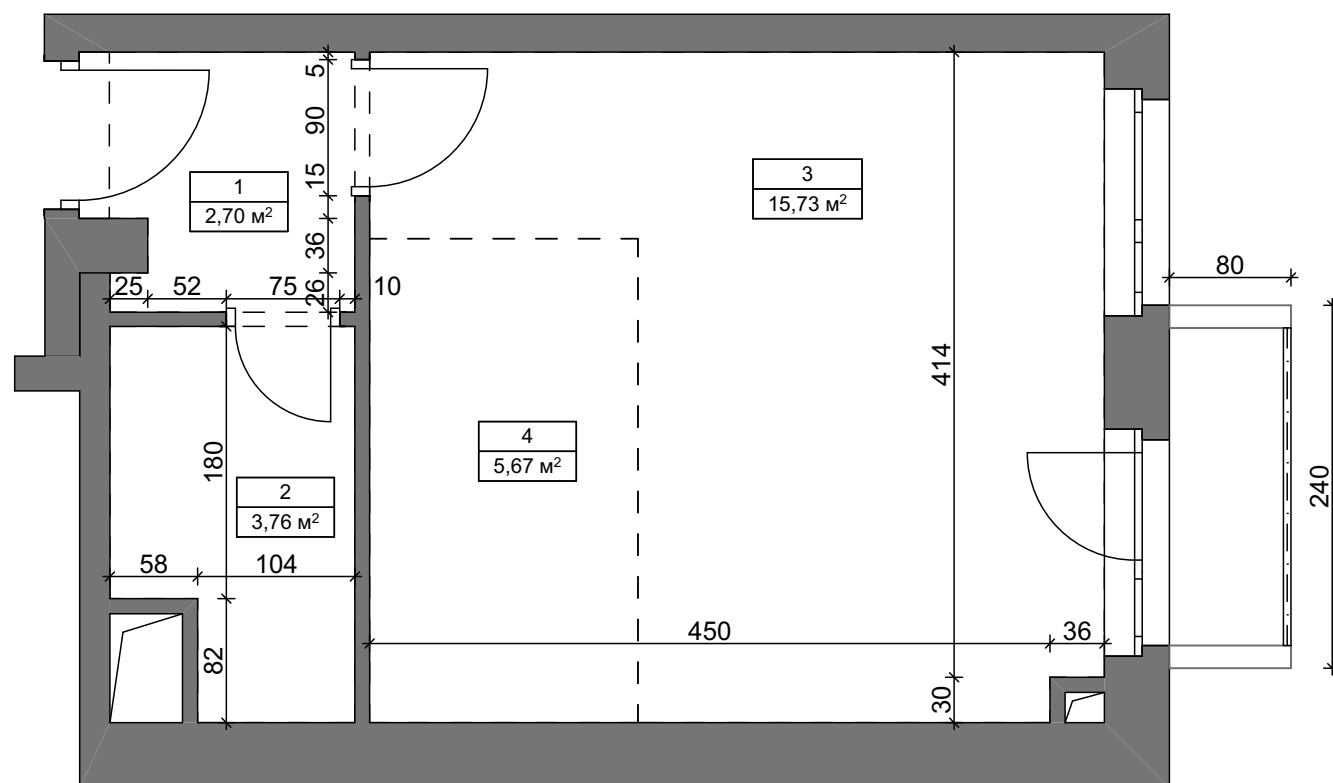

Explication of rooms №203		
№	Name	S (m2)
1	Hallway	2,70
2	Bathroom	3,76
3	Living room	15,73
4	Kitchen	5,67
		27,86 m²

Legend:

 - existing walls

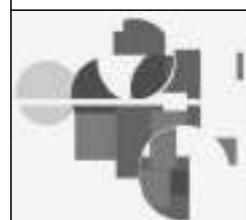

INTERIOR
DESIGN
MKT group

Flat 203

02.06.2022

Statement of working drawings

Scale


Stage

Letter

M 1:50

DP

02

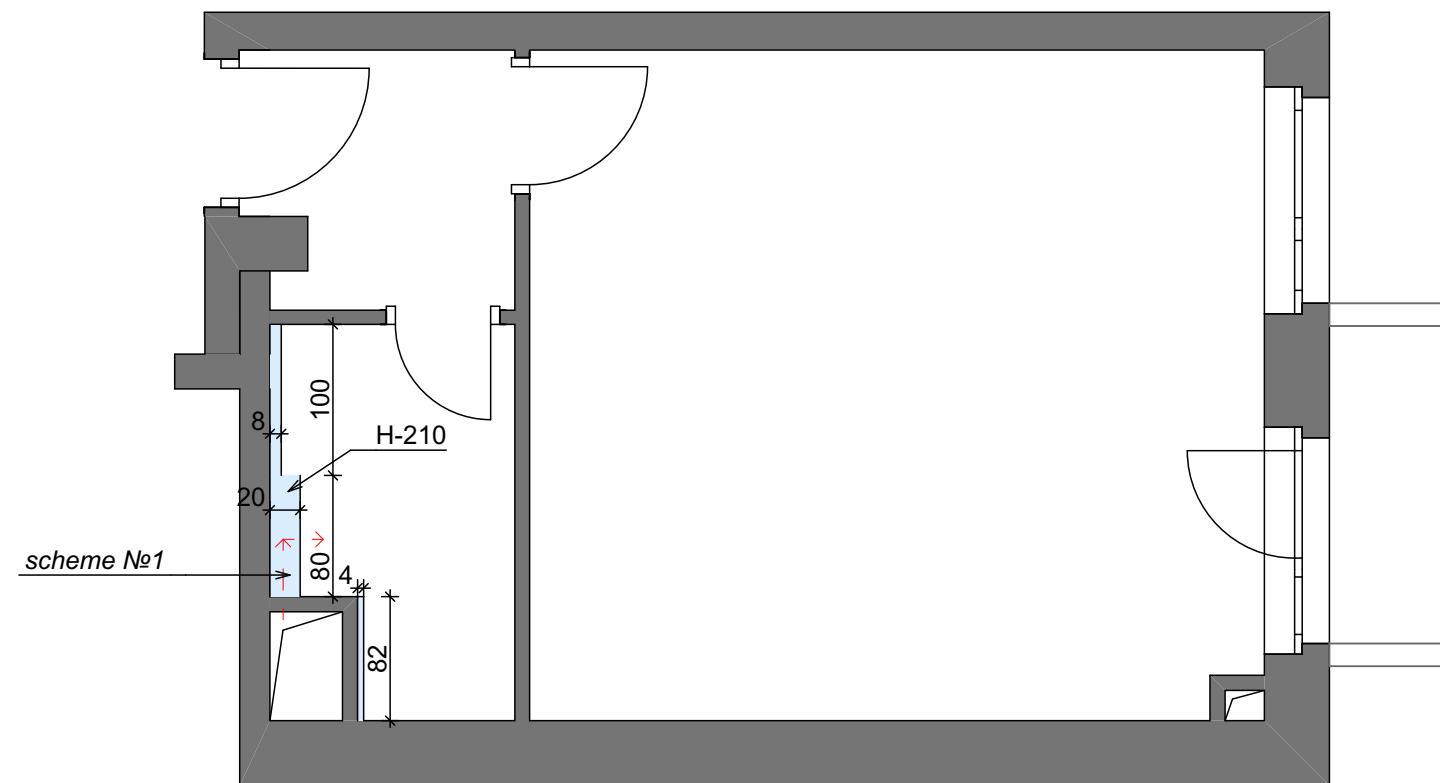

Legend:




- existing walls



- walls to be installed from moisture-resistant drywall

Scheme №1

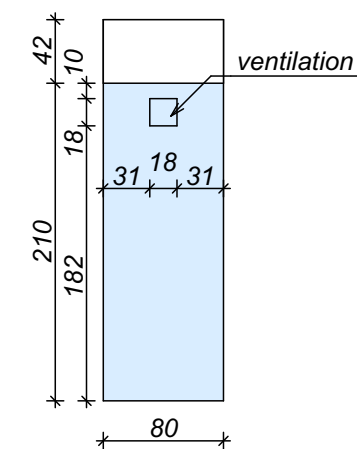

Note:

All heights are from 0.00. For the mark 0.00 we take the floor level taking into account the thickness of the floor finish.



INTERIOR
DESIGN
MKT group

Flat 203

Partition installation plan

02.06.2022

Scale


M 1:50

Stage


DP

Letter


03

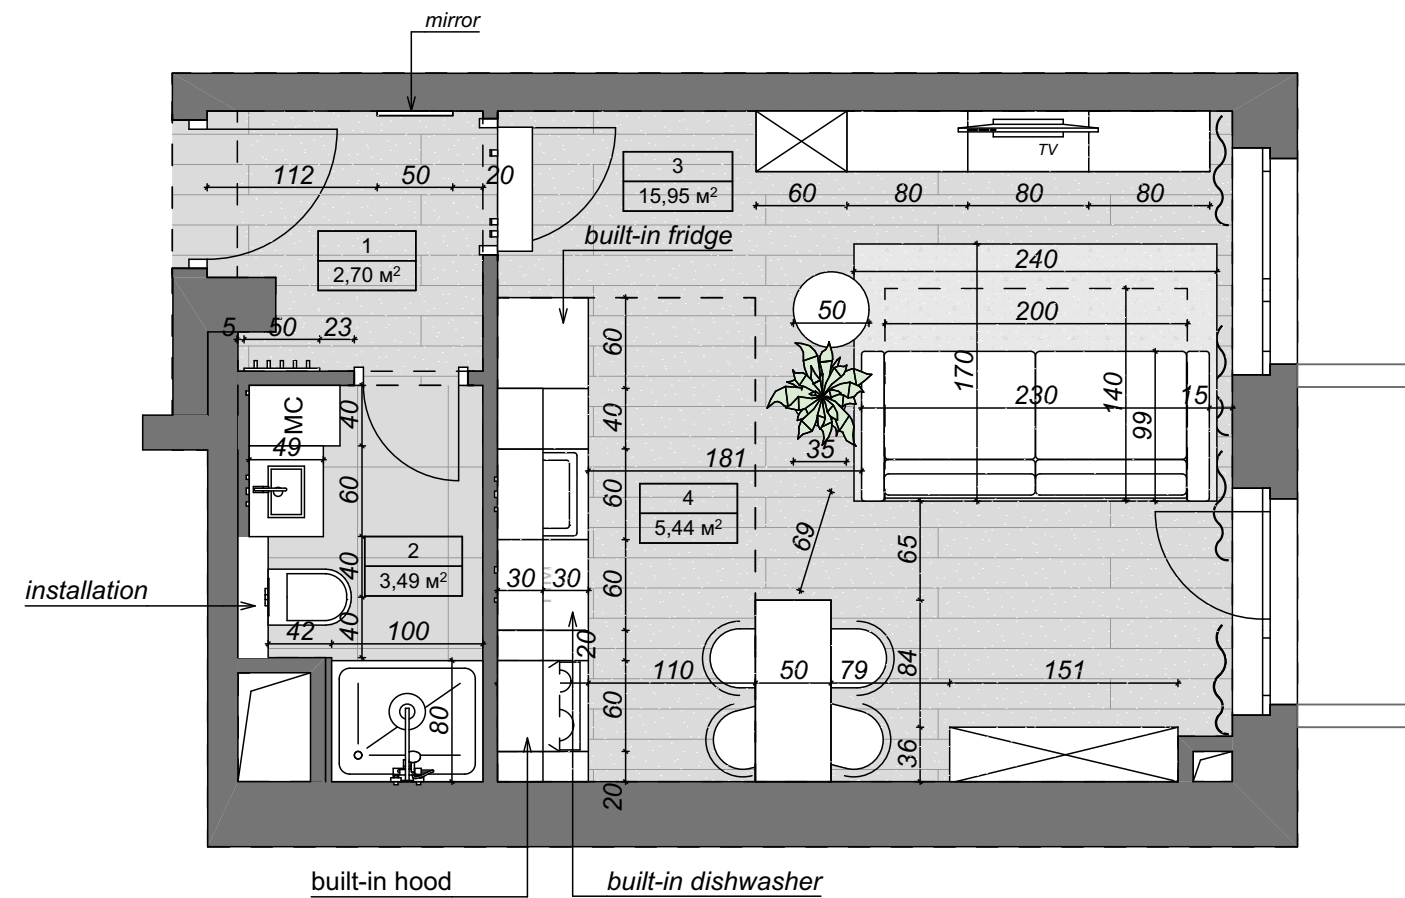

Explication of rooms №203		
№	Name	S (m2)
1	Hallway	2,70
2	Bathroom	3,49
3	Living room	15,95
4	Kitchen	5,44
		27,58 m²

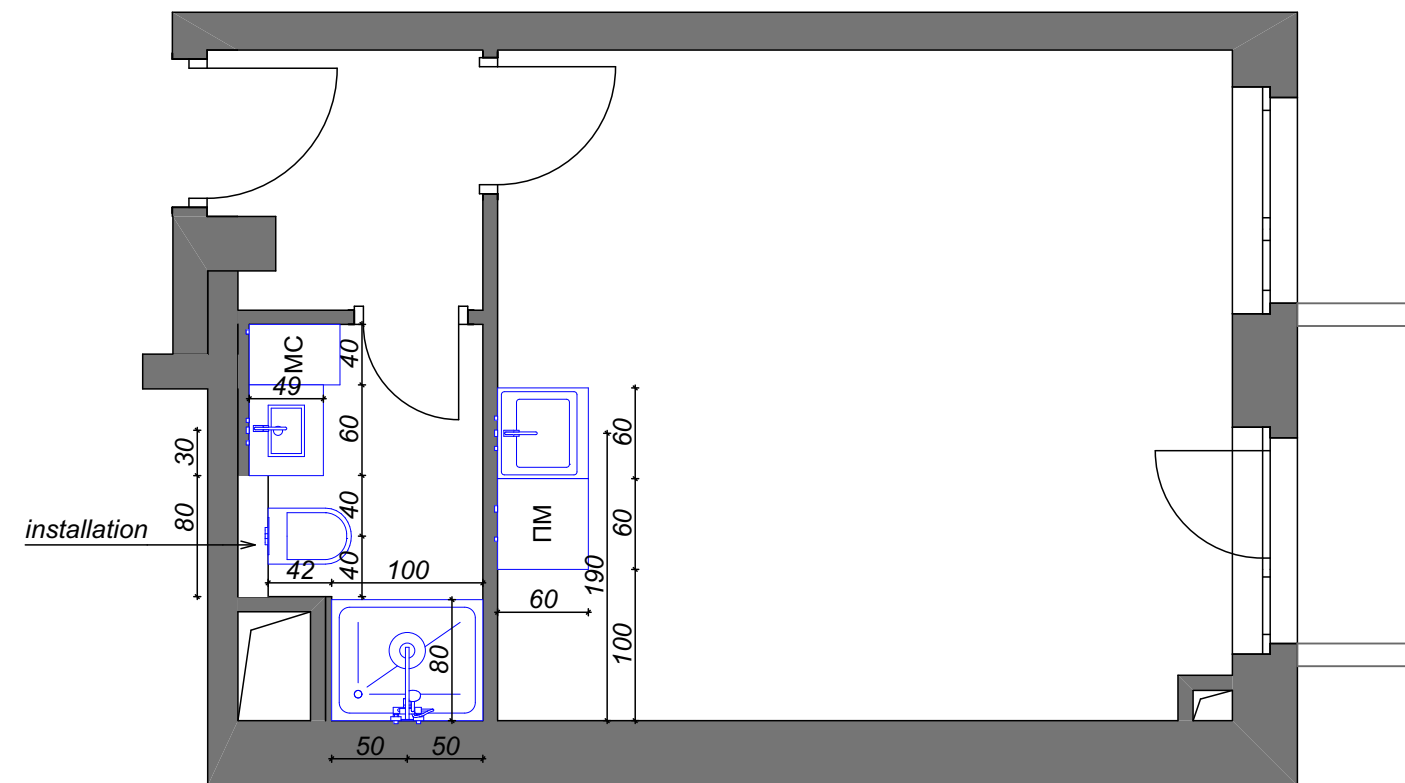

Installation Grohe Rapid SL 4 in 1 + Qtap Robin Rimless
wall hung toilet with Slim Soft Close seat
(38772001/QT1333046ER W)

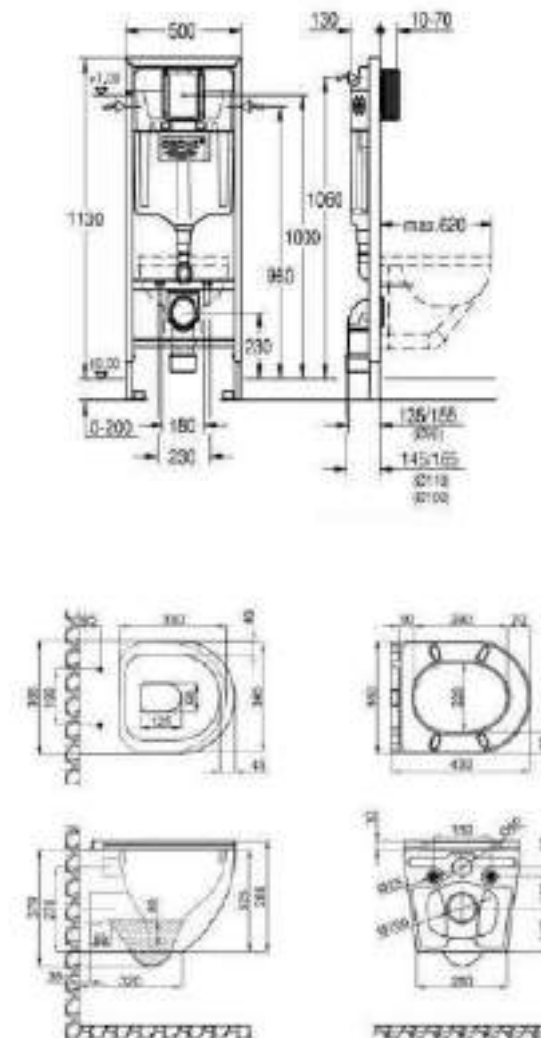

Note:

All heights are from 0.00. For the mark 0.00 we take the floor level taking into account the thickness of the floor finish.



INTERIOR
DESIGN
MKT group

Flat 203

Plumbing installation plan

02.06.2022

Scale


Stage

Letter

M 1:50

DP

05

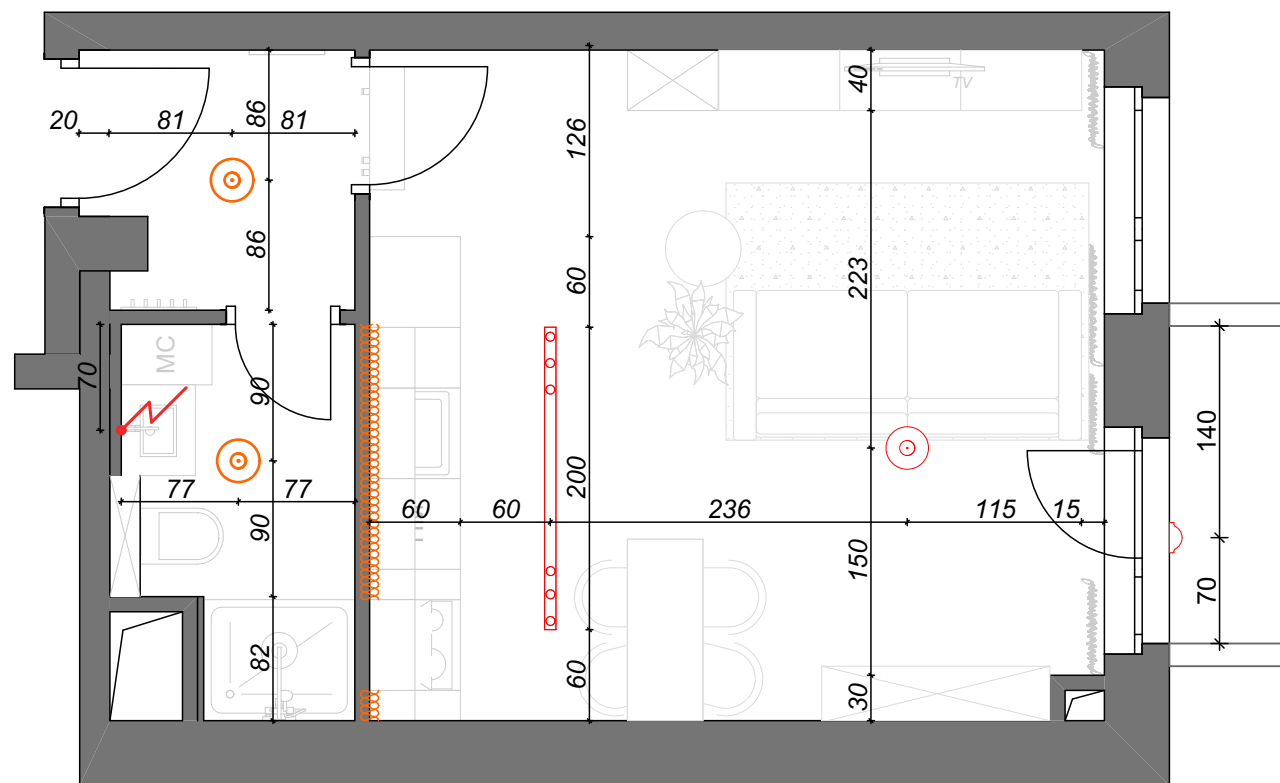

Legend:

	- overhead LED lantern
	- wall Light
	- luster
	- multi-lamp spot
	- LED strip
	- wire output 220 V



INTERIOR
DESIGN
MKT group

Flat 203

Lighting arrangement plan

02.06.2022

Scale


Stage

Letter

M 1:50

DP

06

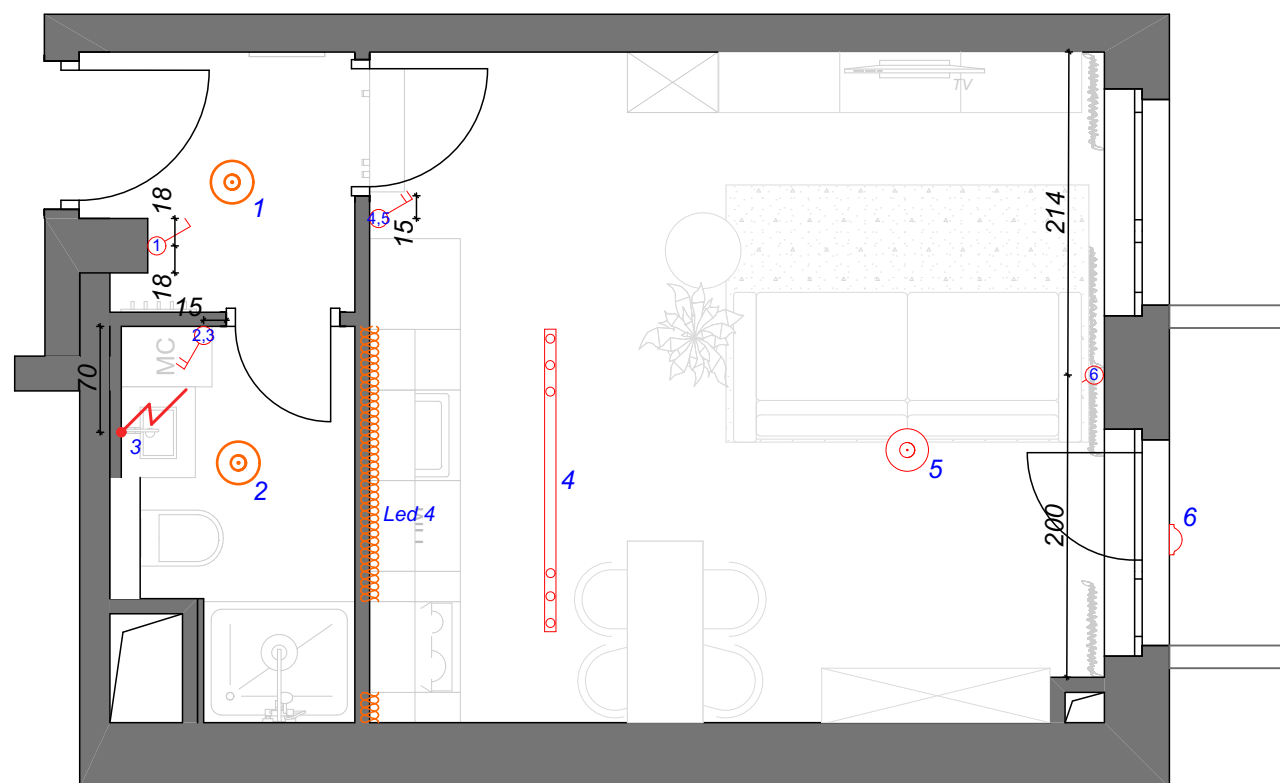


Legend:

	- overhead LED lantern
	- wall Light
	- luster
	- multi-lamp spot
	- LED strip
<i>H-1000</i>	- height from the floor
	- Two-button switch
	- One-button switch
	- One-button switch with a through-passage
	- Two-button switch with a through-passage
	- wire output 220 V

Note:

All heights are from 0.00. For the mark 0.00 we take the floor level taking into account the thickness of the floor finish.

	Flat 203		02.06.2022		
	Layout plan switches		Scale	Stage	Letter
			M 1:50	DP	07

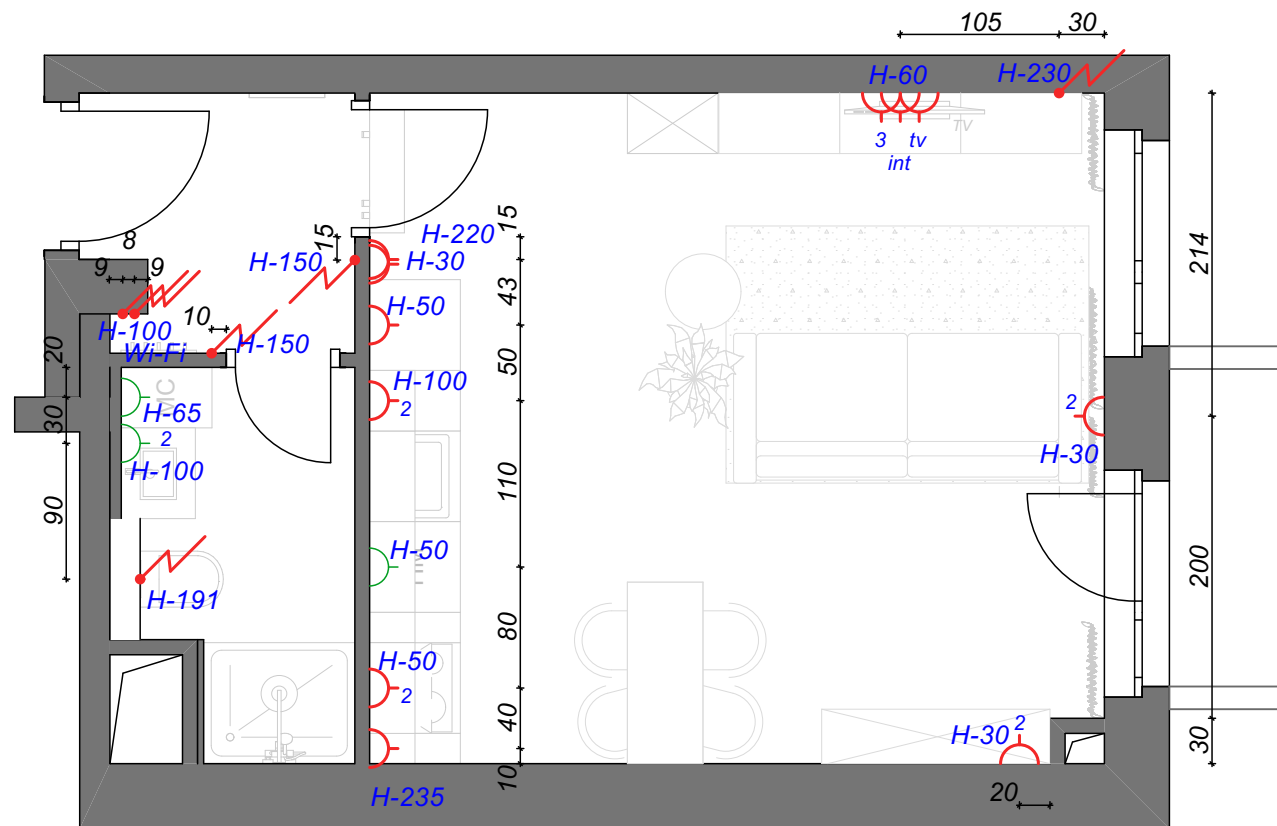


Legend:

	Socket 220 V
	Waterproof socket
	Socket - int
	Socket 220V +usb
	Wi-Fi router
	Wire output 220 V
	Height from the floor

Note:

All heights are from 0.00. For the mark 0.00 we take the floor level taking into account the thickness of the floor finish.
Agree the location of the sockets under the TV with the TV extension model.

	Flat 203		02.06.2022		
	Layout plan sockets		Scale	Stage	Letter
			M 1:50	DP	08

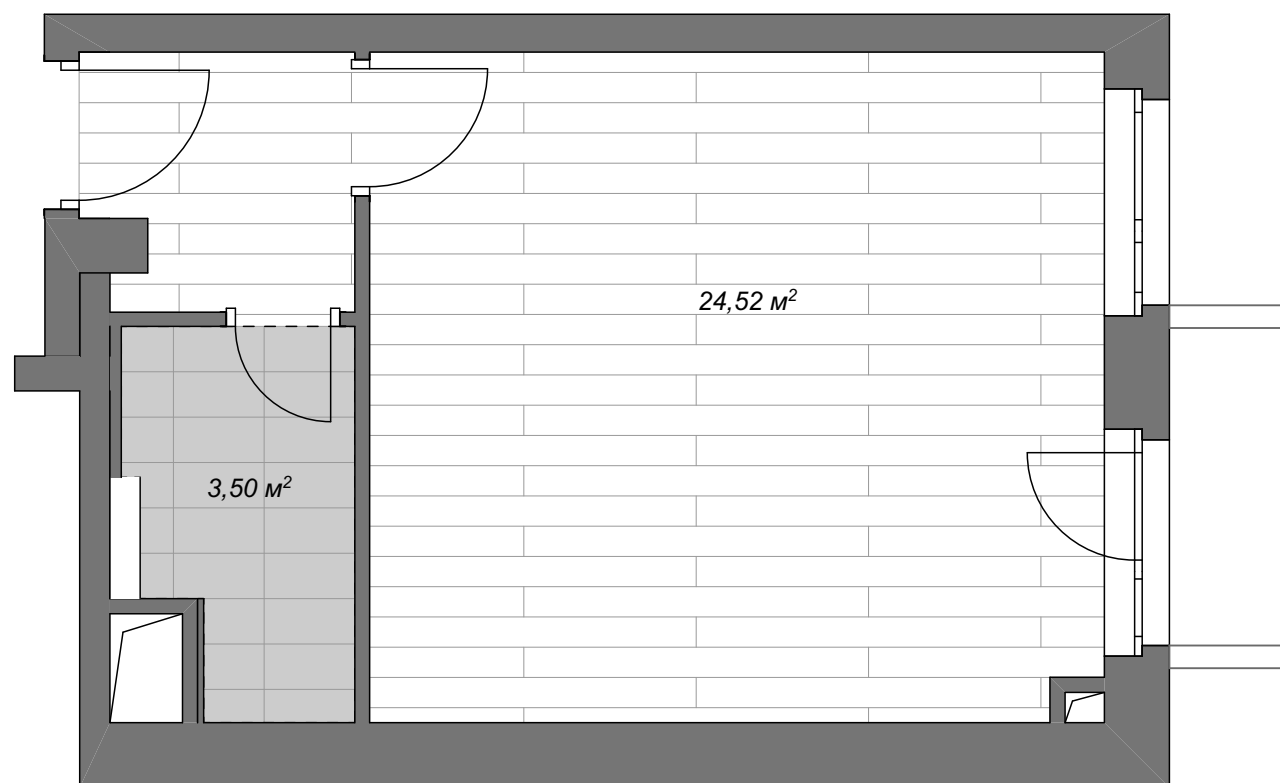

Finish type	Manufacturer	Quantity	Dimensions	Tile area	Tile example
Tile				3,50 m ²	
Parquetry				24,52 m ²	


Note:

All heights are from 0.00. For the mark 0.00 we take the floor level taking into account the thickness of the floor finish.


The amount of materials is indicated without stock. It is recommended to add 5-10% to the specified amount.

The exact recommended additional amount of material should be agreed with the manufacturer and contractor.

	INTERIOR DESIGN MKT group	Flat 203		02.06.2022		
		Floor plan		Scale	Stage	Letter
				M 1:50	DP	09

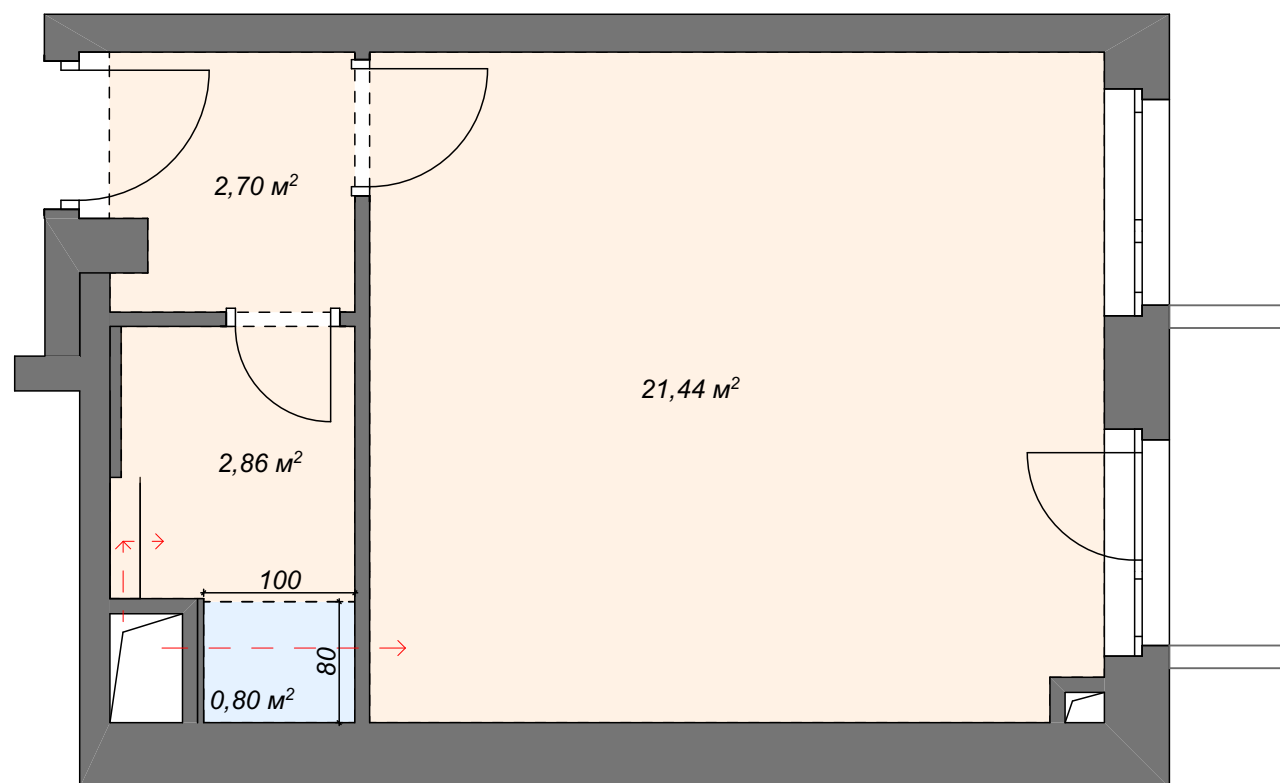

	INTERIOR DESIGN MKT group	Flat 203		02.06.2022		
		Ceiling room		Scale	Stage	Letter
				M 1:50	DP	10

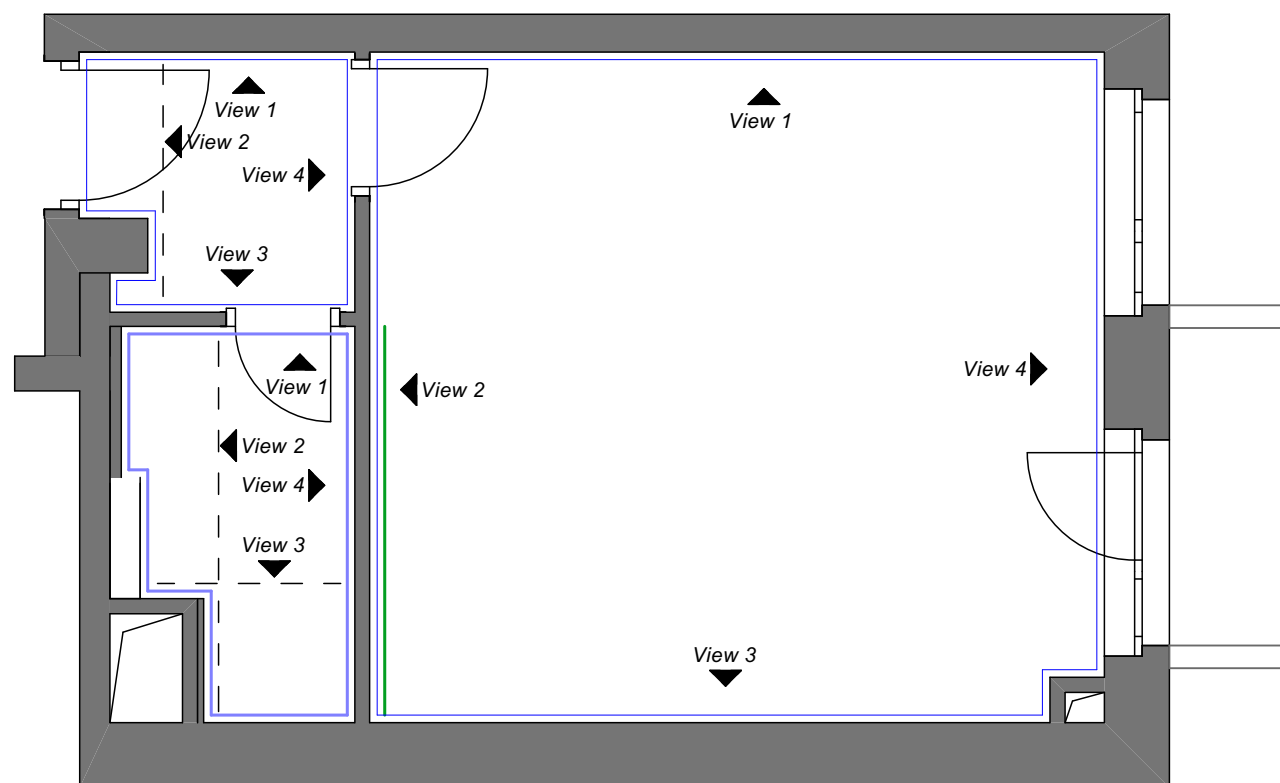


<i>Finish type</i>	<i>Color on drawing</i>	<i>Quantity</i>	<i>Dimensions</i>	<i>Tile area</i>
White painting RAL 9003				47,46 m ²
Tile				1,56 m ²
Tile				19,06 m ²

Note:

All heights are from 0.00. For the mark 0.00 we take the floor level taking into account the thickness of the floor finish.

The amount of materials is indicated without stock. It is recommended to add 5-10% to the specified amount.

The exact recommended additional amount of material should be agreed with the manufacturer and contractor.

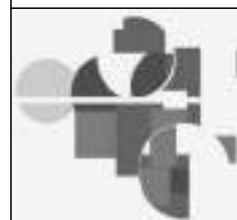

INTERIOR
DESIGN
MKT group

Flat 203

Wall finishing plan

02.06.2022

Scale

Stage


Letter

M 1:50


DP

11


View 1

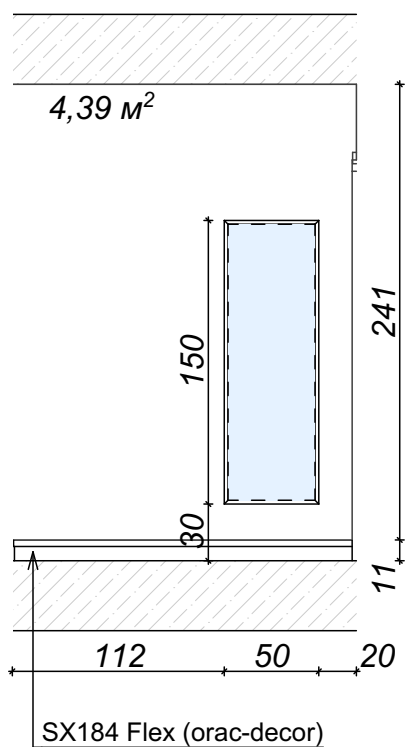


View 2

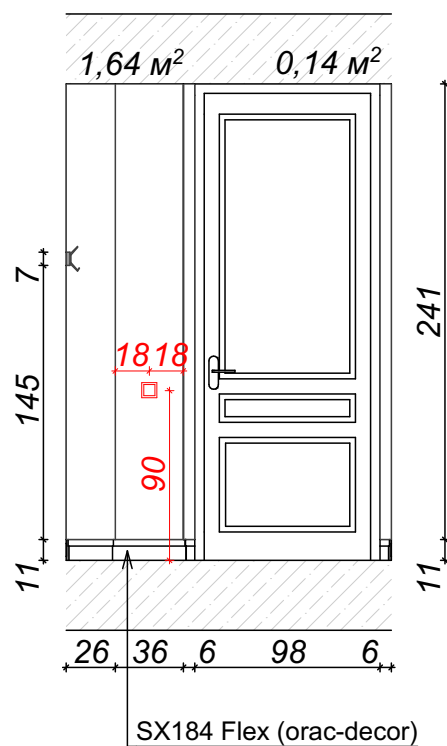

View 3

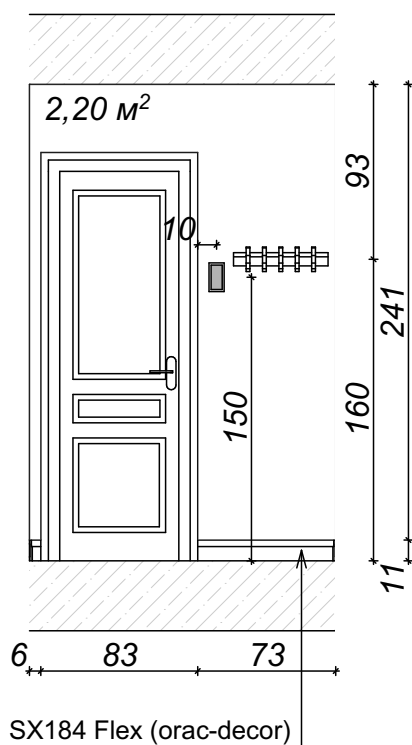

View 4

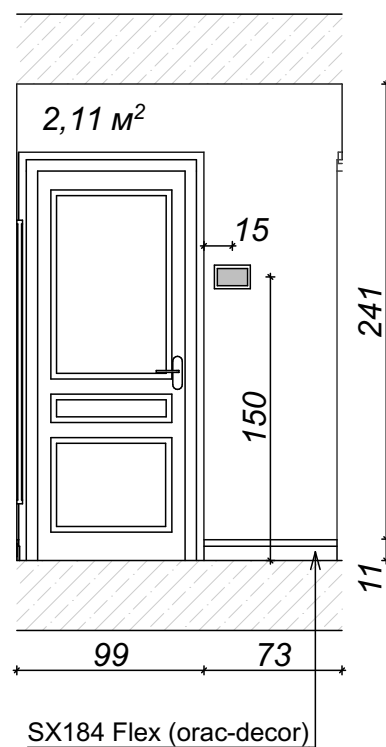

INTERIOR
DESIGN
MKT group

Flat 203

02.06.2022

Hallway view

Scale

Stage


Letter

M 1:40


DP

12


View 1

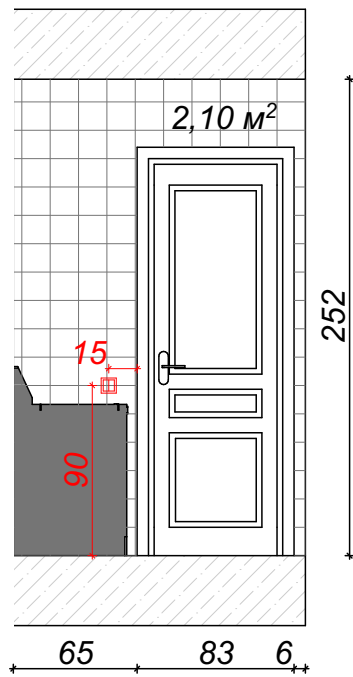


View 2

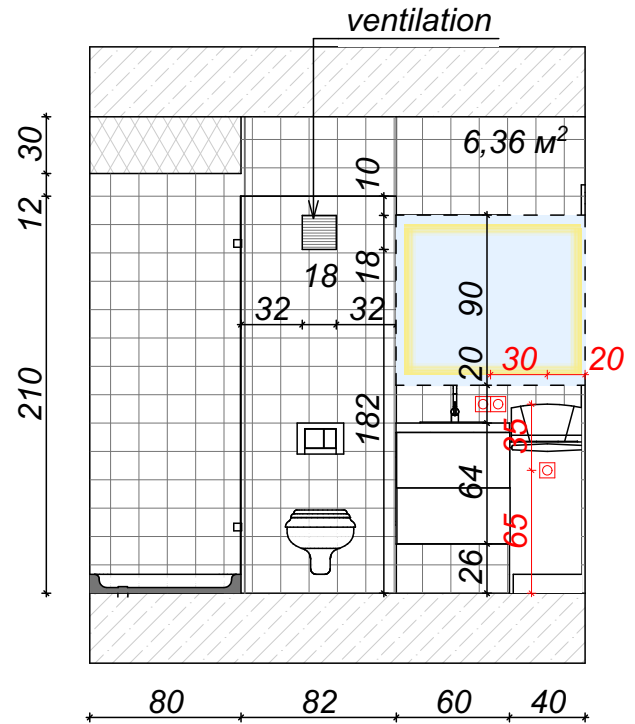

View 3

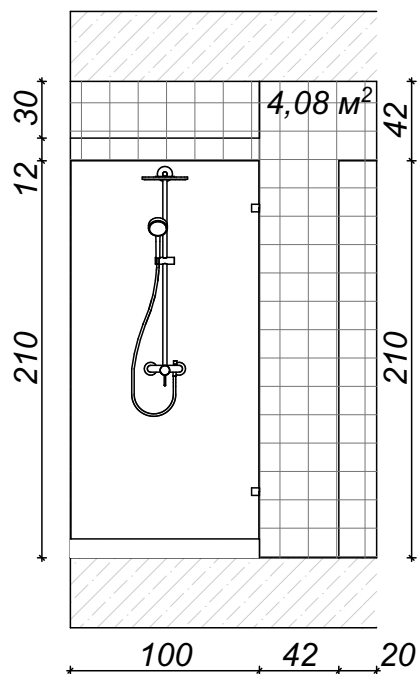

View 4

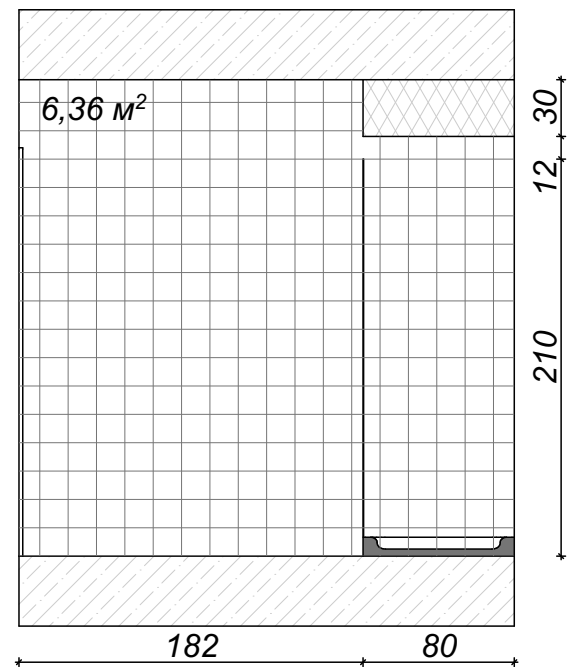

INTERIOR
DESIGN
MKT group

Flat 203

02.06.2022

Bathroom view

Scale




Stage

Letter

M 1:40

DP

13

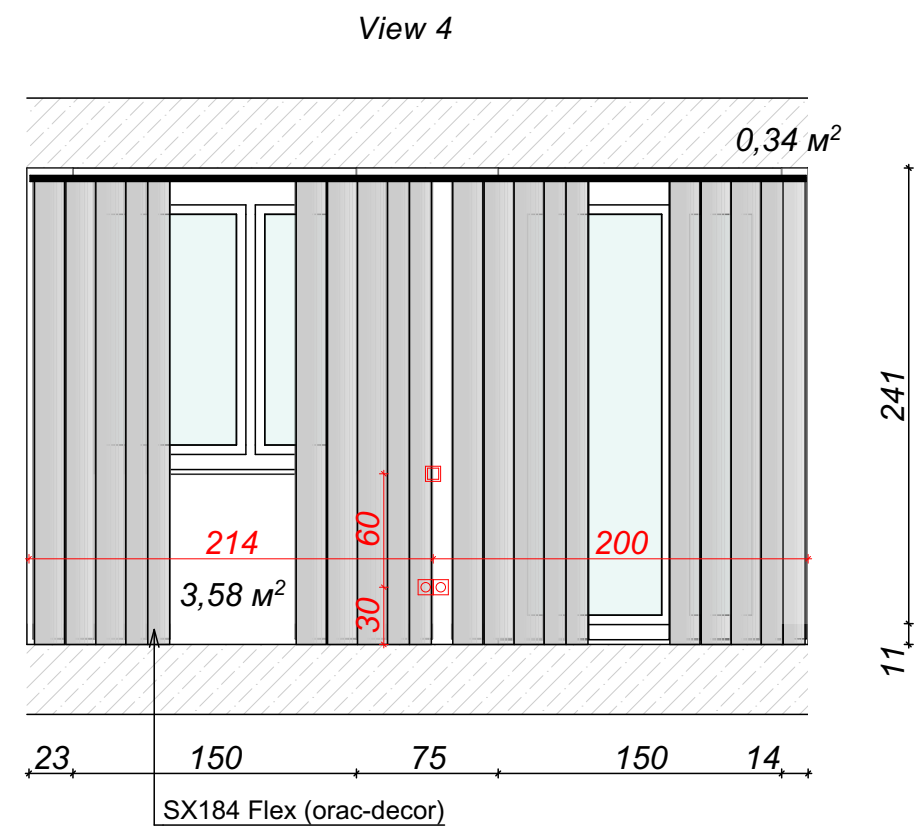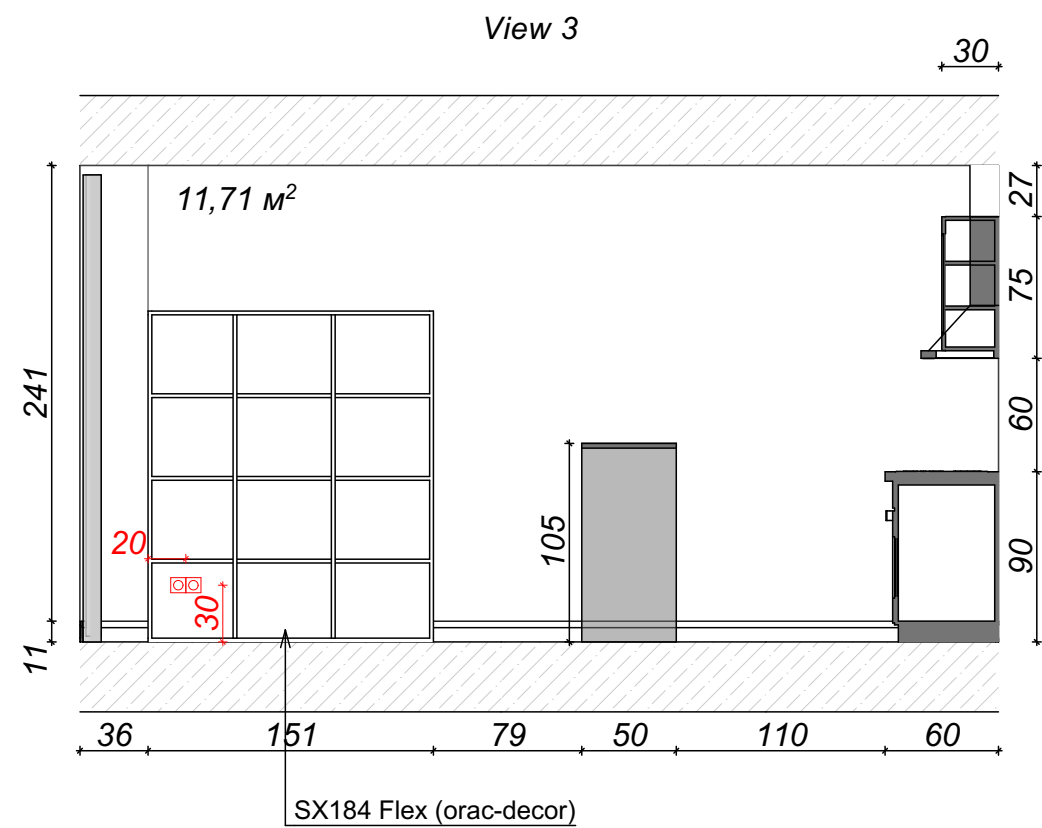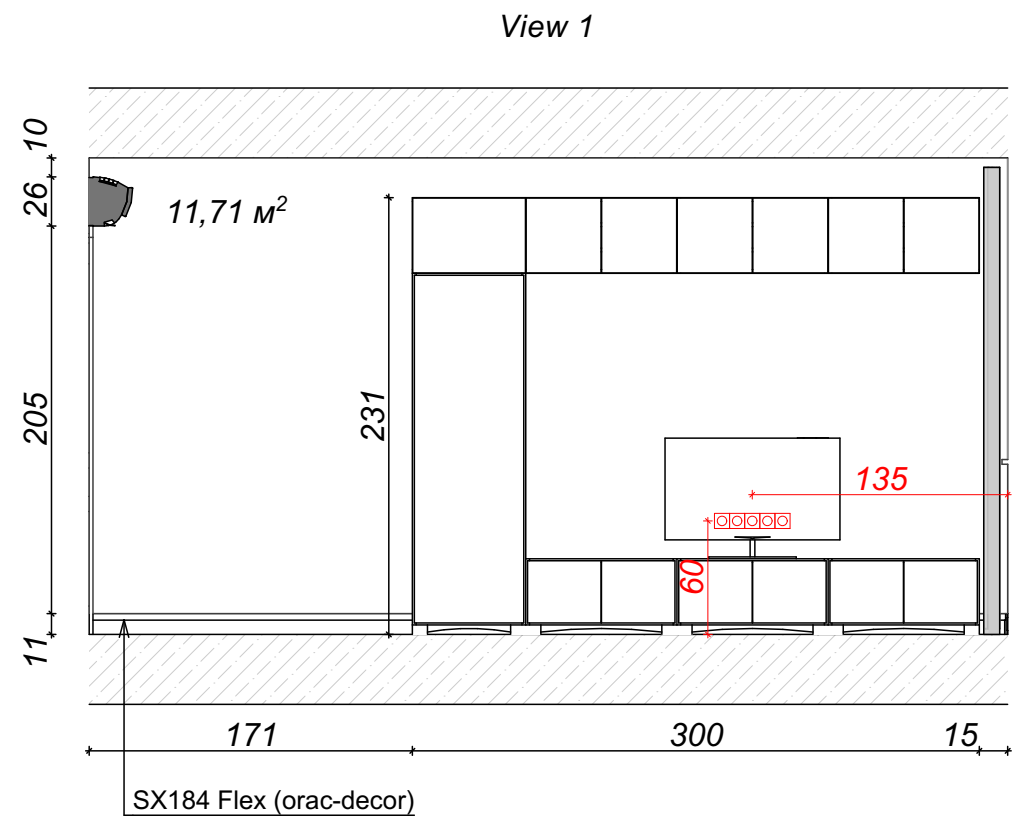



	INTERIOR DESIGN MKT group	Flat 203		02.06.2022	
		Visulization		Stage	Letter
				DP	15



	INTERIOR DESIGN MKT group		Flat 203		02.06.2022	
	Visulization				Stage	Letter
					DP	16



	INTERIOR DESIGN MKT group		Flat 203		02.06.2022	
	Visulization				Stage	Letter
					DP	17



 INTERIOR DESIGN MKT group	Flat 203		02.06.2022	
	Visulization		Stage	Letter
			DP	18



INTERIOR
DESIGN
MKT group

Flat 203

Visulization

02.06.2022

Stage

Letter

DP

19

Explication 203					
Name	Picture	Dimensions	Firma	Code	Price
sofa		99*79*230	ikea		189 900 ft
Storage closet		300*41.8*231	ikea		197 900 ft
Table		50*120	jysk	3681391	64 900 ft
Chairs		46*39*91	ikea	905.146.51	10 990 ft
Cabinet		151*36*175	ikea	599.026.58	57 980 ft
Carpet		240*170	ikea	504.255.29	29 990 ft

	INTERIOR DESIGN MKT group	Flat 203		02.06.2022	
		Explication		Stage	Letter
				DP	20

Explication 203					
Name	Picture	Dimensions	Firma	Code	Price
Bathroom furniture combination		49*60*64	ikea	893.324.59	93 970 ft
Installation Grohe Rapid SL 4 in 1 + Qtap Robin Rimless wall hung toilet with Slim Soft Close seat (38772001/QT1333046ER W)			Grohe	38772001/ QT1333046 ER W	105251 ft
pallet		100*80	Radaway	M3ZNF 1080-0	160 116 ft
Shower cabin doors		100*200	Radaway	385014-01- 01L	264 173 ft
Kitchen sink		52*51	Grohe	31583SD1	288 332 ft

	INTERIOR DESIGN MKT group	Flat 203		02.06.2022	
		Explication		Stage	Letter
				DP	21

Explication 203					
Name	Picture	Dimensions	Firma	Code	Price
Recessed lamp MONO SURFACE VI		200*20*11	Nowodvorski	7837	62 860 ft
NYMÅNE		45*8	ikea	904.150.95	14 990 ft
Belsiana		35*118*51	EGLO	98035	70 900 ft

	INTERIOR DESIGN MKT group	Flat 203		02.06.2022	
		Explication		Stage	Letter
				DP	22