



CB	Трансформатор 2	Ввід 2
RM-6 NE-IDI		
I	D	I
4	5	6

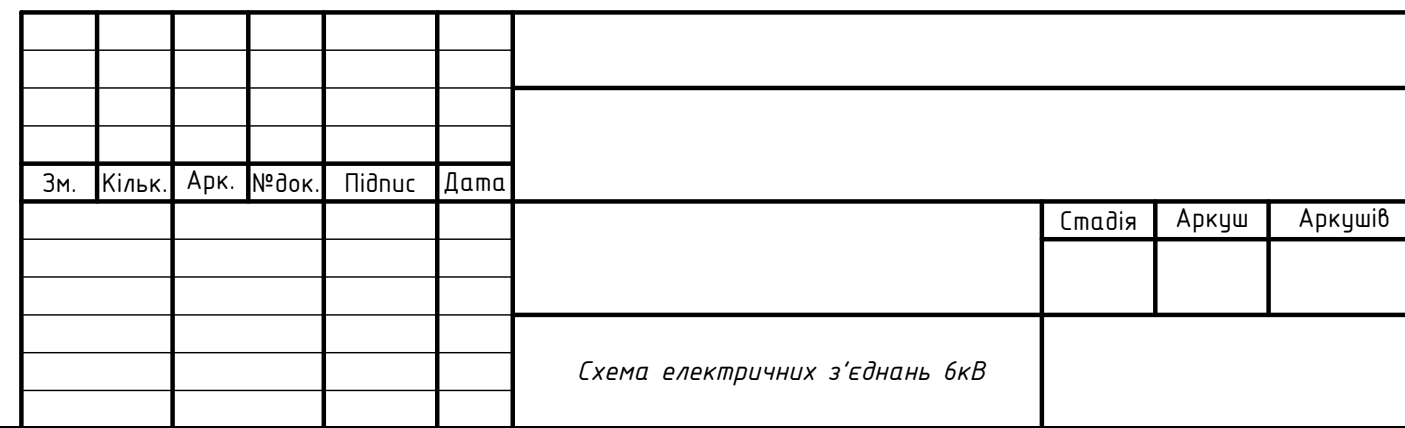

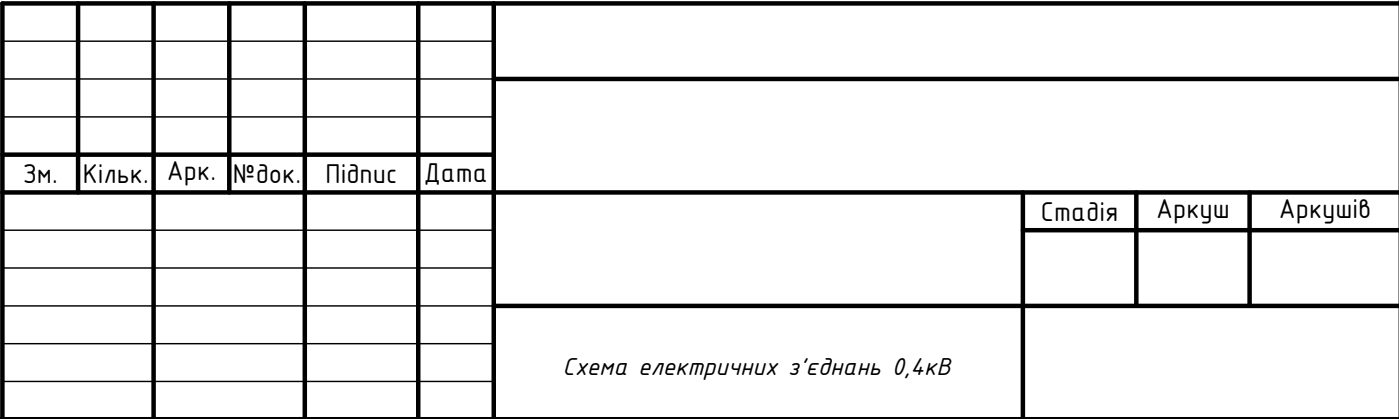

The drawing illustrates a 4-bay industrial building. The top part is an elevation view showing four bays with doors labeled T1, T1, T2, and T2. T1 doors are marked with a yellow triangle containing a black 'X', and T2 doors are marked with a yellow triangle containing a black 'Y'. The bottom part is a floor plan view showing the layout of the building with dimensions: 1000, 170, 50, 5800, 270, 500, and 5800.

1500

1000

170

270

1070

150

1

2

3

4

5

6

7

РП-0,4кВ

Труда $\Phi 125$
L=3.8м - 16шт.

н1, АПВЭгаПу-1
3(1x120/50)

Т1

н2, АПВЭгаПу-1
3(1x120/50)

Т2

н3, АПВЭгаПу-1
3(1x120/50)

РП-6кВ

1

2

360

700

360

920

910

Б

А

Марка, поз.	Обозначение	Наименование	Кол.	Масса ед., кг	Приме- чание
1		RM-6 NE- IDI – 6 кВ	2		
2		ЩО 90	7		
3		Силовий трансформатор ТМГ 1600/6/0,4	2		
4		Труба Ø125 мм, L=3.4 м	12		Враховано в розділі КЖ
5		Труба Ø125 мм, L=3.8 м	16		Враховано в розділі КЖ

Зм.	Кільк.	Арк.	№ док.	Підпис	Дата				
						Стадія		Аркуш	Аркушів
						Загальний вид КТП. План розташування обладнання. Маштаб 1:50			