

Вид-0
М 1 : 50




Вид-1
М 1 : 50




Вид-2
М 1 : 50


Вид-3
М 1 : 50

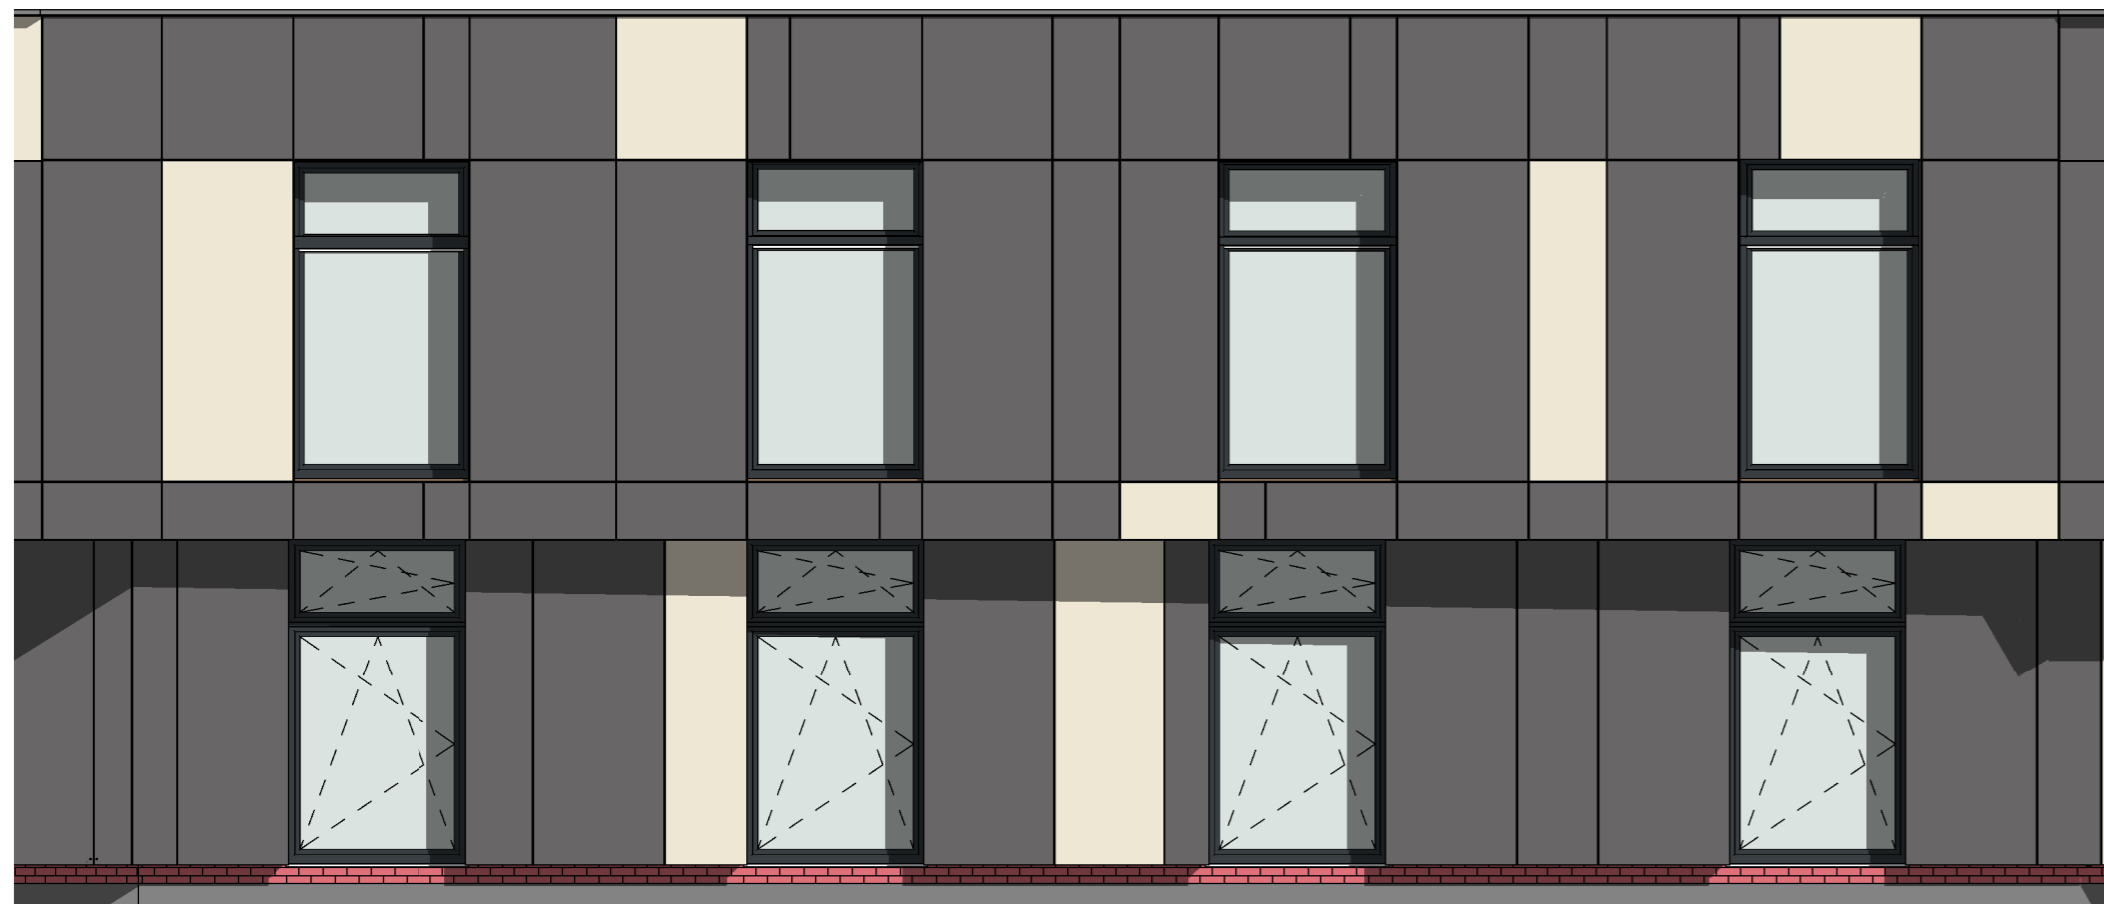

Вид-4
М 1 : 50

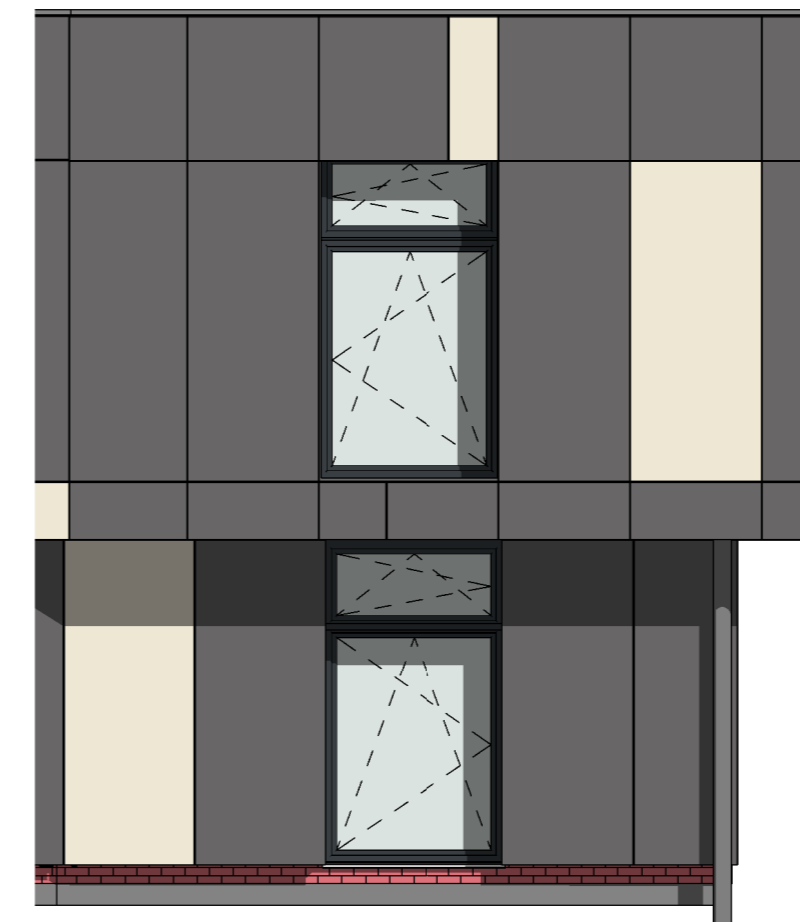

Вид-5
М 1 : 50



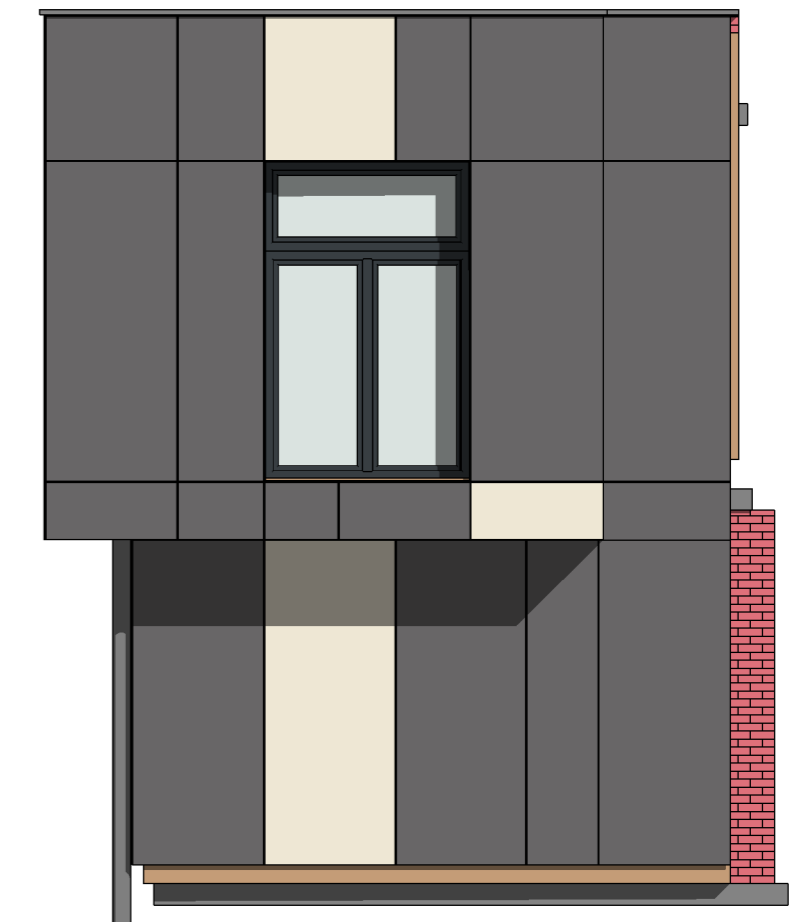


11-11
М 1 : 25



Вузол 2
М 1 : 20

Вузол 1
М 1 : 20



Вузол 3
М 1 : 20

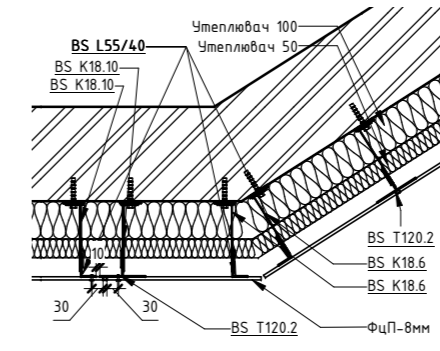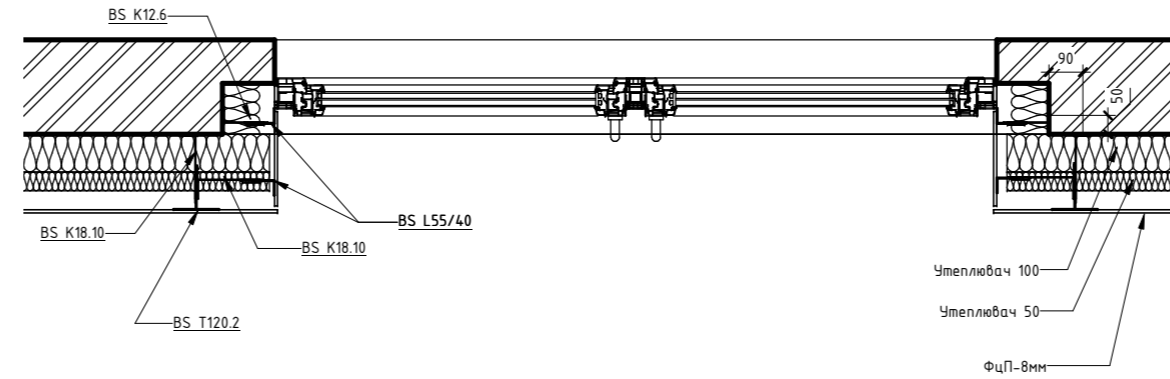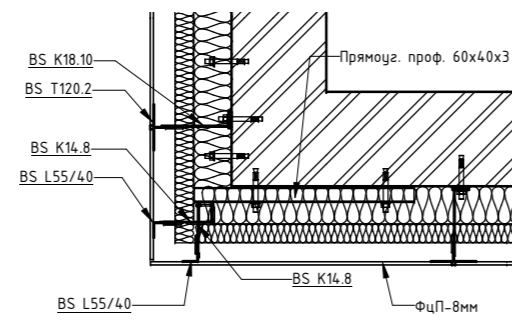


вузли, січення
М 1 : 100

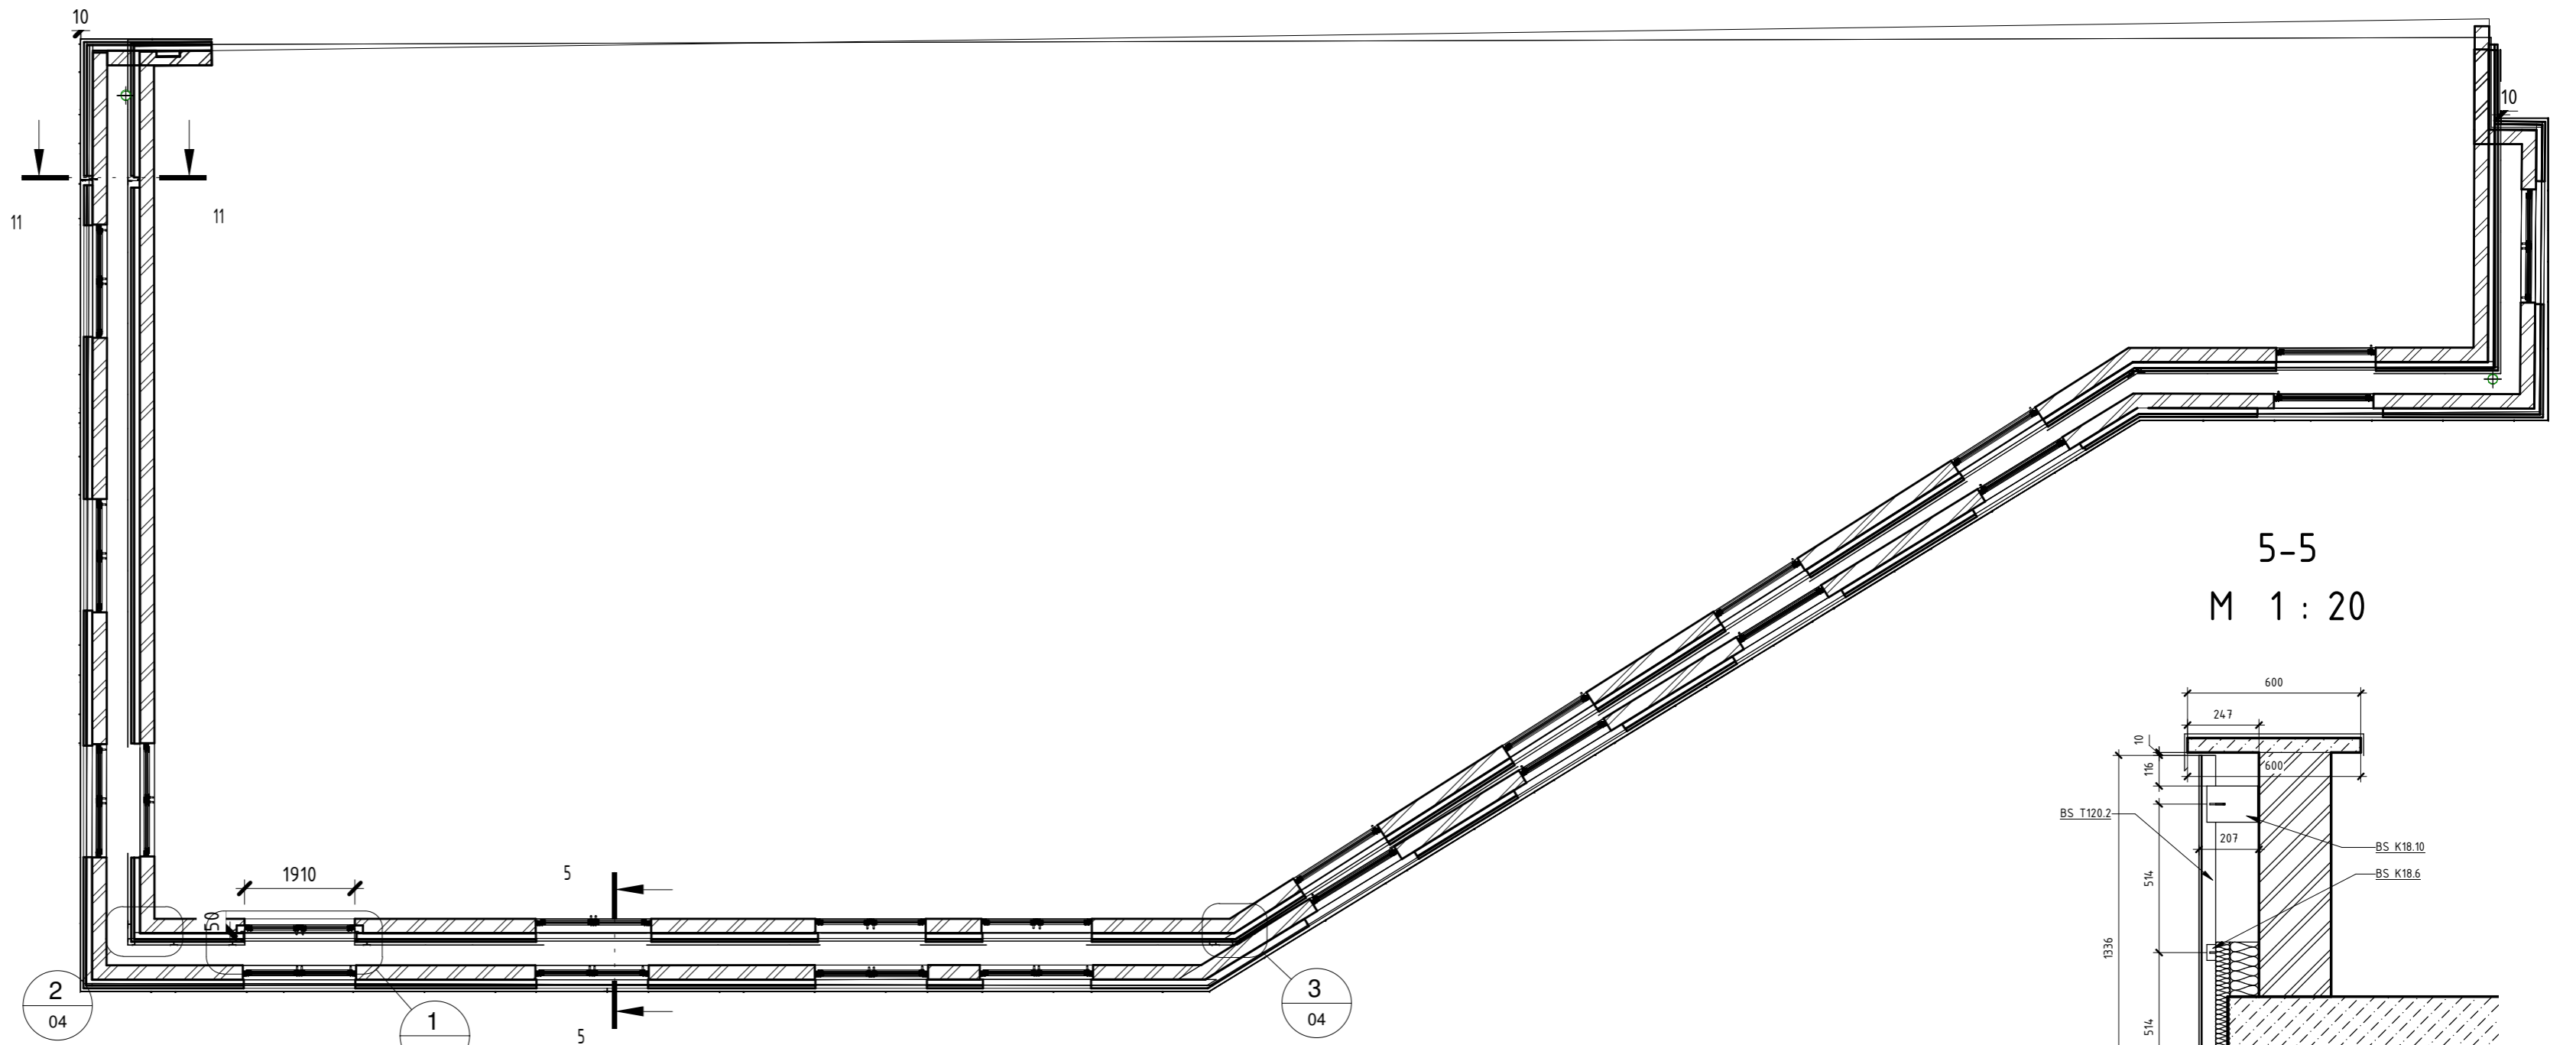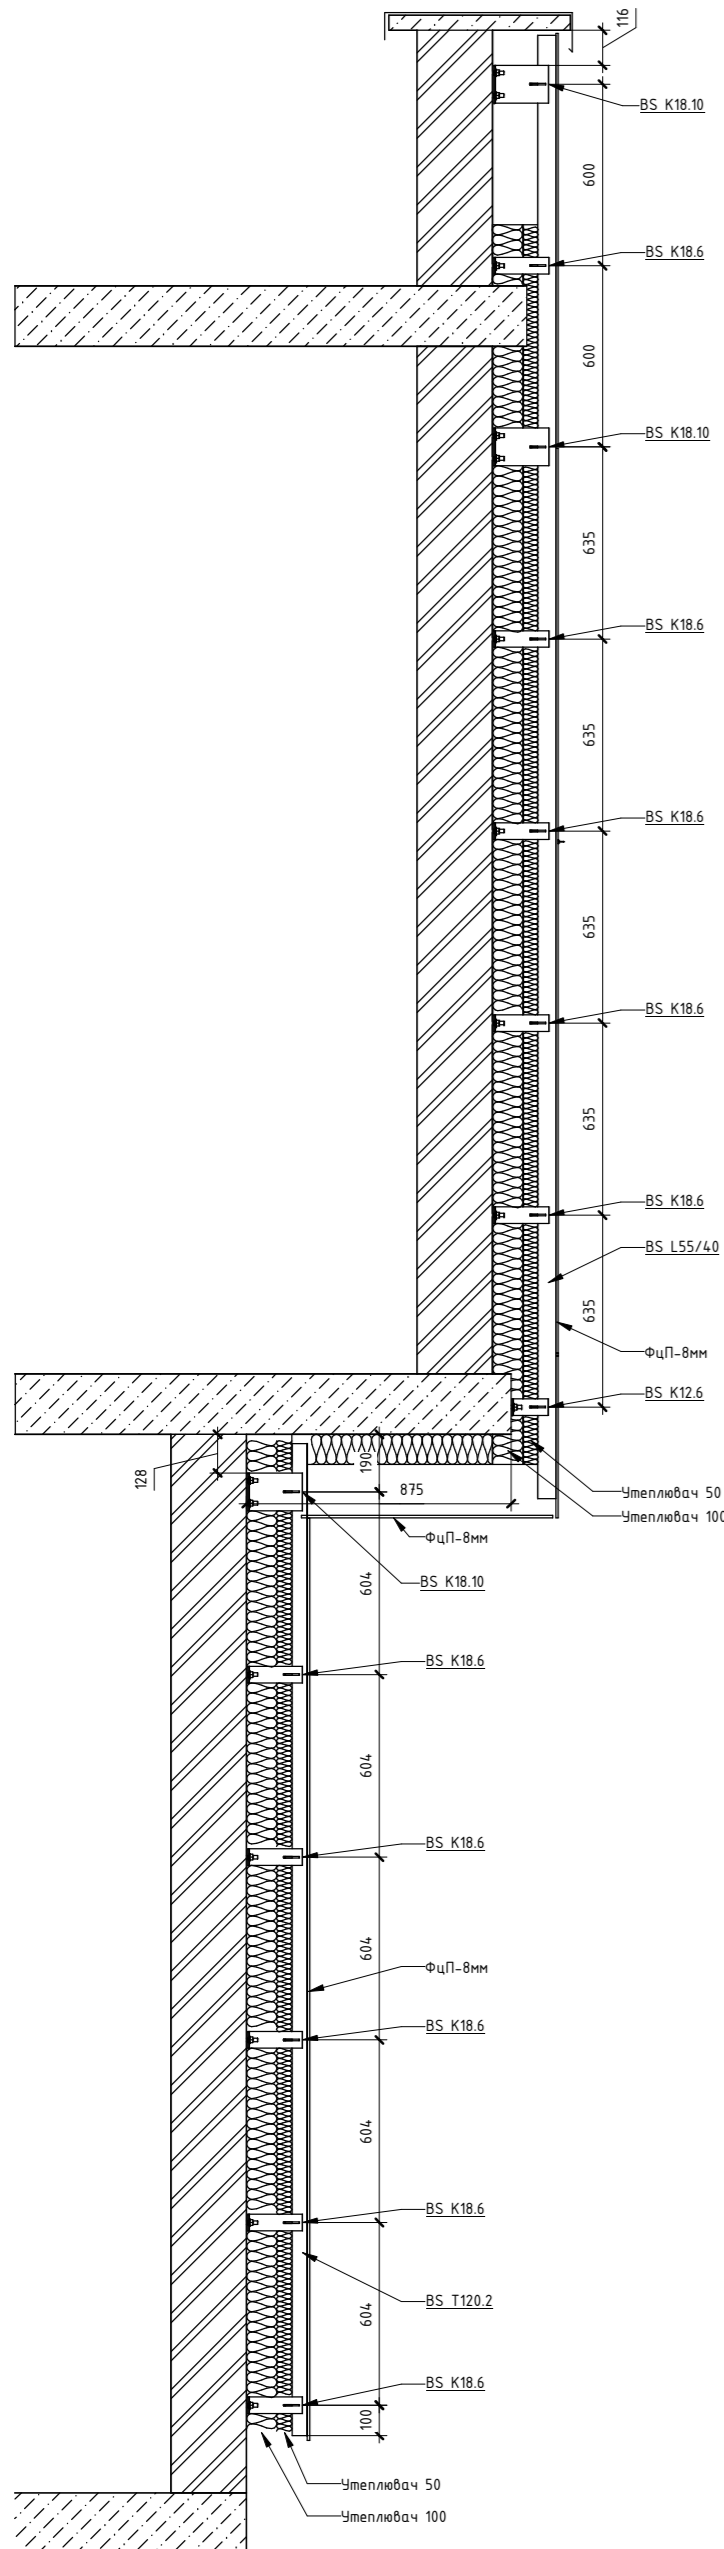


5-5
М 1 : 20

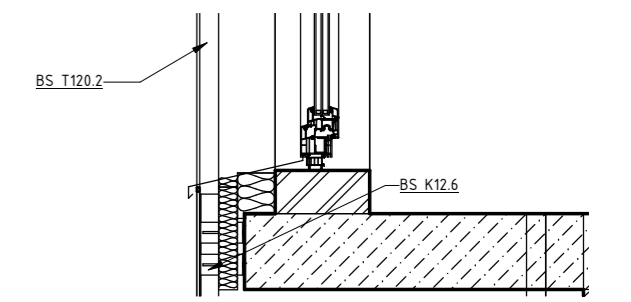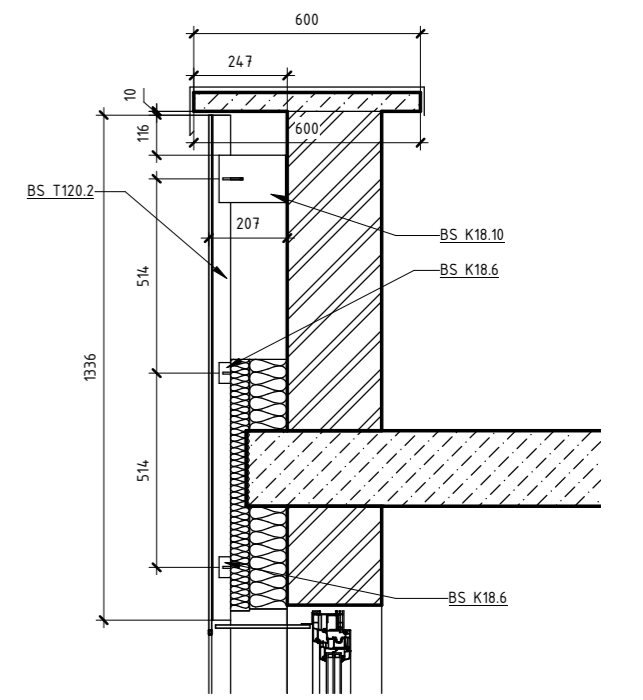


12
М 1 : 25

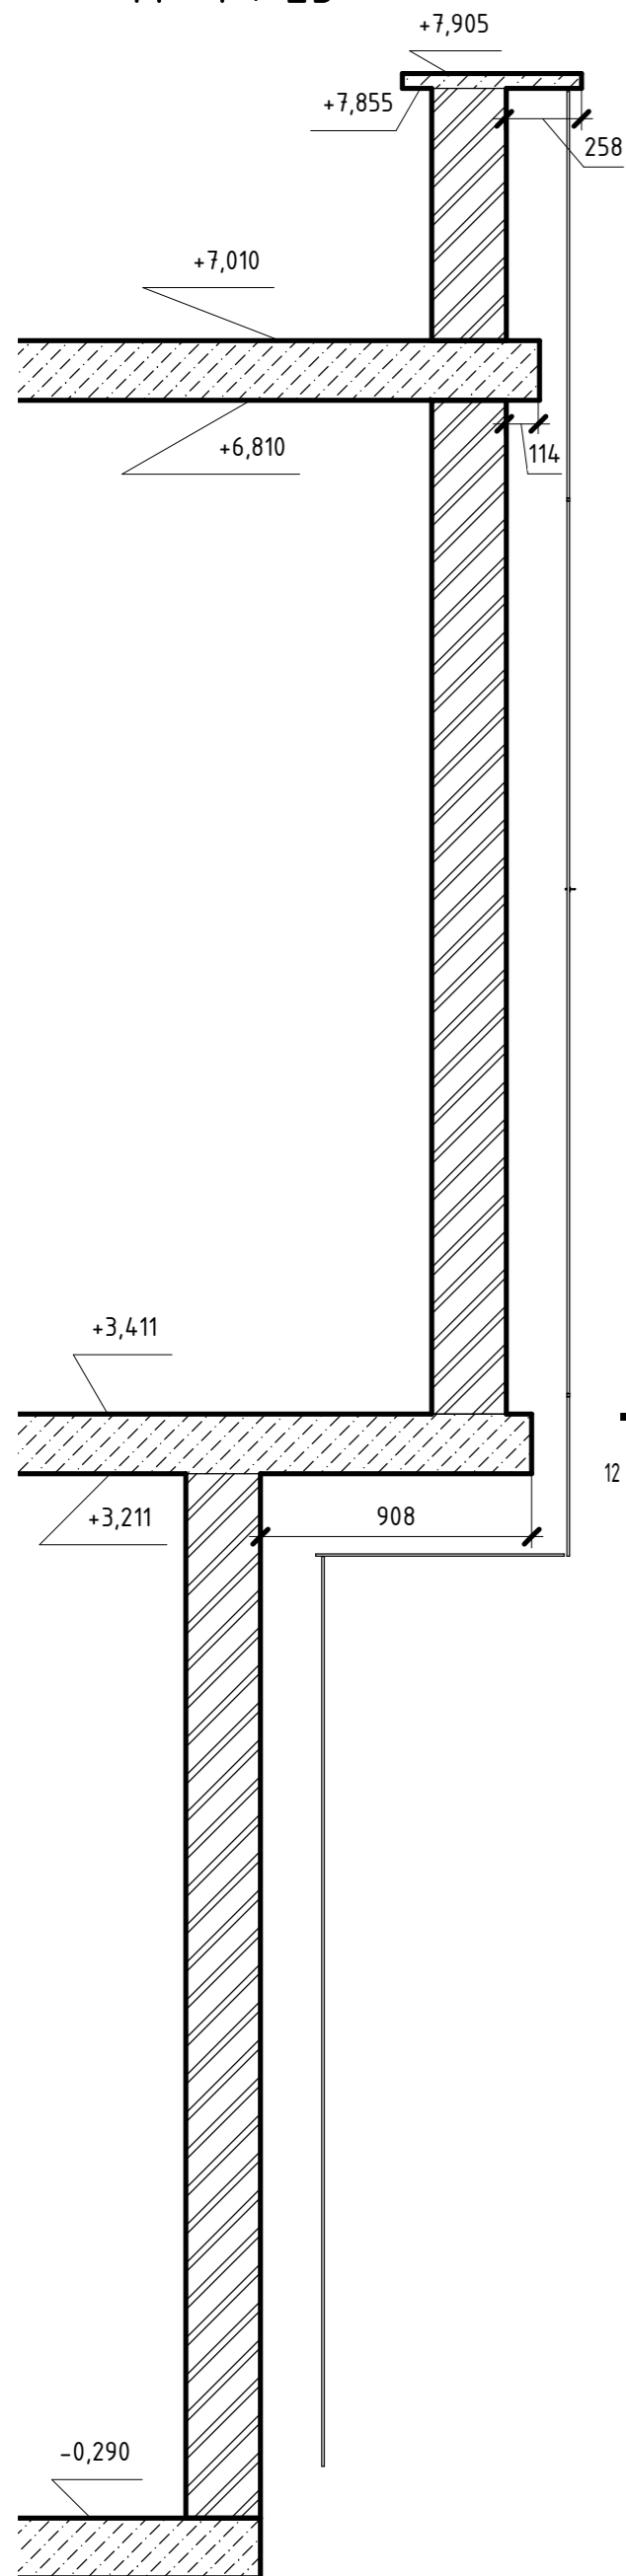


Вузол 2
М 1 : 20

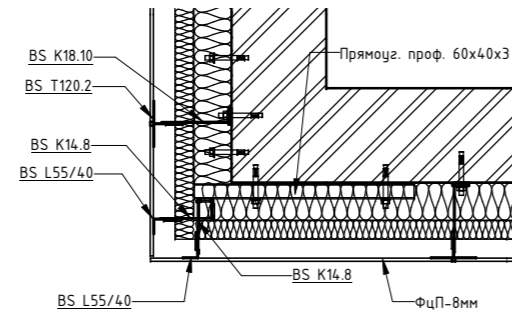


Вузол 1
М 1 : 20

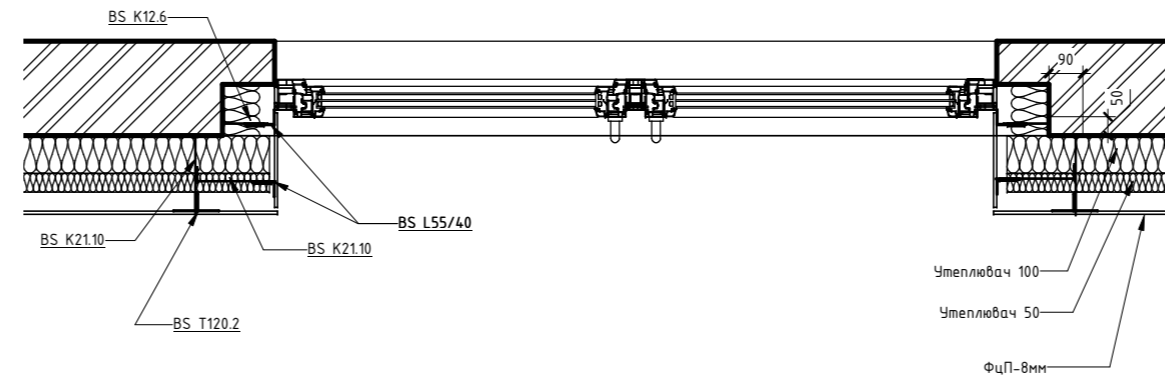


Вузол 3
М 1 : 20

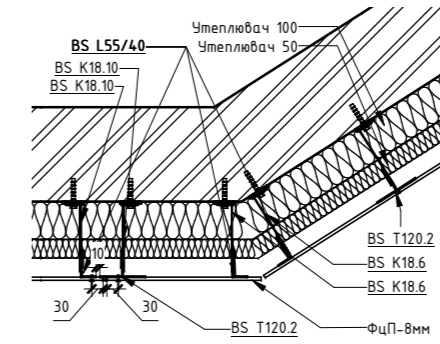


вузли, січення
М 1 : 100

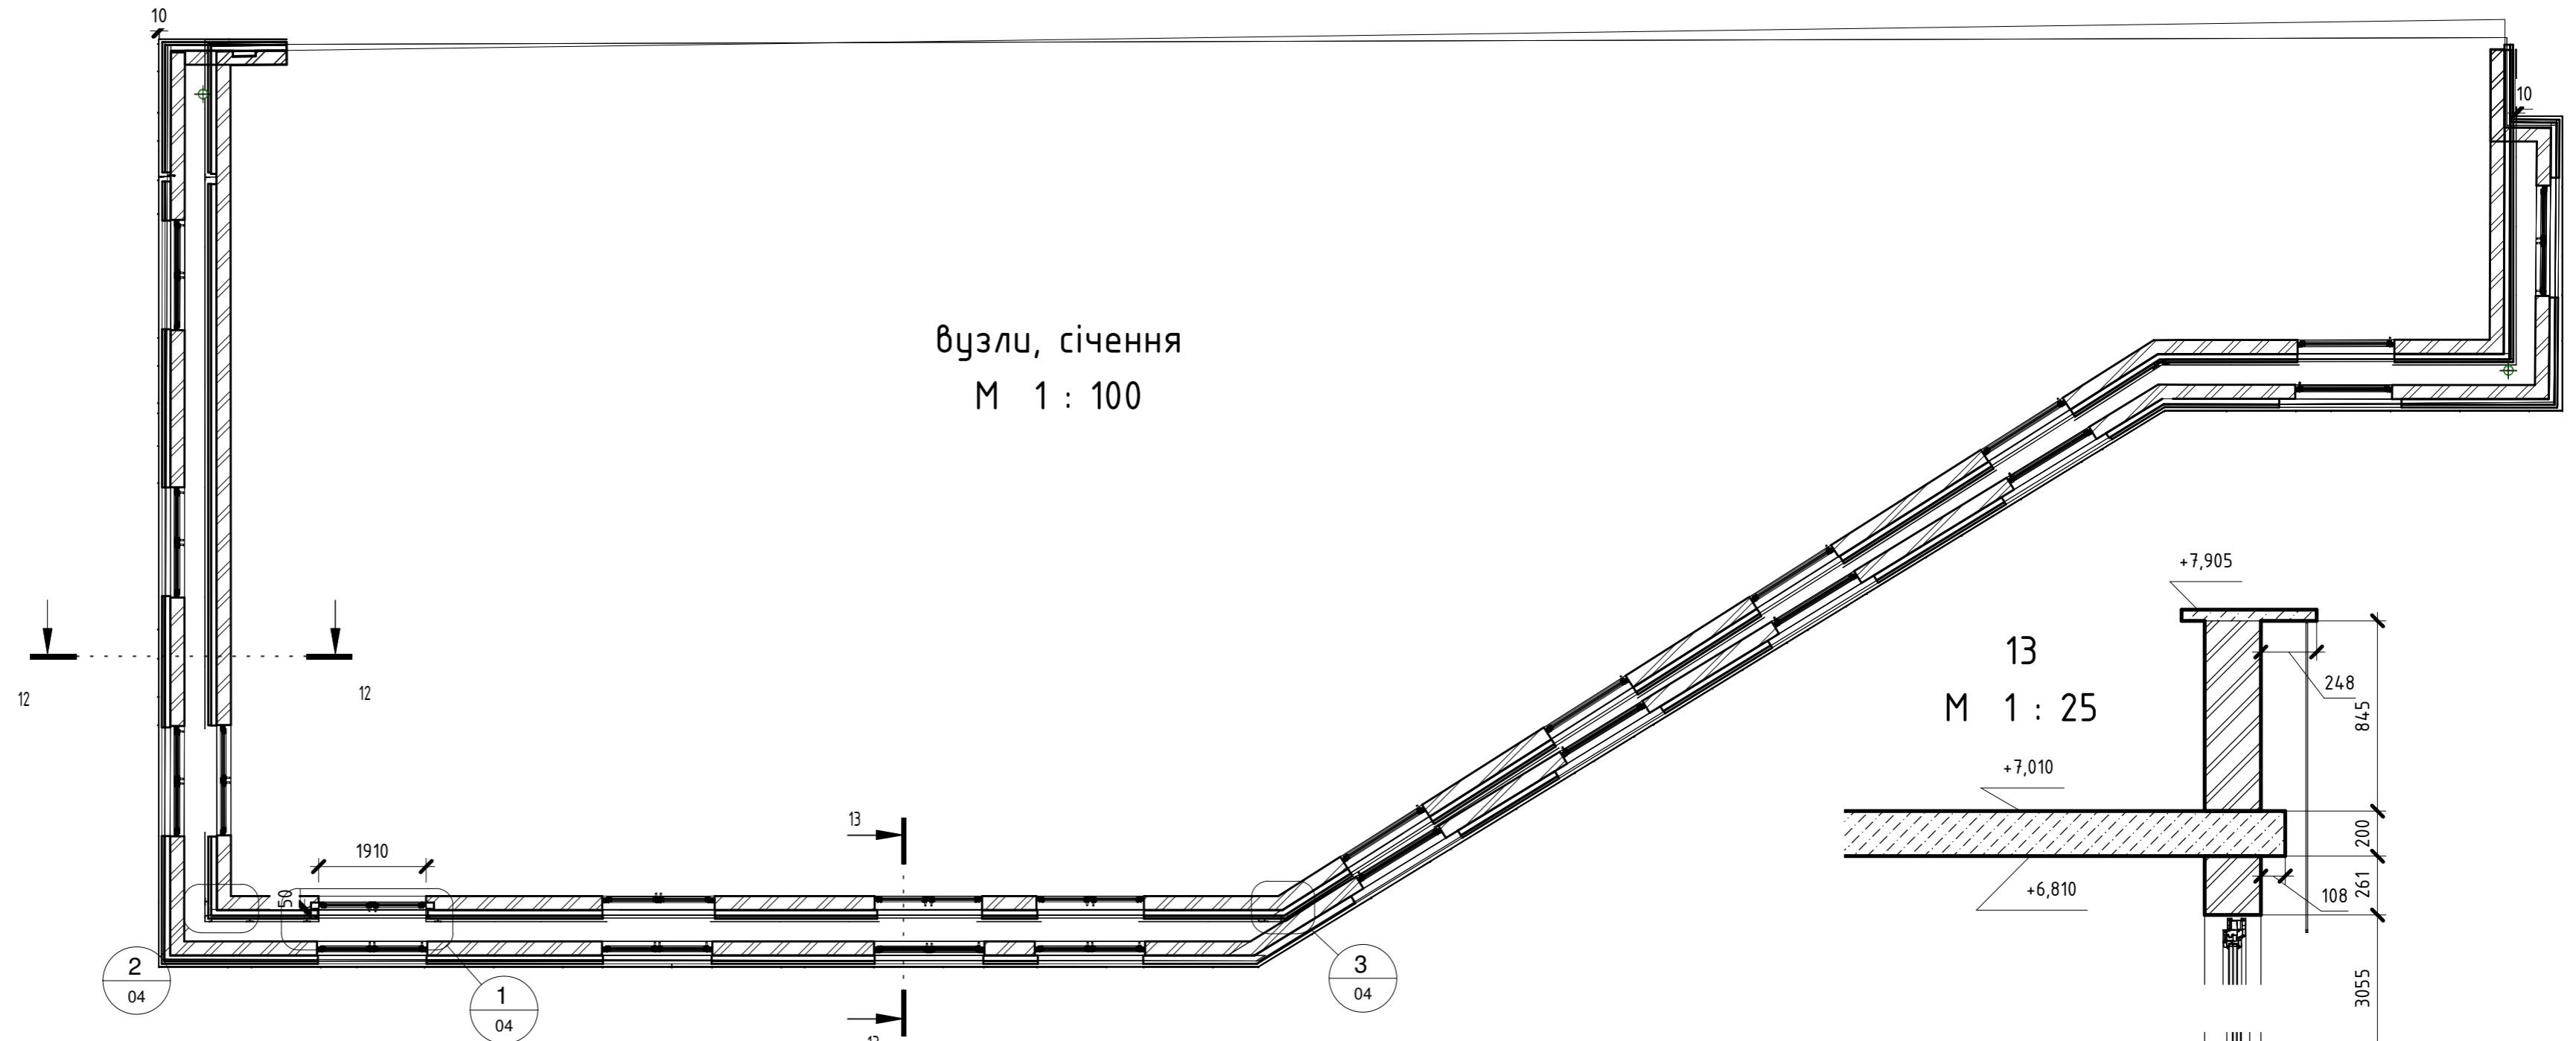



13
М 1 : 25

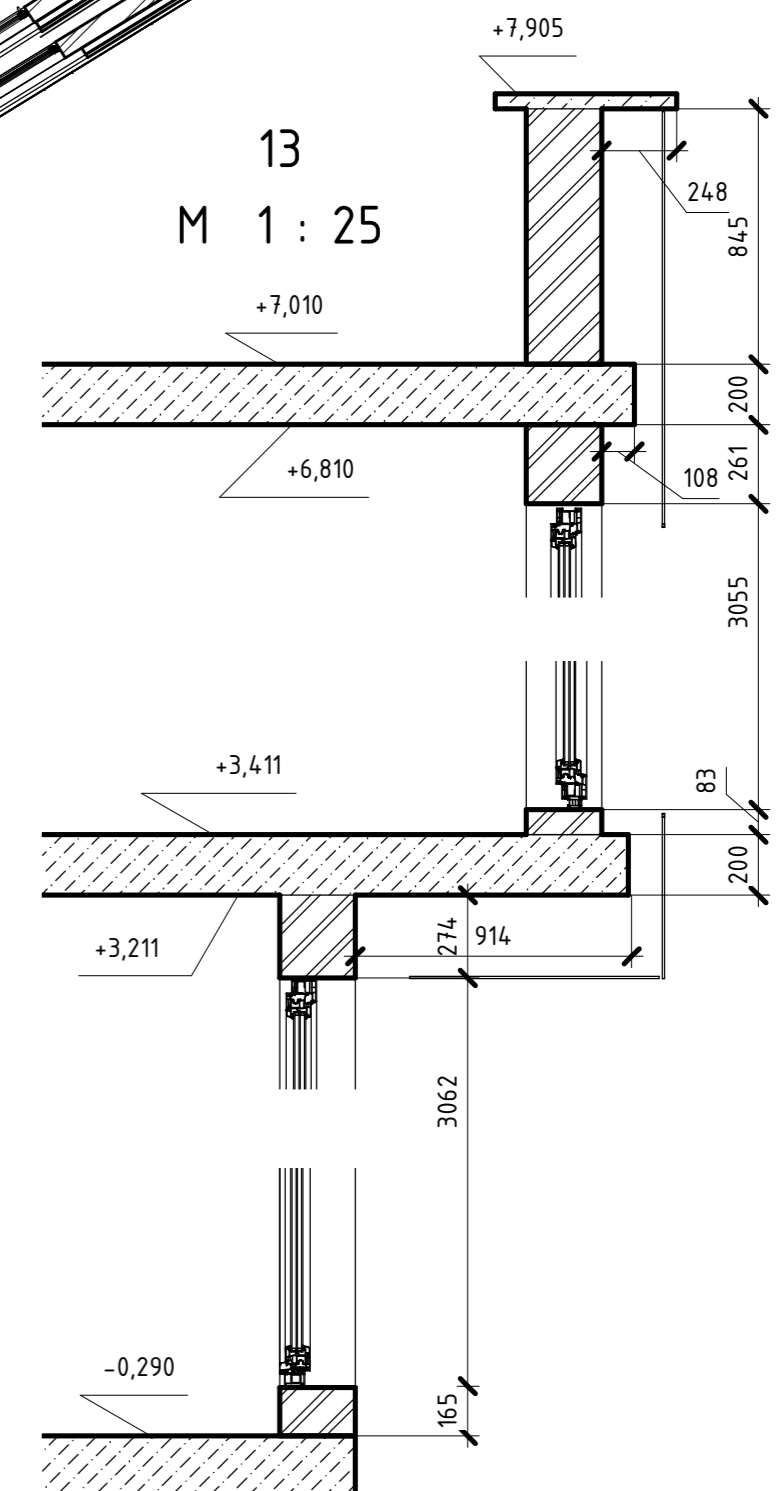

Вузол 2
М 1 : 10

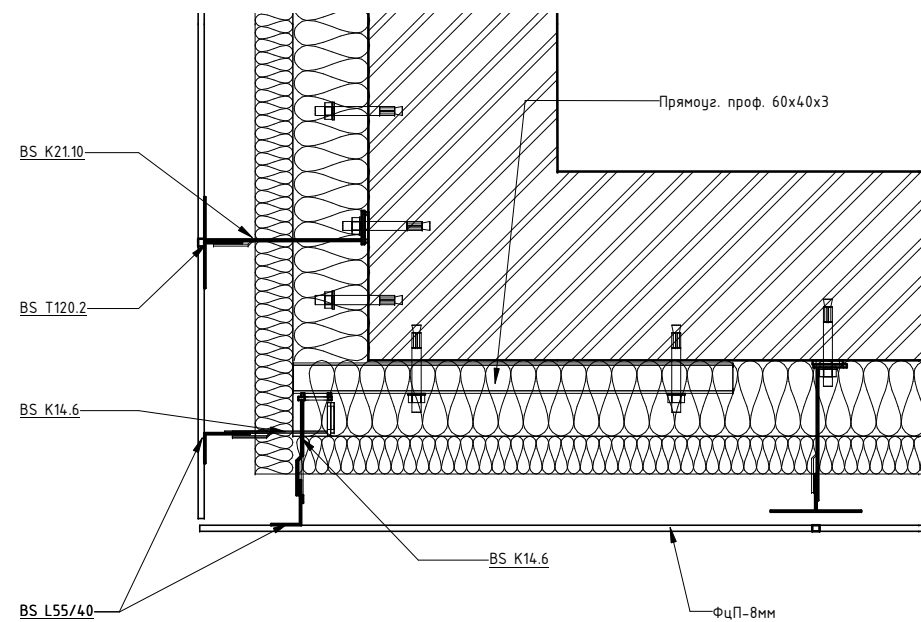


Вузол 3
М 1 : 10

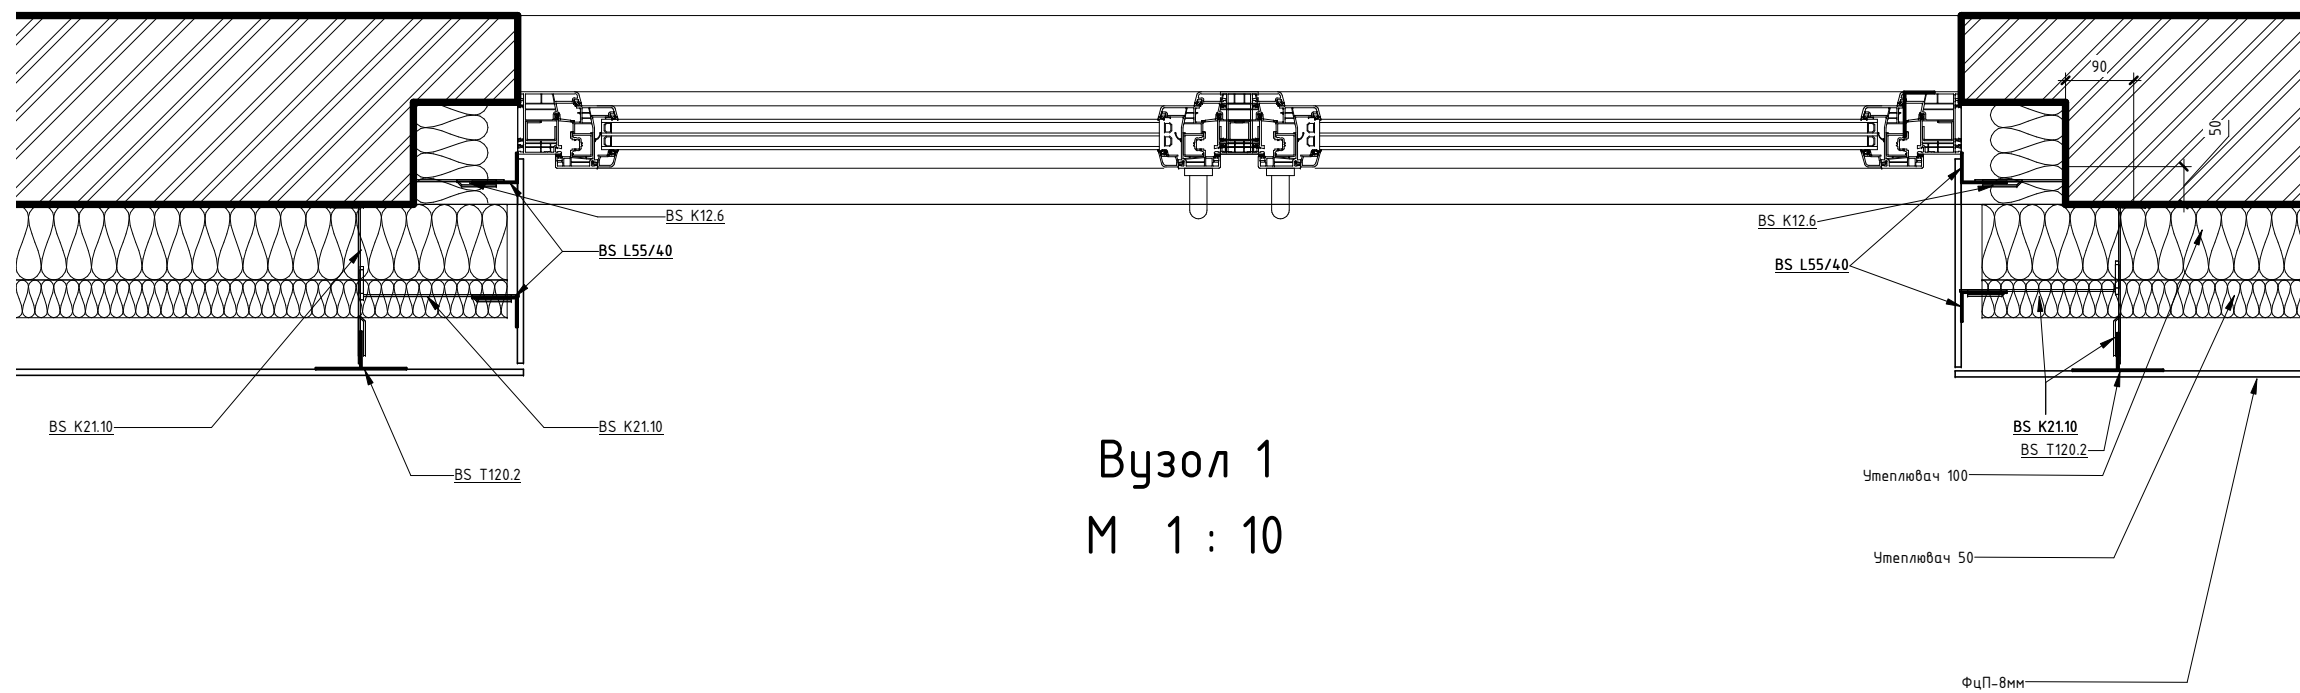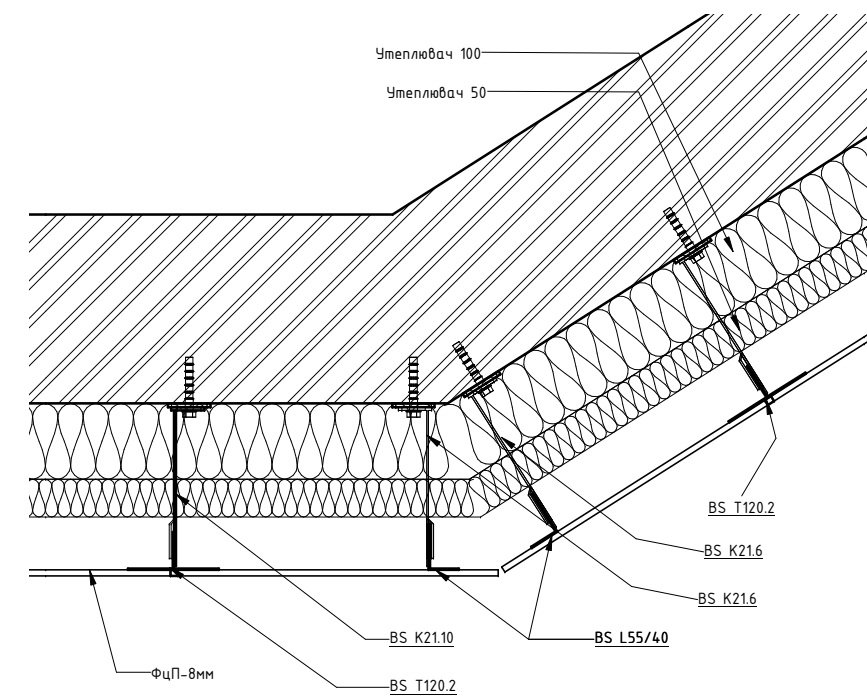

Вузол 1
М 1 : 10

5-5
M 1 : 20

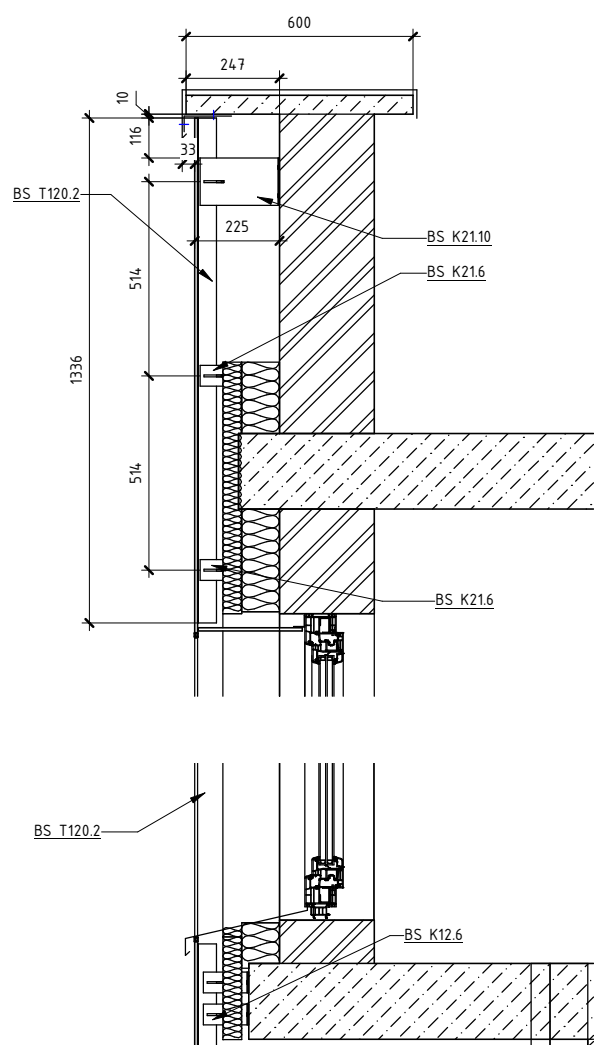

11-11
M 1 : 25

