





План (1:50)

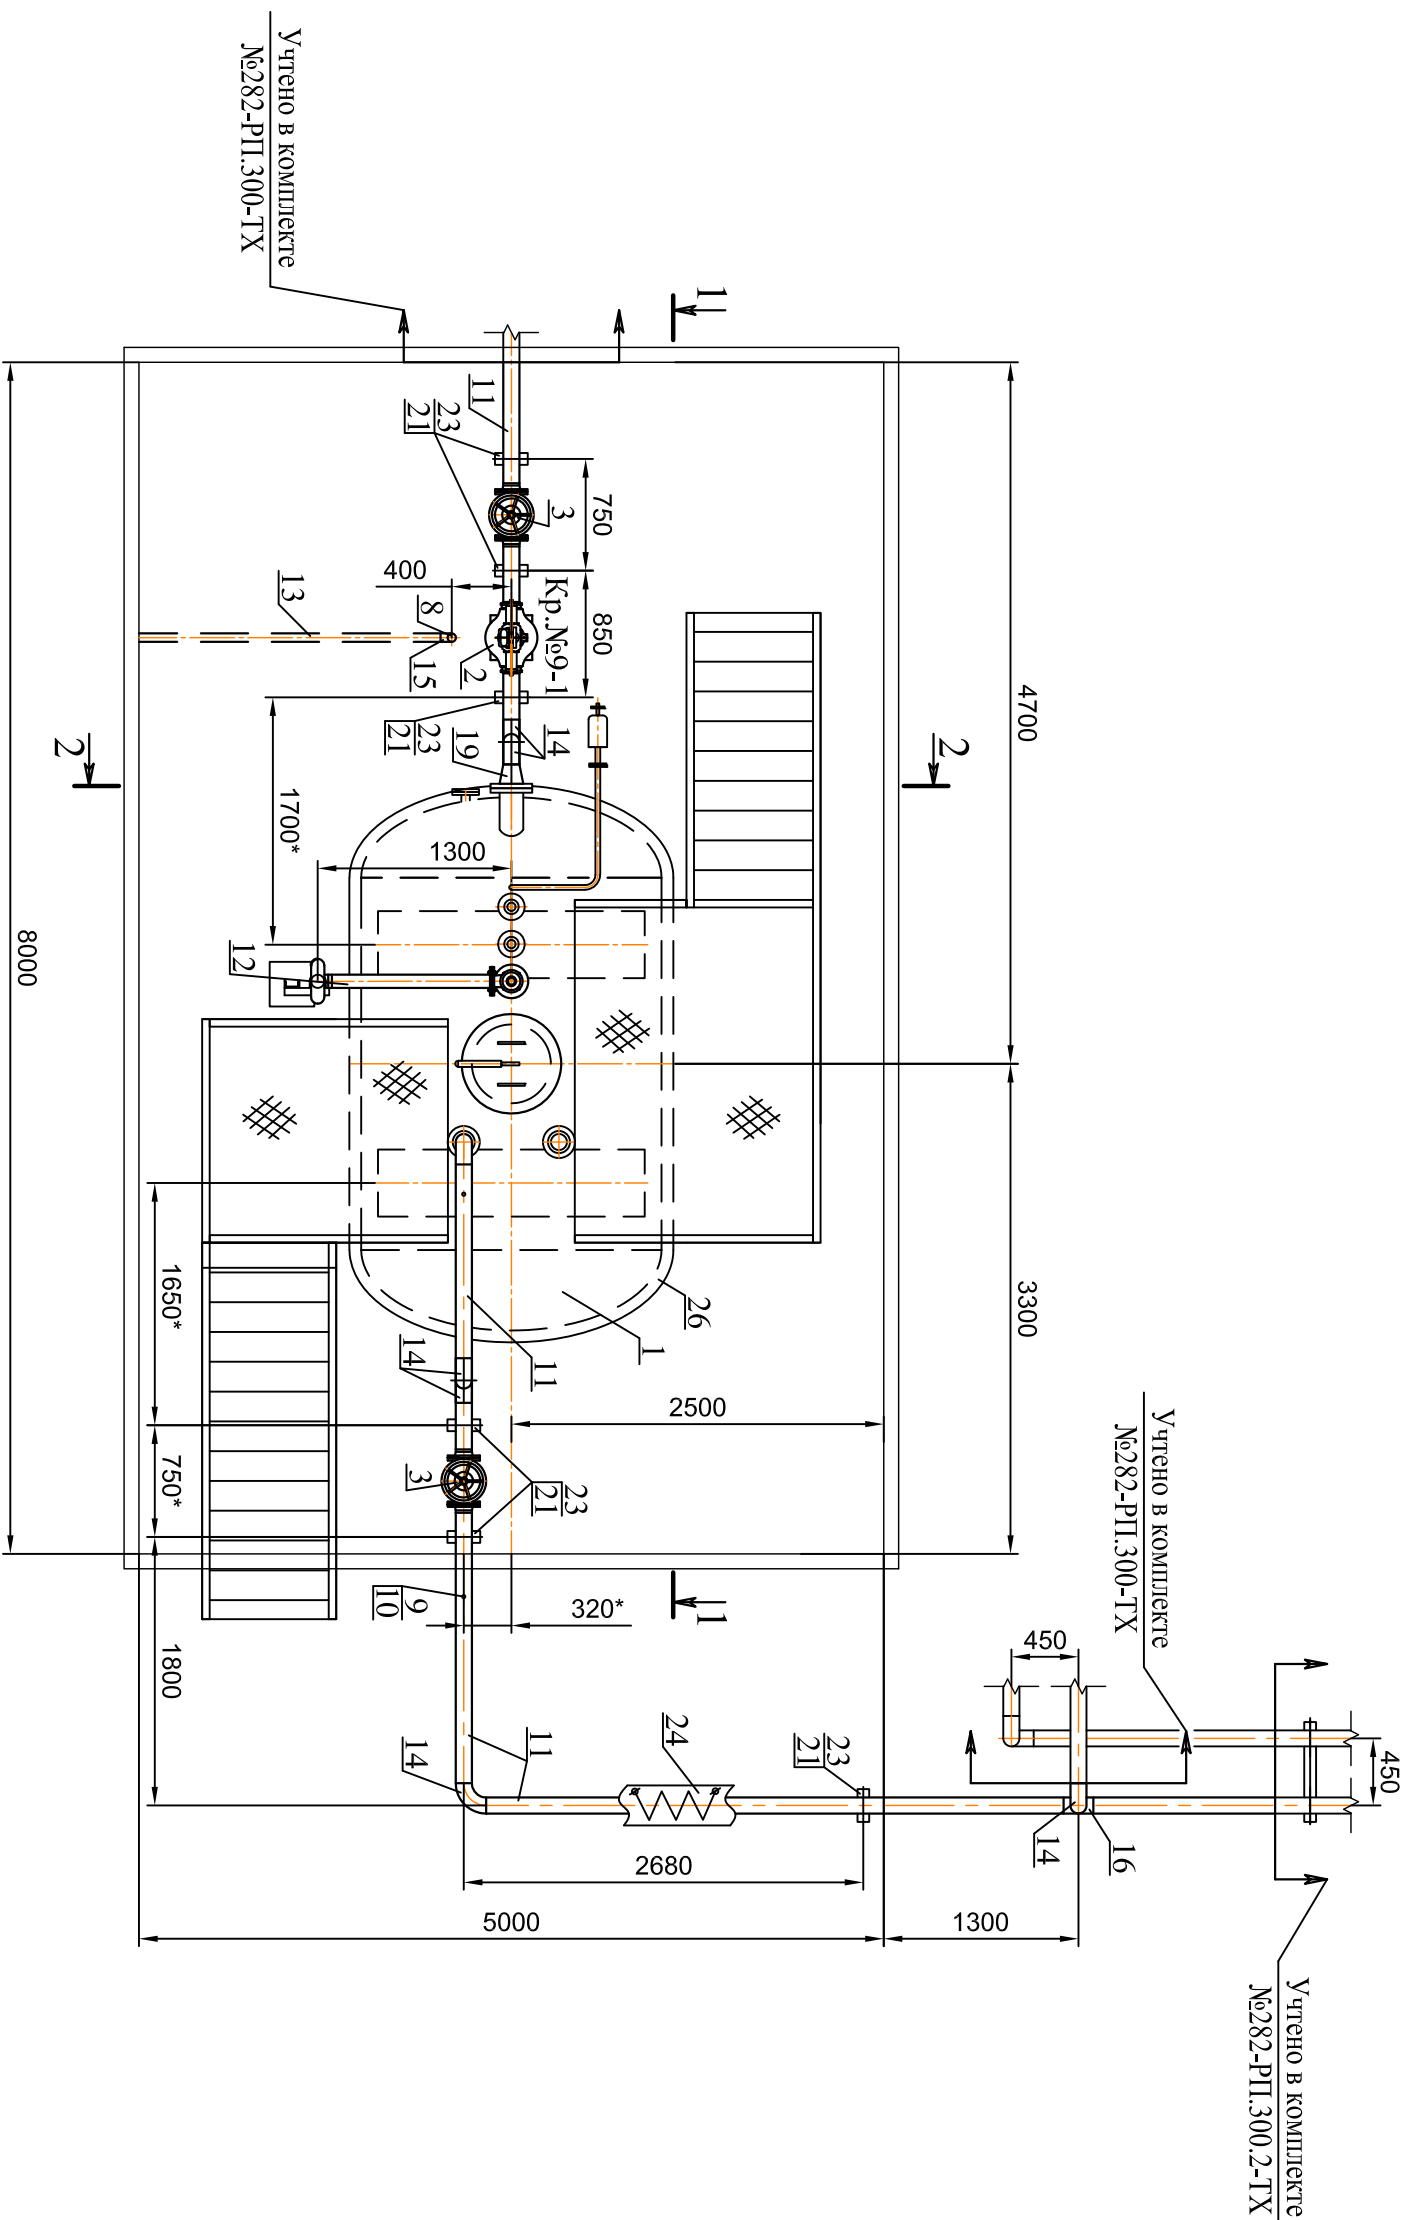

2-2 (1:50)

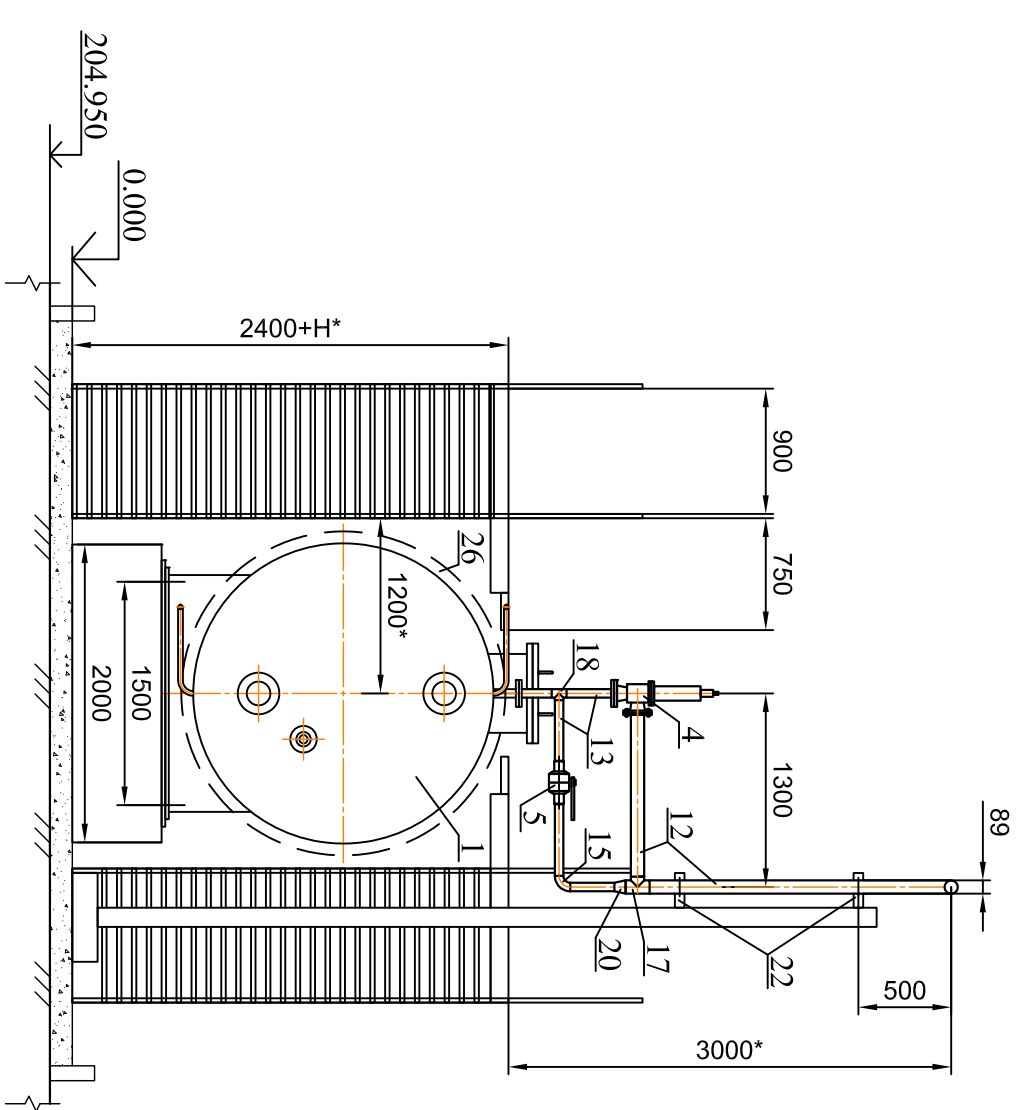

1-1 (1:50)

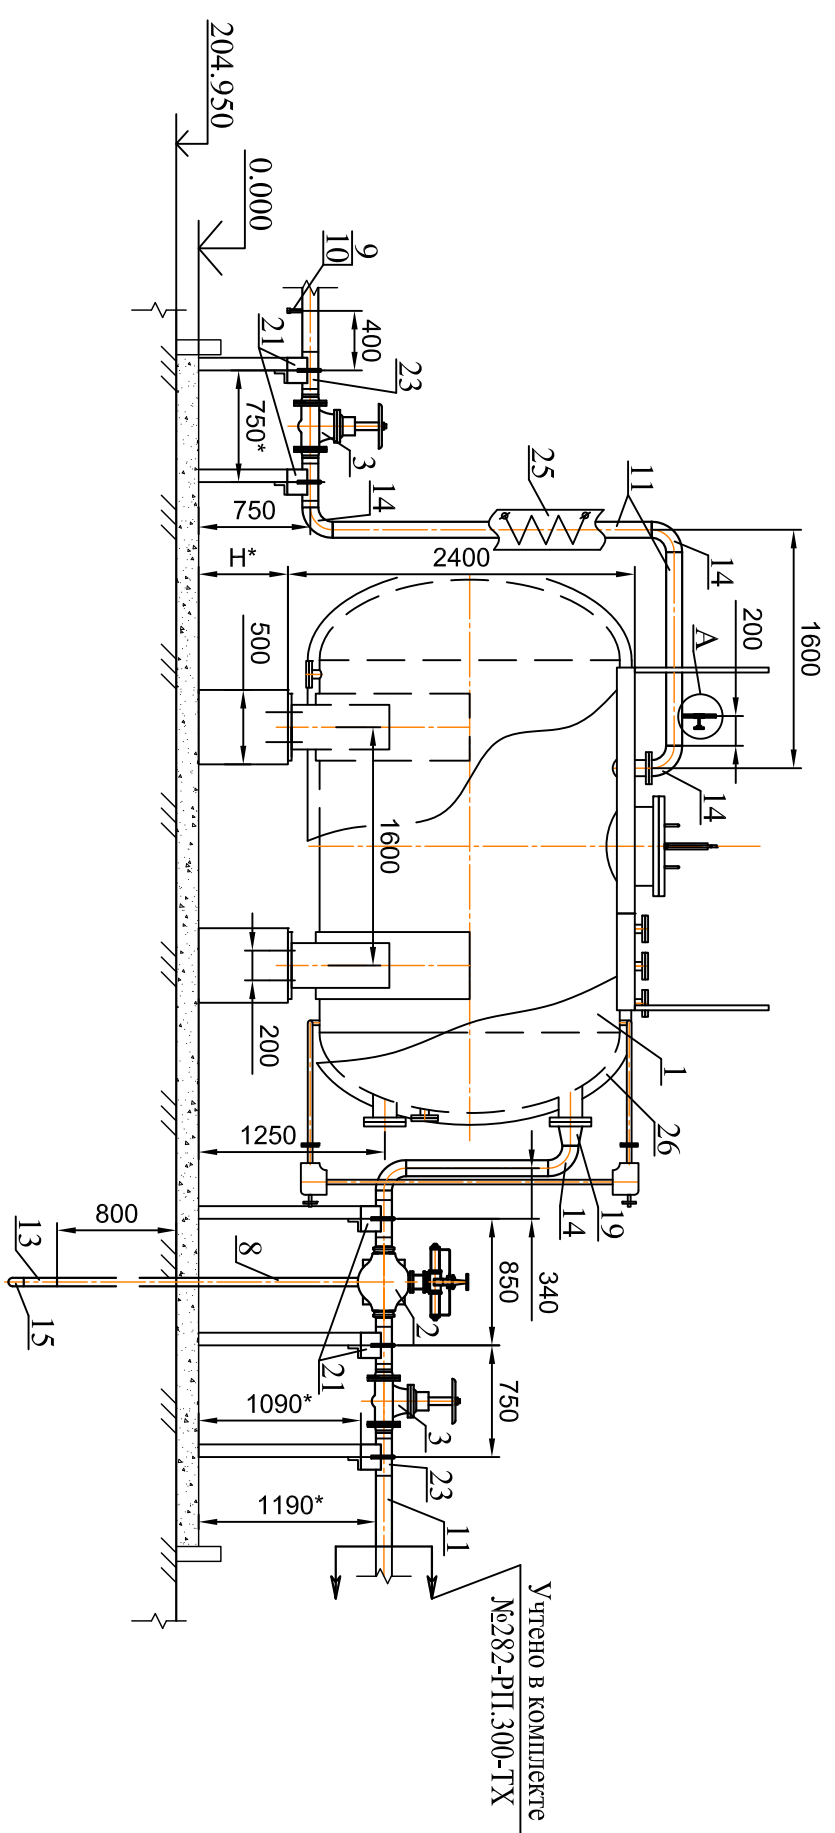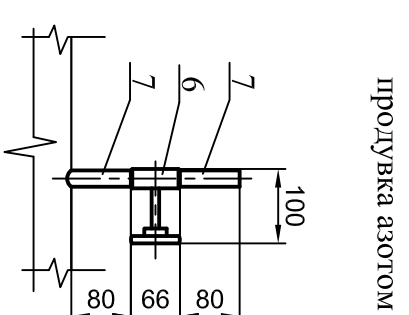A
(1:10)

Инв. № подл.	Подпись и дата	Взам. инв. №

[illegible]