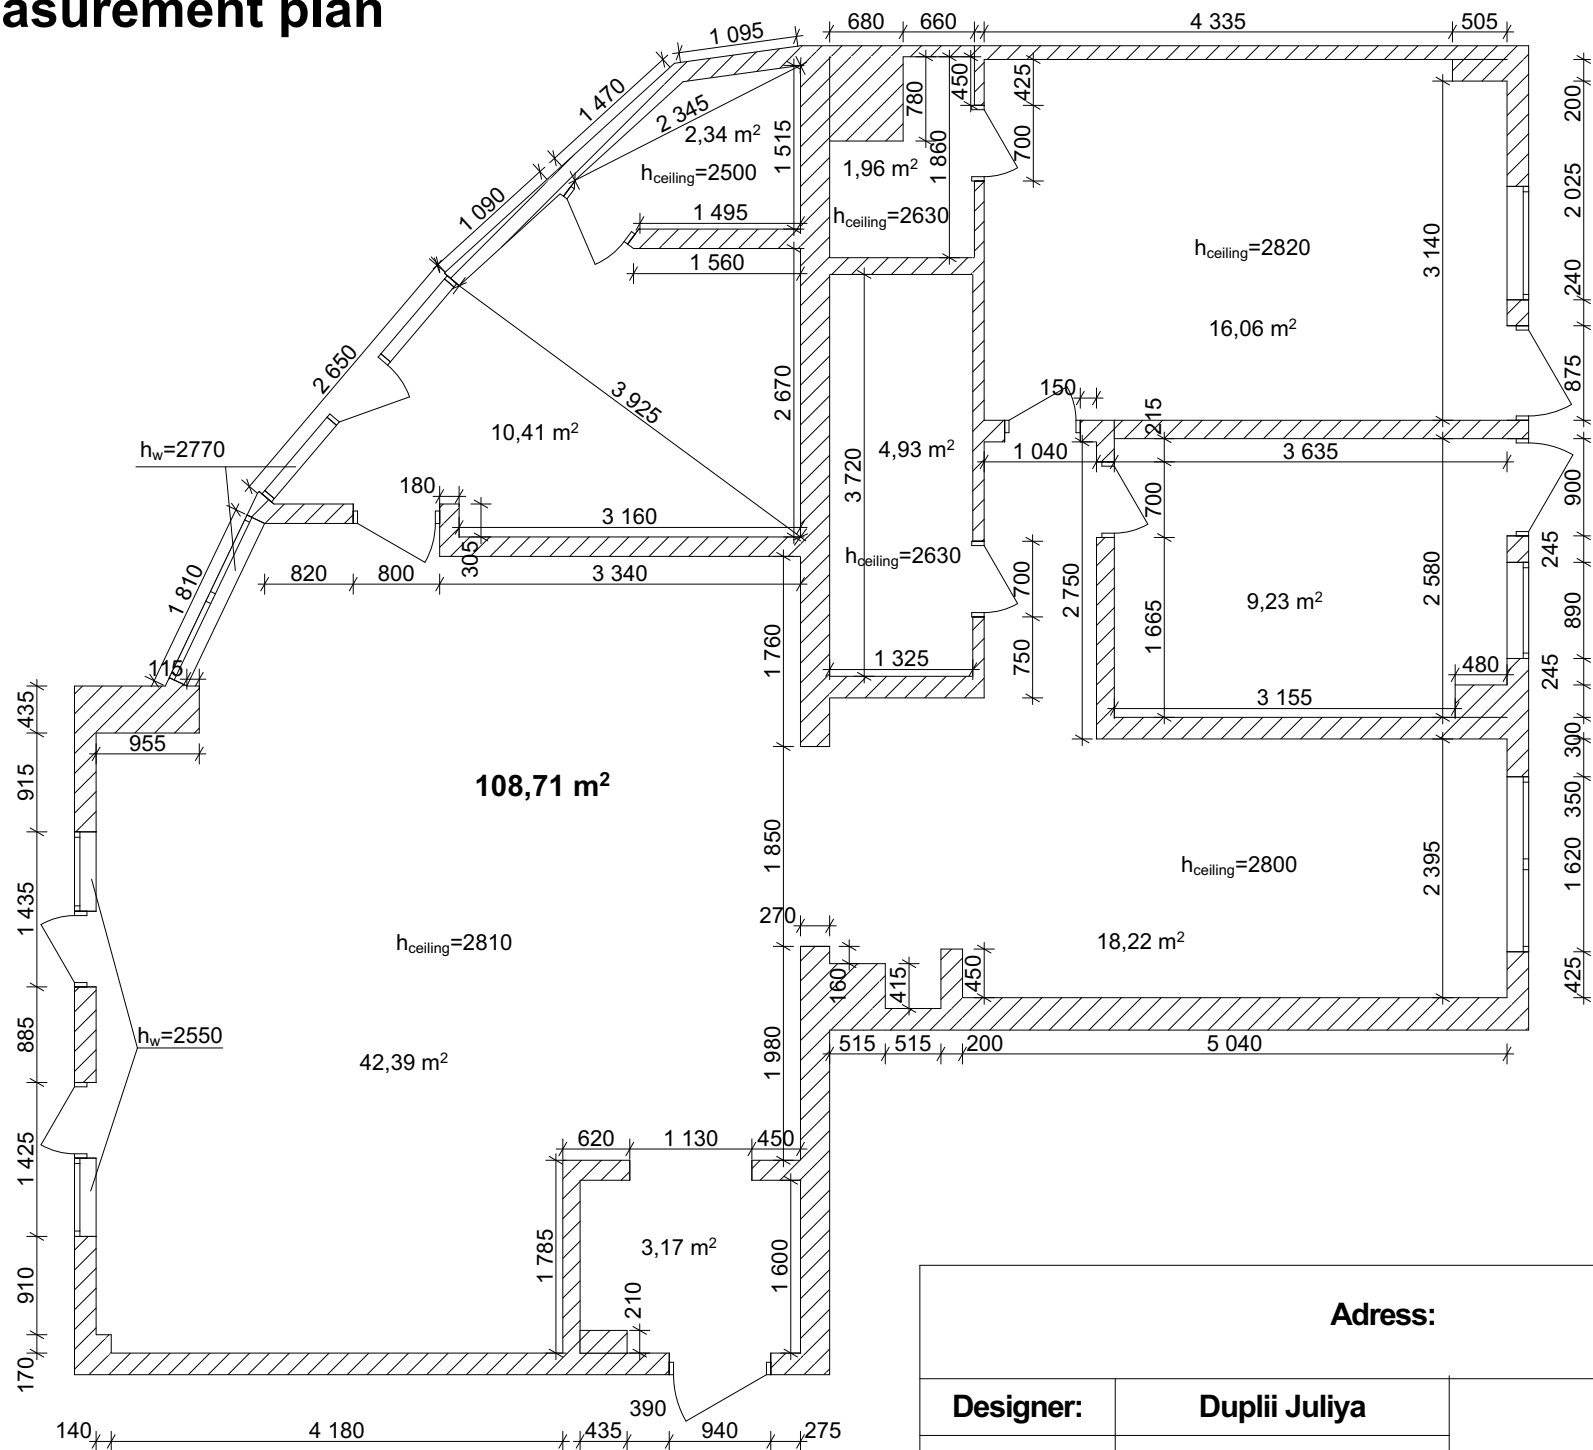


Measurement plan


**Adress:**

Designer:

Duplii Juliya

Client:

Plan of the proposed walls and walls to be demolished

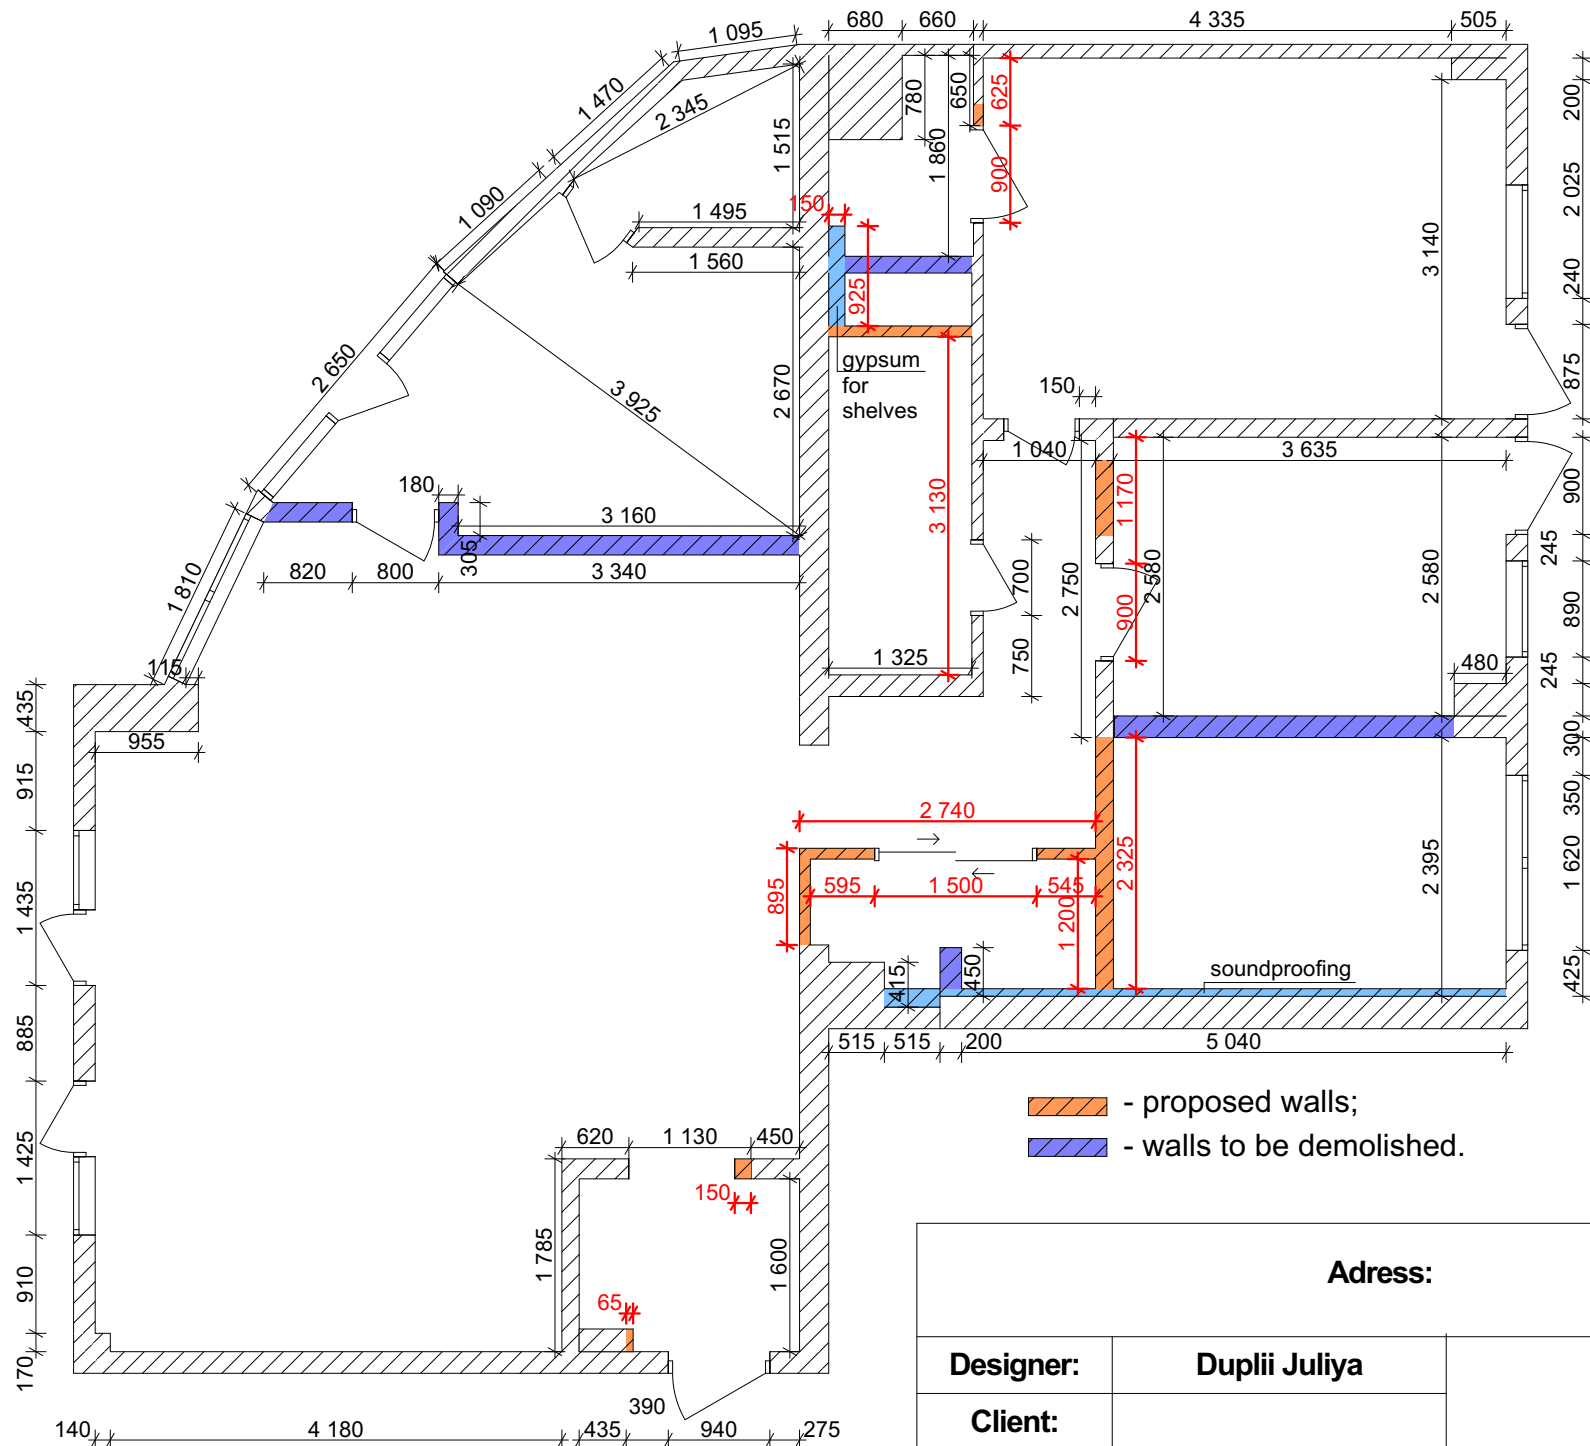
**Adress:**

Designer:

Duplii Juliya

Client:

Plan of the location of the furniture

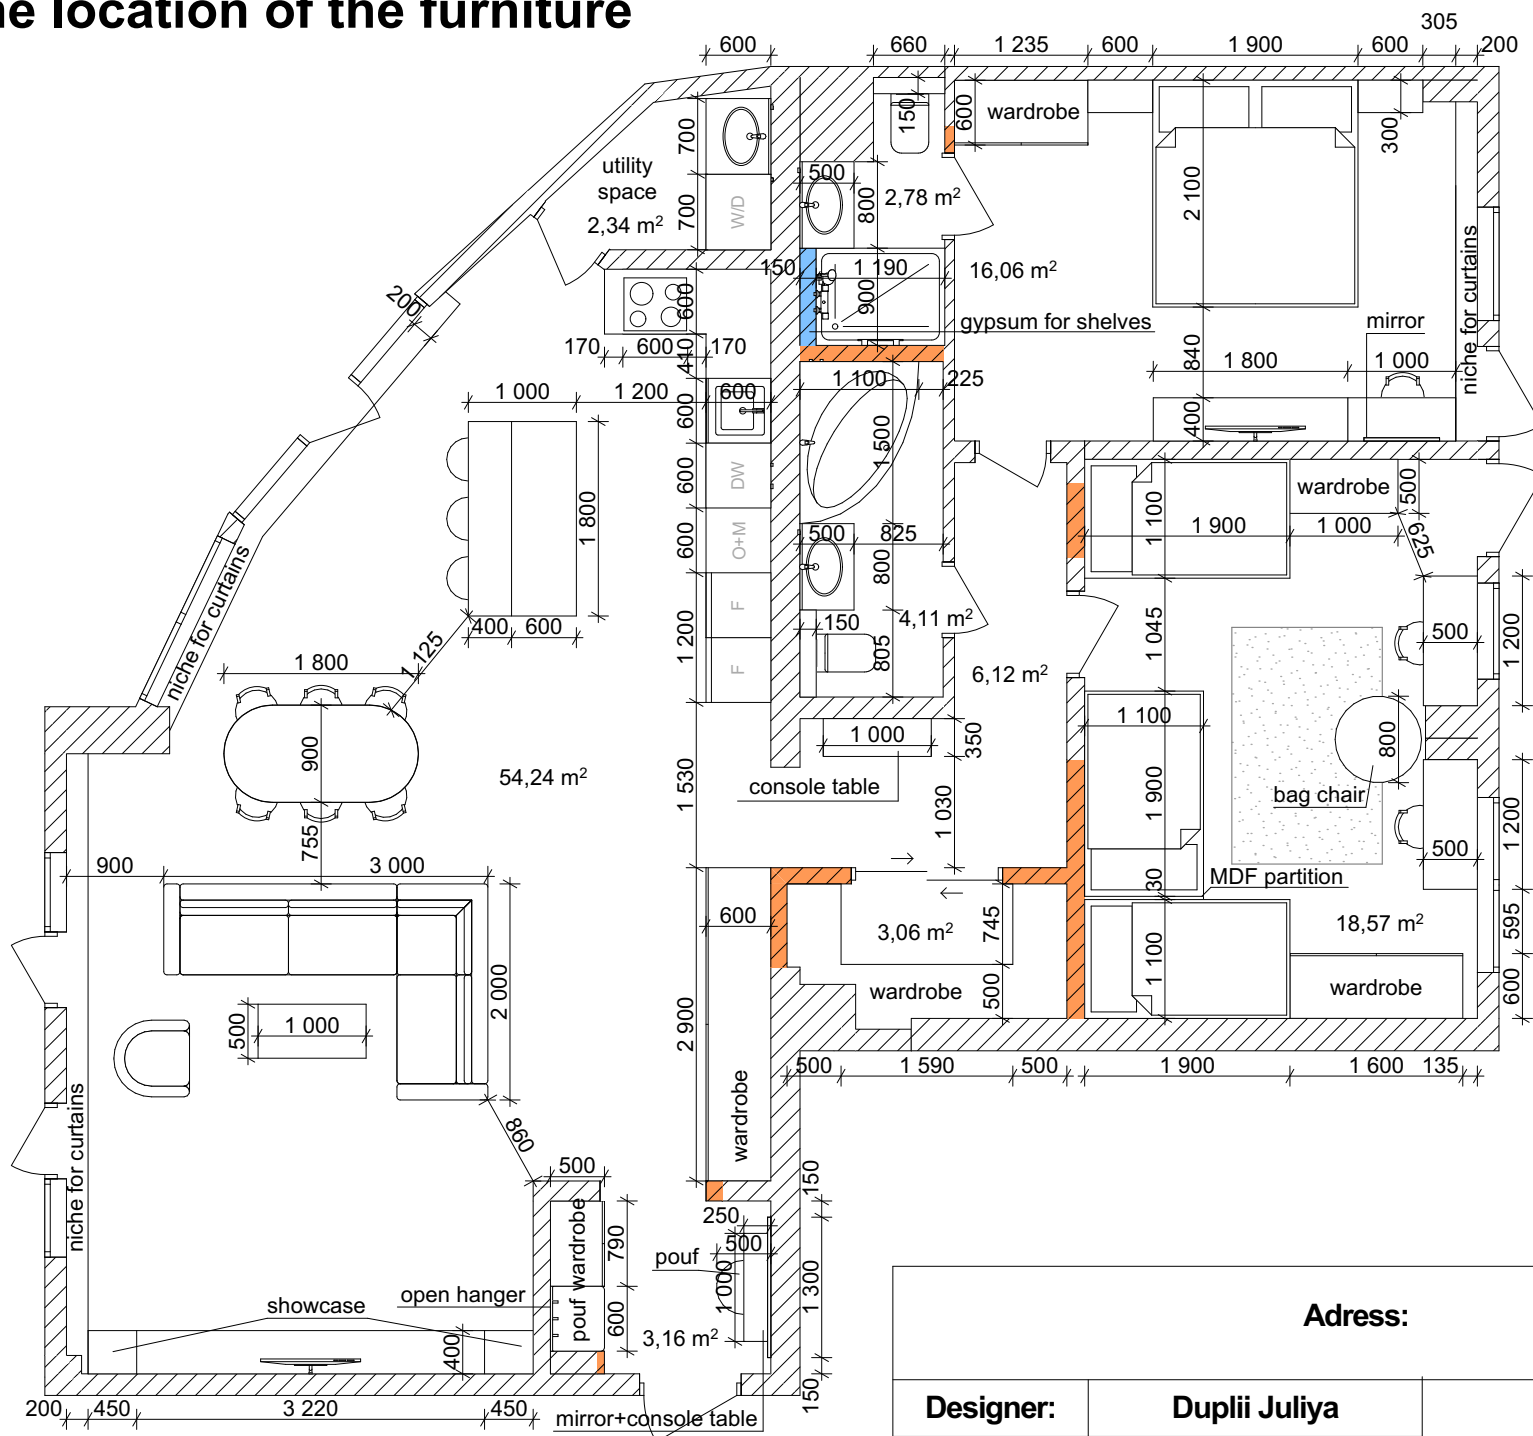


Adress:

Designer:

Duplii Juliya

Client:

Explication of the floor

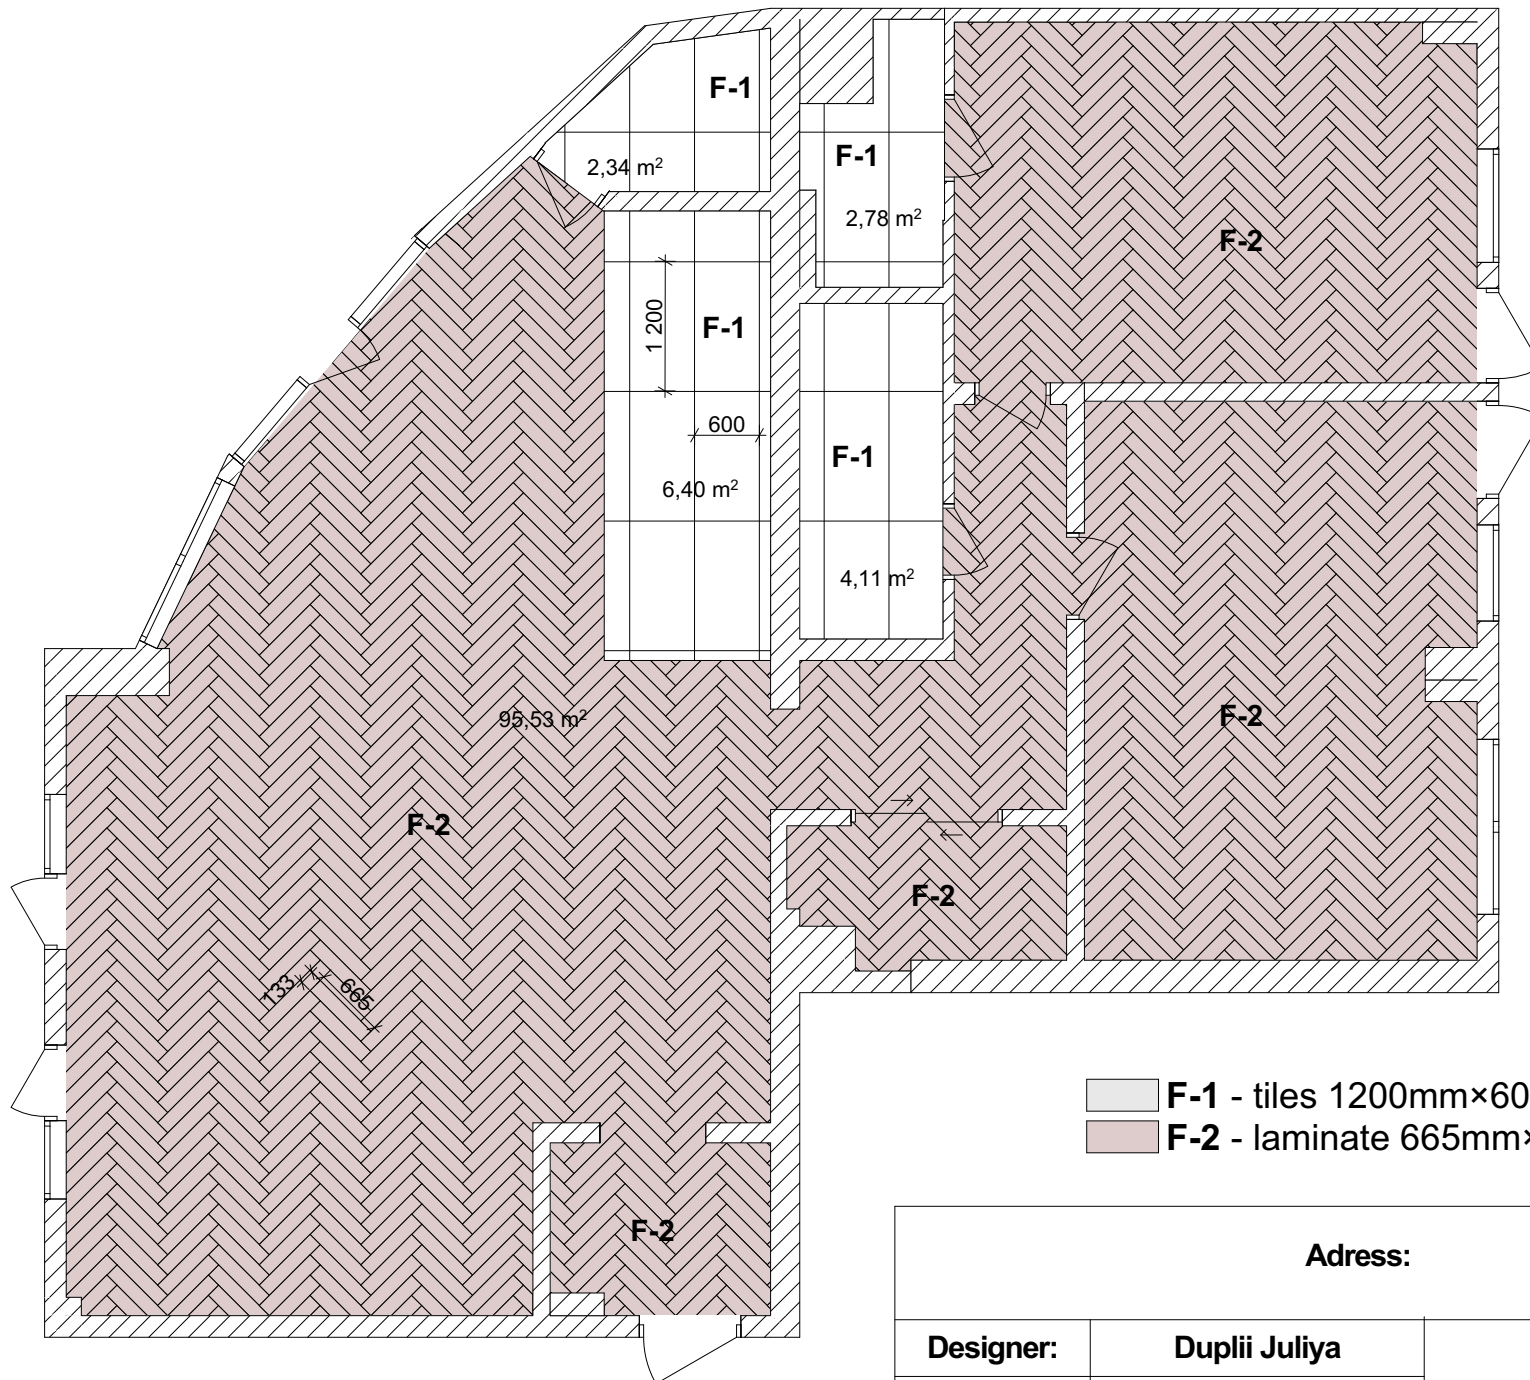


Adress:

Designer:

Duplii Juliya

Client:

Electric floor plan

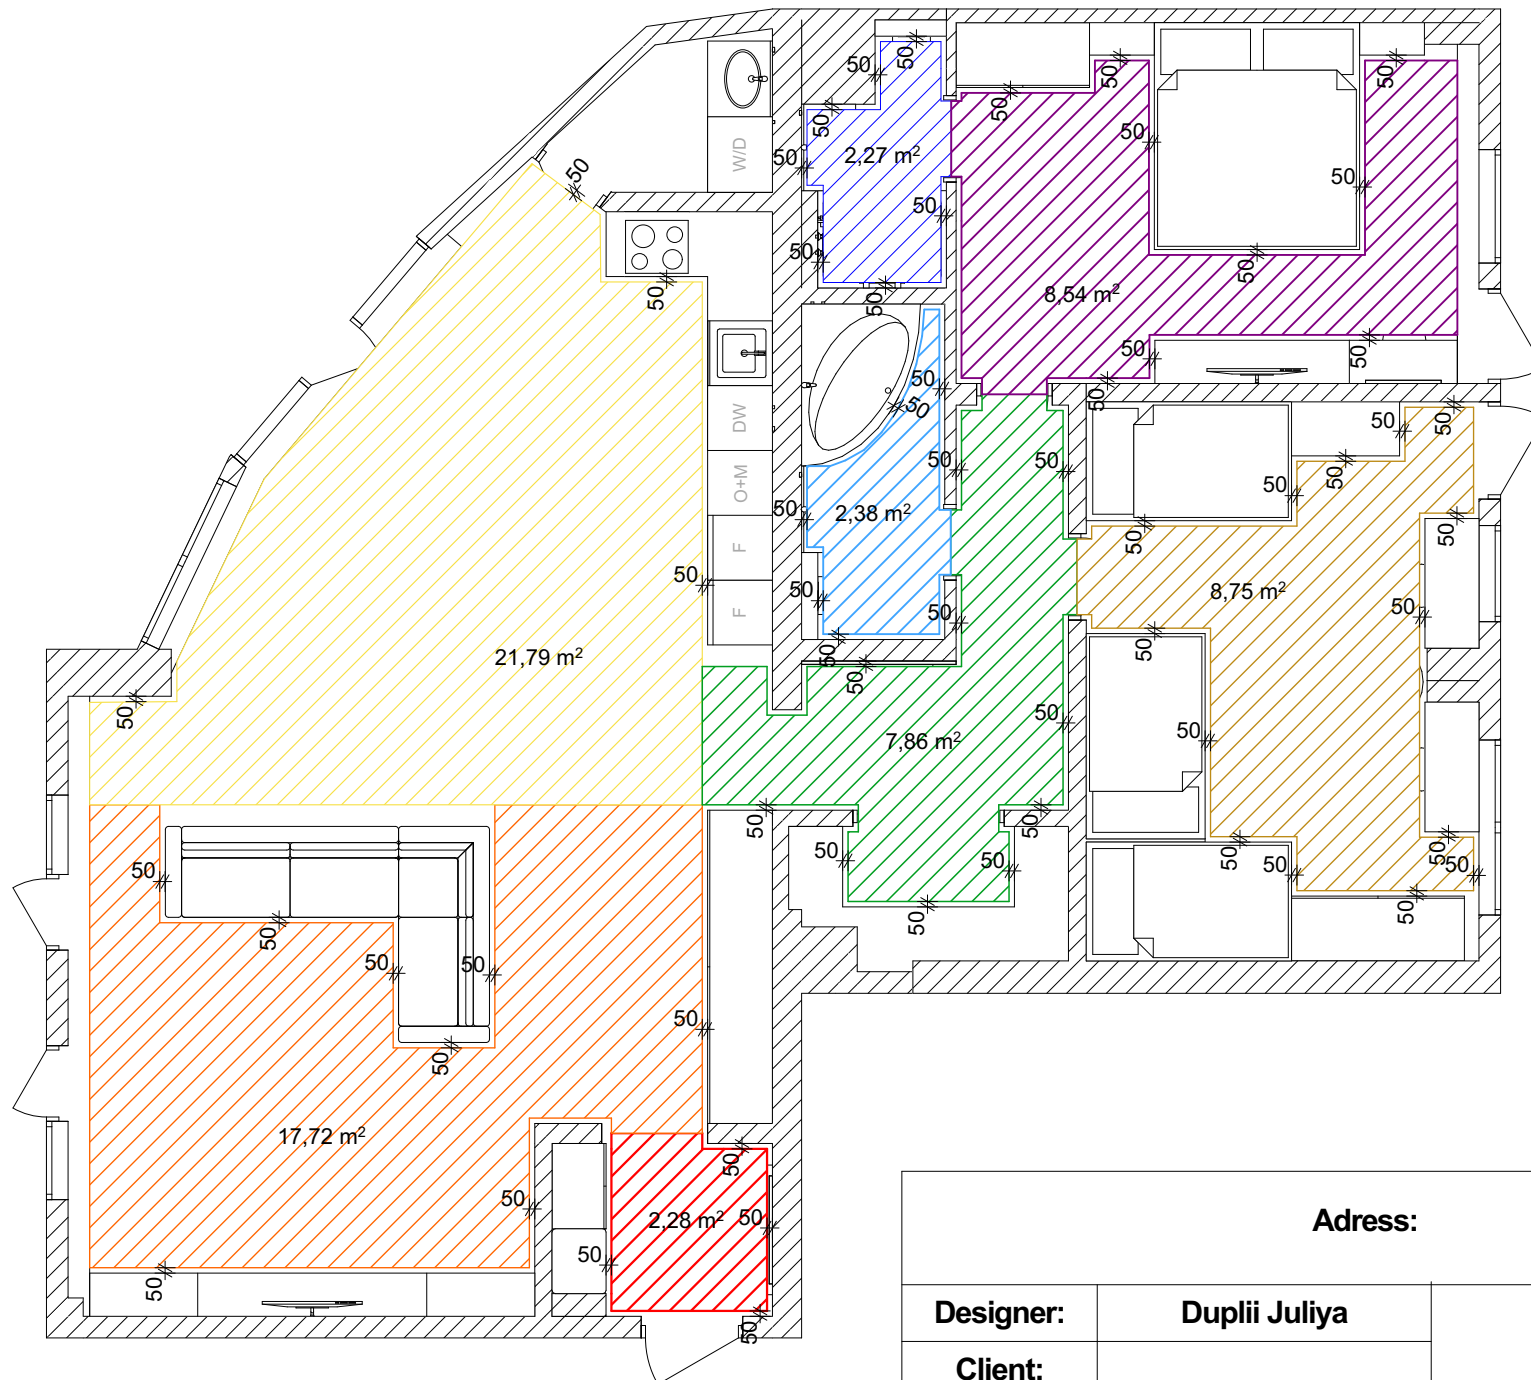


Adress:

Designer:

Duplii Juliya


Client:

Plumbing placement plan

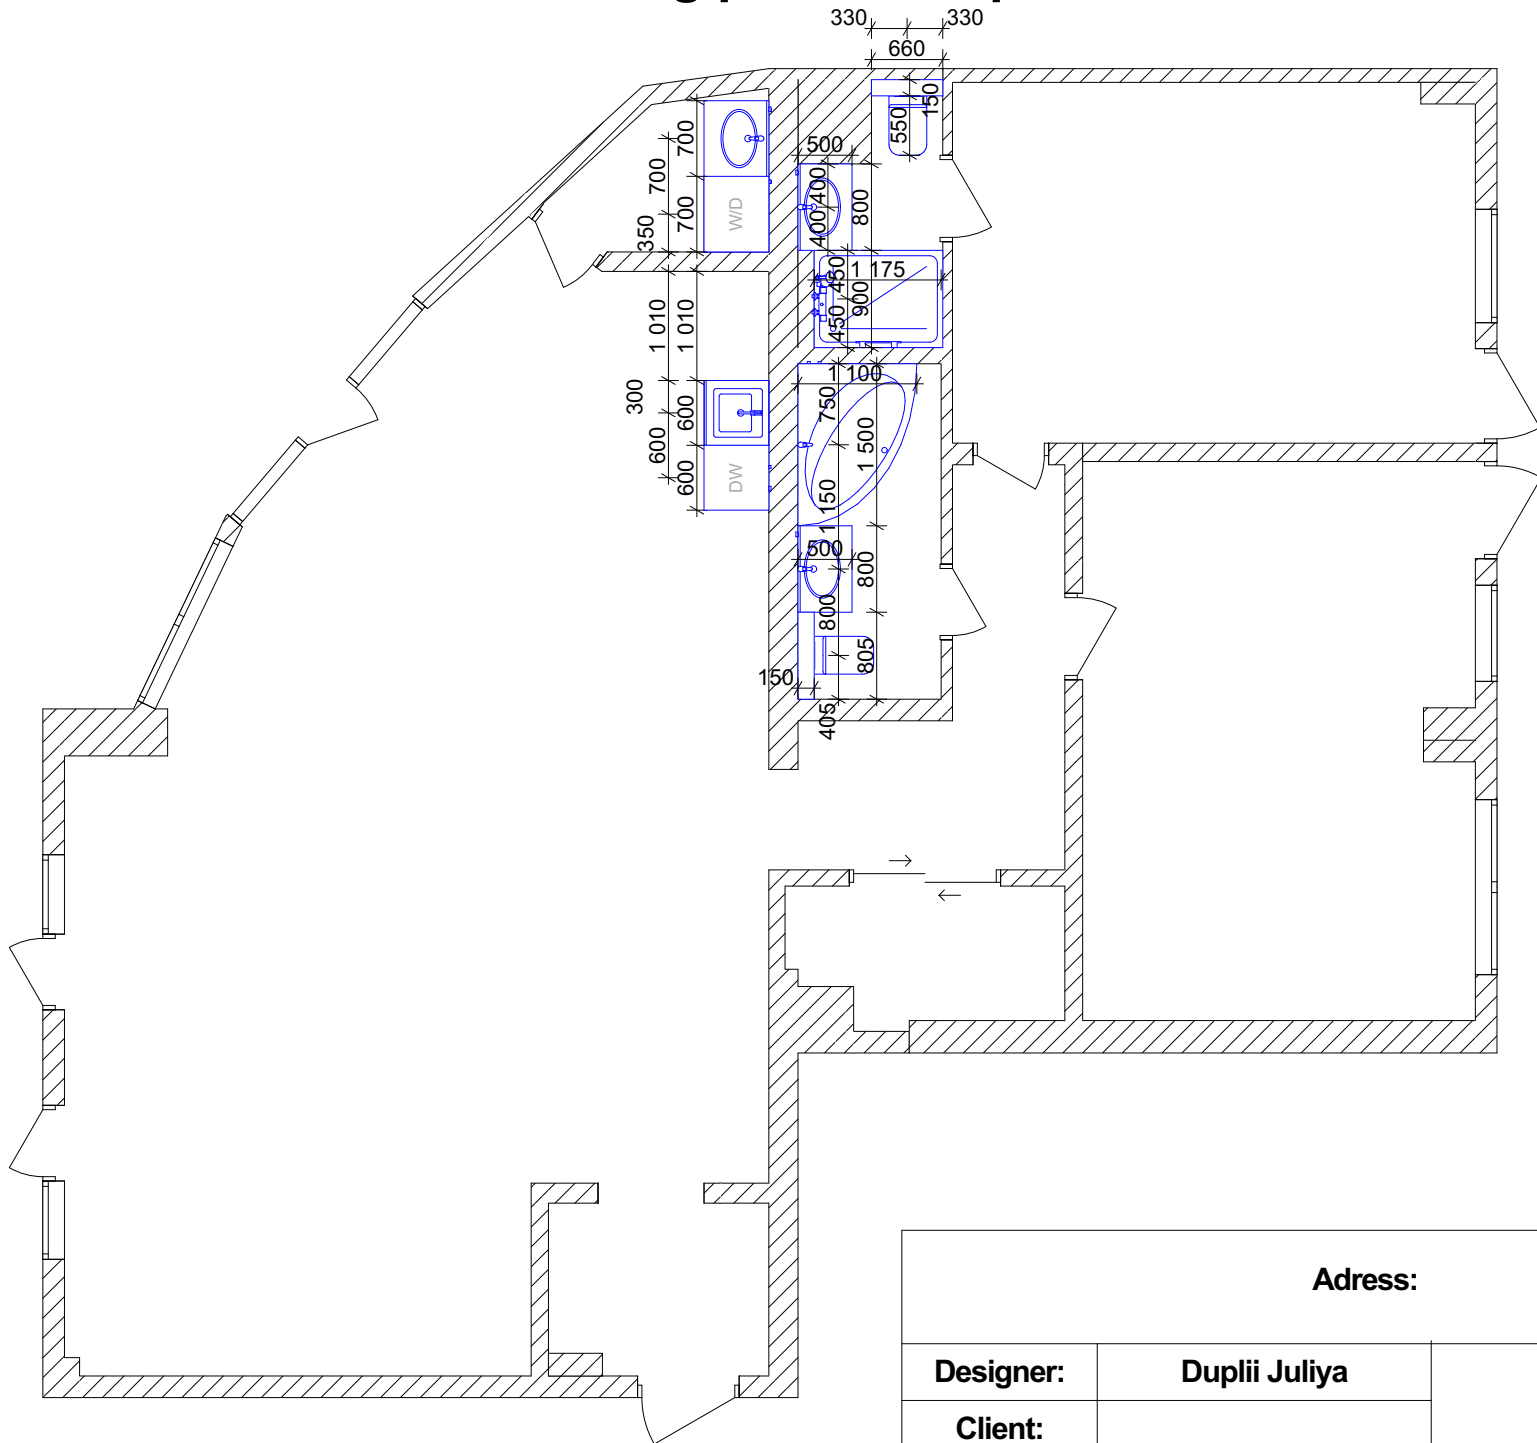

Adress:			
Designer:	Duplii Juliya		
Client:			

Plan of the location of air conditioners

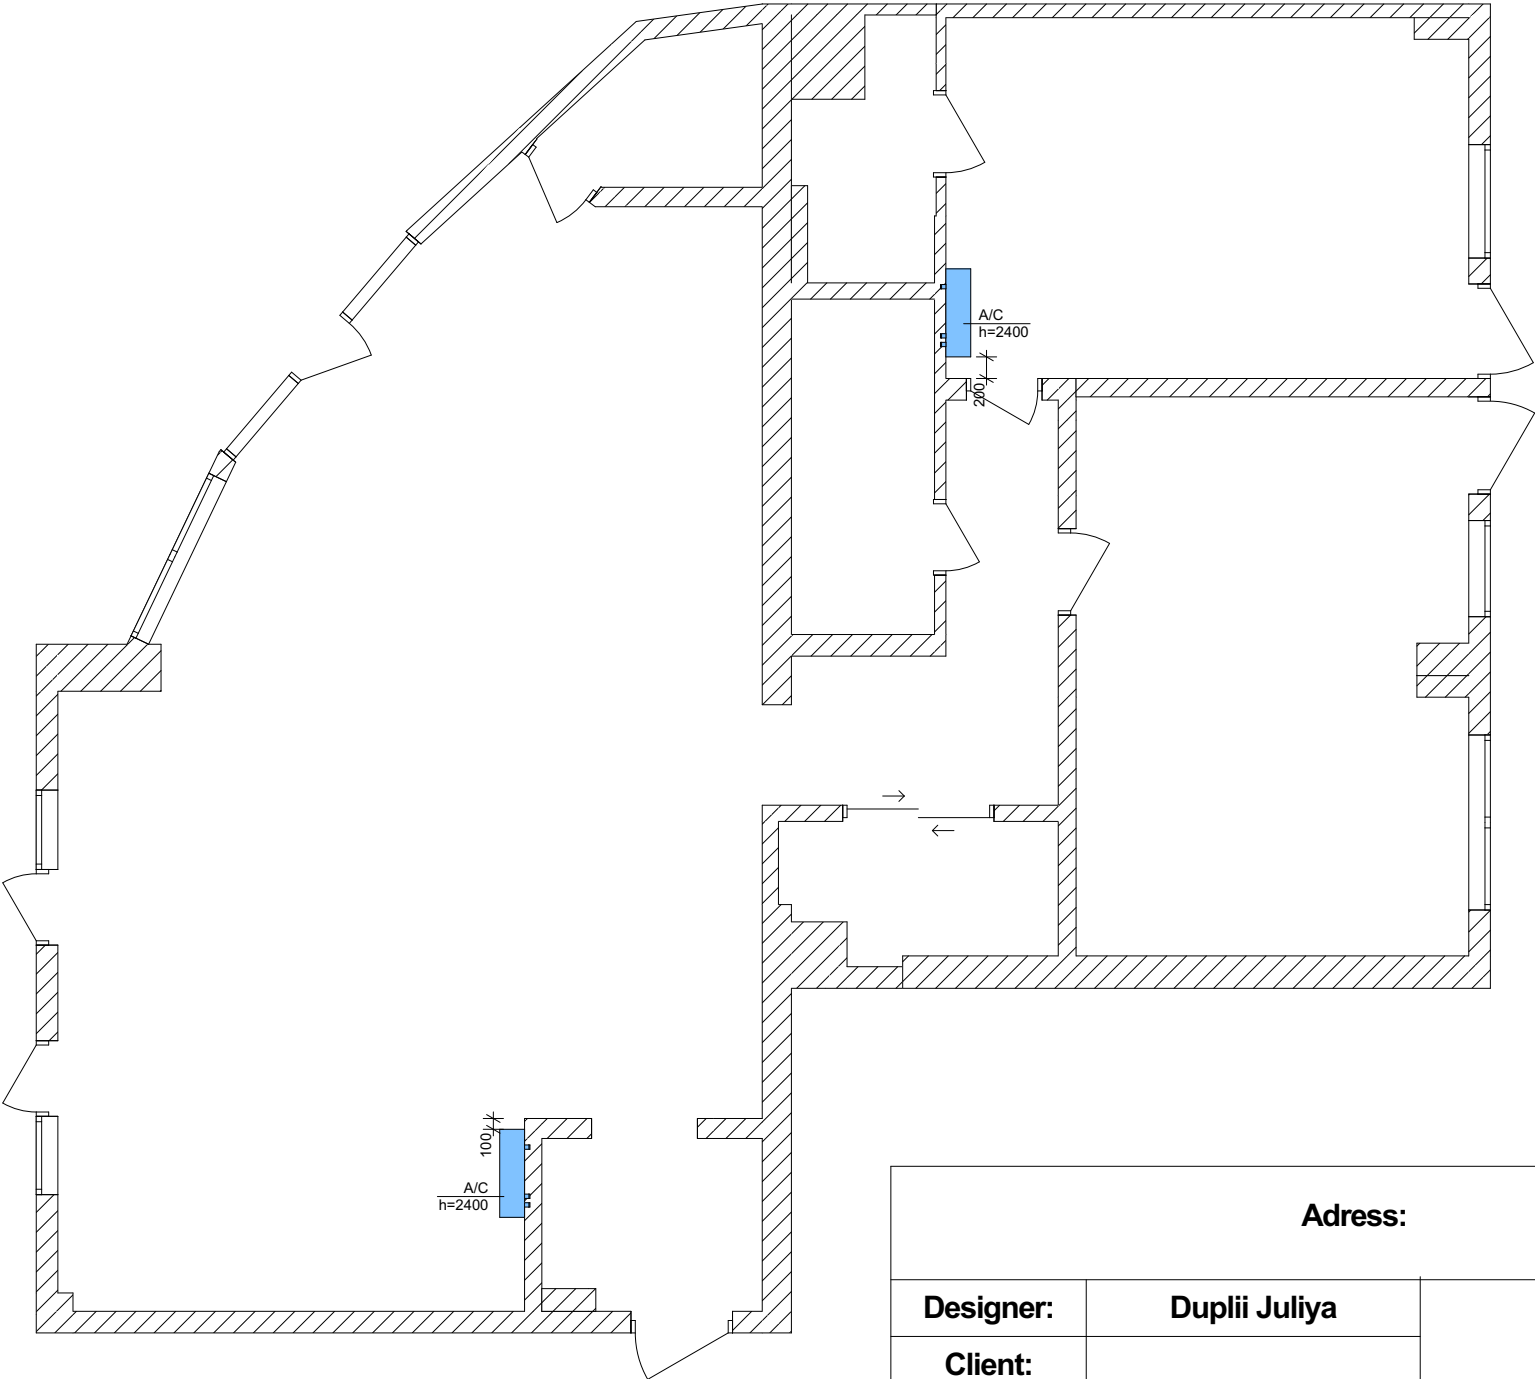

Adress:			
Designer:	Duplii Juliya		
Client:			


Notes:

1. All dimensions are from finished floor.
2. Outlets without a specified height, install at a height of 300 mm from the finished floor.
3. All switches without a specified height, install at a height of 900 mm from the finished floor.
4. All dimensions are given to the center of sockets and switches.
5. All sockets and switches should be located at a distance of 100 mm from door frames and wall corners.


Electrical plan

Legend:

- ceiling spotlights
- LED
- chandelier
- track lamp
- output
- vent
- single outlet
- double outlet
- single switch
- double switch
- double two-way switch
- single two-way switch
- scone
- double cross switch
- spot lamp
- warm floor controller
- A/C controller
- Build in track system

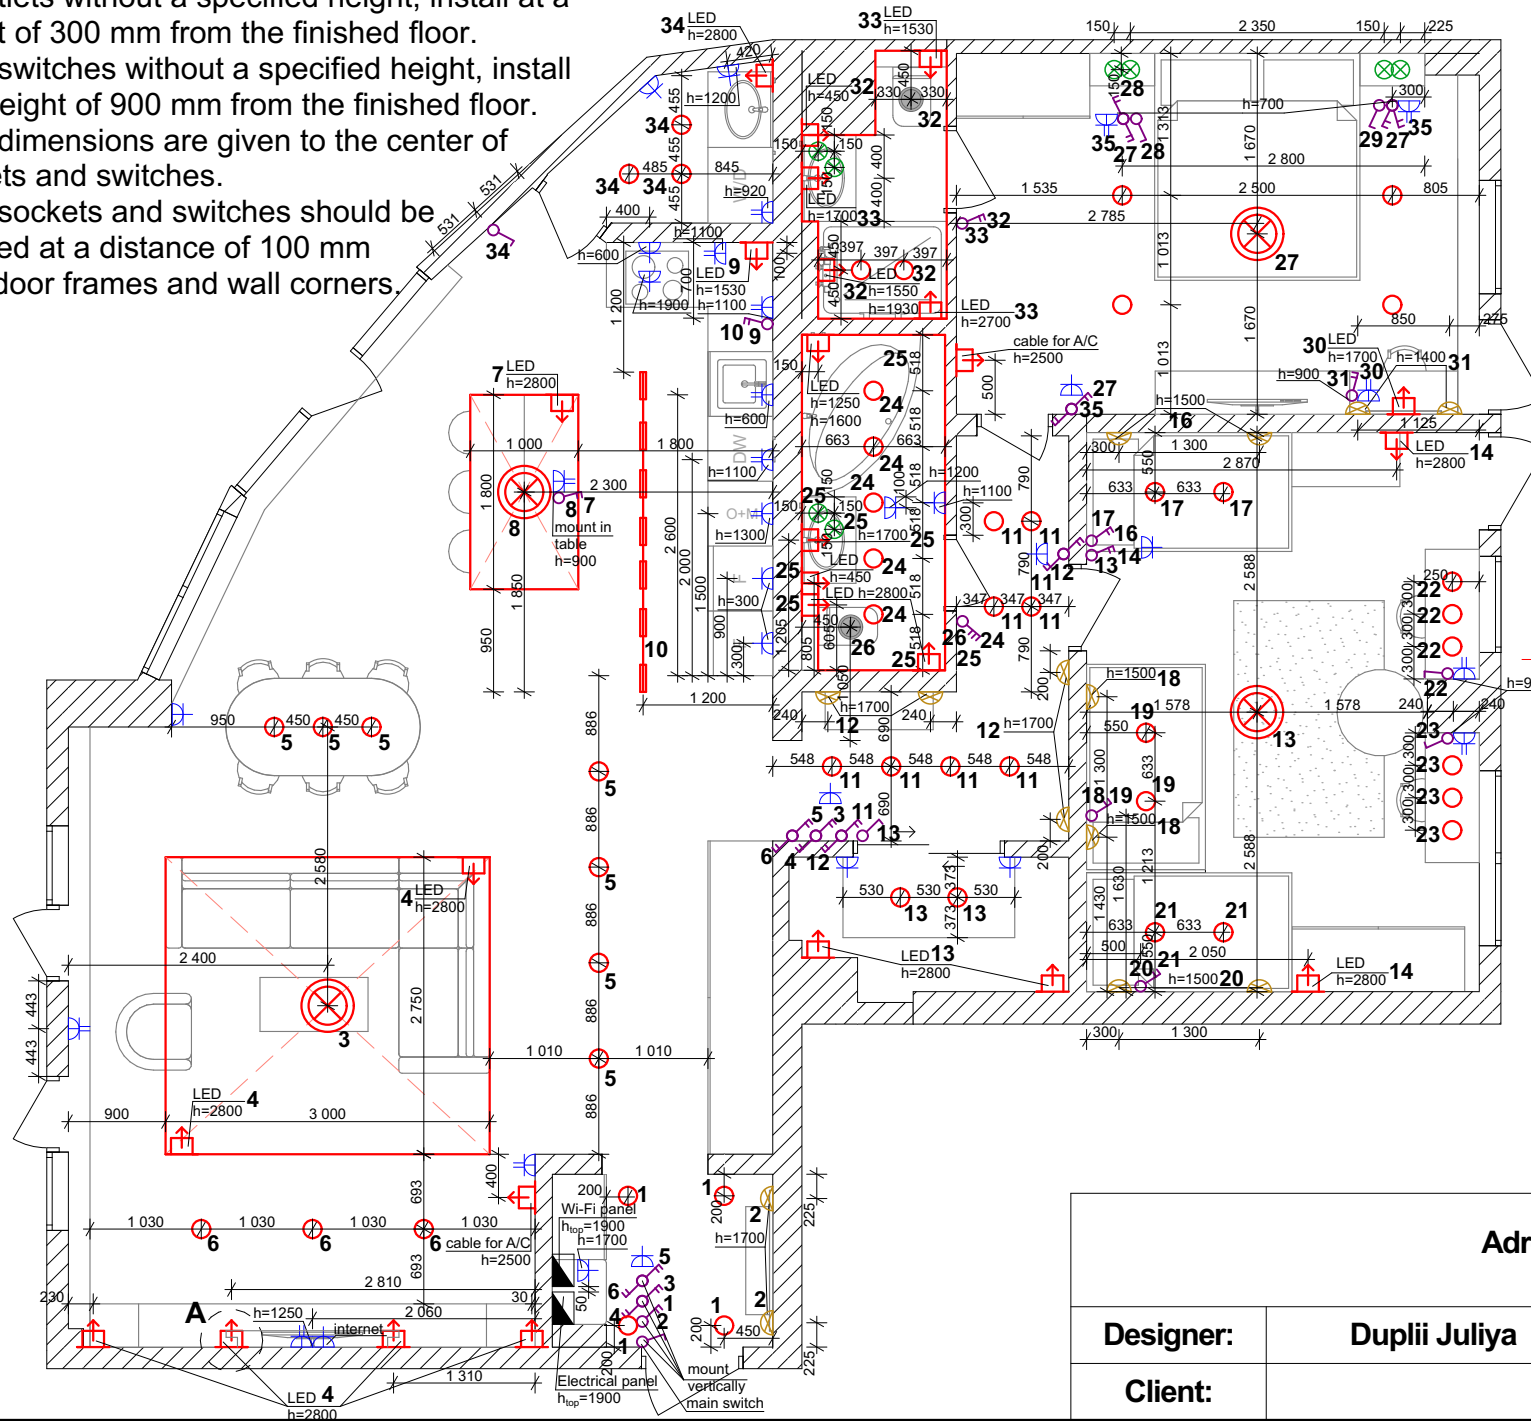

Node A

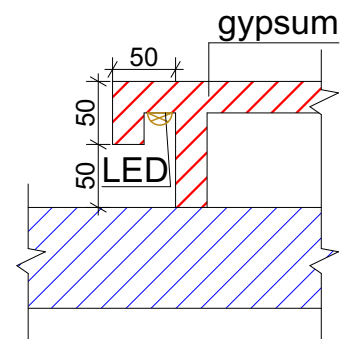


Adress:

Designer:


Duplii Juliya

Client:


Interior elevations of the bathroom

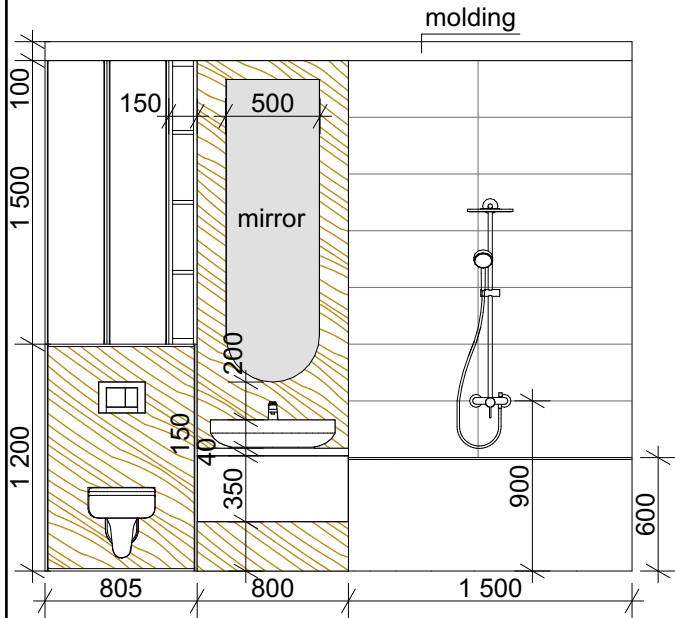


A

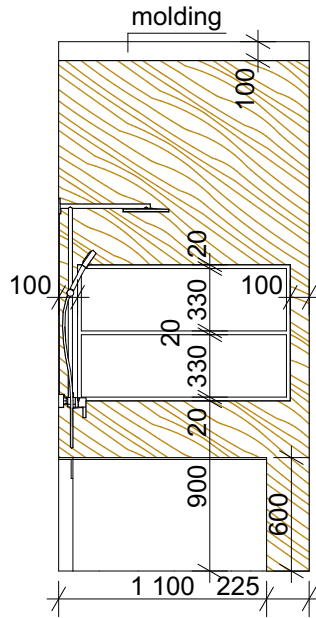


B

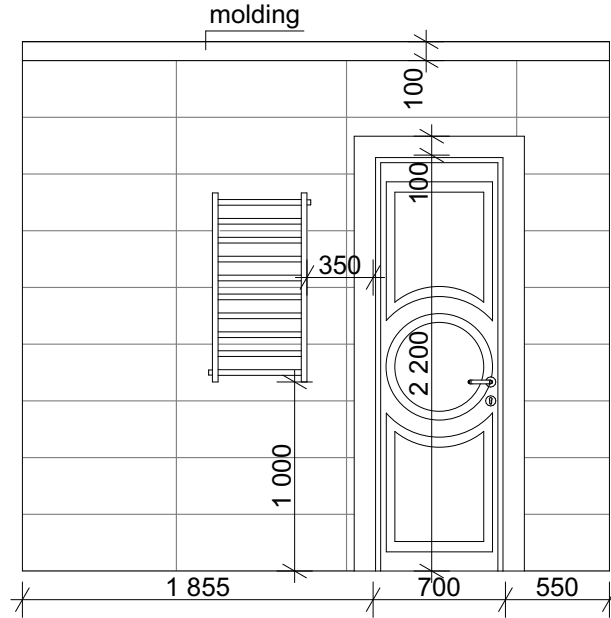

©

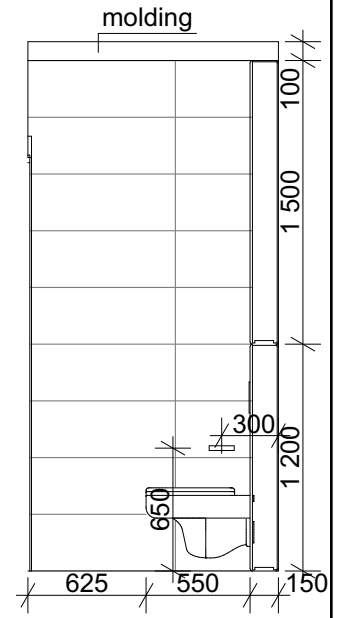

D

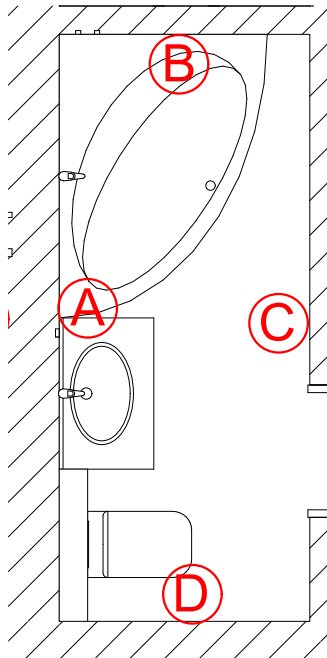**Adress:**



Designer:

Duplii Juliya


Client:

Interior elevations of the children's room


MDF partition

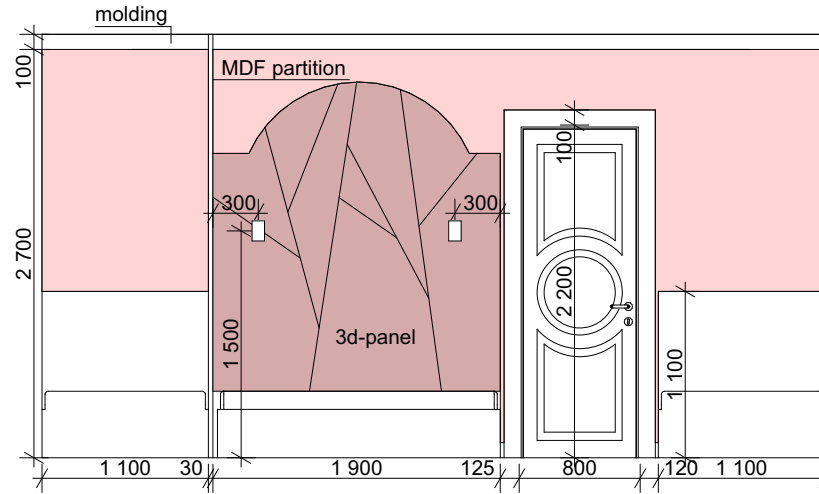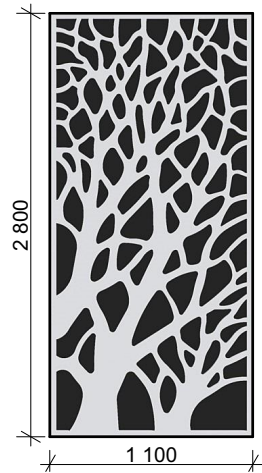


A

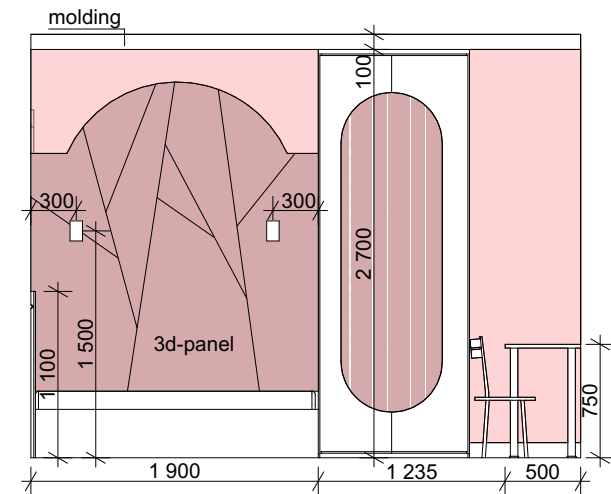


B

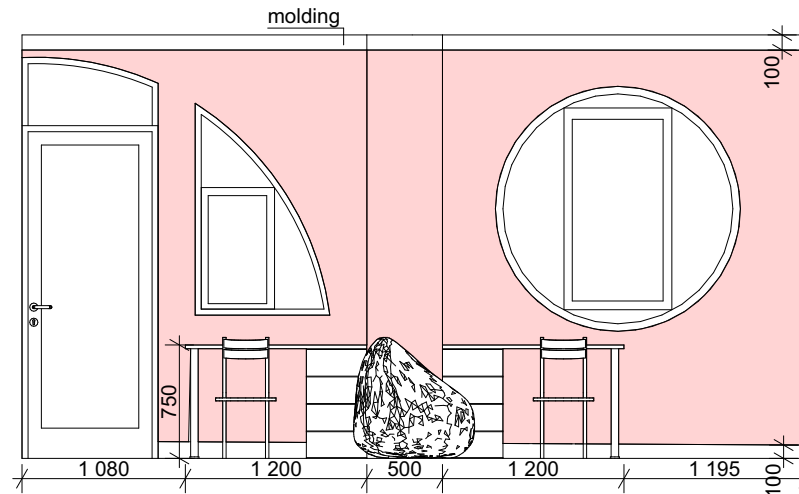

C

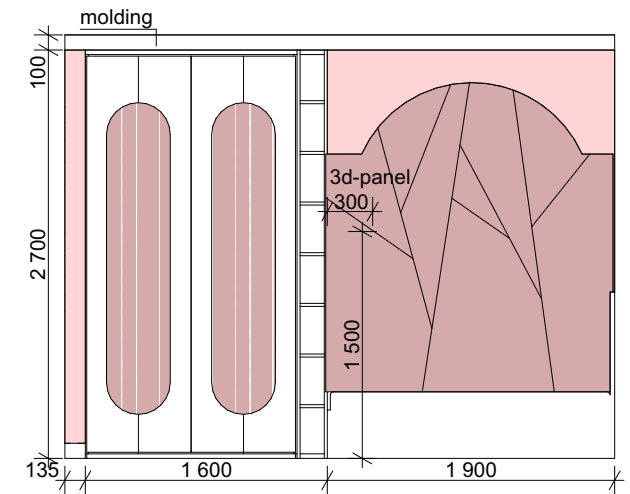

D

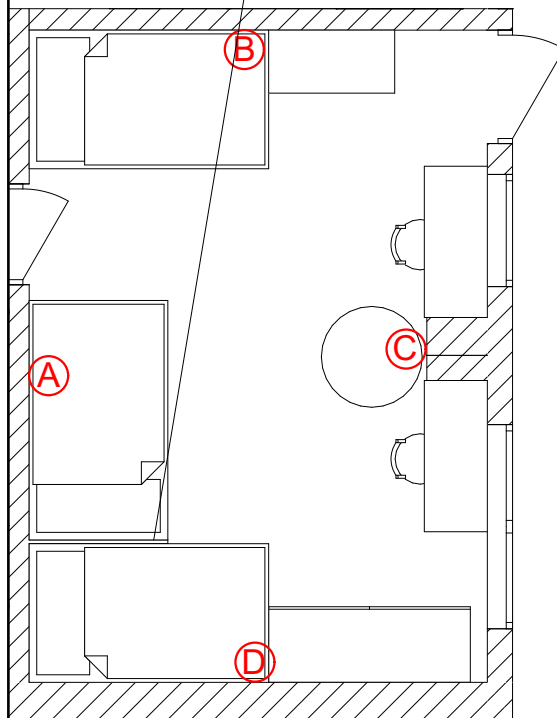


Adress:

Designer:


Duplii Juliya

Client:


Interior elevations of the hall

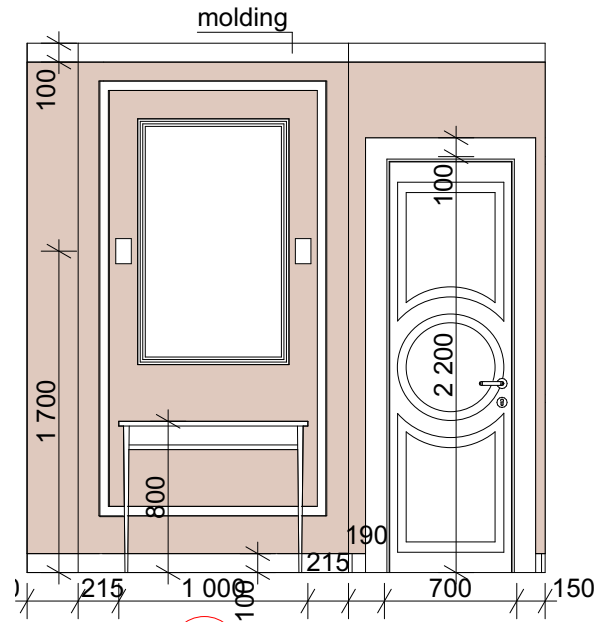



A

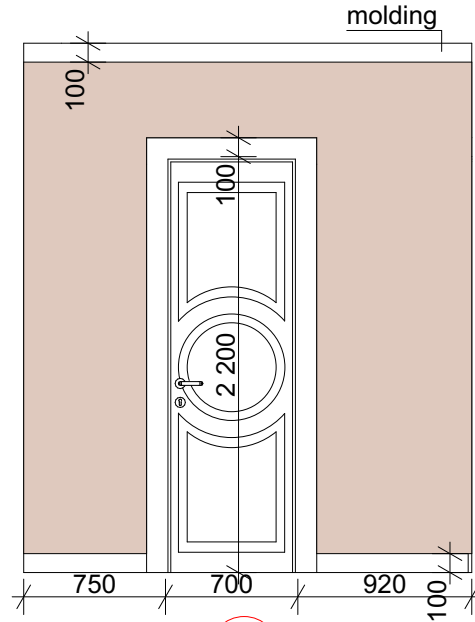

B

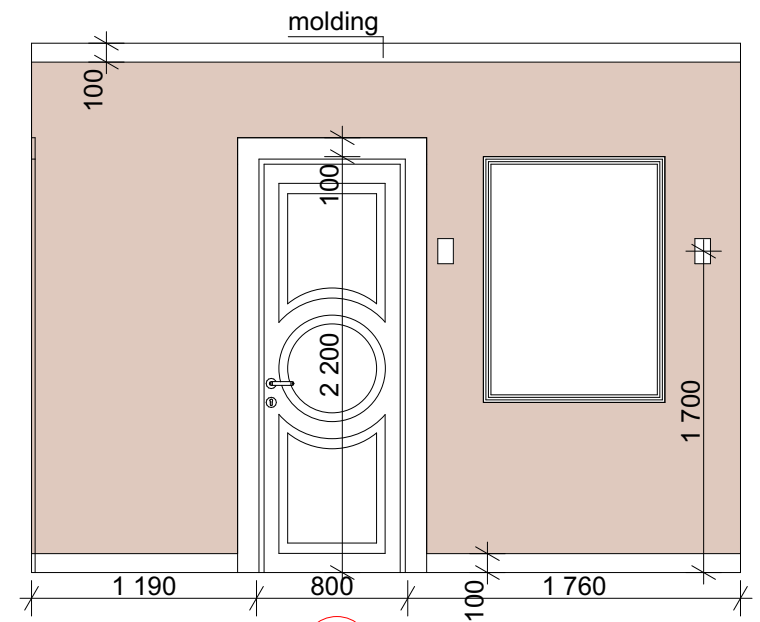

C

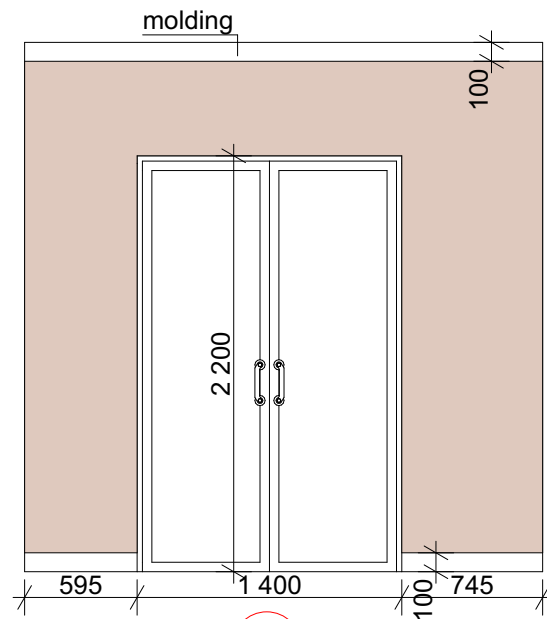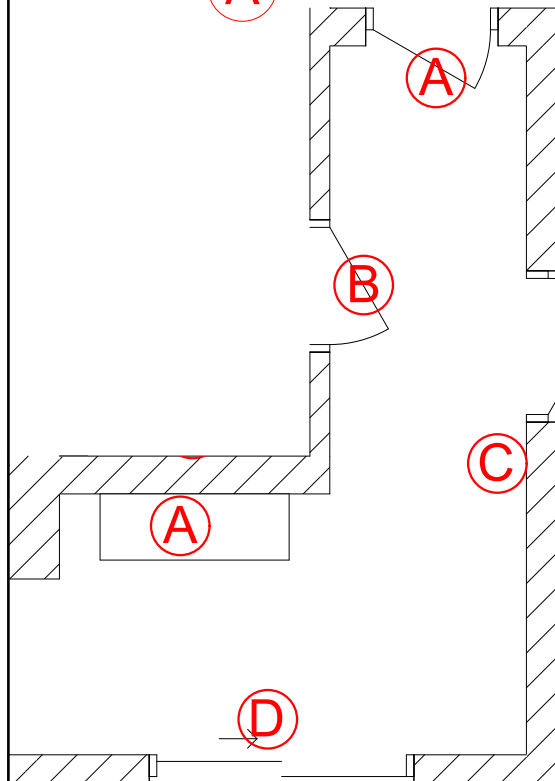

D






Adress:

Designer:

Duplii Juliya

Client:

Interior elevations of the hallway

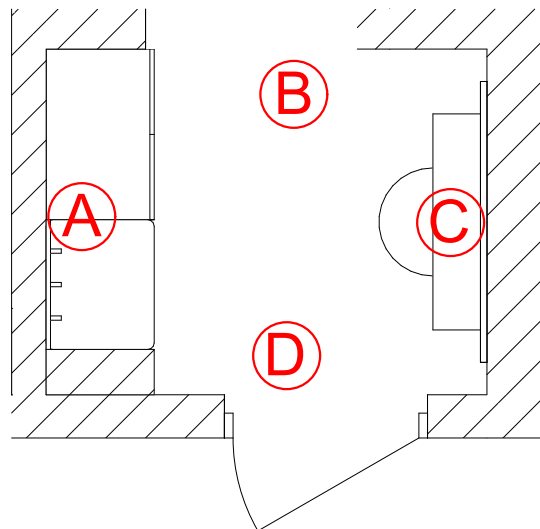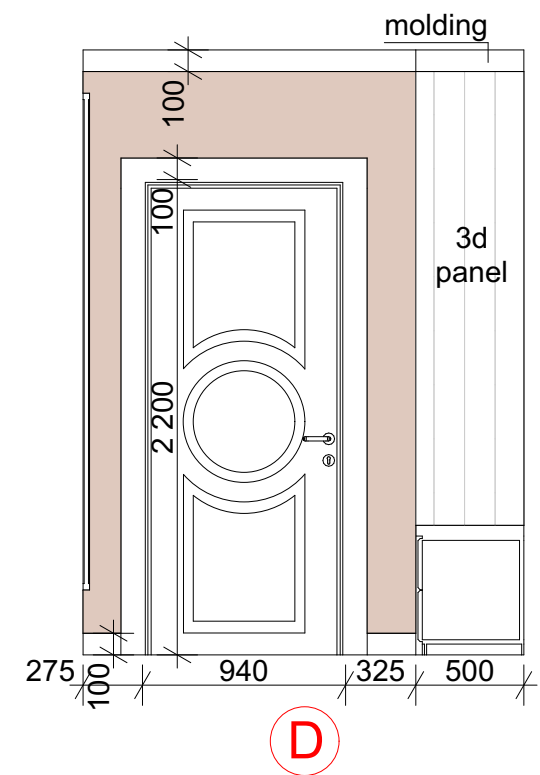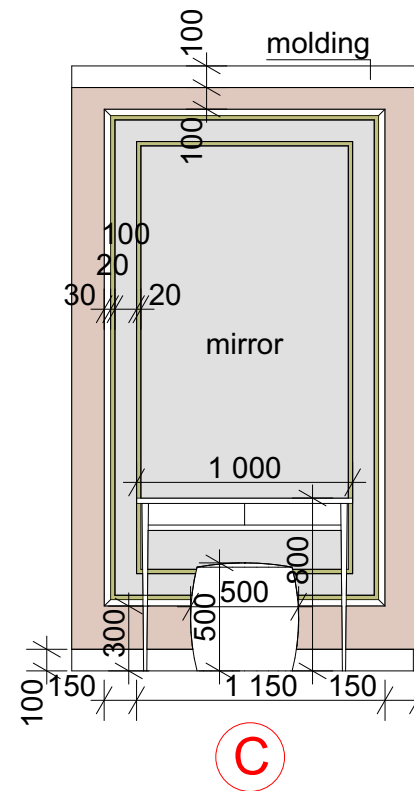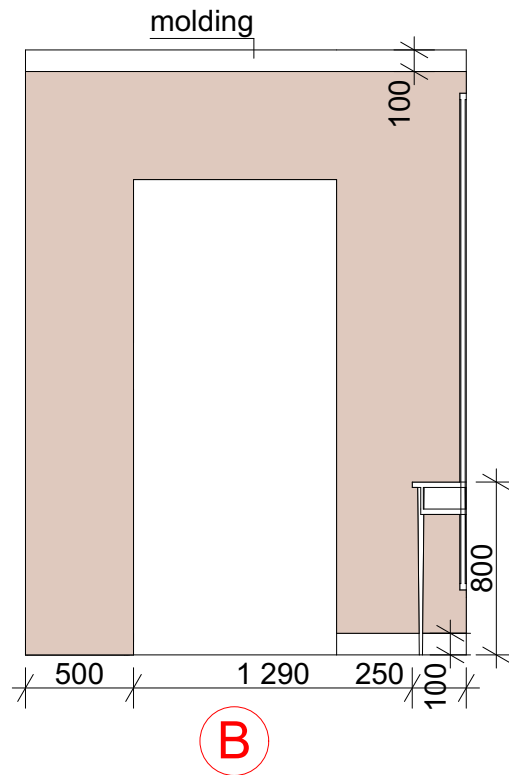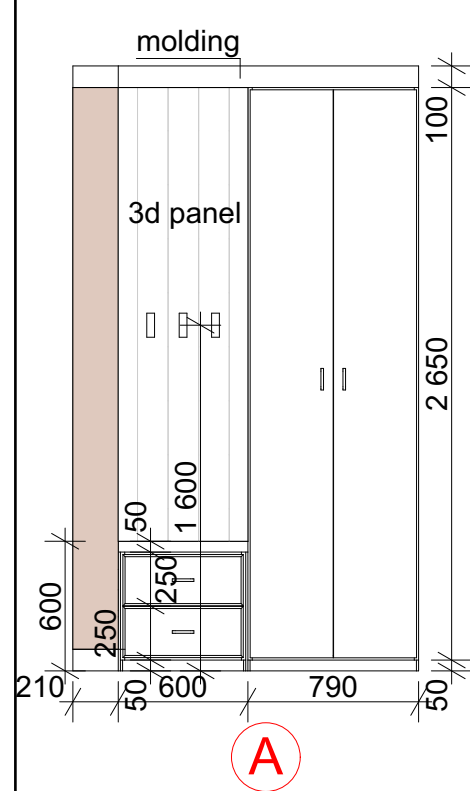
**Adress:**

Designer:


Duplii Juliya

Client:


Interior elevations of the kitchen

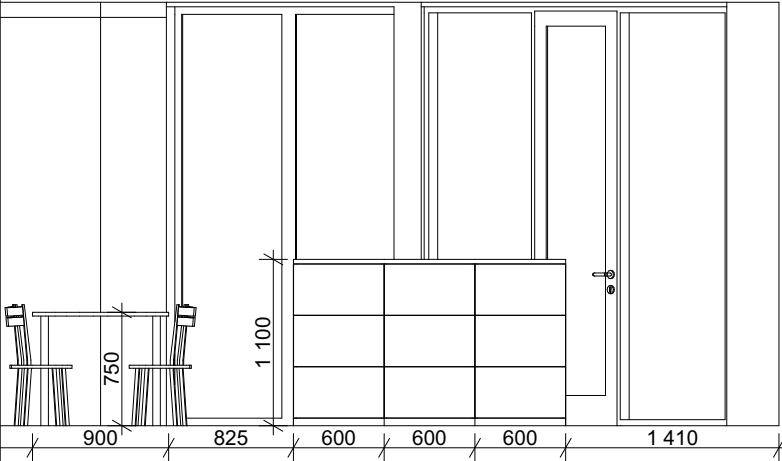


A

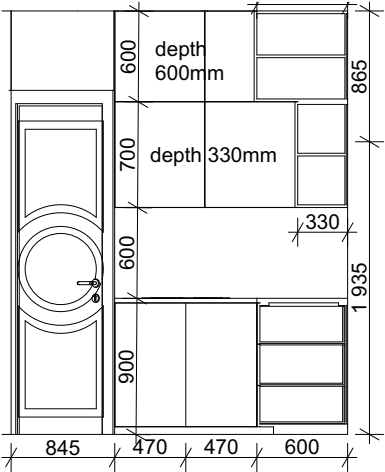

B

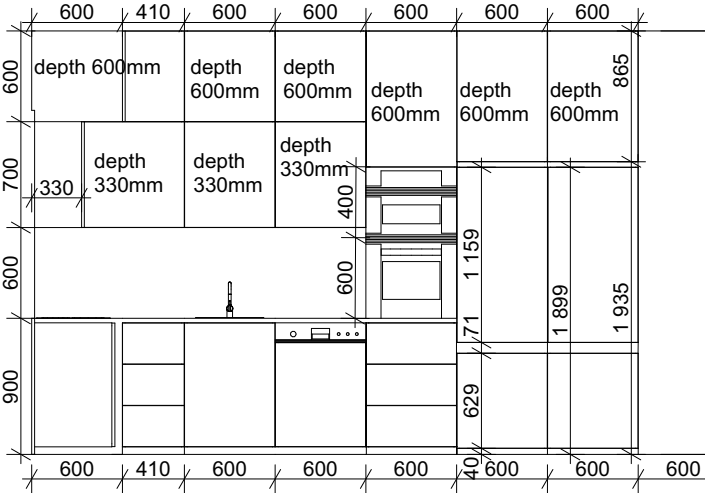

C

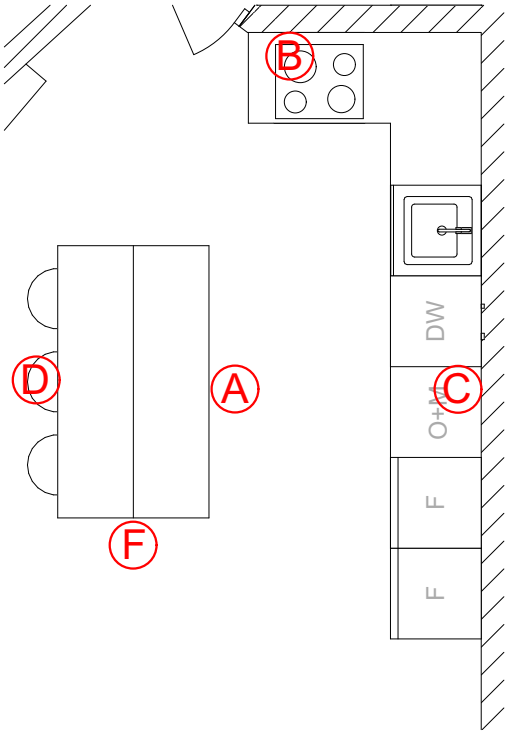


D


A

F

C

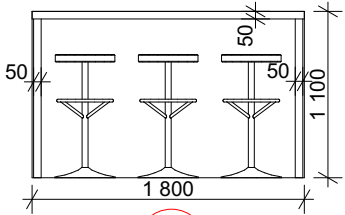

D

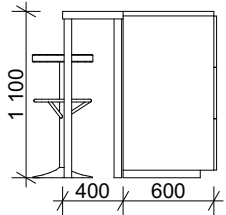

F


Adress:

Designer:


Duplii Juliya

Client:


Interior elevations of the living room

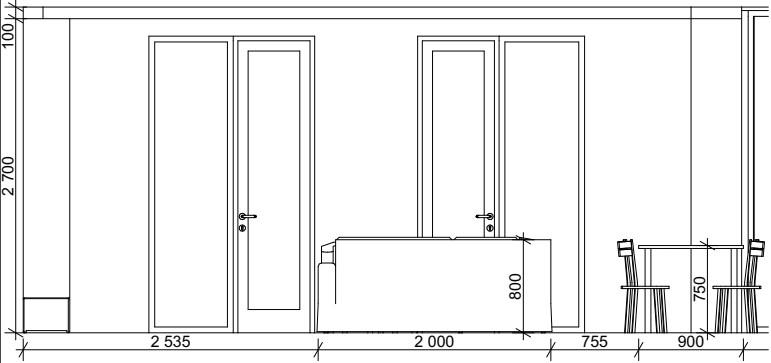



A

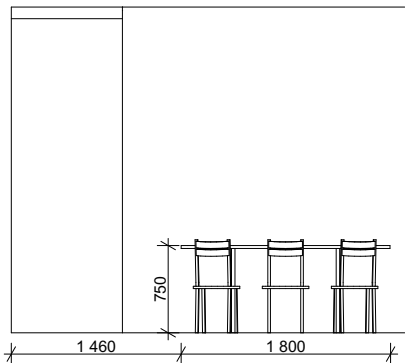


B

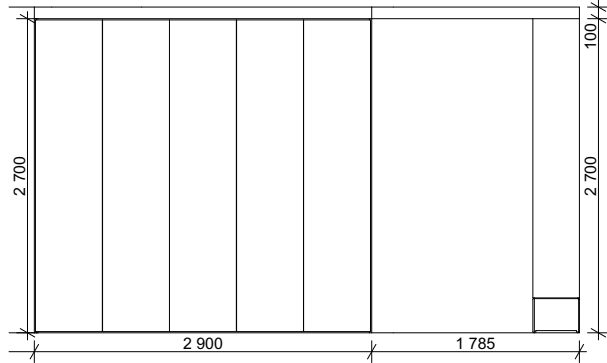


C

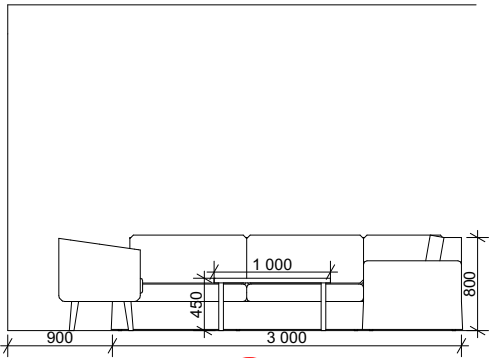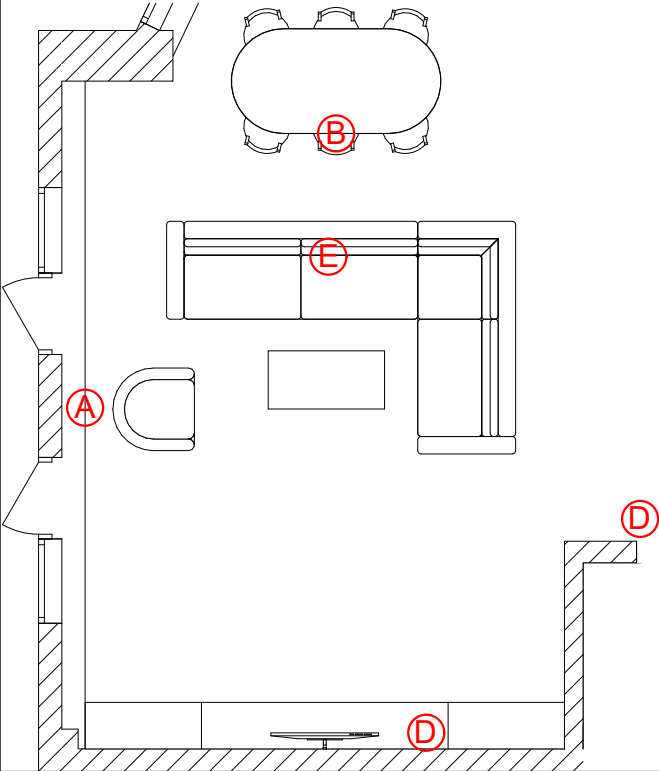

E

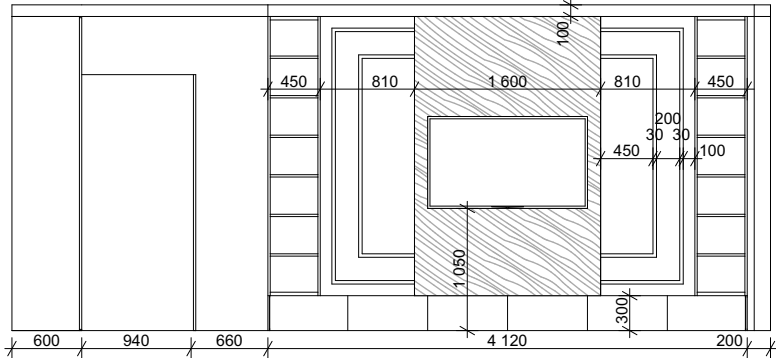

D

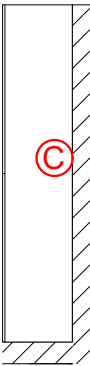

C



Adress:

Designer:

Duplii Juliya


Client:

Interior elevations of the parent's bathroom

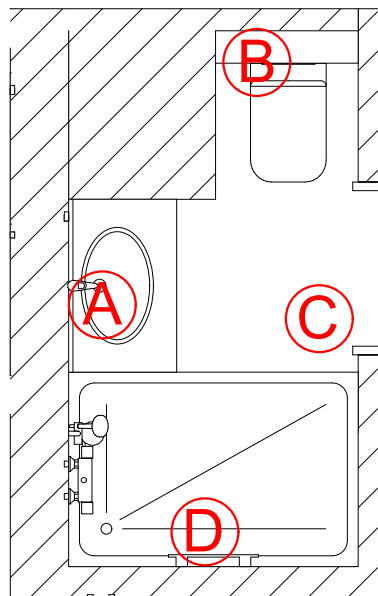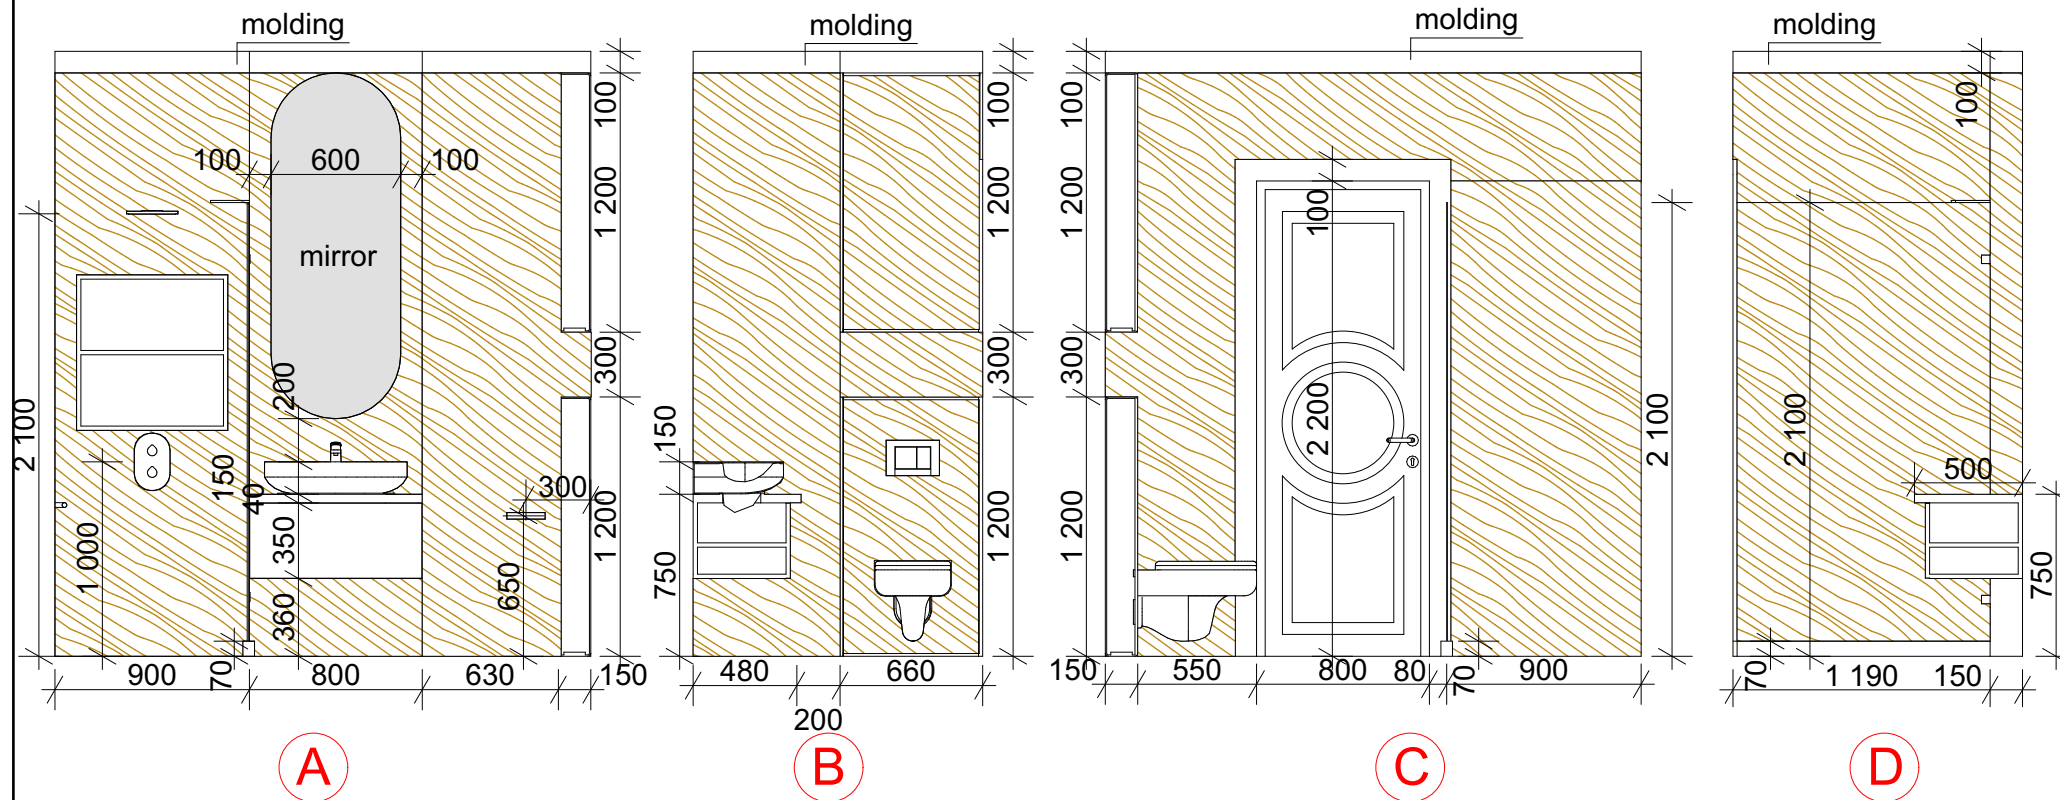


Adress:			
Designer:	Duplii Juliya		
Client:			


Interior elevations of the parent's bedroom

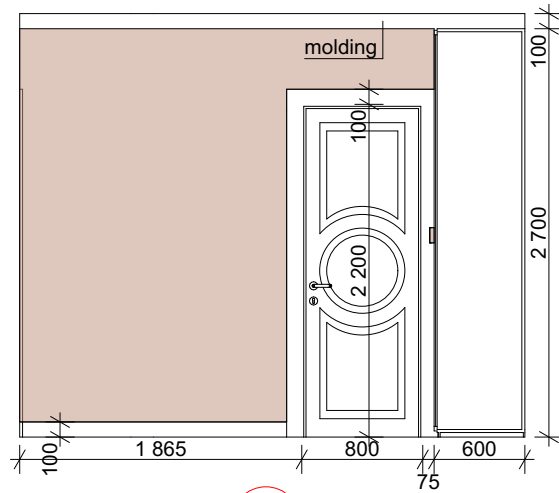



A

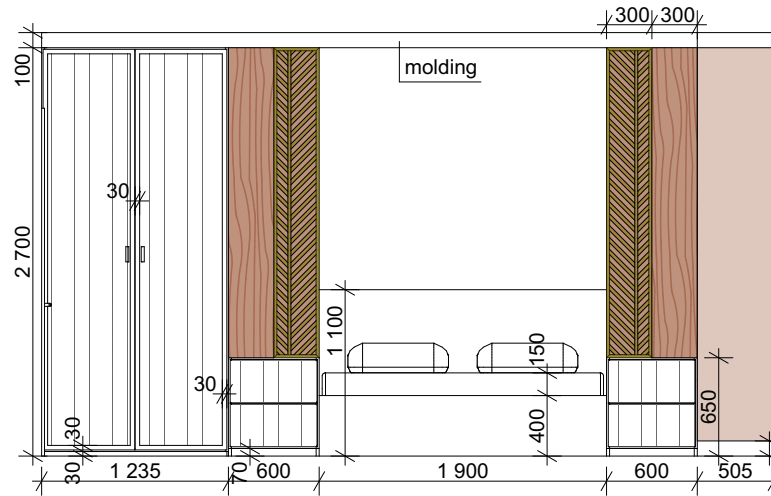

B

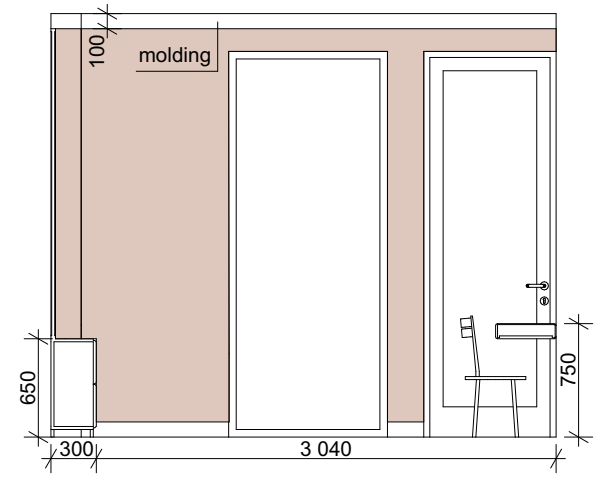

C

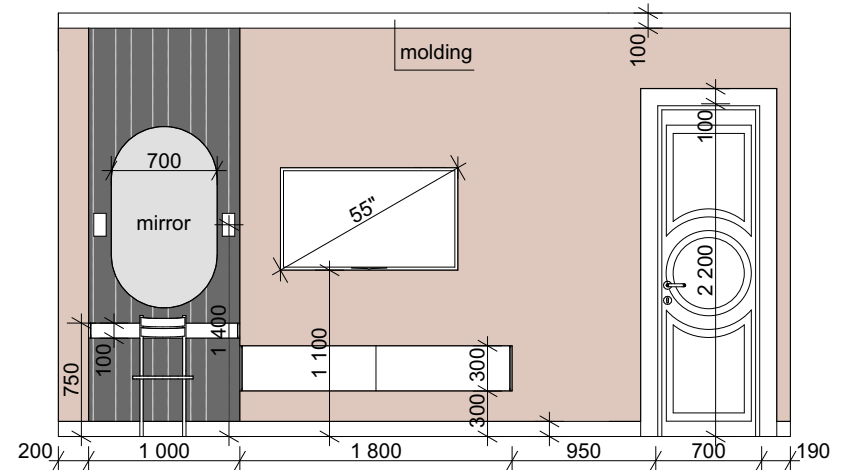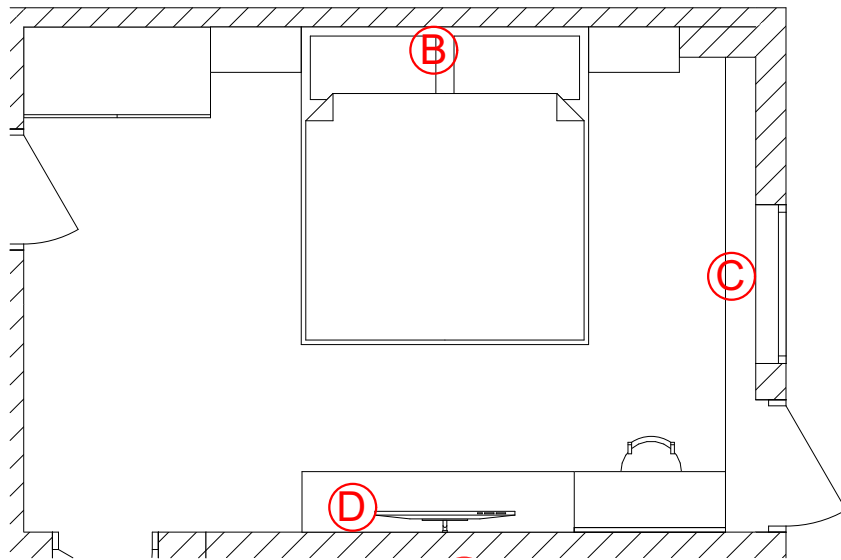

D



Adress:

Designer:

Duplii Juliya


Client:

Interior elevations of the utility space

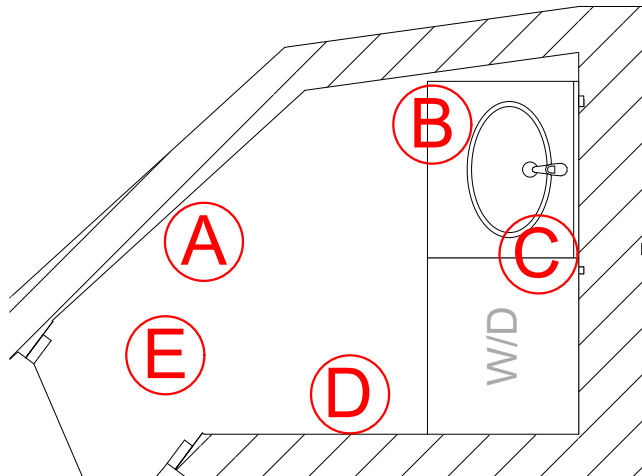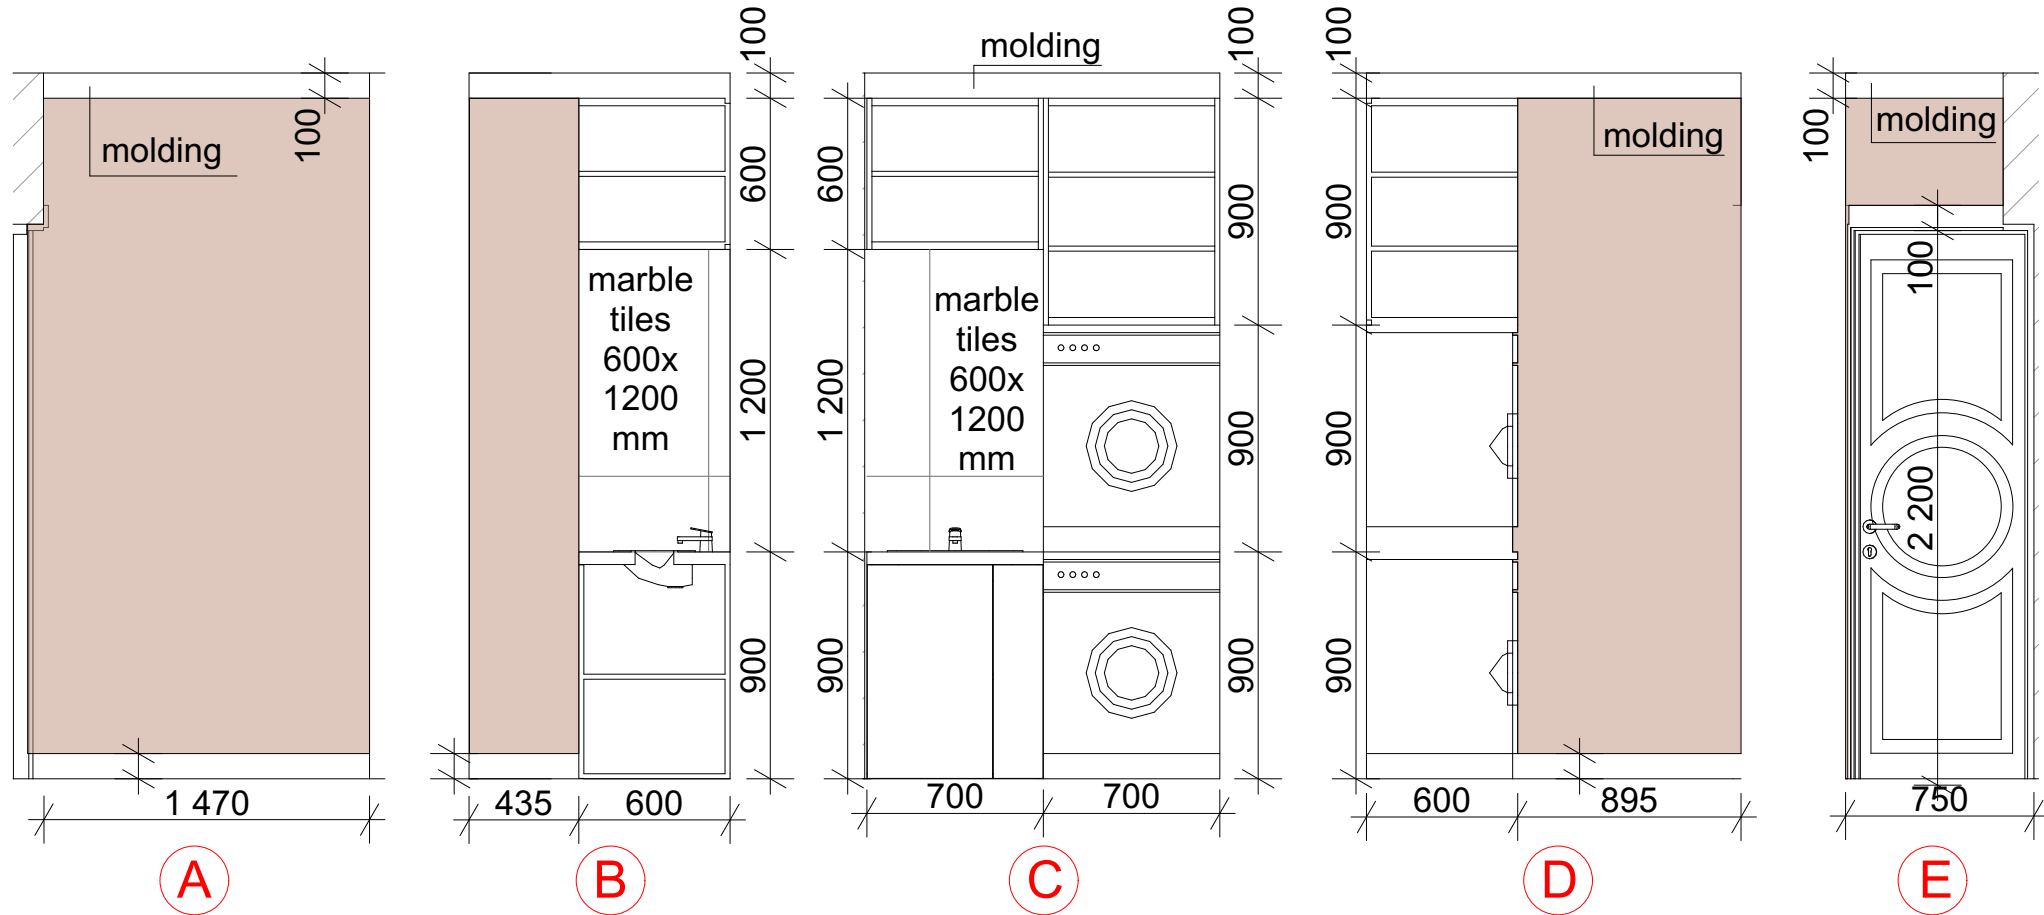


Adress:			
Designer:	Duplii Juliya		
Client:			


Interior elevations of the wardrobe

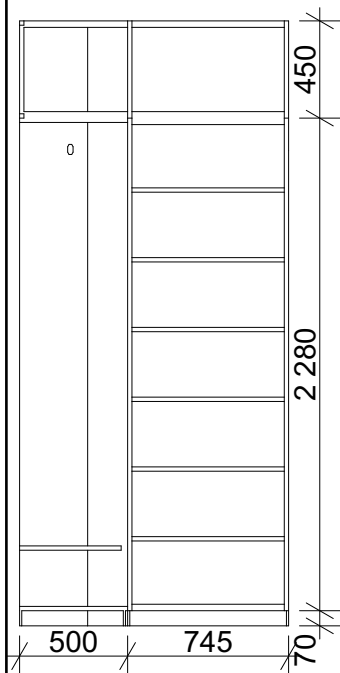


A

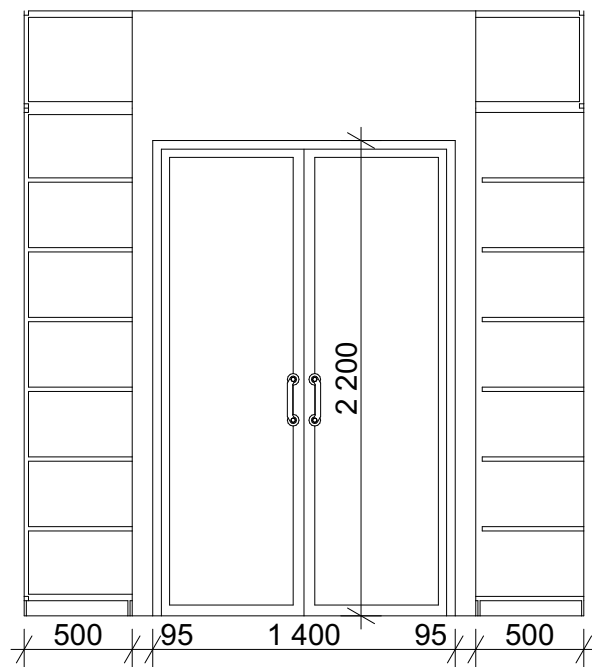


B

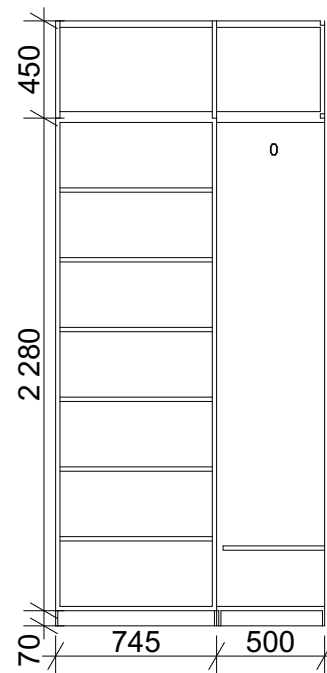

C

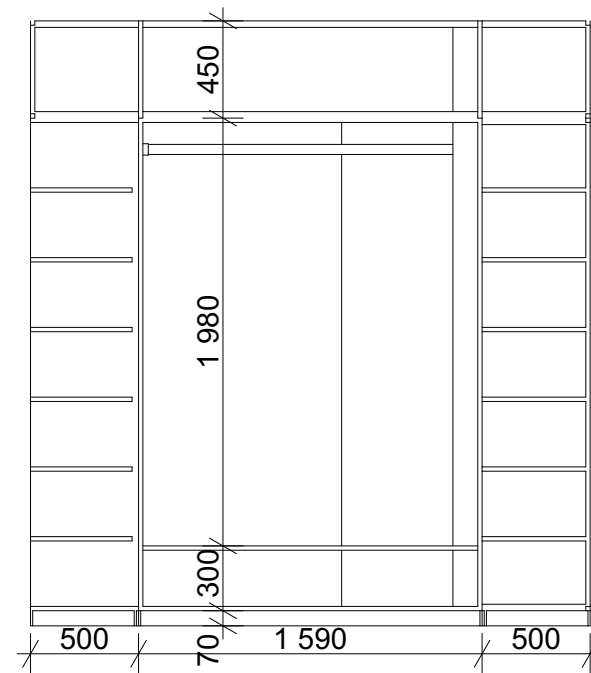

D

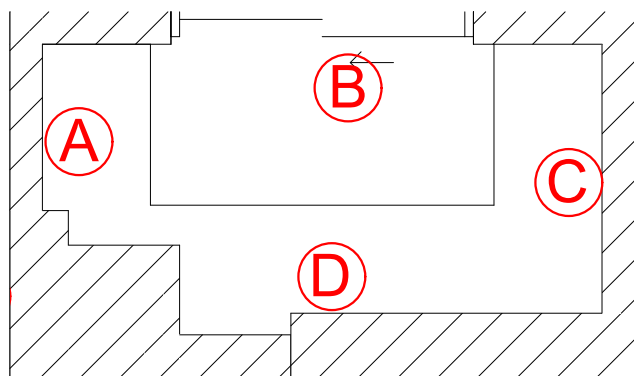

Adress:

Designer:

Duplii Juliya

Client: