



Фасад А - Е

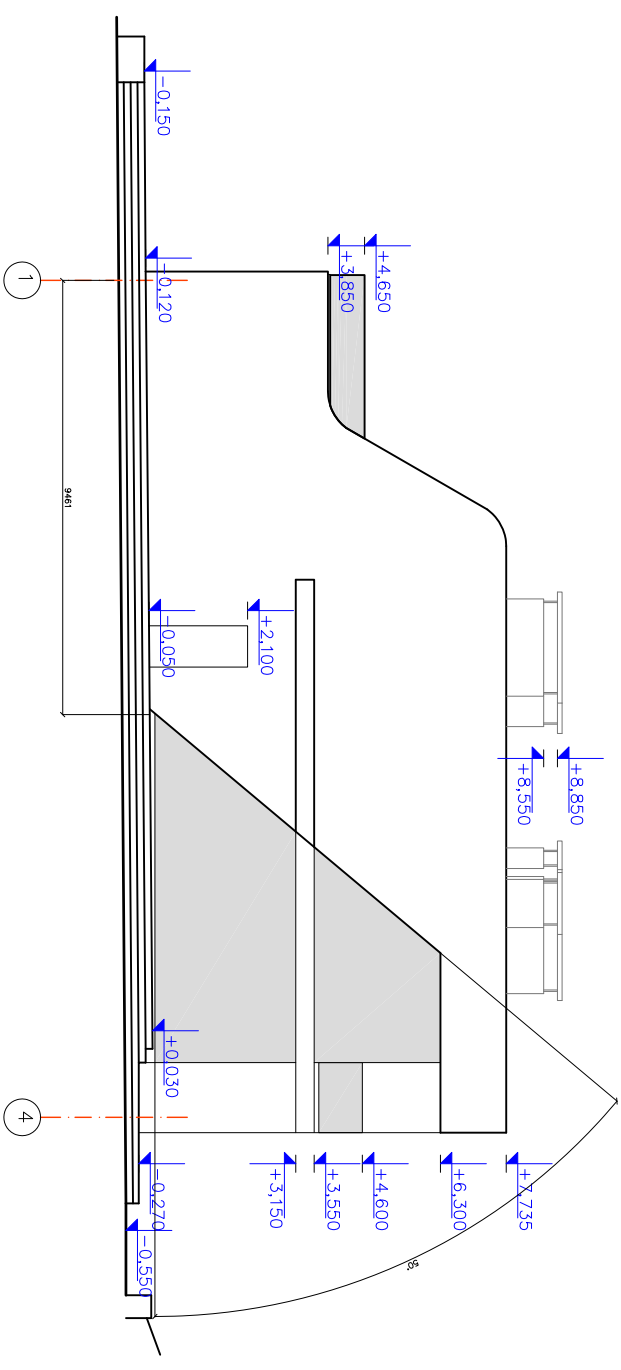

Фасад 1 - 4

Фасад 4 - 1

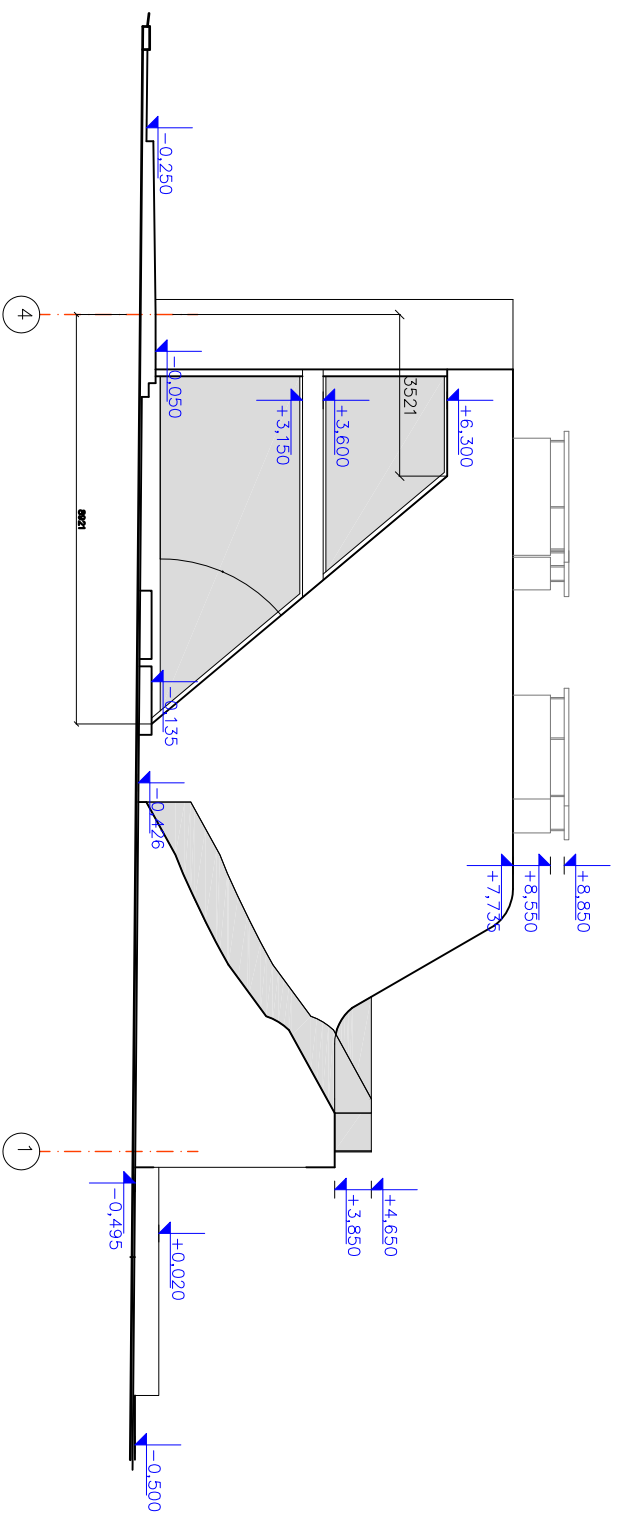

Фасад Е - А

