


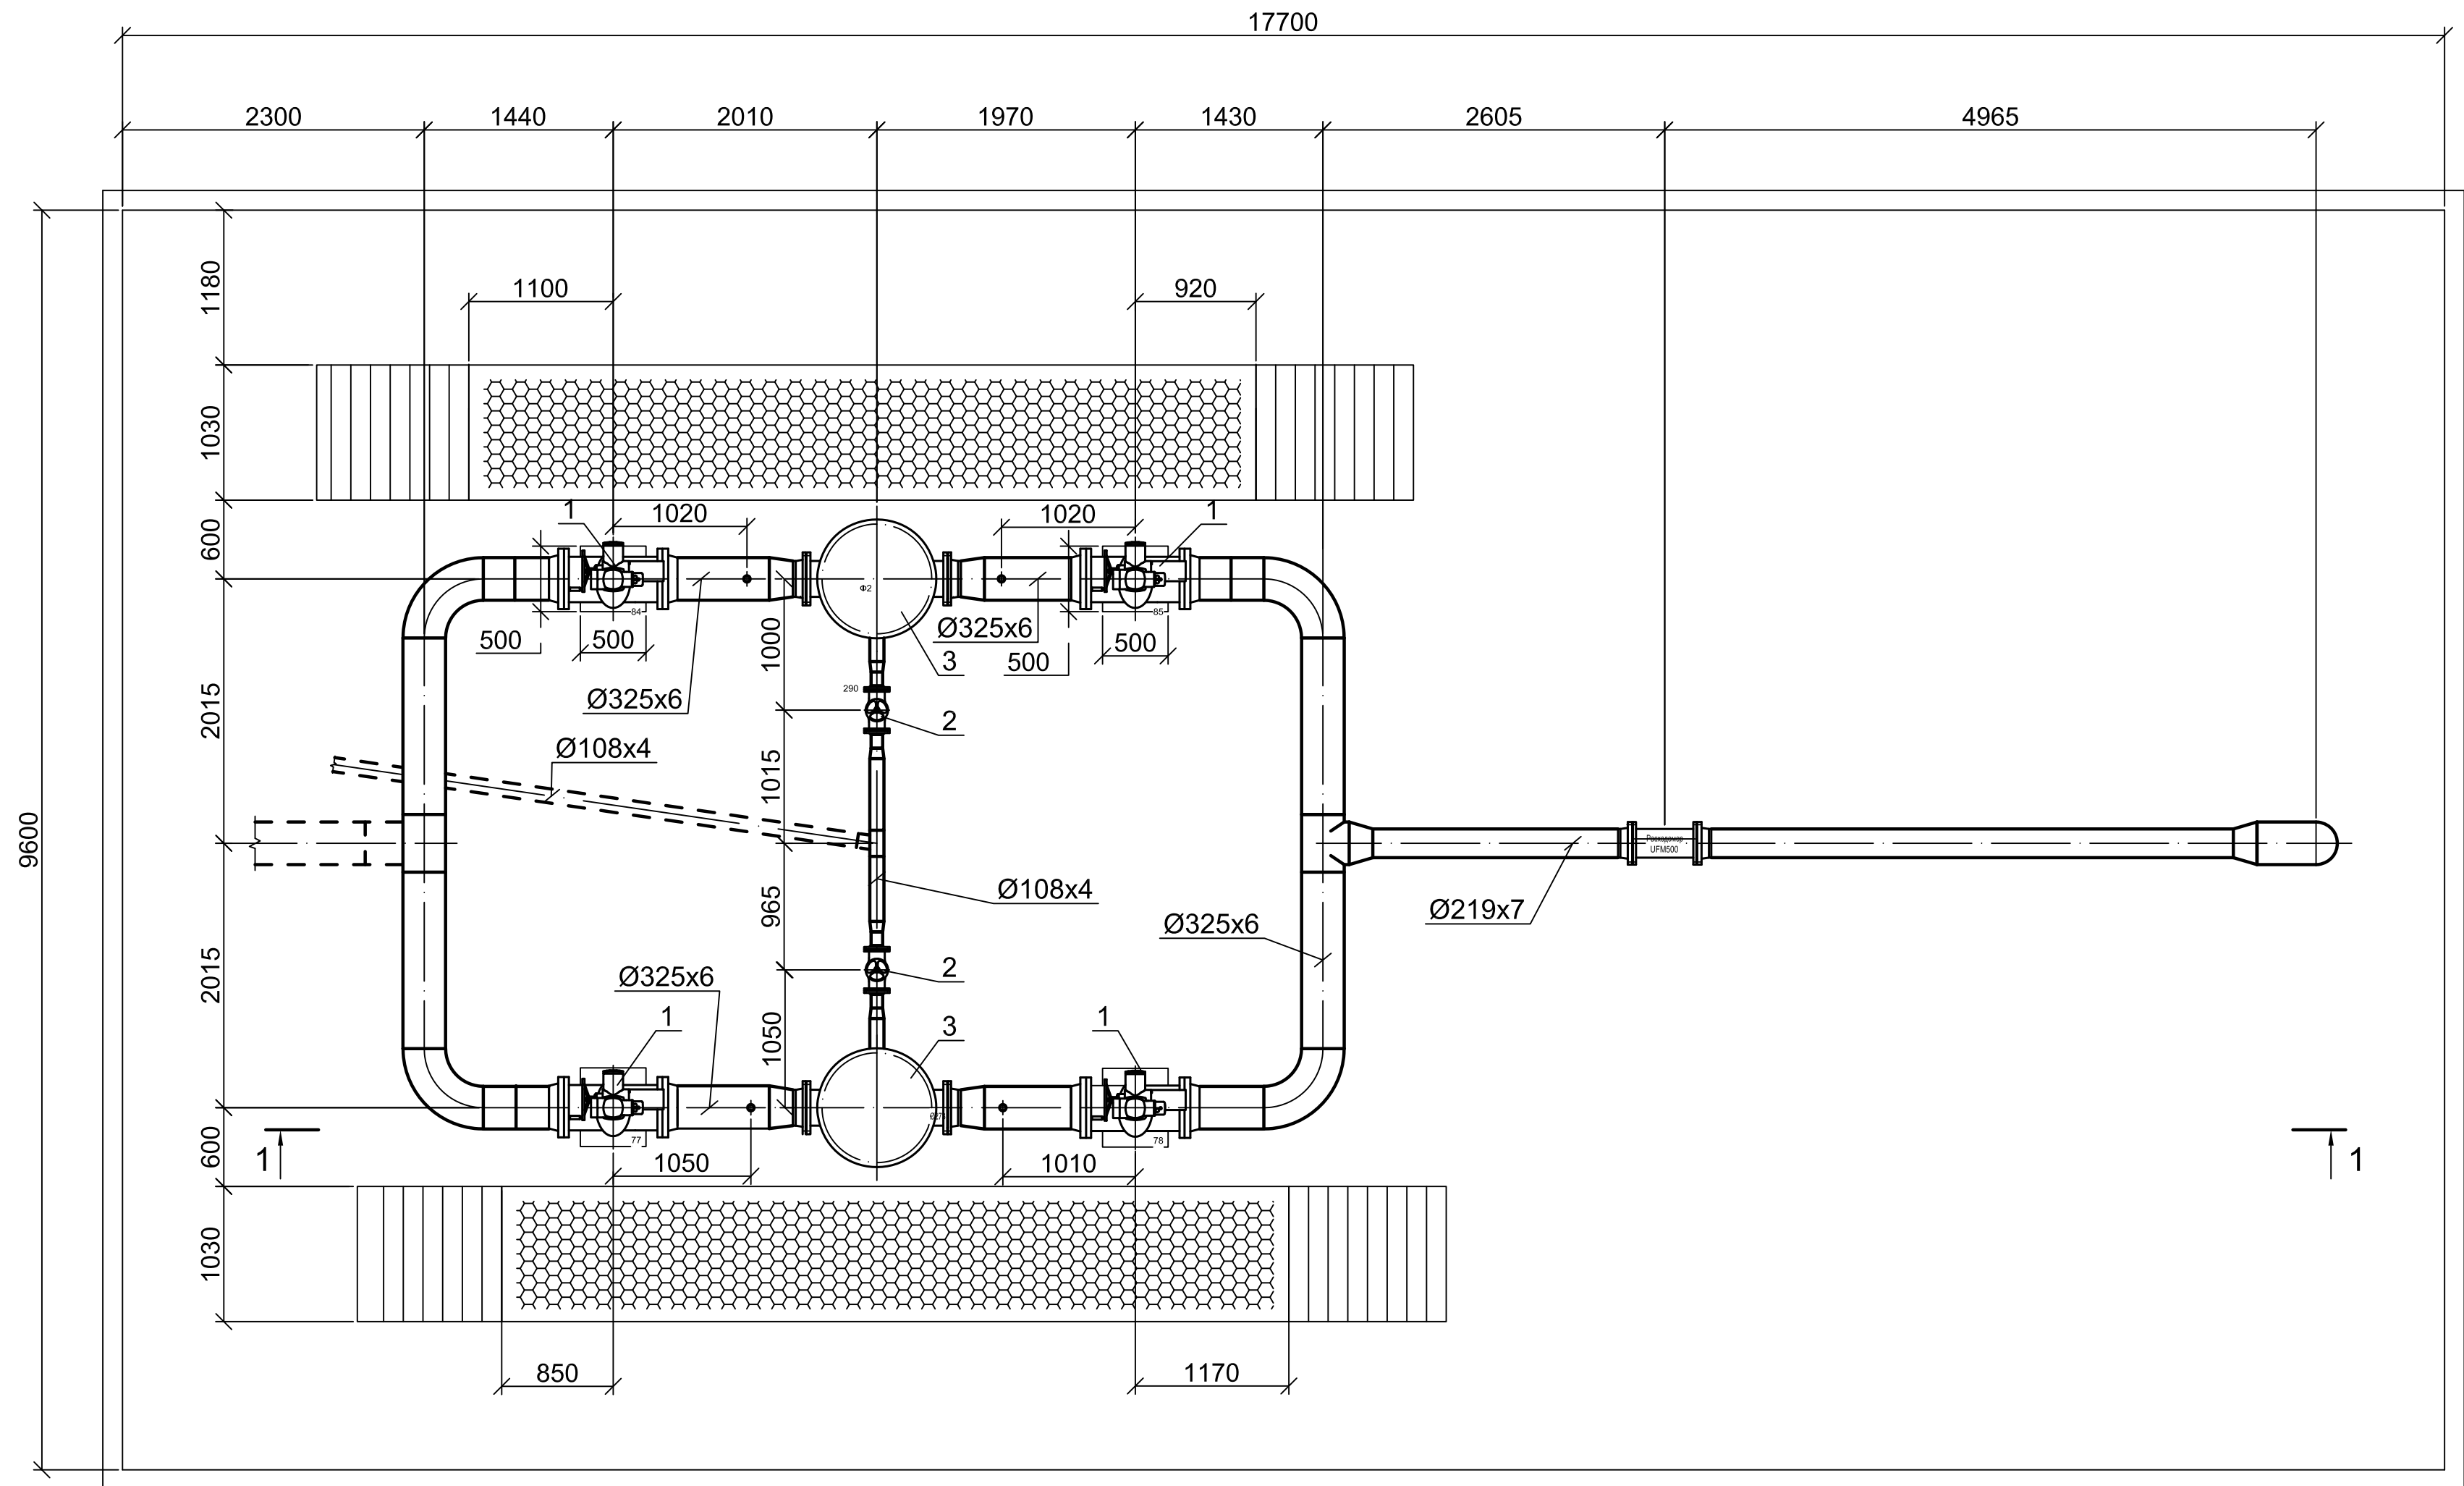

1-1 (1:50)

