




Фасаd 1-42

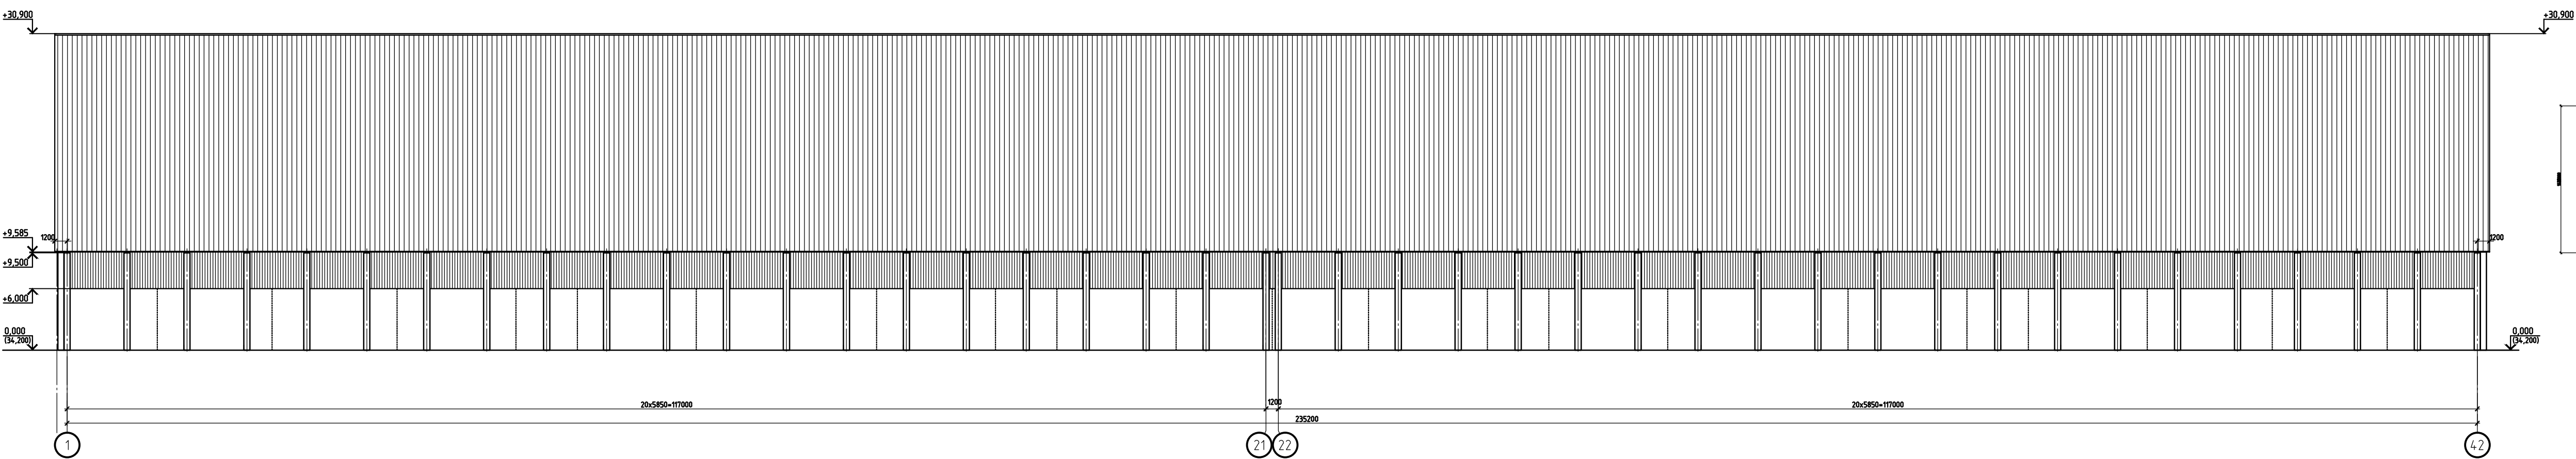

Фасаd 42-1

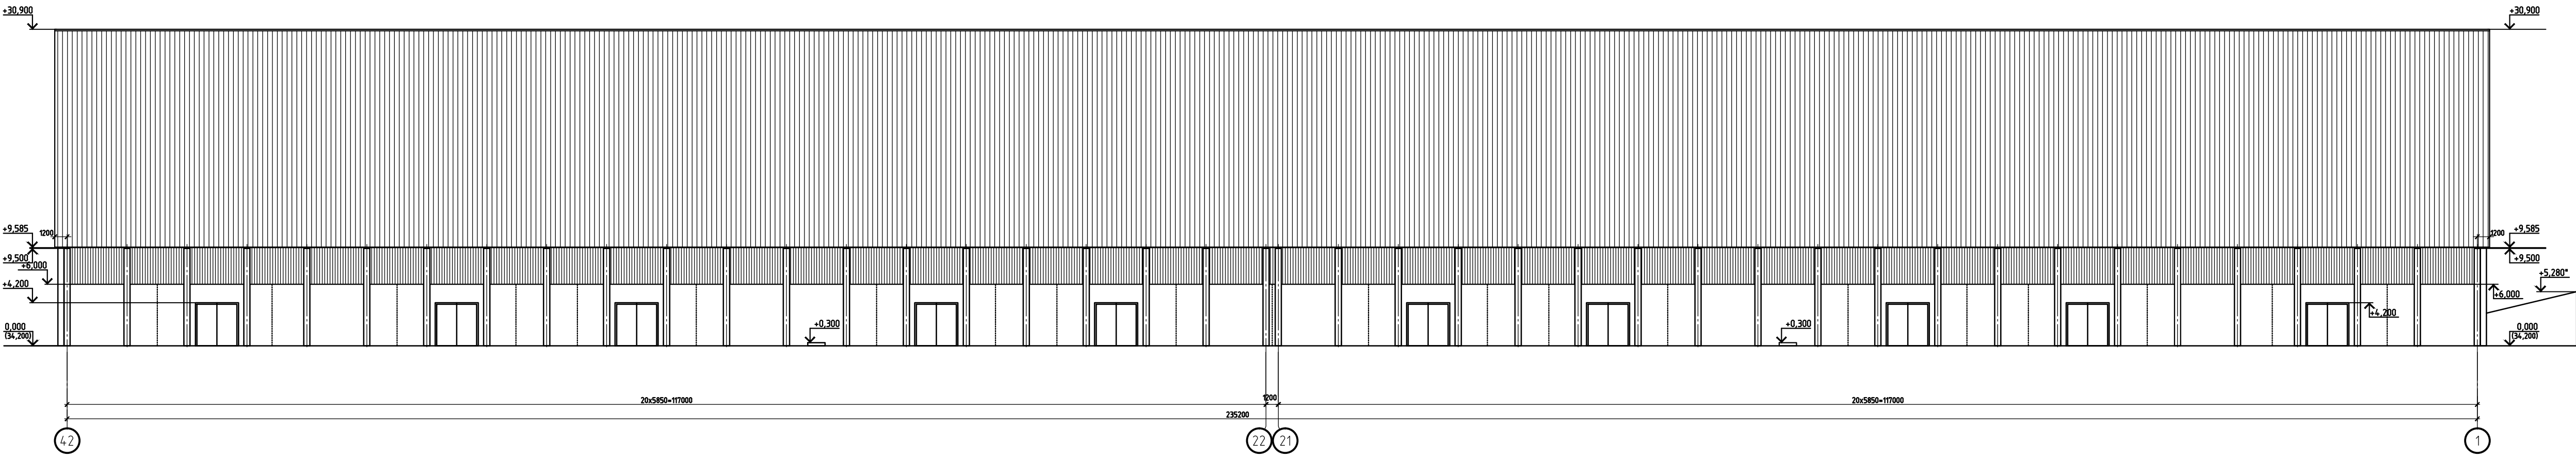

Фасаd A-П

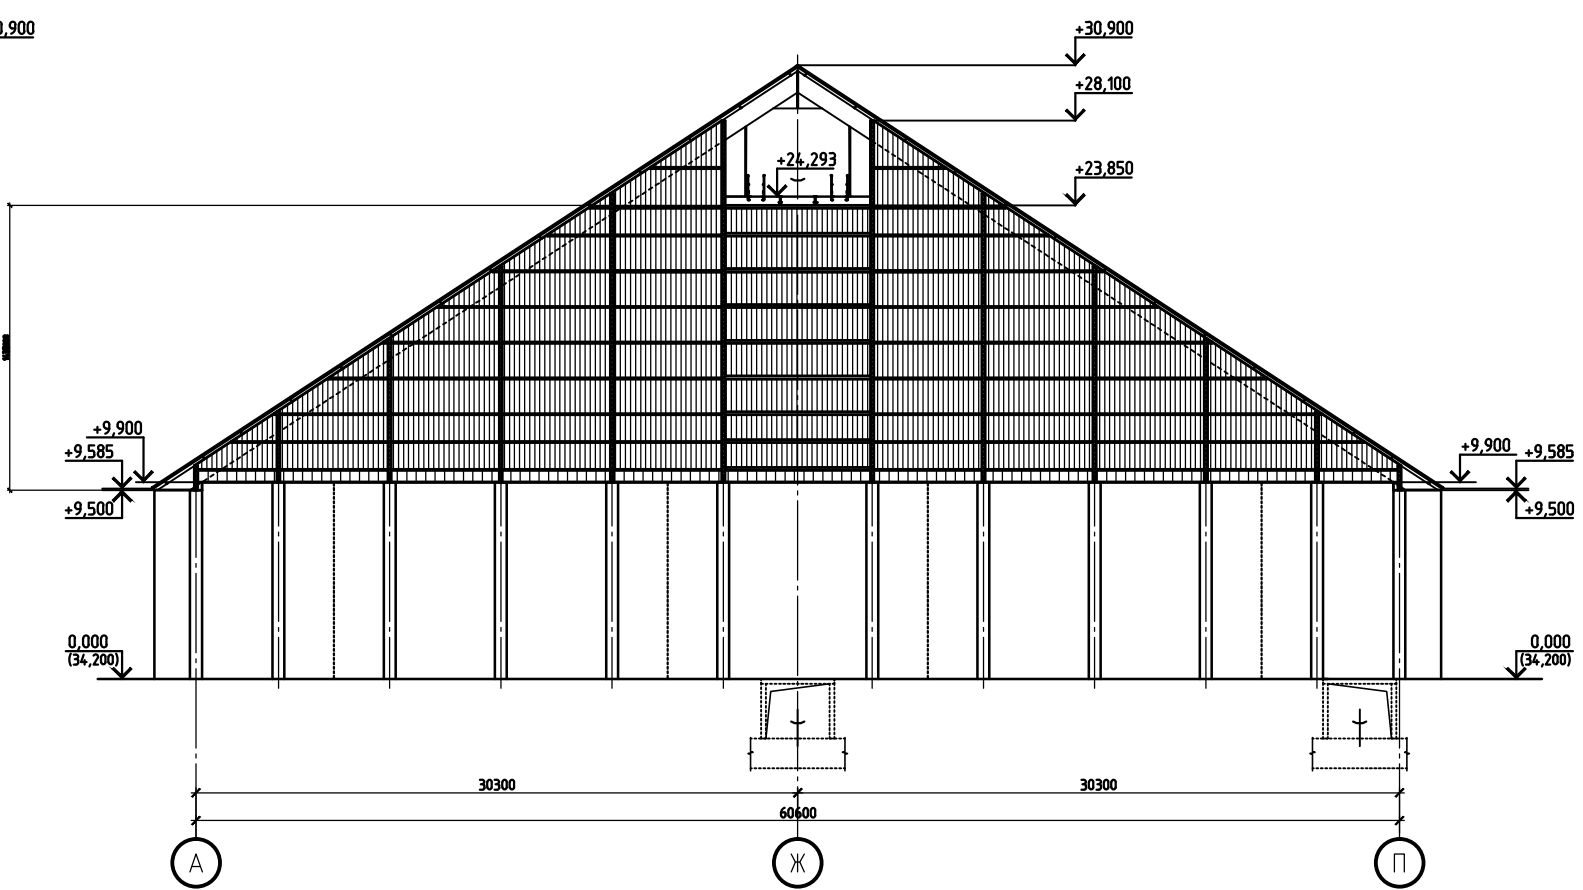

Фасаd П-А

