



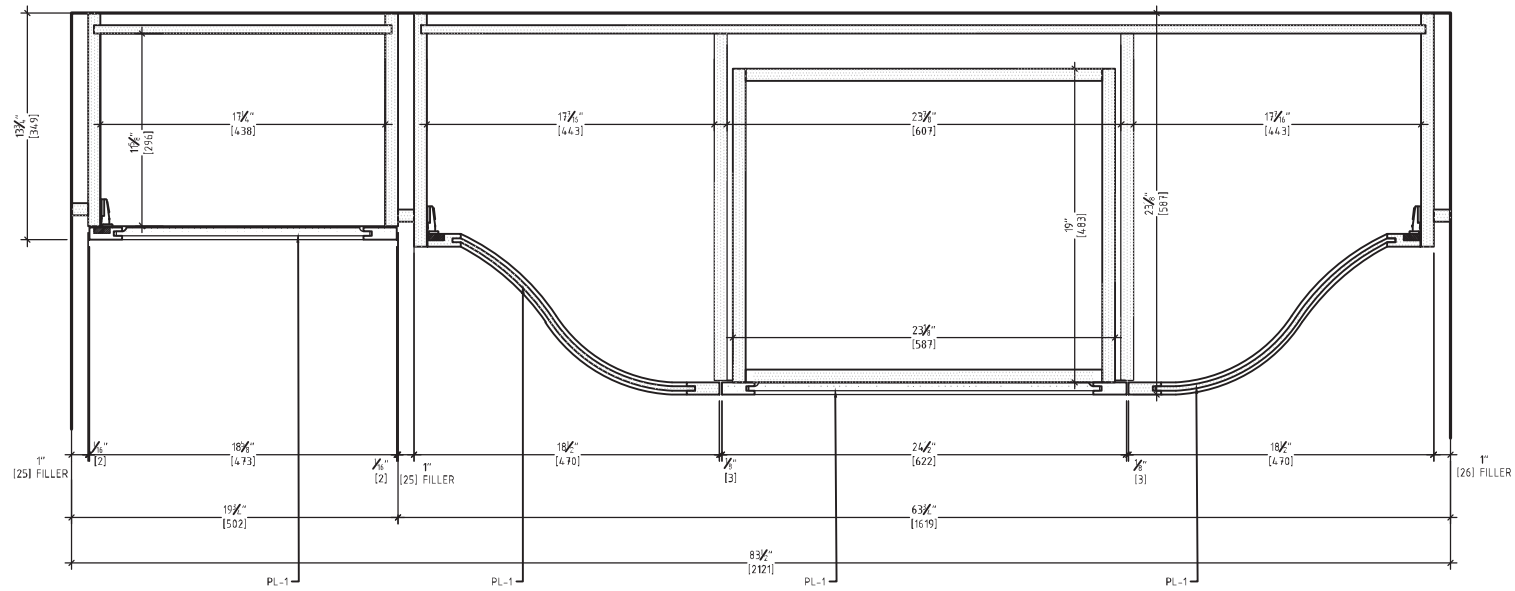

1 PLAN SECTION
SCALE: 1-1/2"=1'-0"

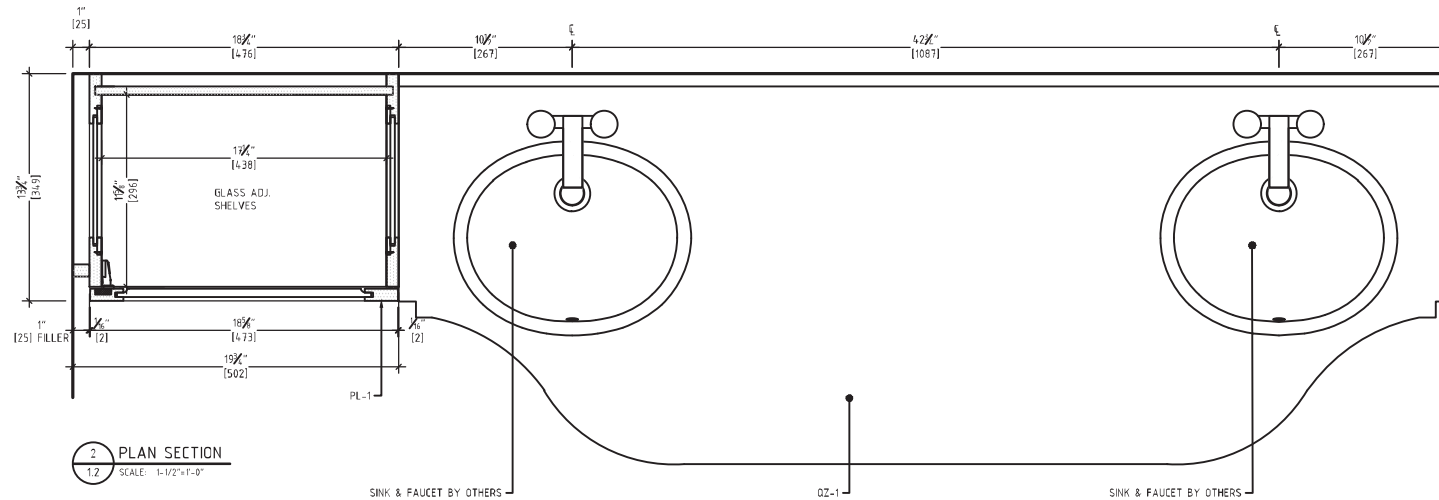

2 PLAN SECTION
SCALE: 1-1/2"=1'-0"

FINISH SELECTIONS:
QZ-1: QUARTZ COUNTERTOP
PL-1: PLASTIC LAMINATE

YESLER APARTMENT


DRAWING NAME
BATHROOM VANITY

PROJECT #
695

DATE
05-17-20

DRAWN BY
Arch

PAGE #
1.2

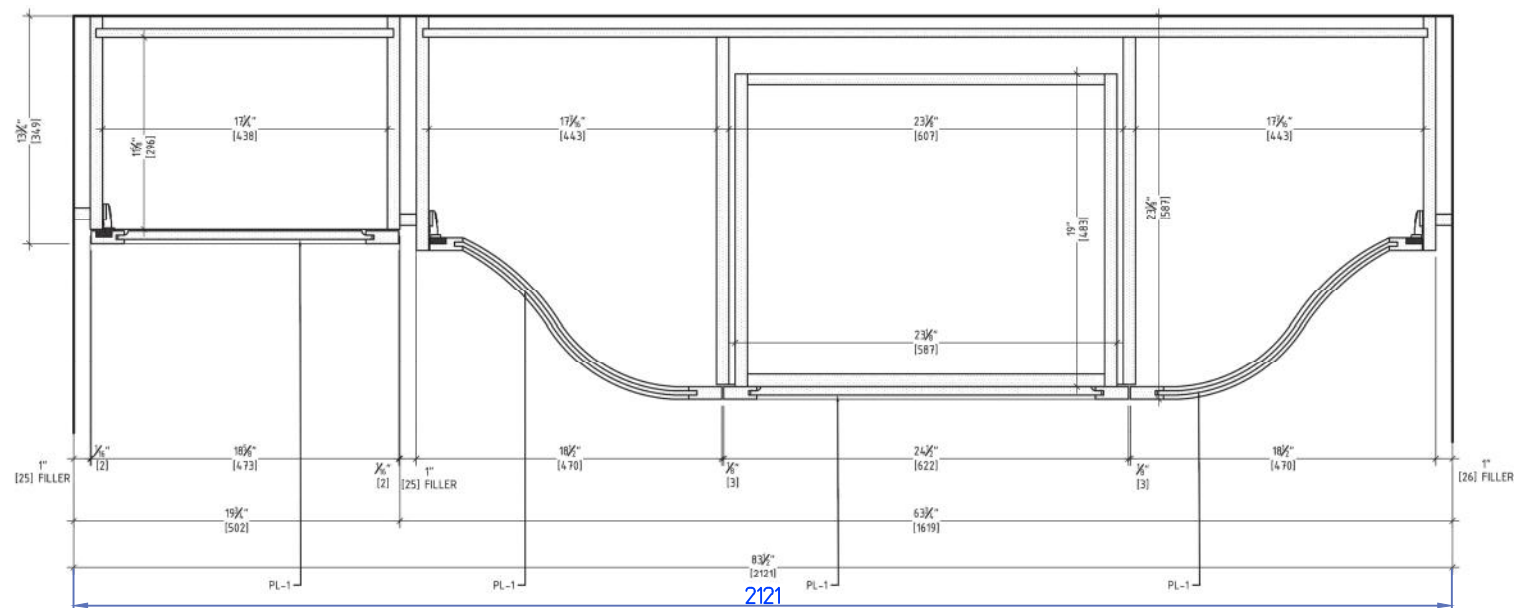

FINISH SELECTIONS:

QZ-1: QUARTZ COUNTERTOP

YESLER APARTMENT

DRAWING NAME


PROJECT #


DATE _____


DRAWN BY
Arch

1.2

1.2 SCALE: 1-1/2"=1'-0"

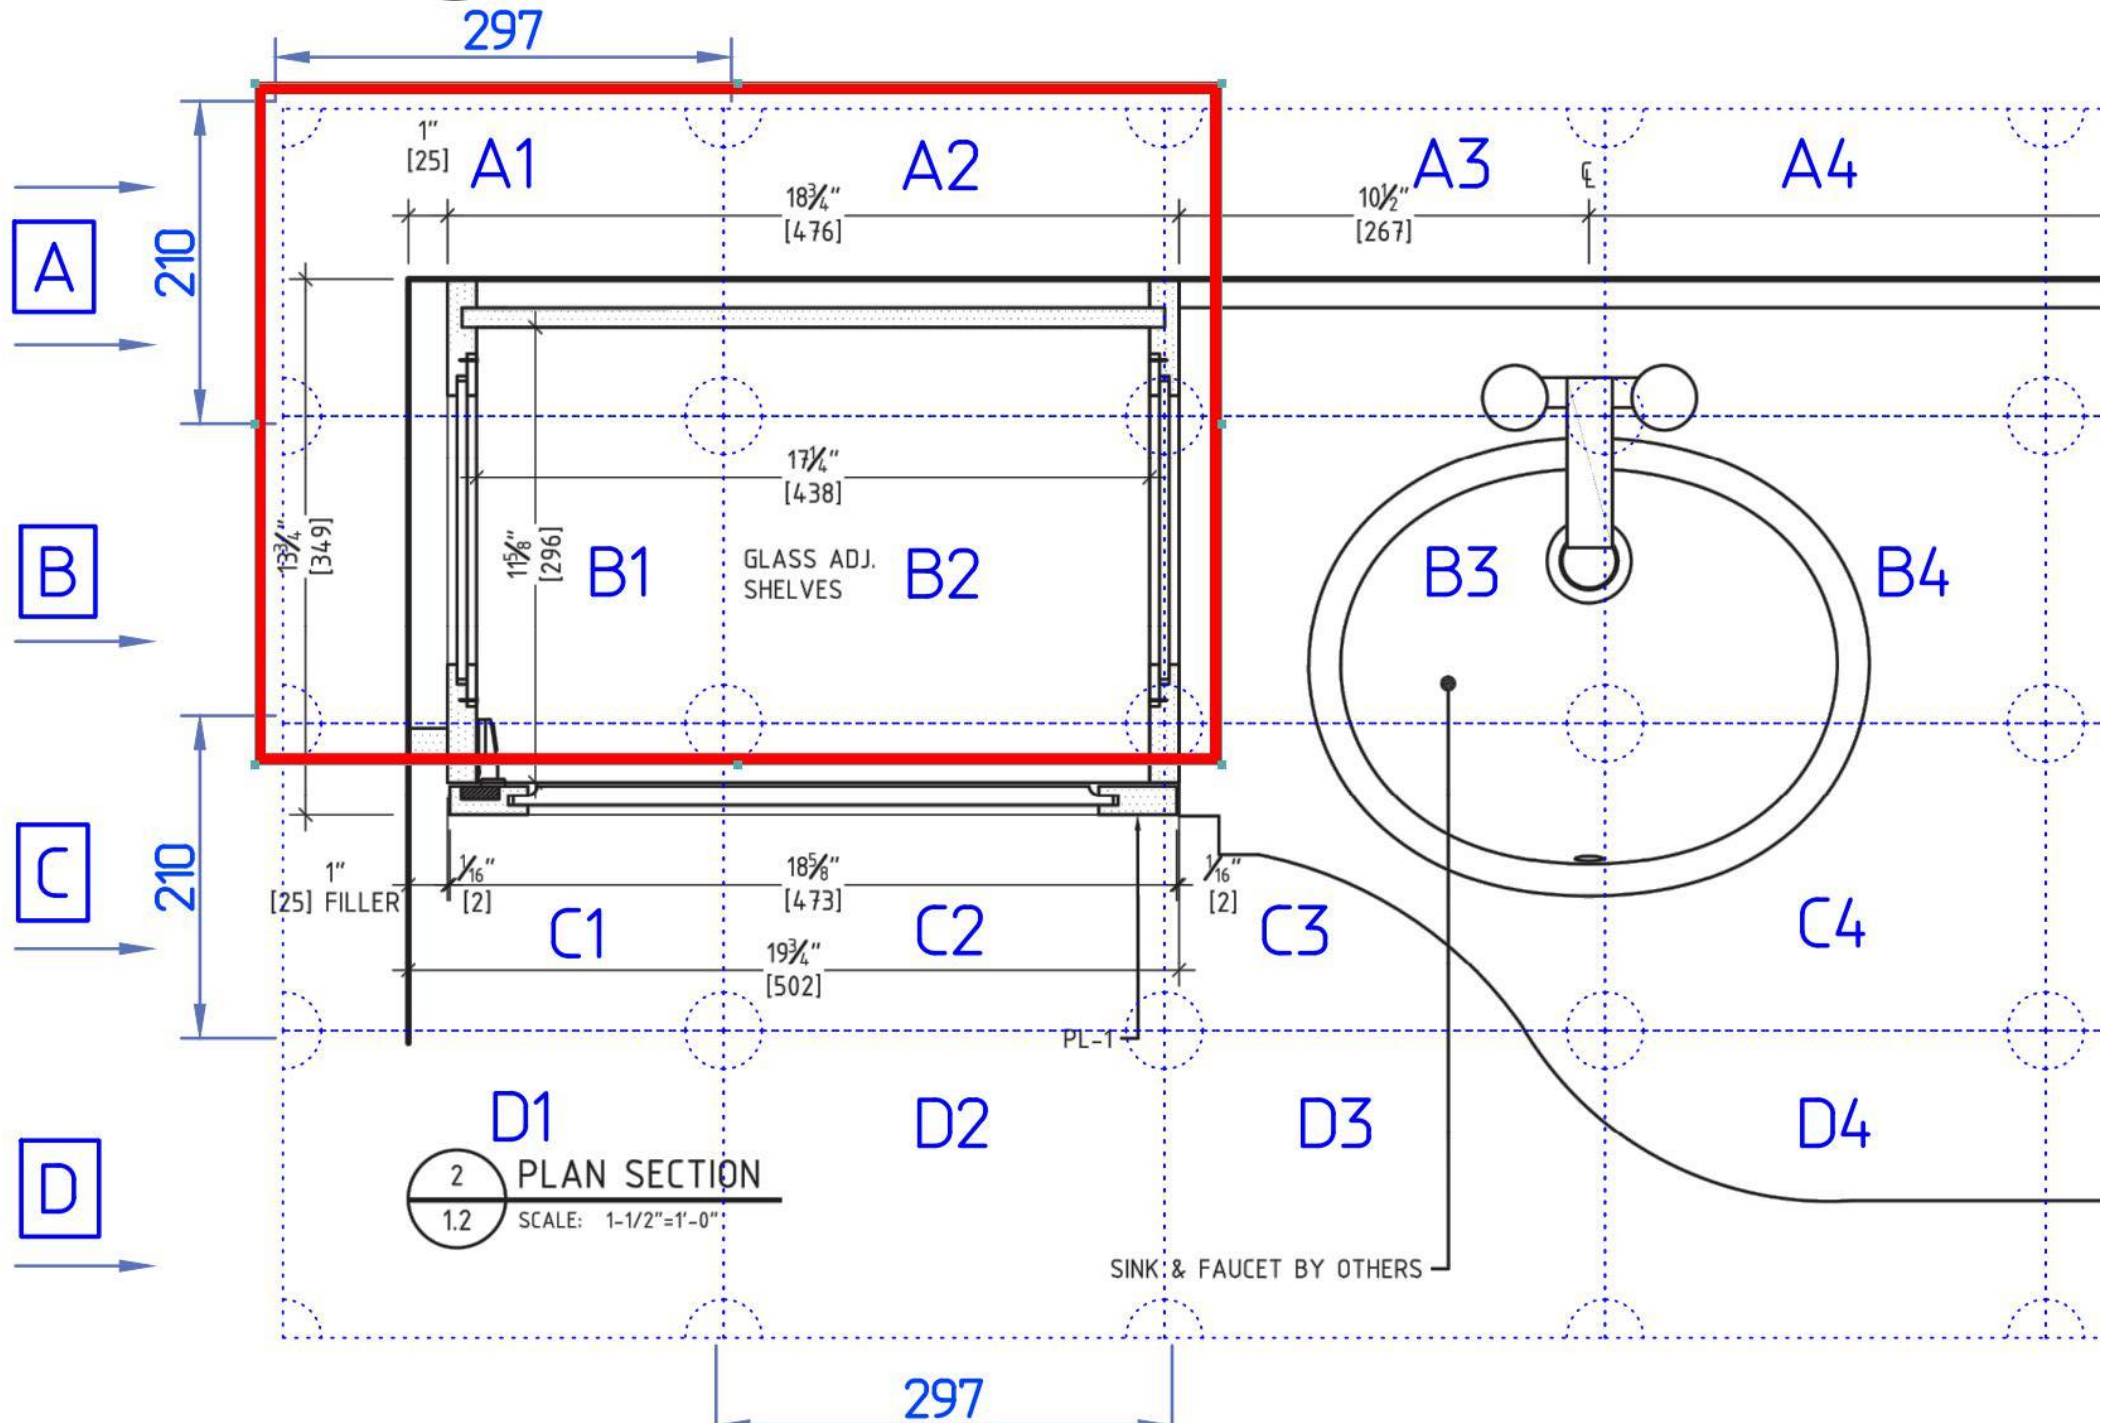

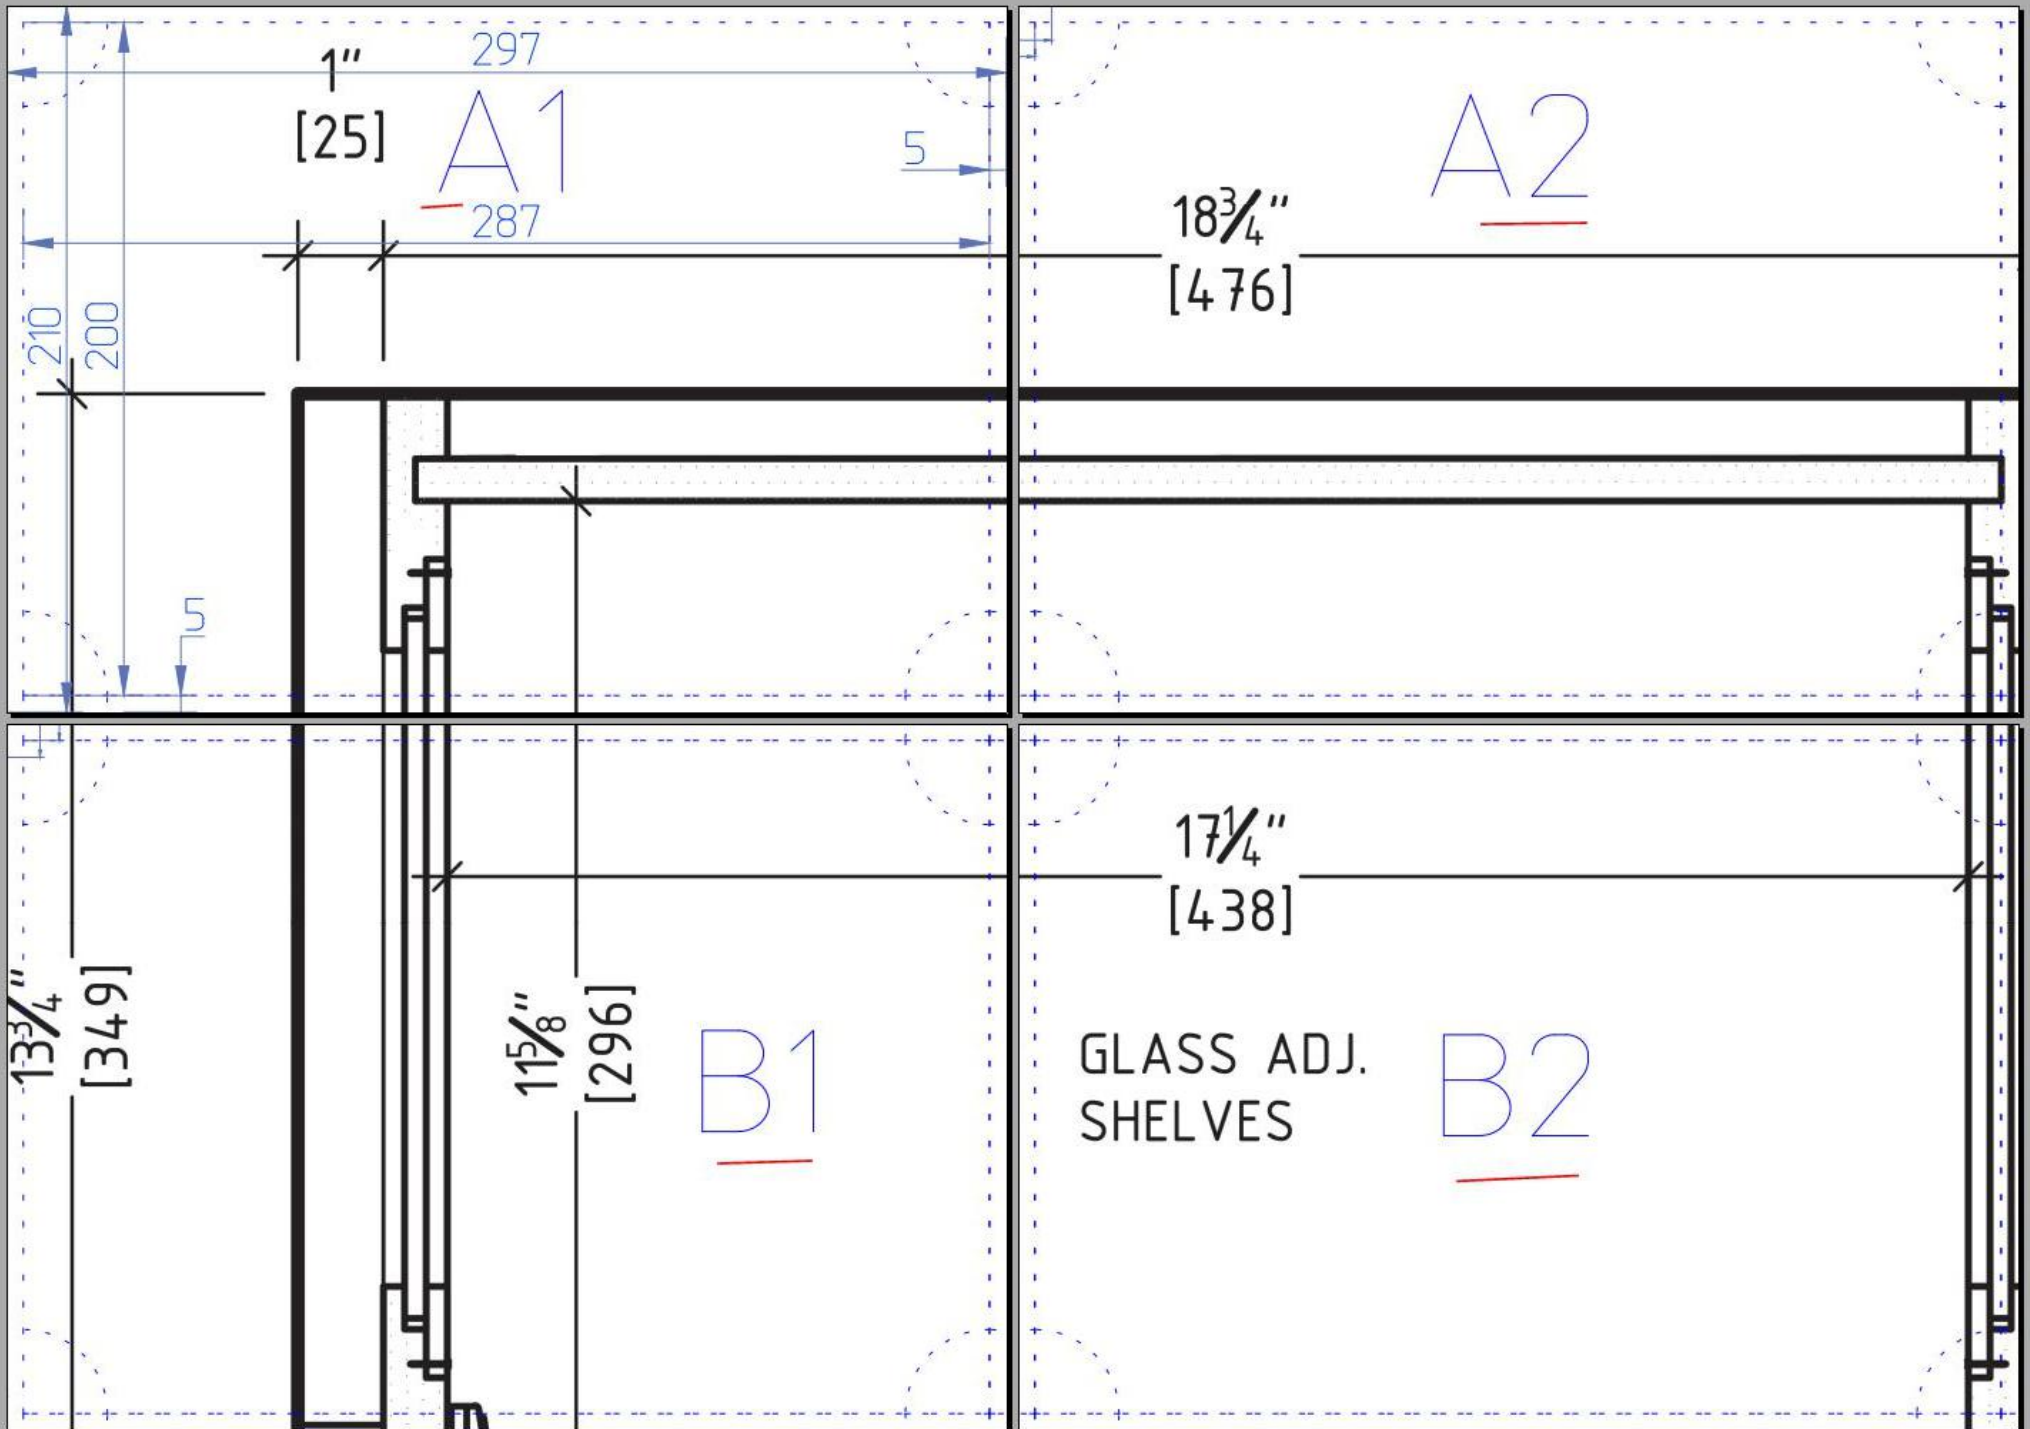

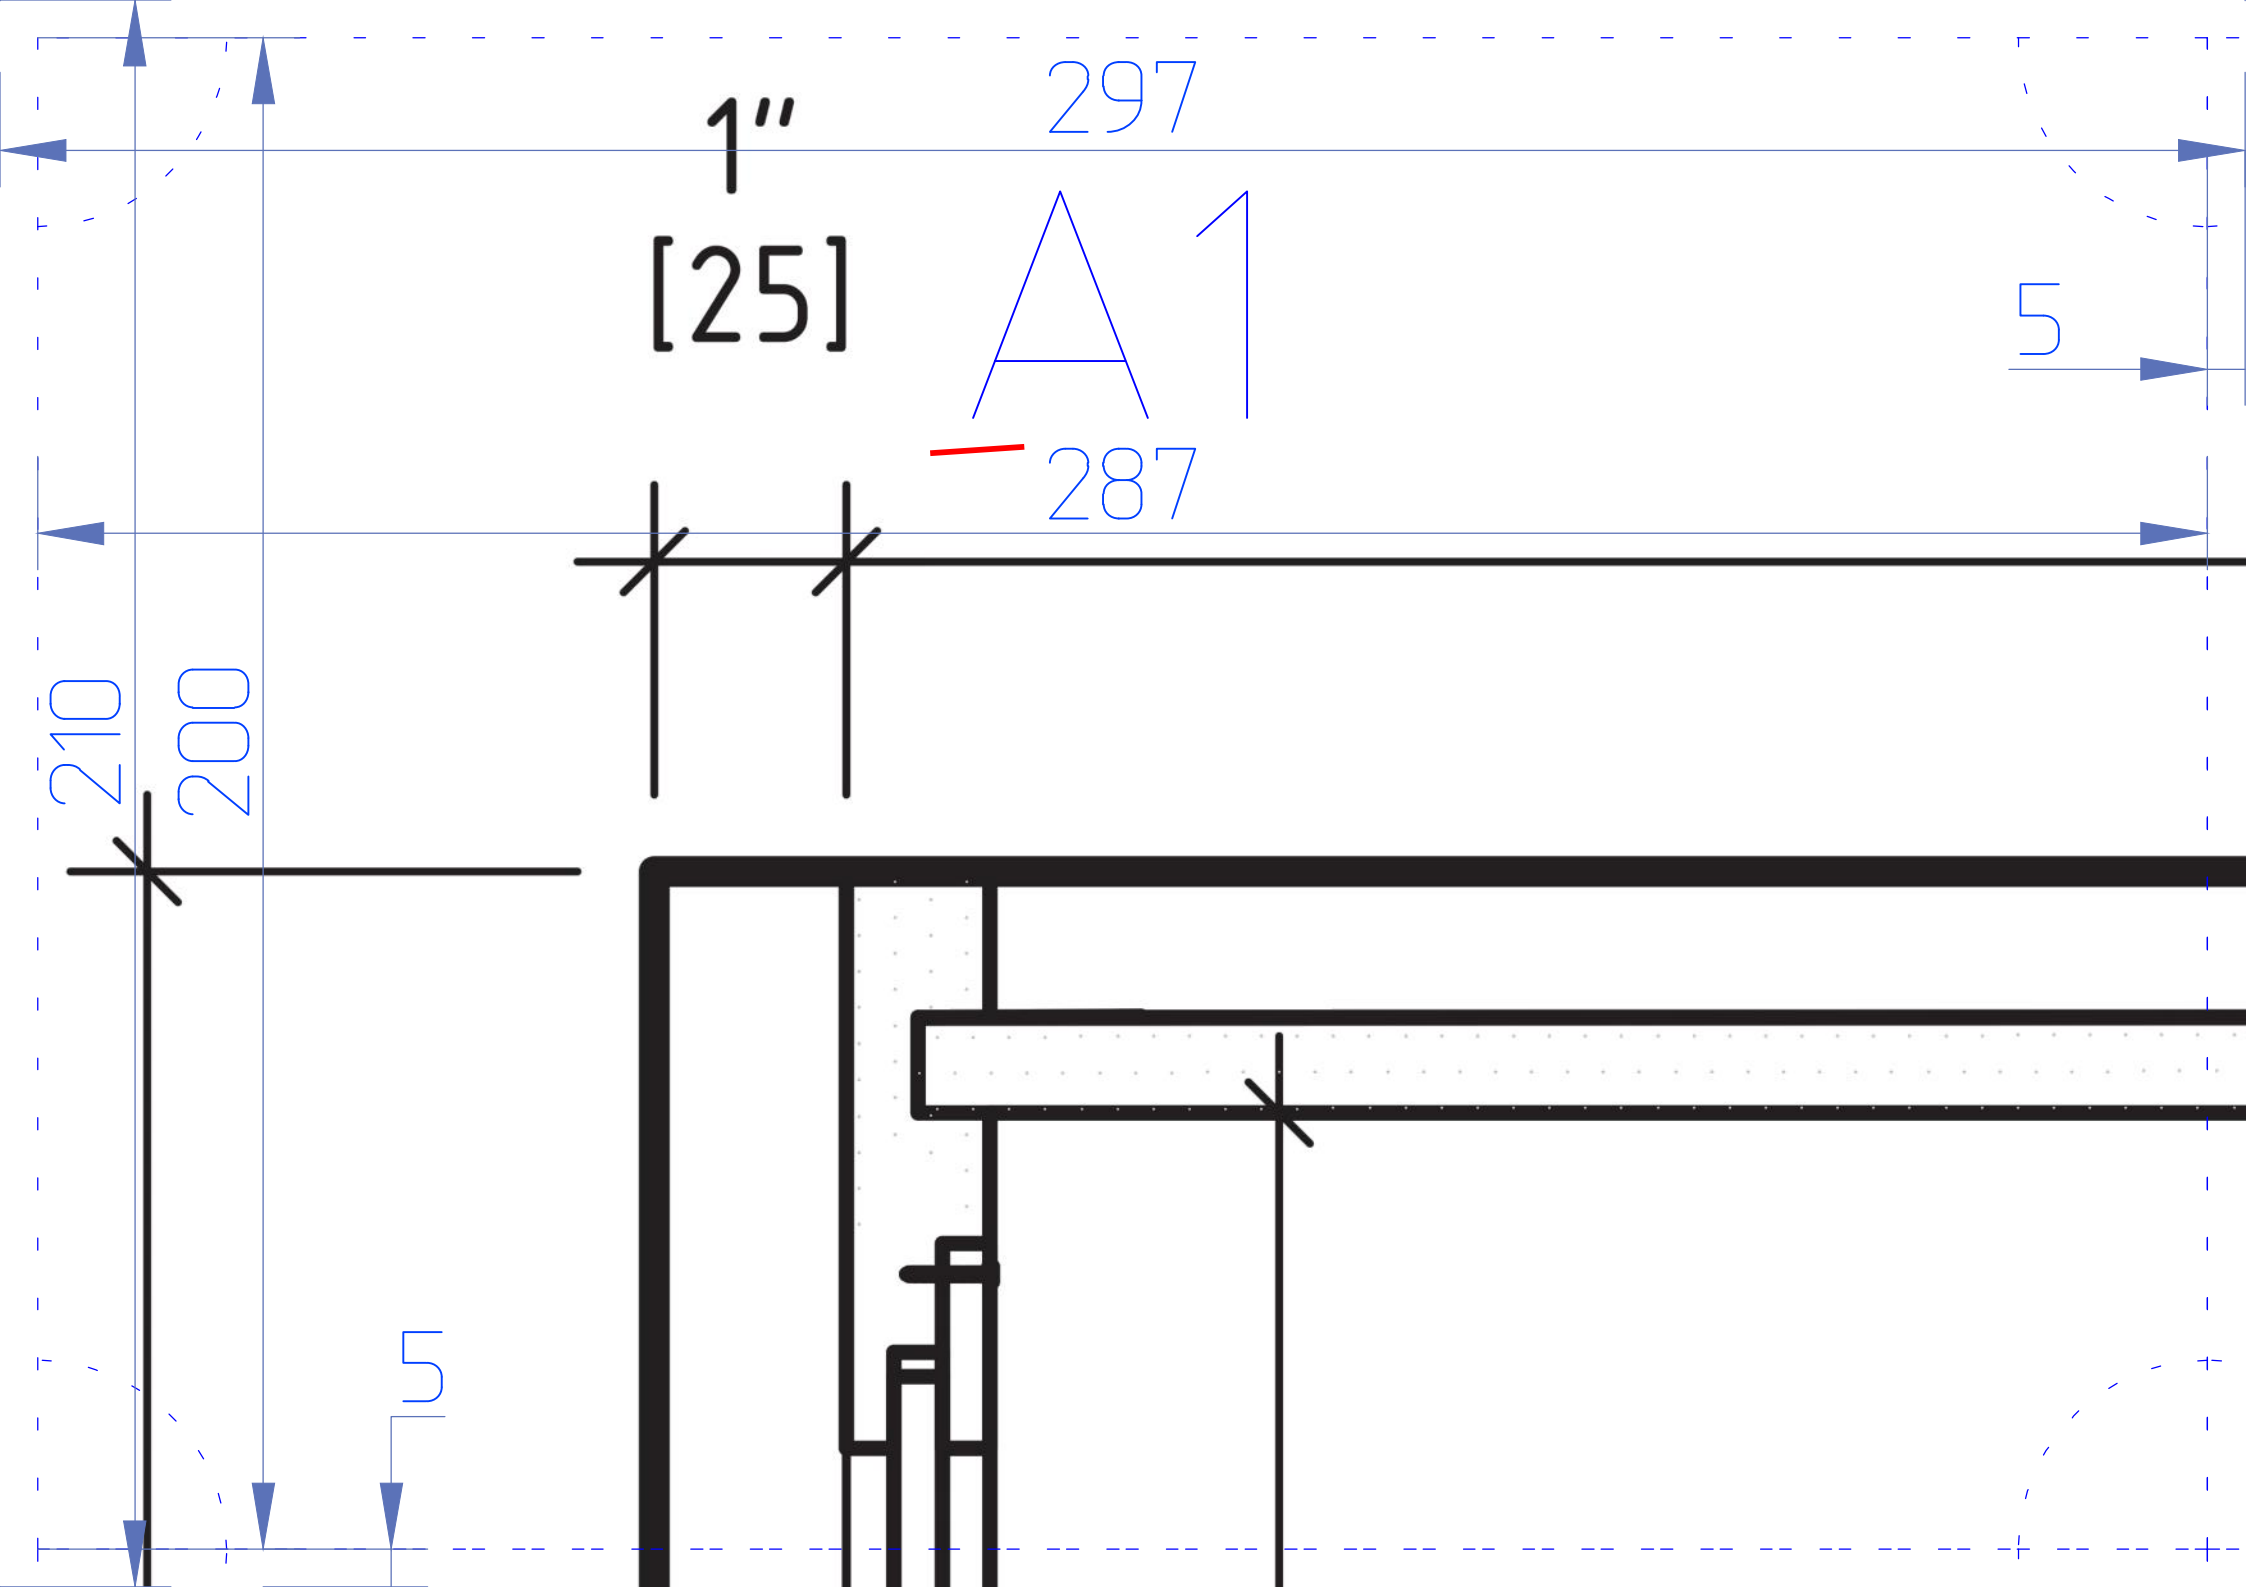

18³/₄"

[476]

A2

$13\frac{3}{4}"$
[349]

$11\frac{5}{8}"$
[296]

1
B1

17 $\frac{1}{4}$ "

[438]

GLASS ADJ.
SHELVES


B2




і т.д.



Варіант 1).

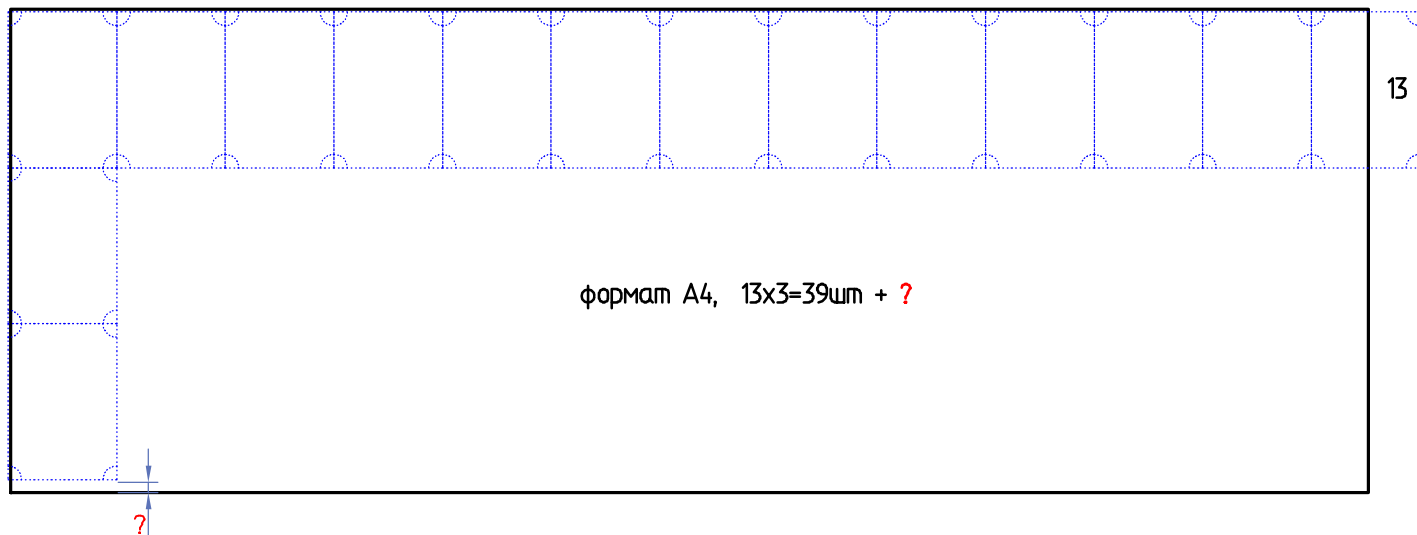

Варіант 2).

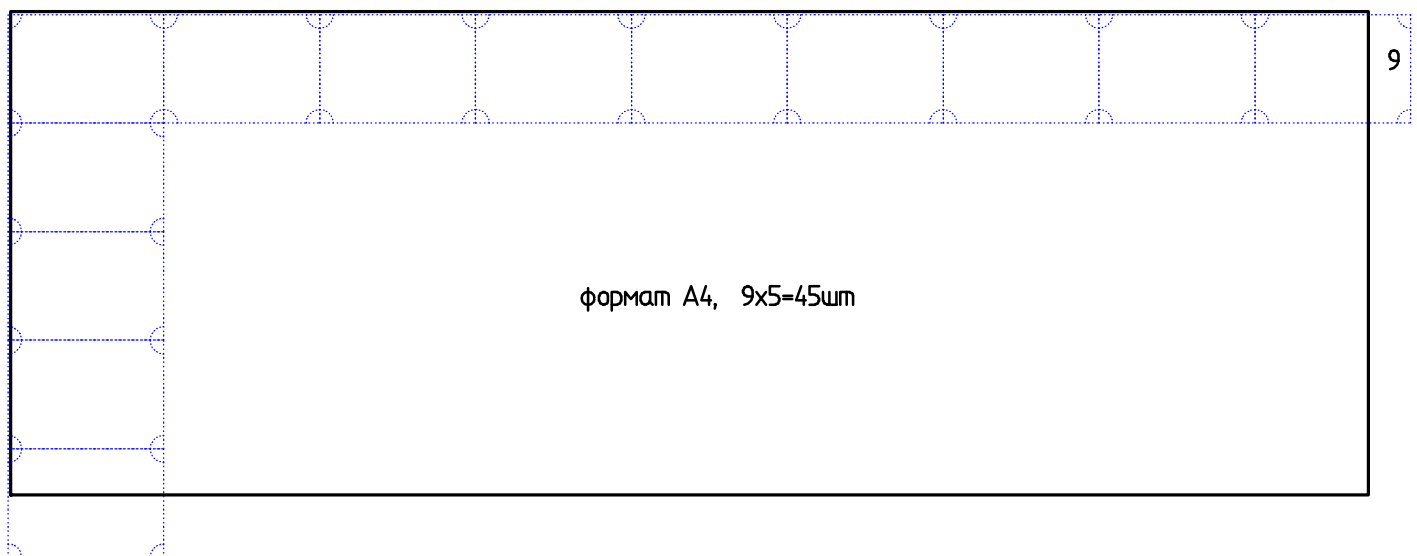

Варіант 3).

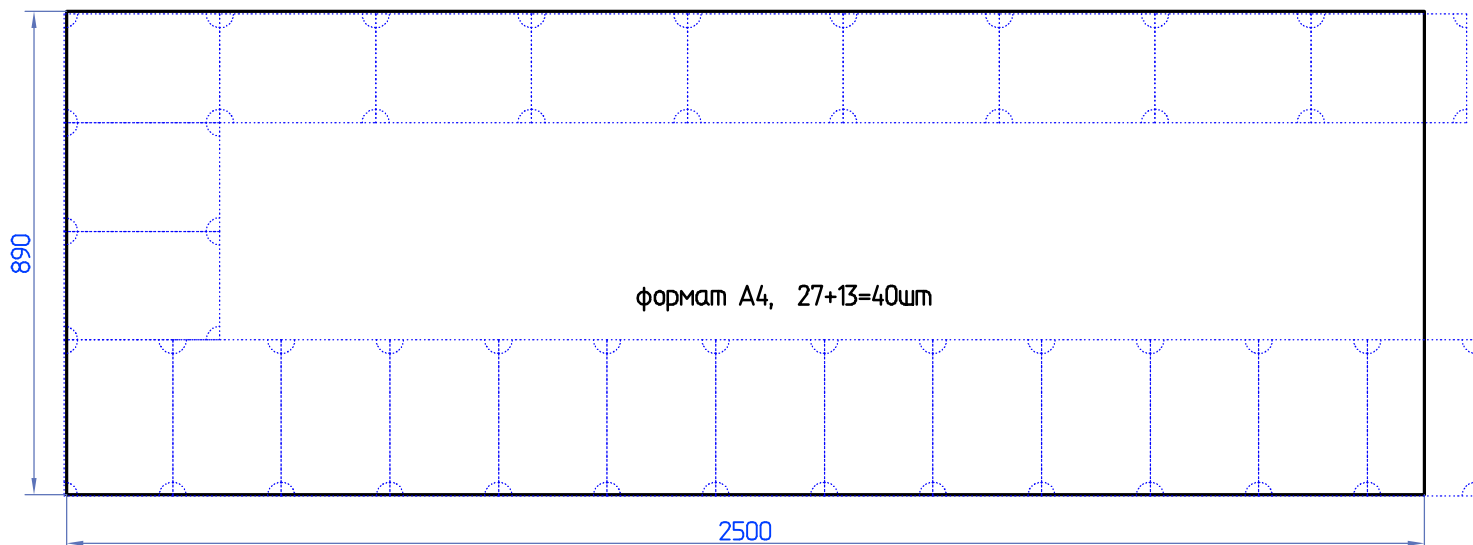


Схема розби́рки (розкладання) креслення 890х2500мм на формат А4.

Розробив				—	Літ.	Аркуш	Масштаб
Перевірив							1: