


Opening

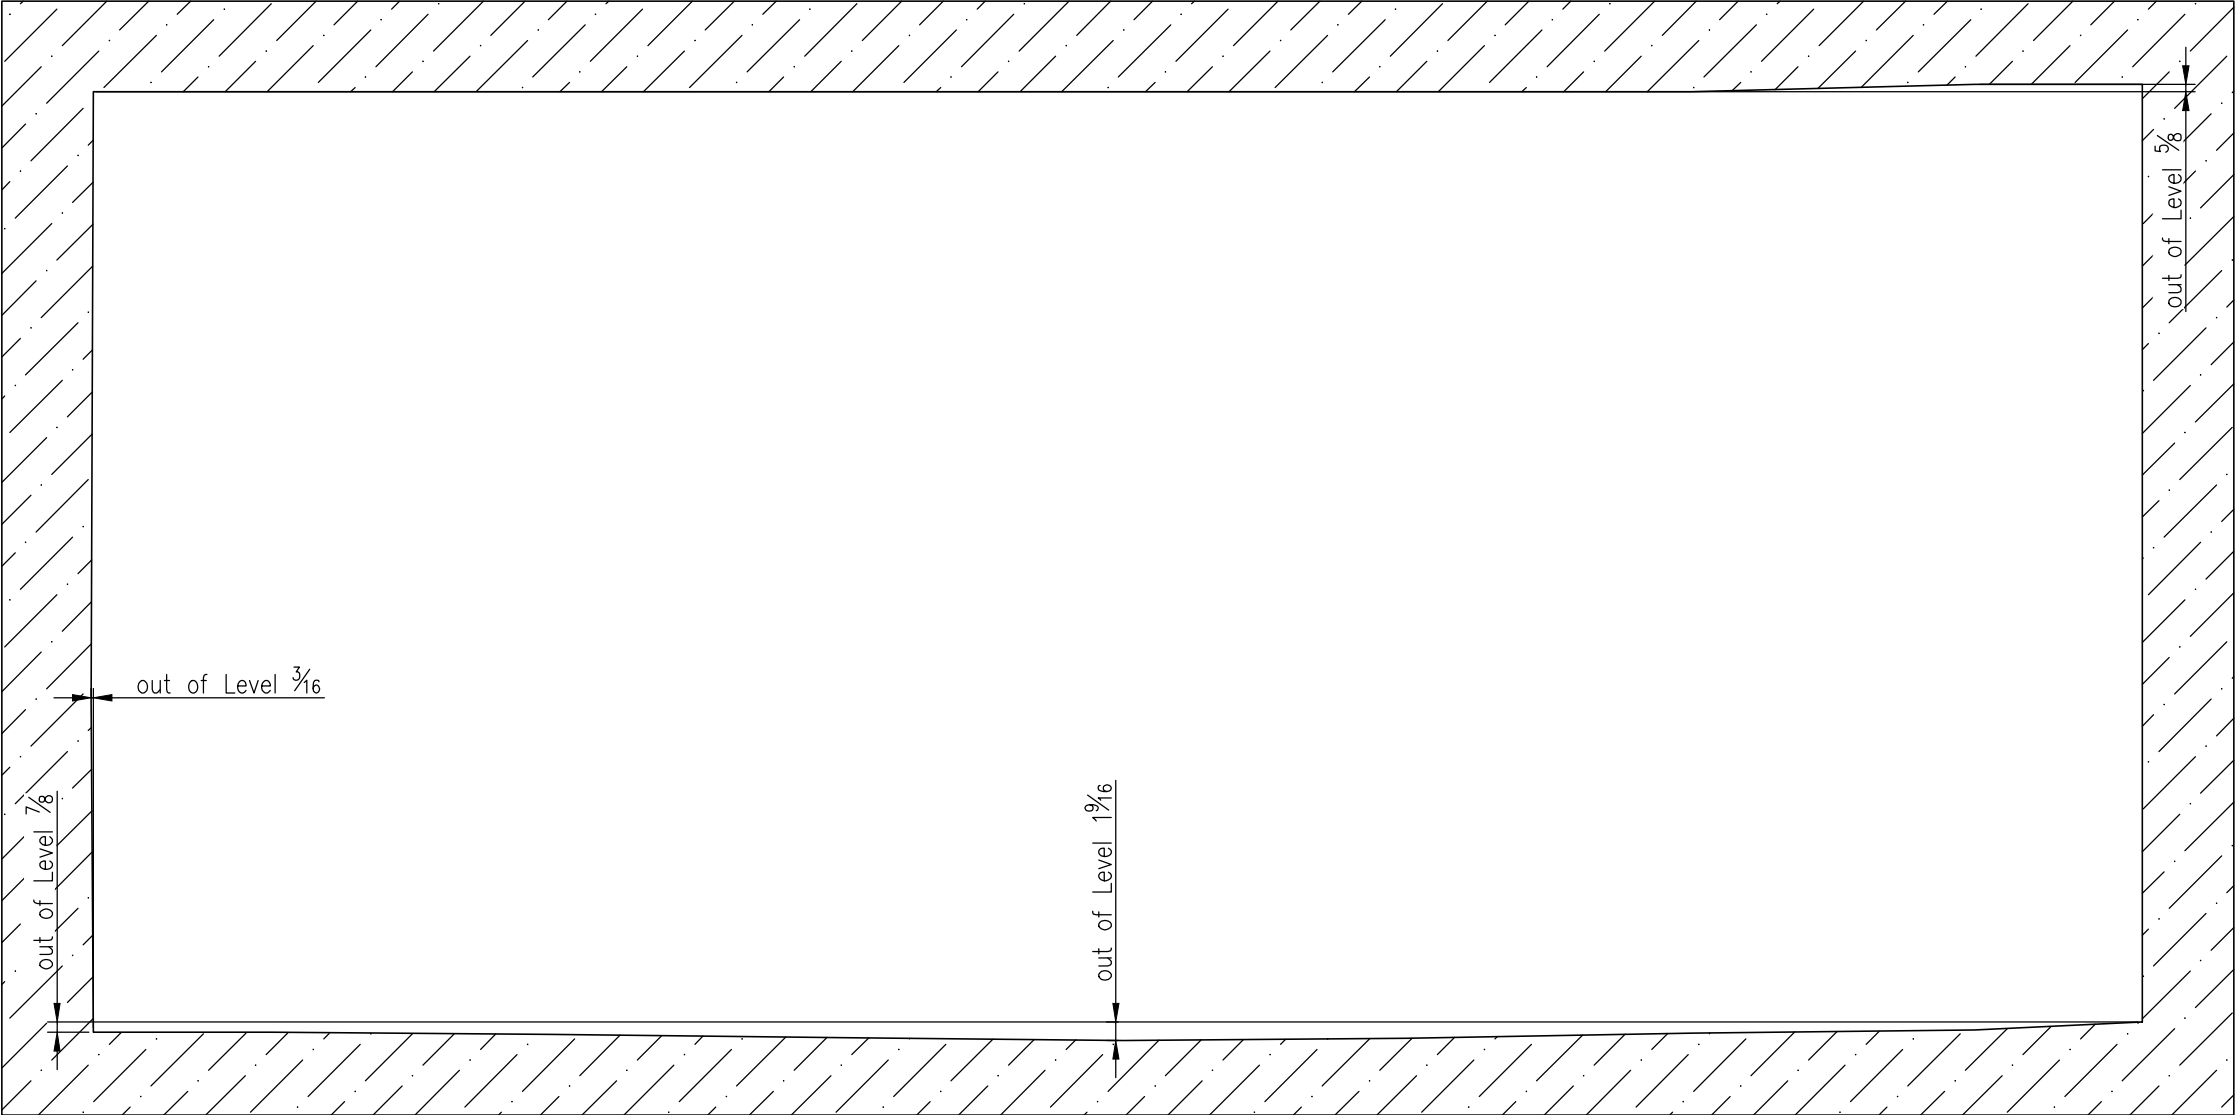

LEGEND	
NOTE:	

REV.	DATE
0	11/04/24

CRYSTALIA GLASS
132 32nd St Suite 120
Brooklyn, NY 11232

PROJECT: 13911

DRAWING TITLE:

DRAWN BY: ED


DATE:

SCALE	
ORIGINAL SHEET SIZE	
SHEET	1/18


DRAWING NUMBER

PROJECT SPECIFICATION		13911
	total number of products:	4
13911	-1	NOTES
SYSTEM	TREVI	
STEEL	custom welded steel frame	
TYPE	partition + sliding door	
DOOR(S)	Single sliding door	
TRANSOM		
HARDWARE	Overhead sliding doors' track	STAR XL
	Wall Mounting Rail	
GLASS THICKNESS	$\frac{3}{16}$	
GLASS TYPE	tempered glass	clear
HANDLE	Pull handle #6 Minimal (in)	black
LOCK (MAIN)	none	
GASKET		black
OTHER FITTINGS	guide spike	
	guide spike's support	
FINISH	black powder coating	
FRAME AREA	95,4sqft (8,86m ²)	
OTHER INFORMATION		

Rollers XL1			
with Double-Stoppers		with Double Soft-Top	+
Rollers XL2			
with Double-Stoppers		with Double Soft-Top	

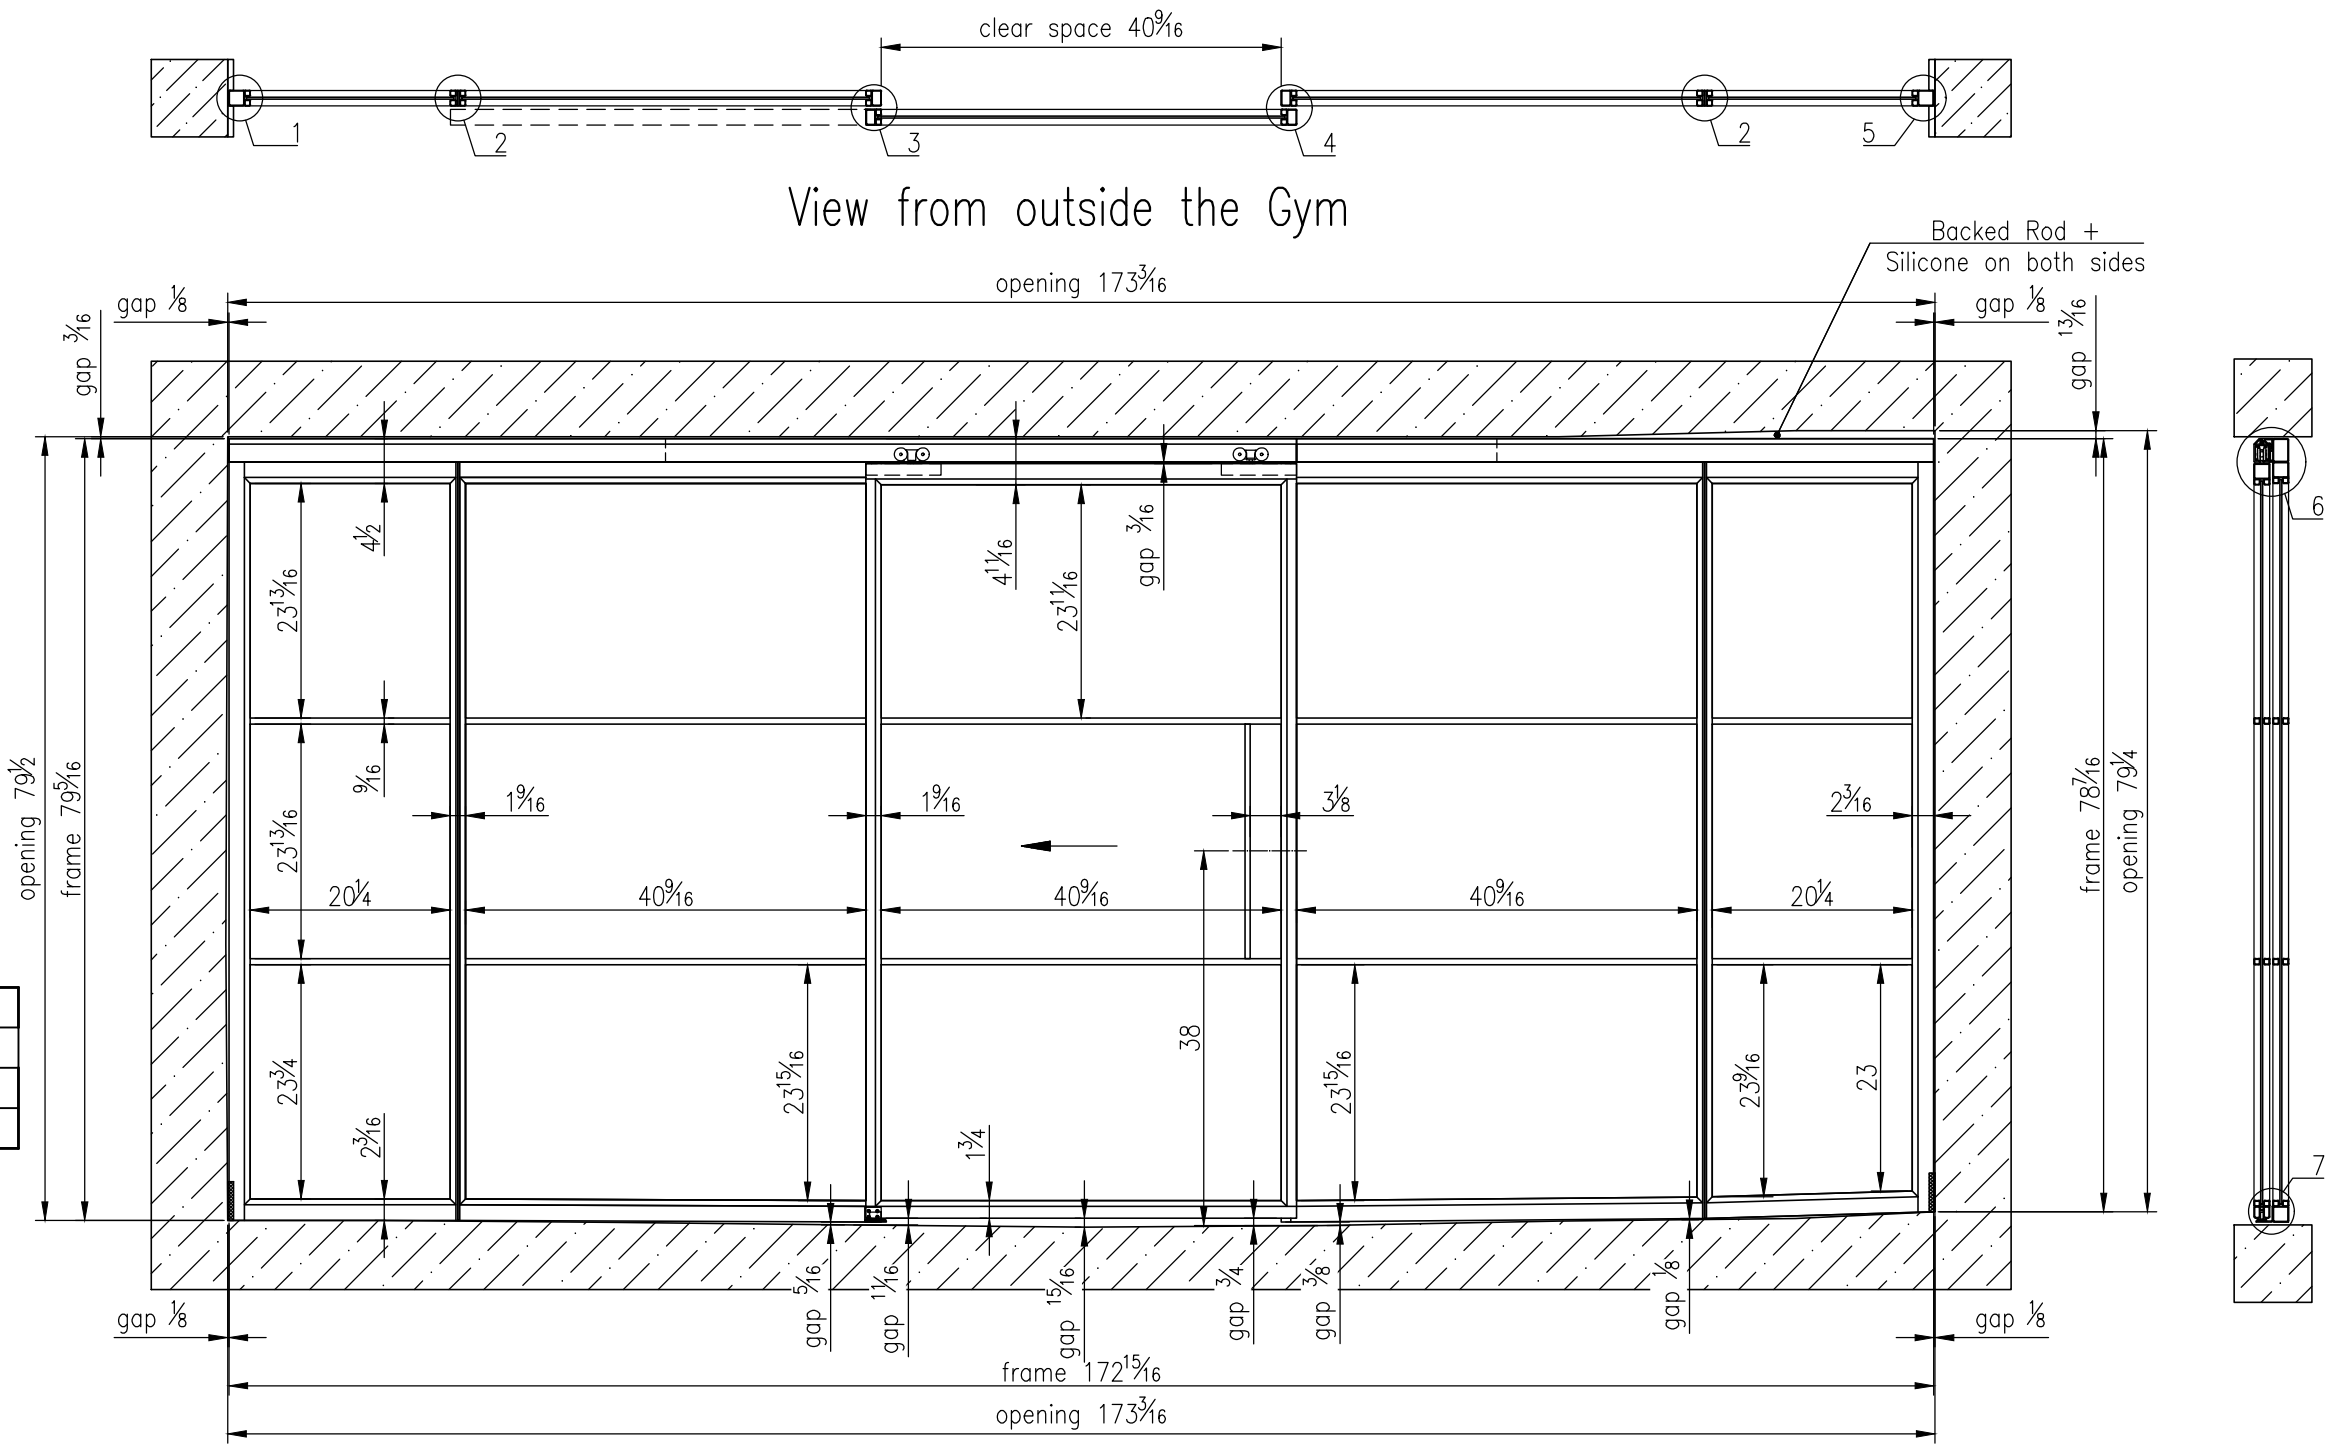

Details

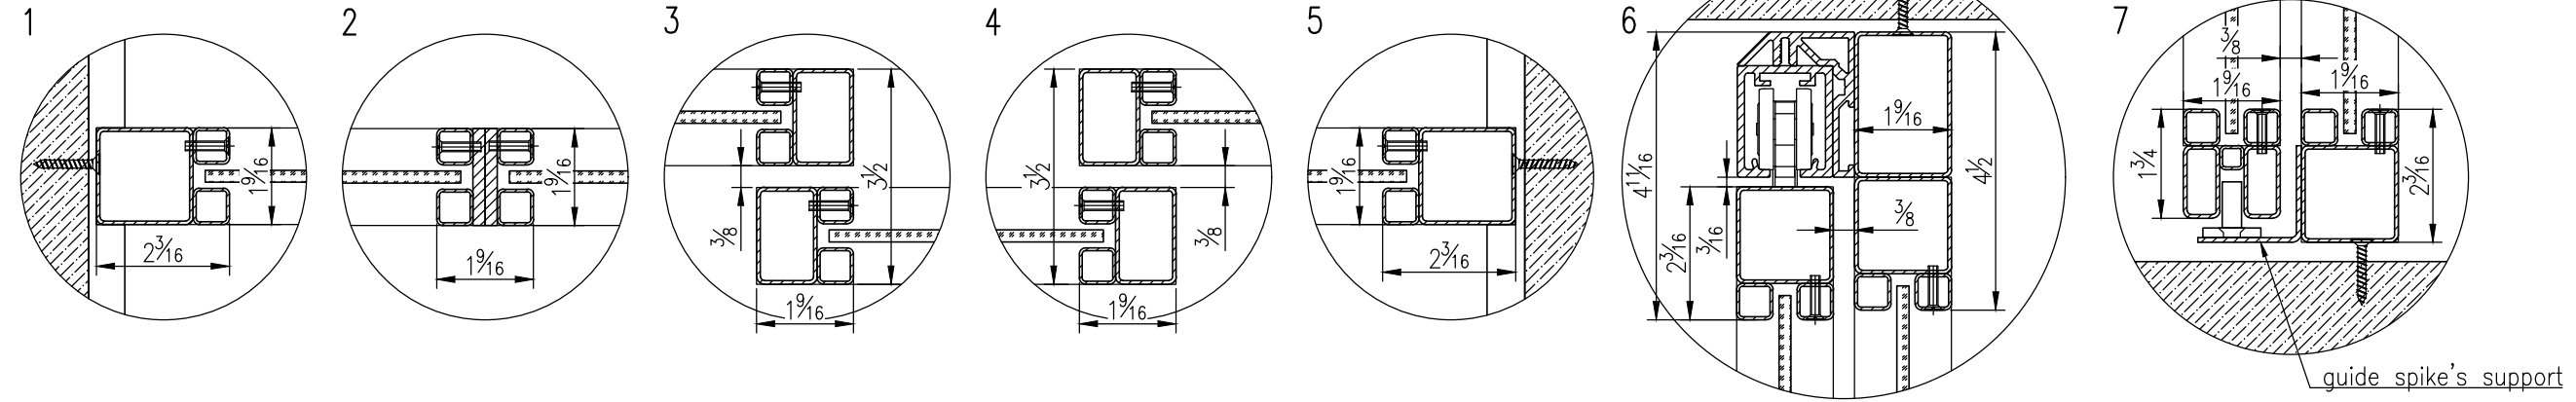

LEGEND
NOTE:


REV.	DATE
0	11/04/24

CRYSTALIA GLASS 132 32nd St Suite 120 Brooklyn, NY 11232
--


PROJECT: 13911

DRAWING TITLE:

DRAWN BY: ED	
DATE:	
SCALE	
ORIGINAL SHEET SIZE	
SHEET	2/18
DRAWING NUMBER	

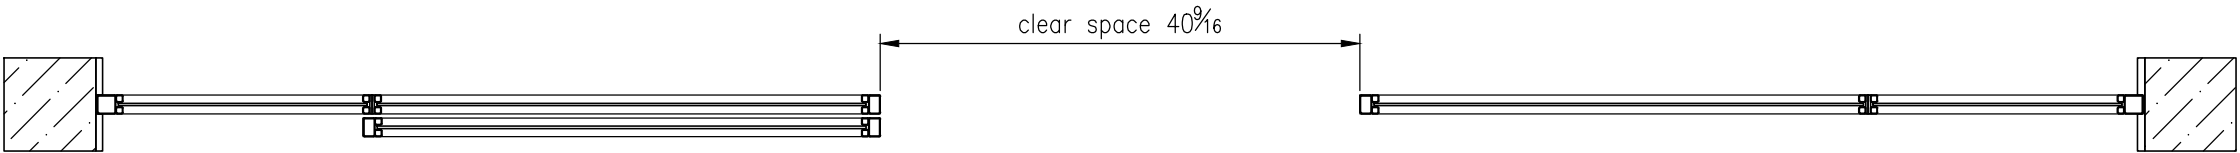

View from outside the Gym

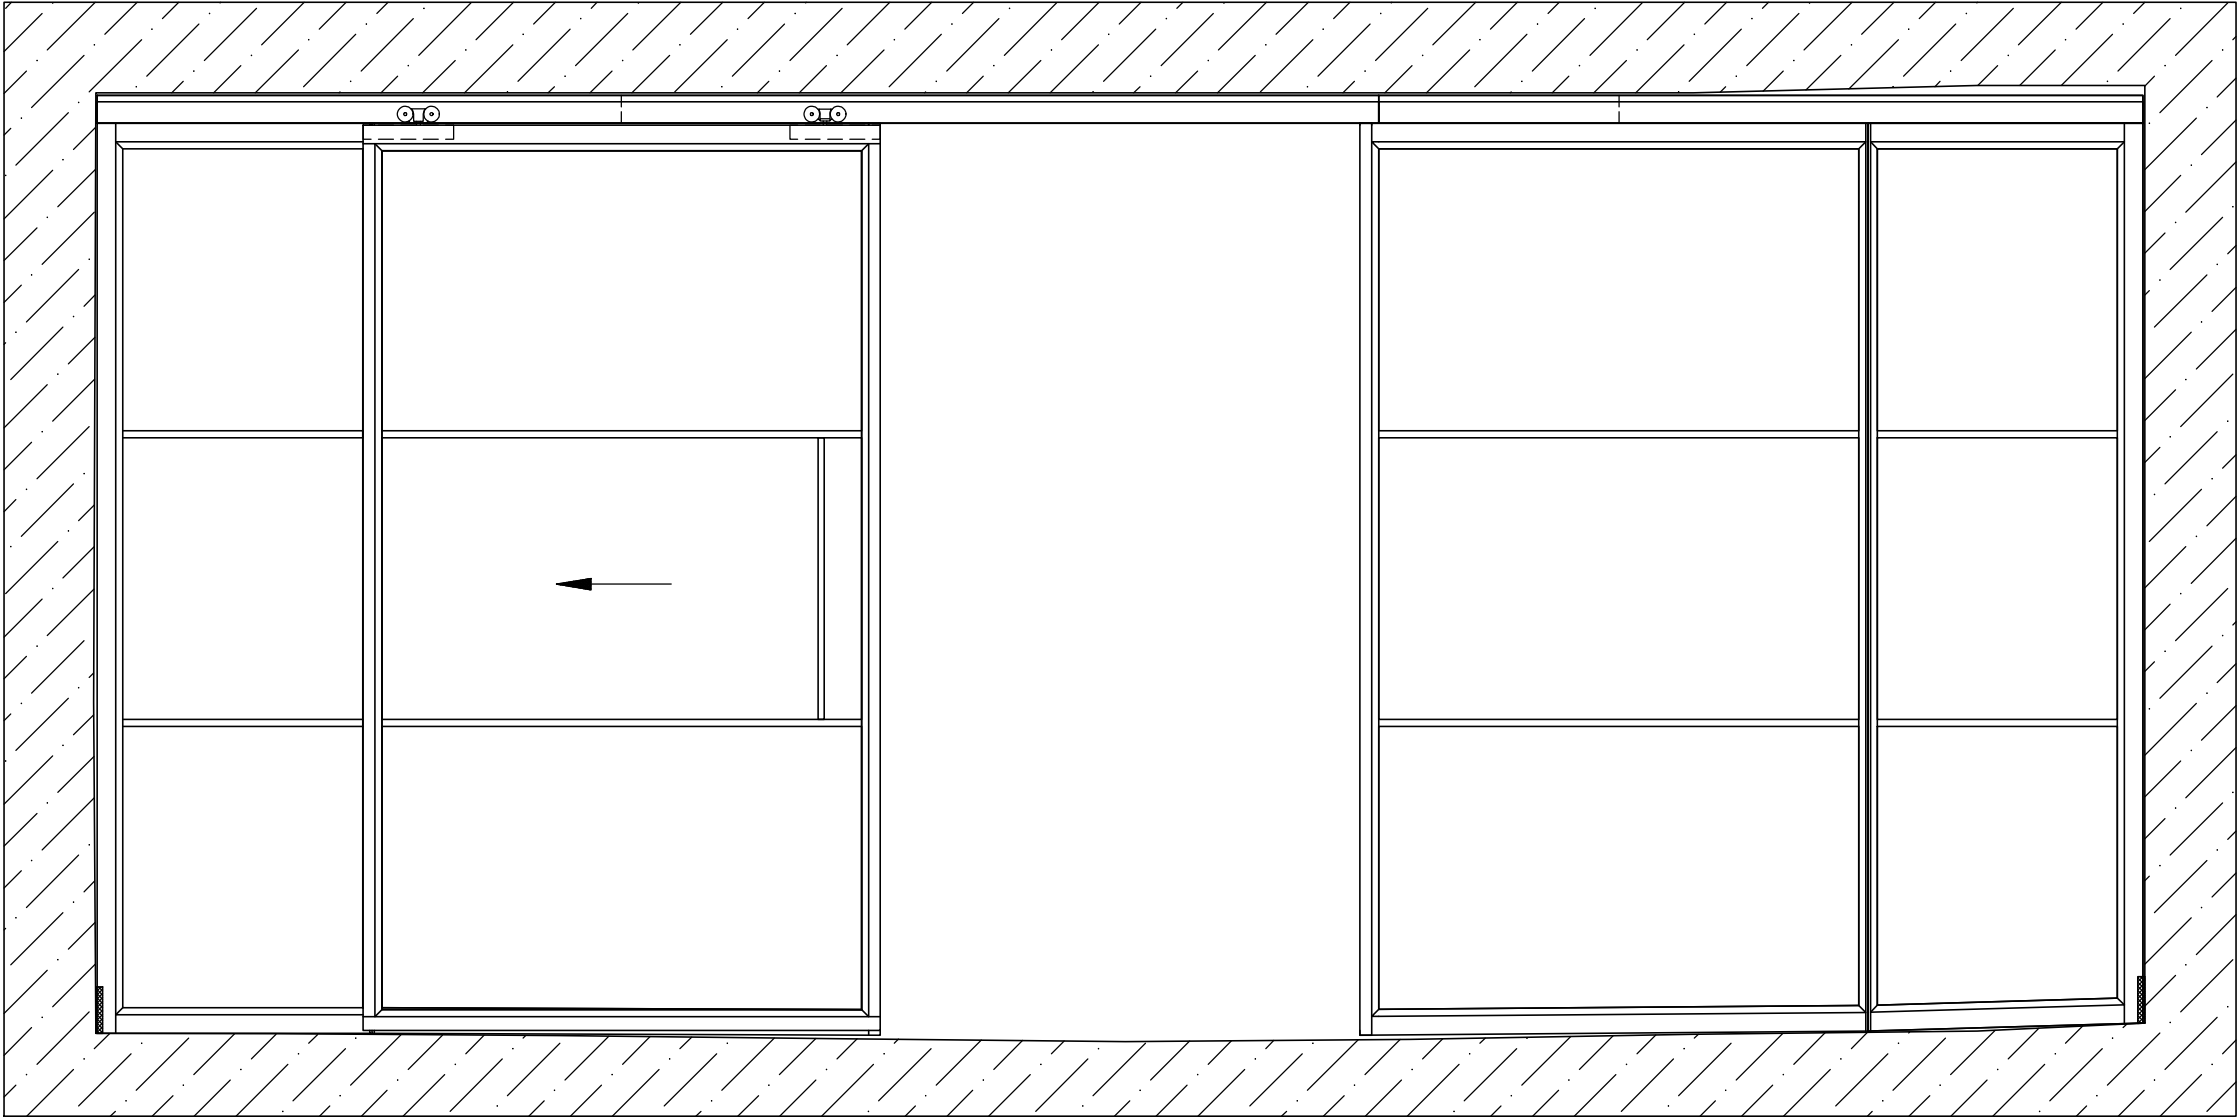

LEGEND	
NOTE:	


REV.	DATE
0	11/04/24

CRYSTALIA GLASS
132 32nd St Suite 120
Brooklyn, NY 11232

PROJECT: 13911

DRAWING TITLE:

DRAWN BY: ED	
DATE:	
SCALE	
ORIGINAL SHEET SIZE	
SHEET	3/18
DRAWING NUMBER	

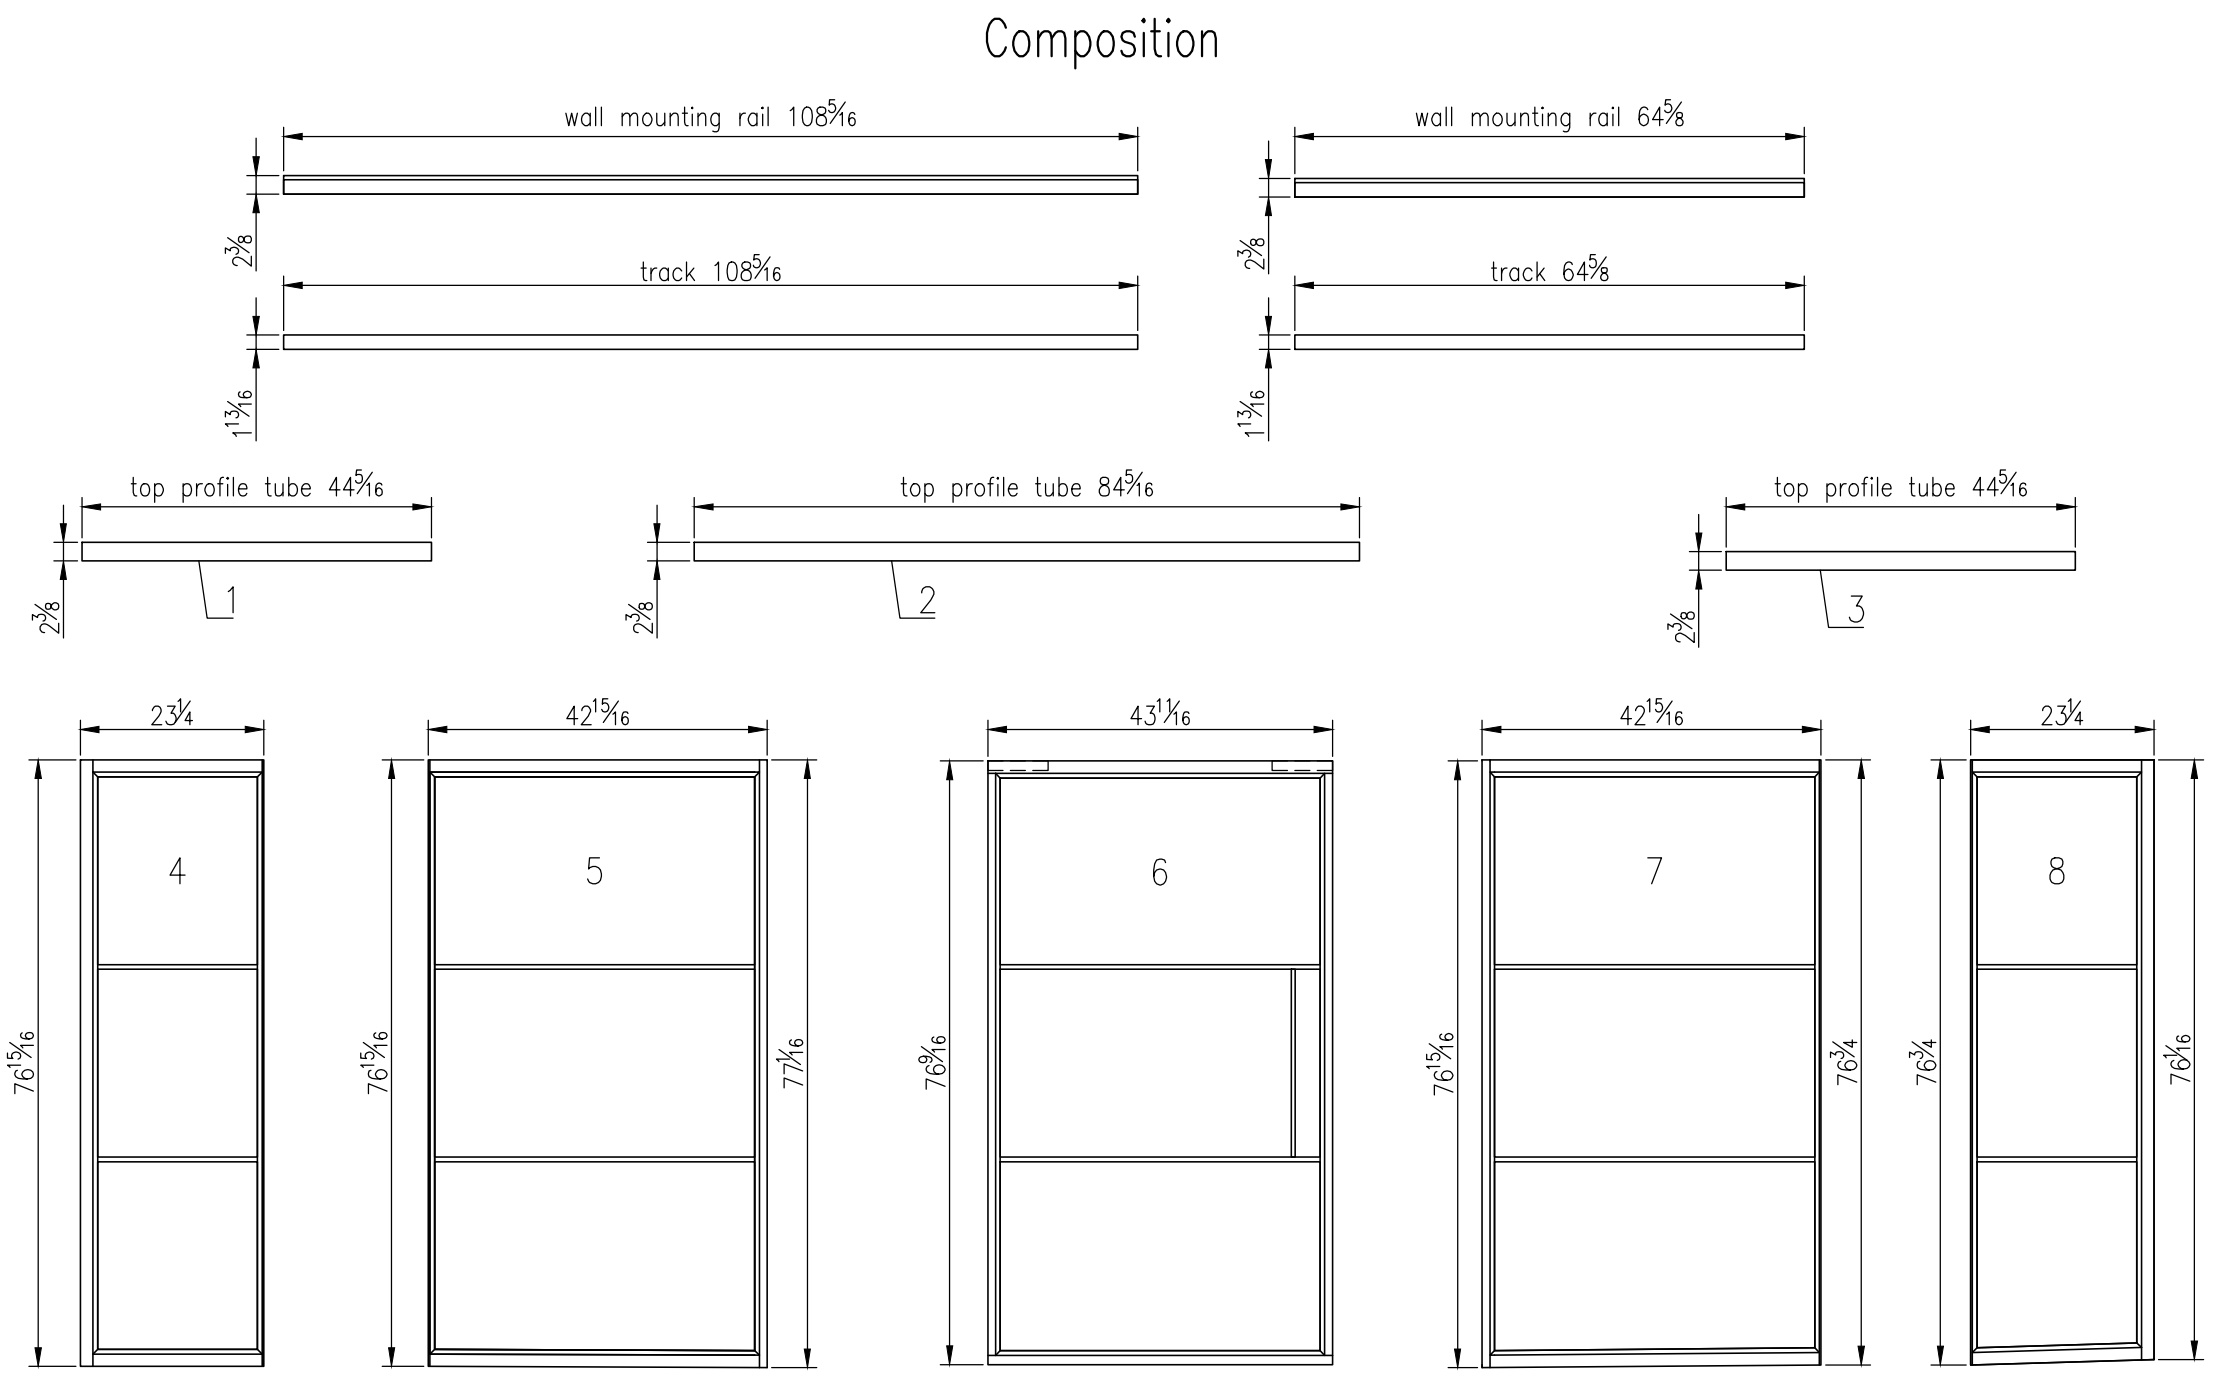

LEGEND	
NOTE:	

REV.	DATE
0	11/04/24


CRYSTALIA GLASS
132 32nd St Suite 120
Brooklyn, NY 11232

PROJECT: 13911

DRAWING TITLE:

DRAWN BY: ED	
DATE:	
SCALE	
ORIGINAL SHEET SIZE	
SHEET	4/18
DRAWING NUMBER	

Glass composition

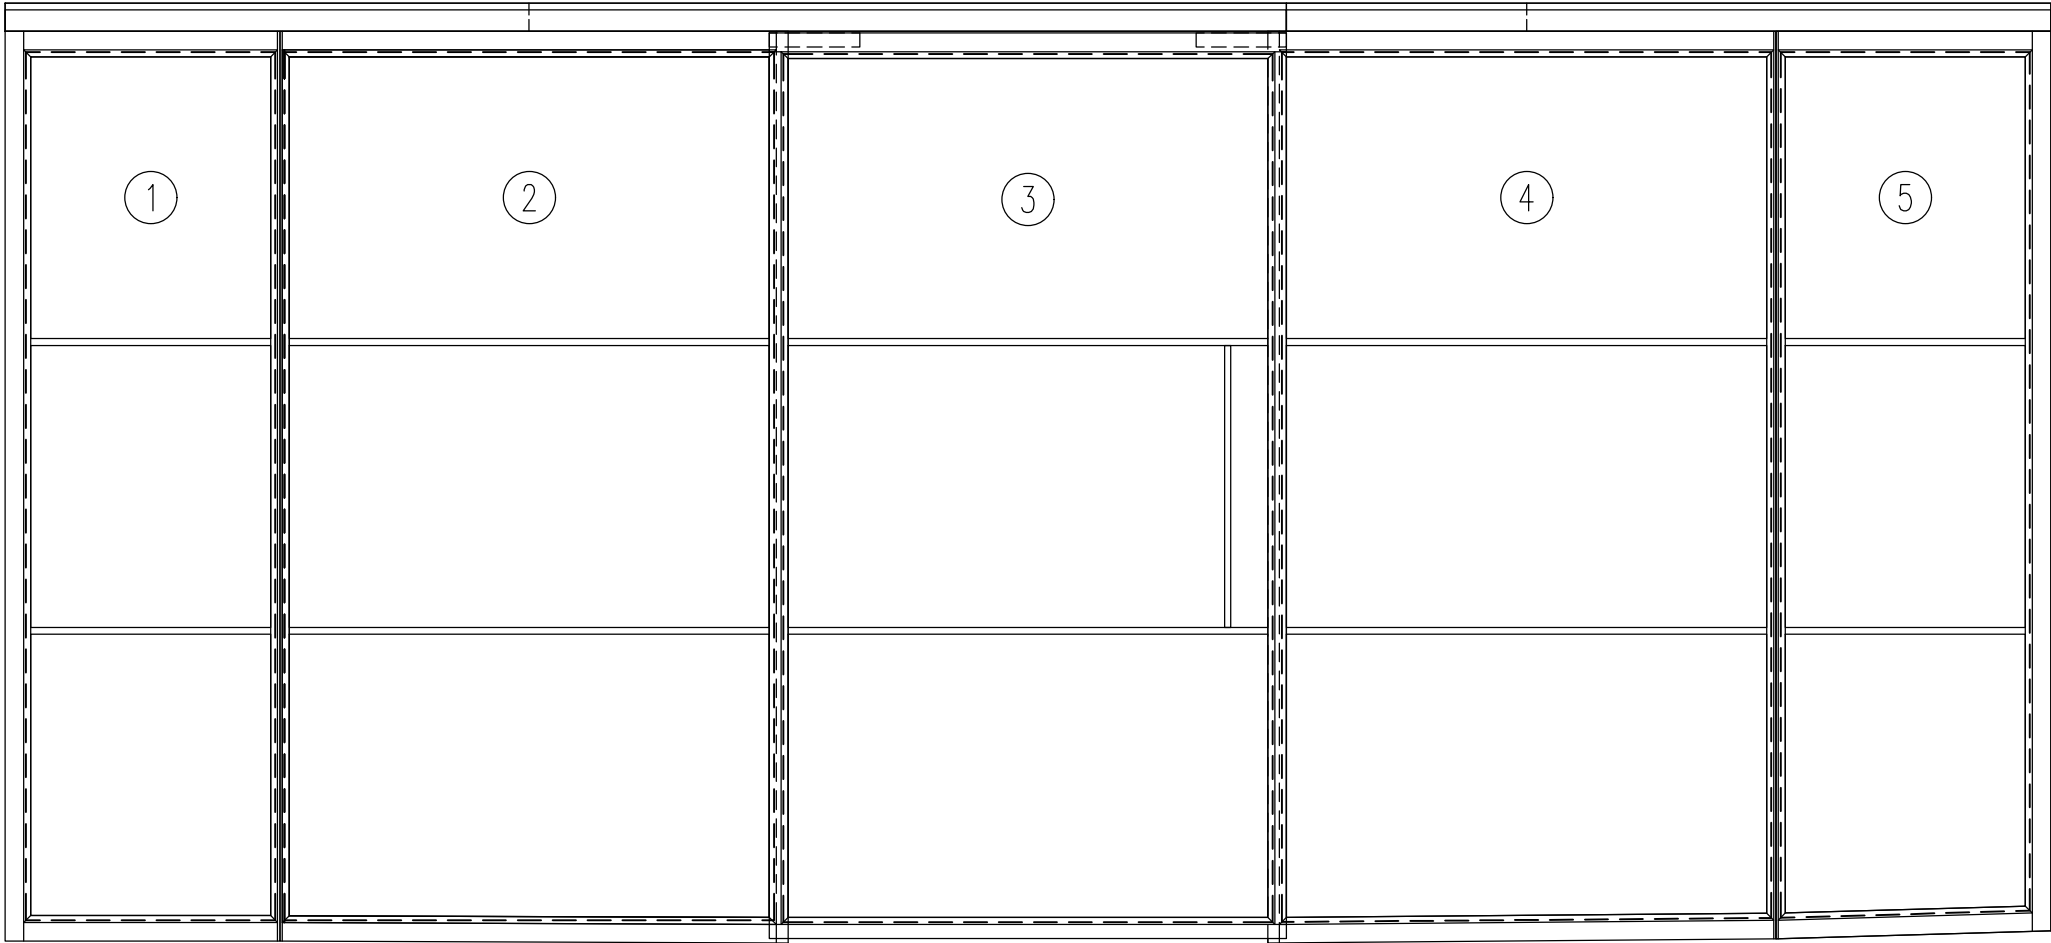

LEGEND
NOTE:

REV.	DATE
0	11/04/24

CRYSTALIA GLASS
132 32nd St Suite 120
Brooklyn, NY 11232

PROJECT: 13911


DRAWING TITLE:

DRAWN BY: ED

DATE:

SCALE	
ORIGINAL SHEET SIZE	
SHEET	5/18
DRAWING NUMBER	

Opening

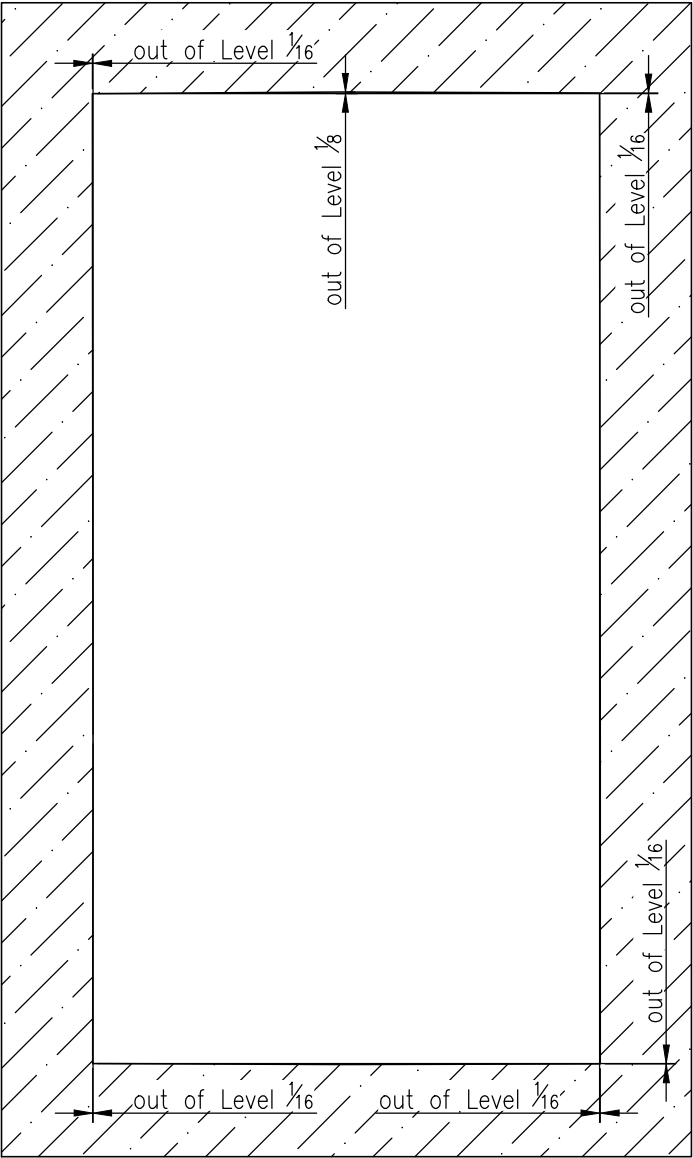

LEGEND
NOTE:

REV.	DATE
0	11/04/24

CRYSTALIA GLASS
132 32nd St Suite 120
Brooklyn, NY 11232



PROJECT: 13911

DRAWING TITLE:

DRAWN BY: ED	
DATE:	
SCALE	
ORIGINAL SHEET SIZE	
SHEET	6/18
DRAWING NUMBER	

13911		-2	NOTES
SYSTEM	TREVI		
STEEL	custom welded steel frame		
TYPE	swing door		
DOOR(S)	Single swing door		
TRANSOM			
HARDWARE	Standart bullet door hinges	3 pcs	
GLASS THICKNESS	$\frac{3}{16}$		
GLASS TYPE	tempered glass	clear	
HANDLE	Lever handle #1 Modena	black	
LOCK (MAIN)	custom smart lock		
GASKET		black	
OTHER FITTINGS			
FINISH	black powder coating		
FRAME AREA	24,2sqft (2,25m²)		
OTHER INFORMATION			

Details

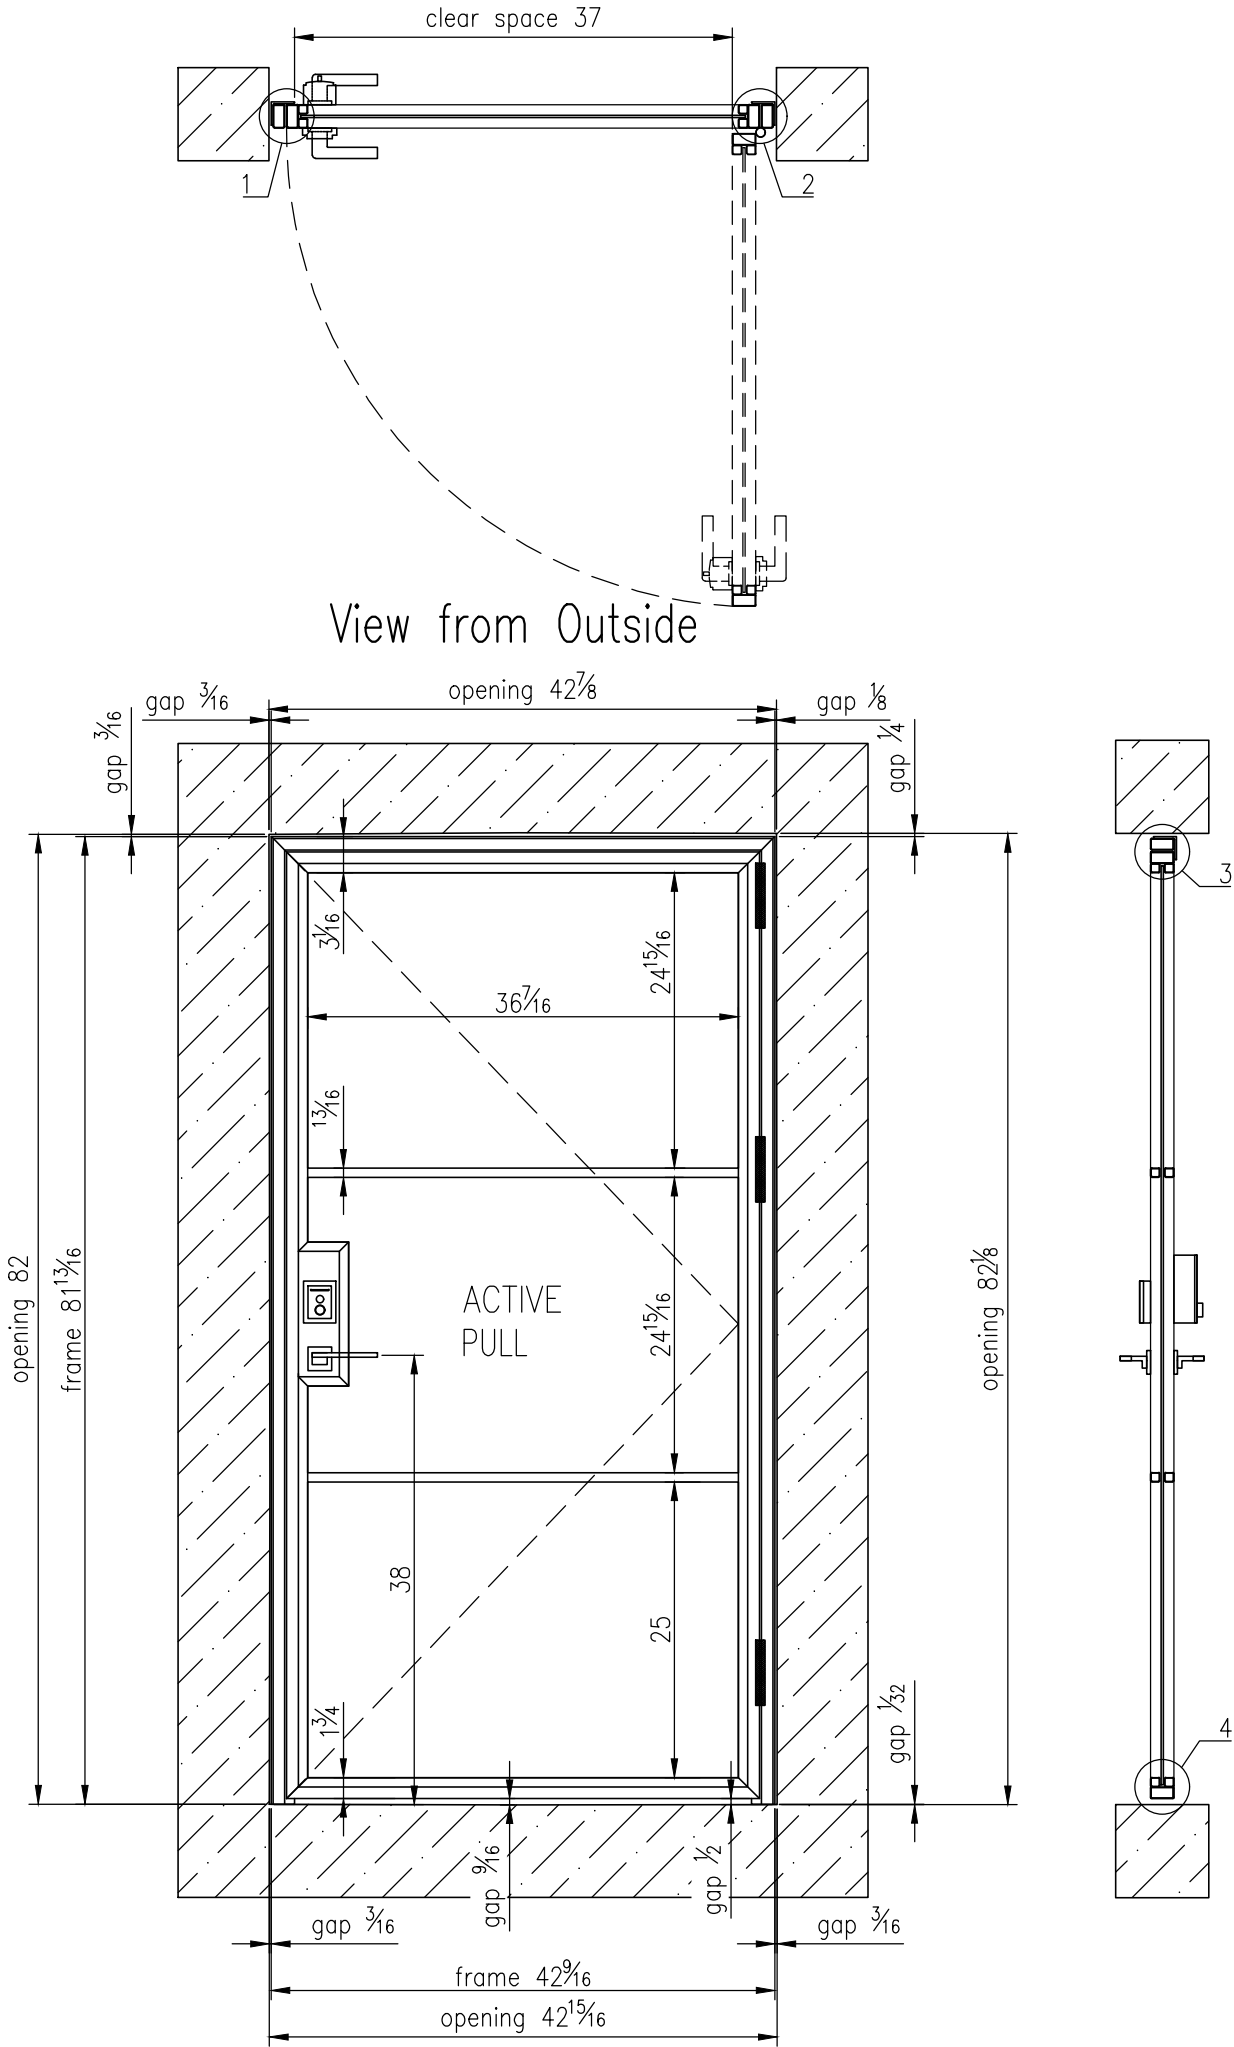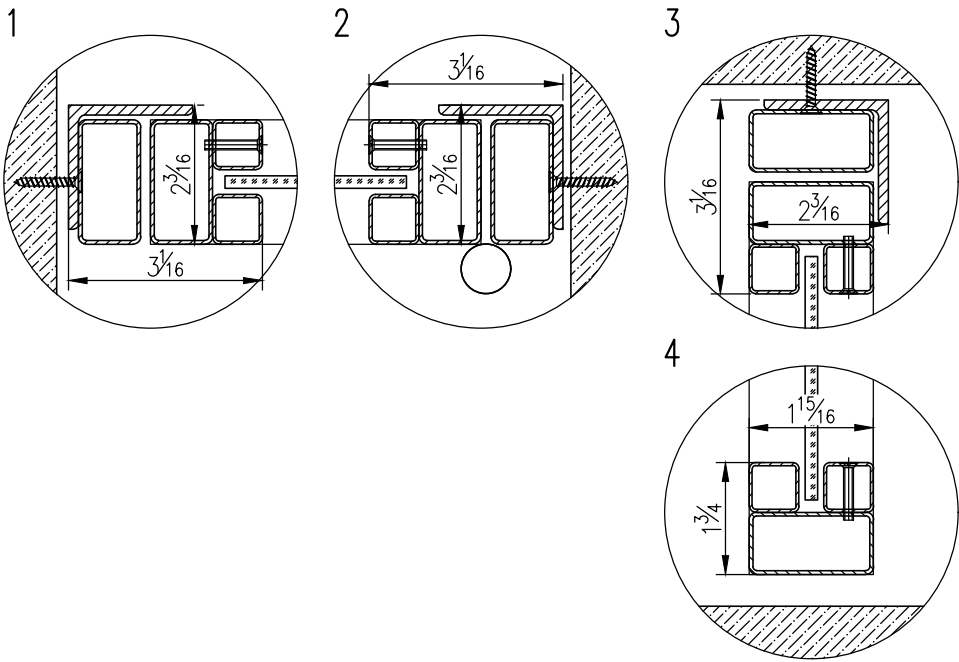

LEGEND	
NOTE:	

REV.	DATE
0	11/04/24


CRYSTALIA GLASS 132 32nd St Suite 120 Brooklyn, NY 11232
--

PROJECT: 13911

DRAWING TITLE:

DRAWN BY: ED	
DATE:	
SCALE	
ORIGINAL SHEET SIZE	
SHEET	7/18
DRAWING NUMBER	

Composition

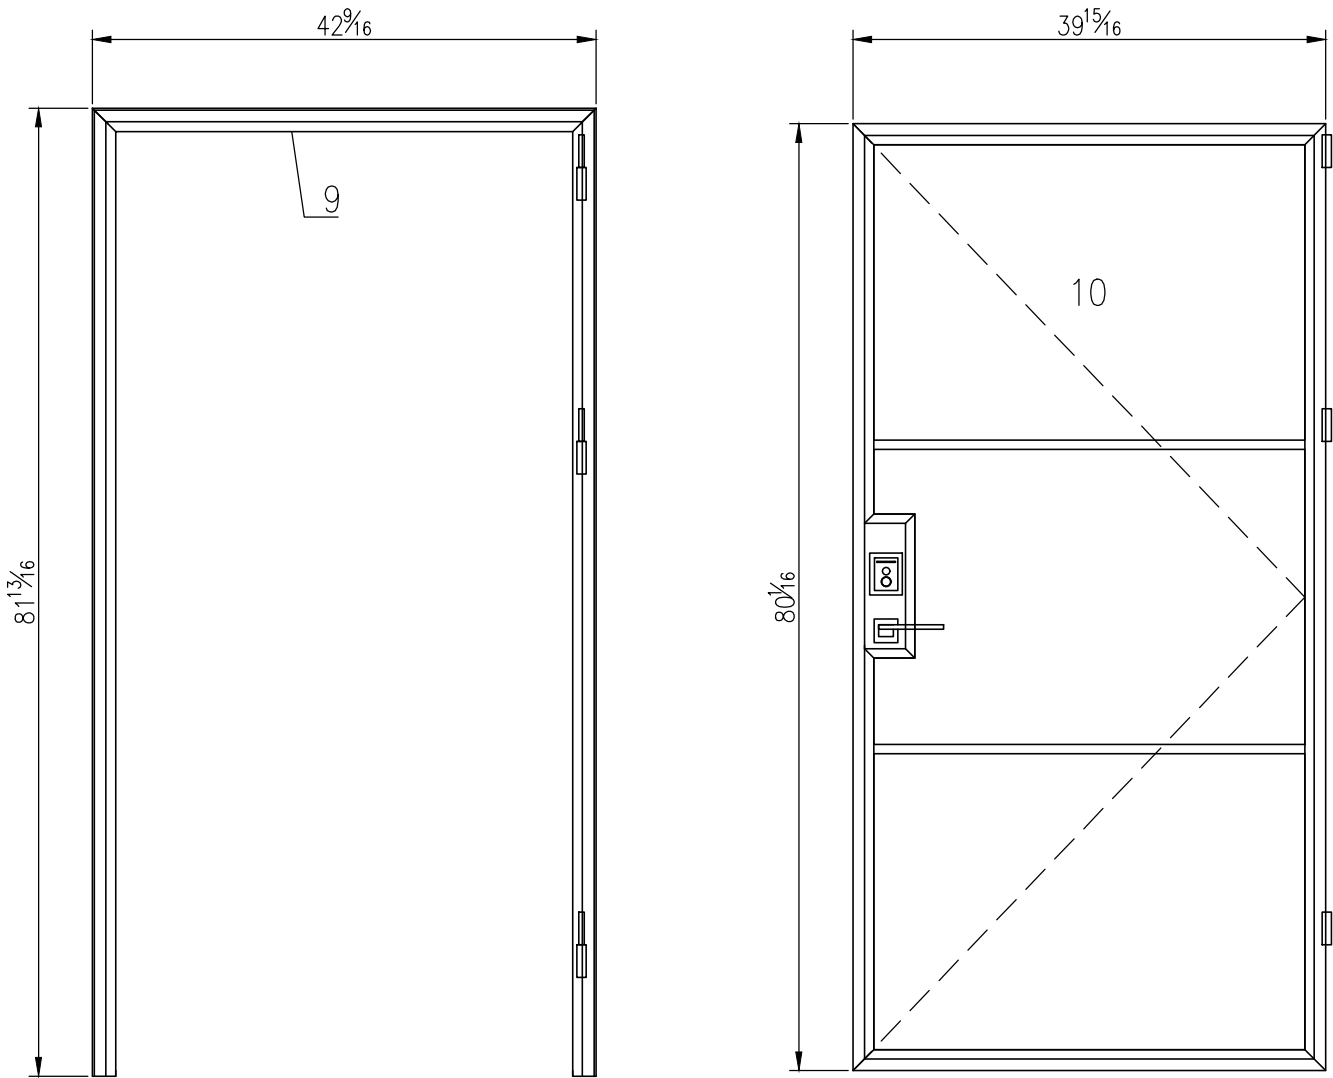

LEGEND
NOTE:


REV.	DATE
0	11/04/24

CRYSTALIA GLASS
132 32nd St Suite 120
Brooklyn, NY 11232

PROJECT: 13911

DRAWING TITLE:

DRAWN BY: ED	
DATE:	
SCALE	
ORIGINAL SHEET SIZE	
SHEET	8/18
DRAWING NUMBER	

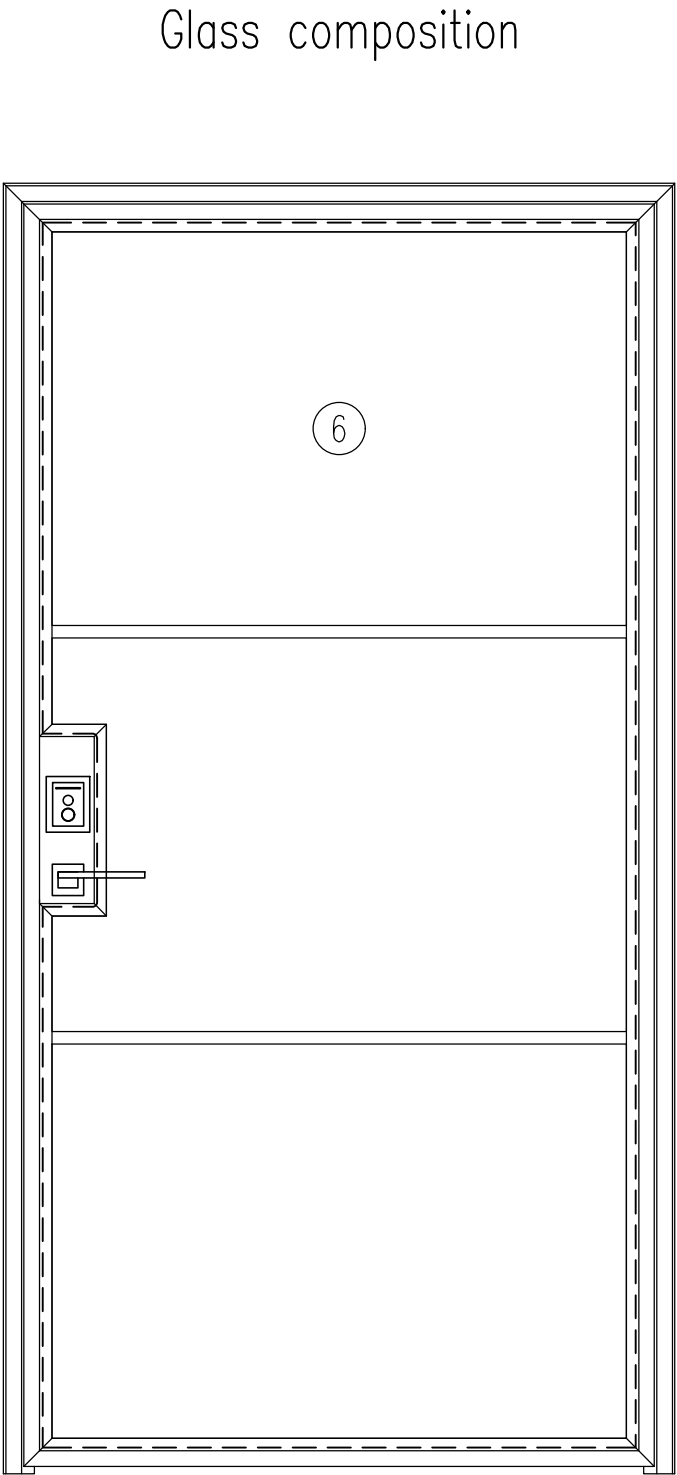

LEGEND
NOTE:

REV.	DATE
0	11/04/24

CRYSTALIA GLASS
132 32nd St Suite 120
Brooklyn, NY 11232

PROJECT: 13911

DRAWING TITLE:

DRAWN BY: ED

DATE:

SCALE


ORIGINAL
SHEET SIZE

SHEET

9/18

DRAWING
NUMBER

Opening

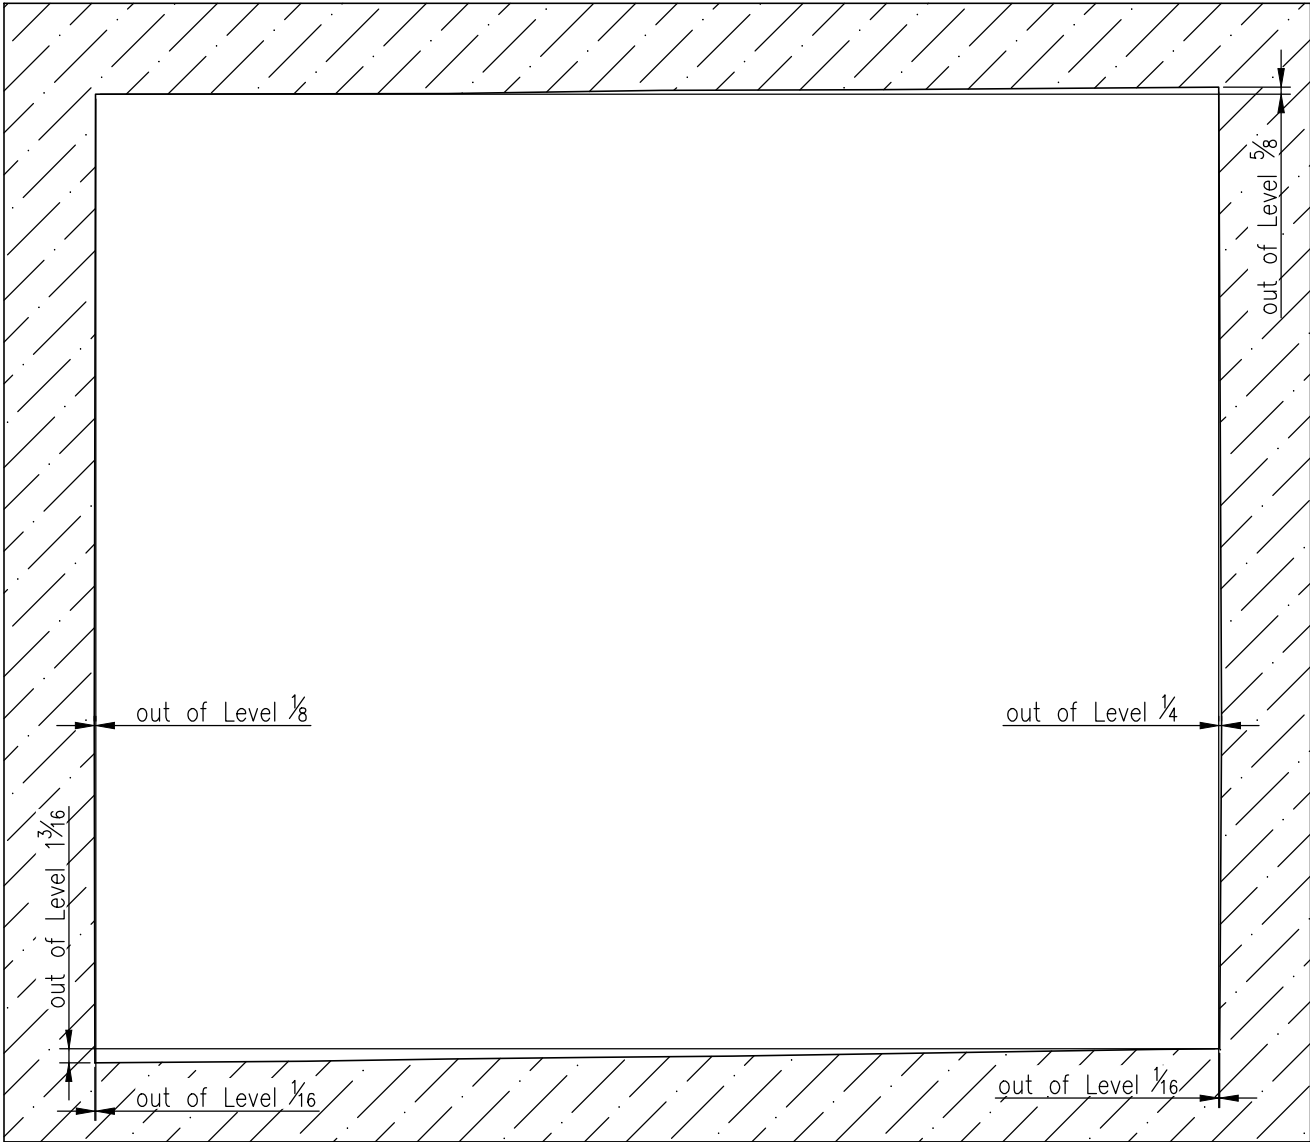

LEGEND
NOTE:

REV.	DATE
0	11/04/24

CRYSTALIA GLASS
132 32nd St Suite 120
Brooklyn, NY 11232

PROJECT: 13911

DRAWING TITLE:

DRAWN BY: ED


DATE:

SCALE	
ORIGINAL SHEET SIZE	
SHEET	10/18



DRAWING NUMBER

13911		-3	NOTES
SYSTEM	TREVI		
STEEL	custom welded steel frame		
TYPE	partition + sliding door		
DOOR(S)	Single sliding door		
TRANSOM			
HARDWARE	Overhead sliding doors' track		STAR XL
	Wall Mounting Rail		
GLASS THICKNESS	$\frac{3}{16}$		
GLASS TYPE	tempered glass		clear
HANDLE	Pull handle #6 Minimal (in)		black
LOCK (MAIN)	none		
GASKET			black
OTHER FITTINGS	guide spike		
	guide spike's support		
FINISH	black powder coating		
FRAME AREA	53,5sqft (4,97m²)		
OTHER INFORMATION	Metal strips to close the gaps. The clear space does not meet the standard.		







Rollers XL1			
with Double-Stoppers		with Double Soft-Top	+
Rollers XL2			
with Double-Stoppers		with Double Soft-Top	

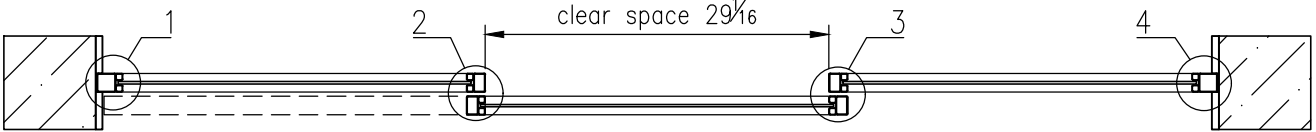

View from outside the Office

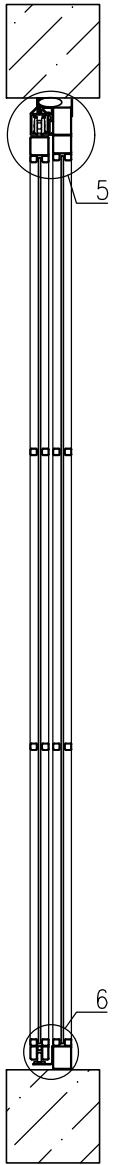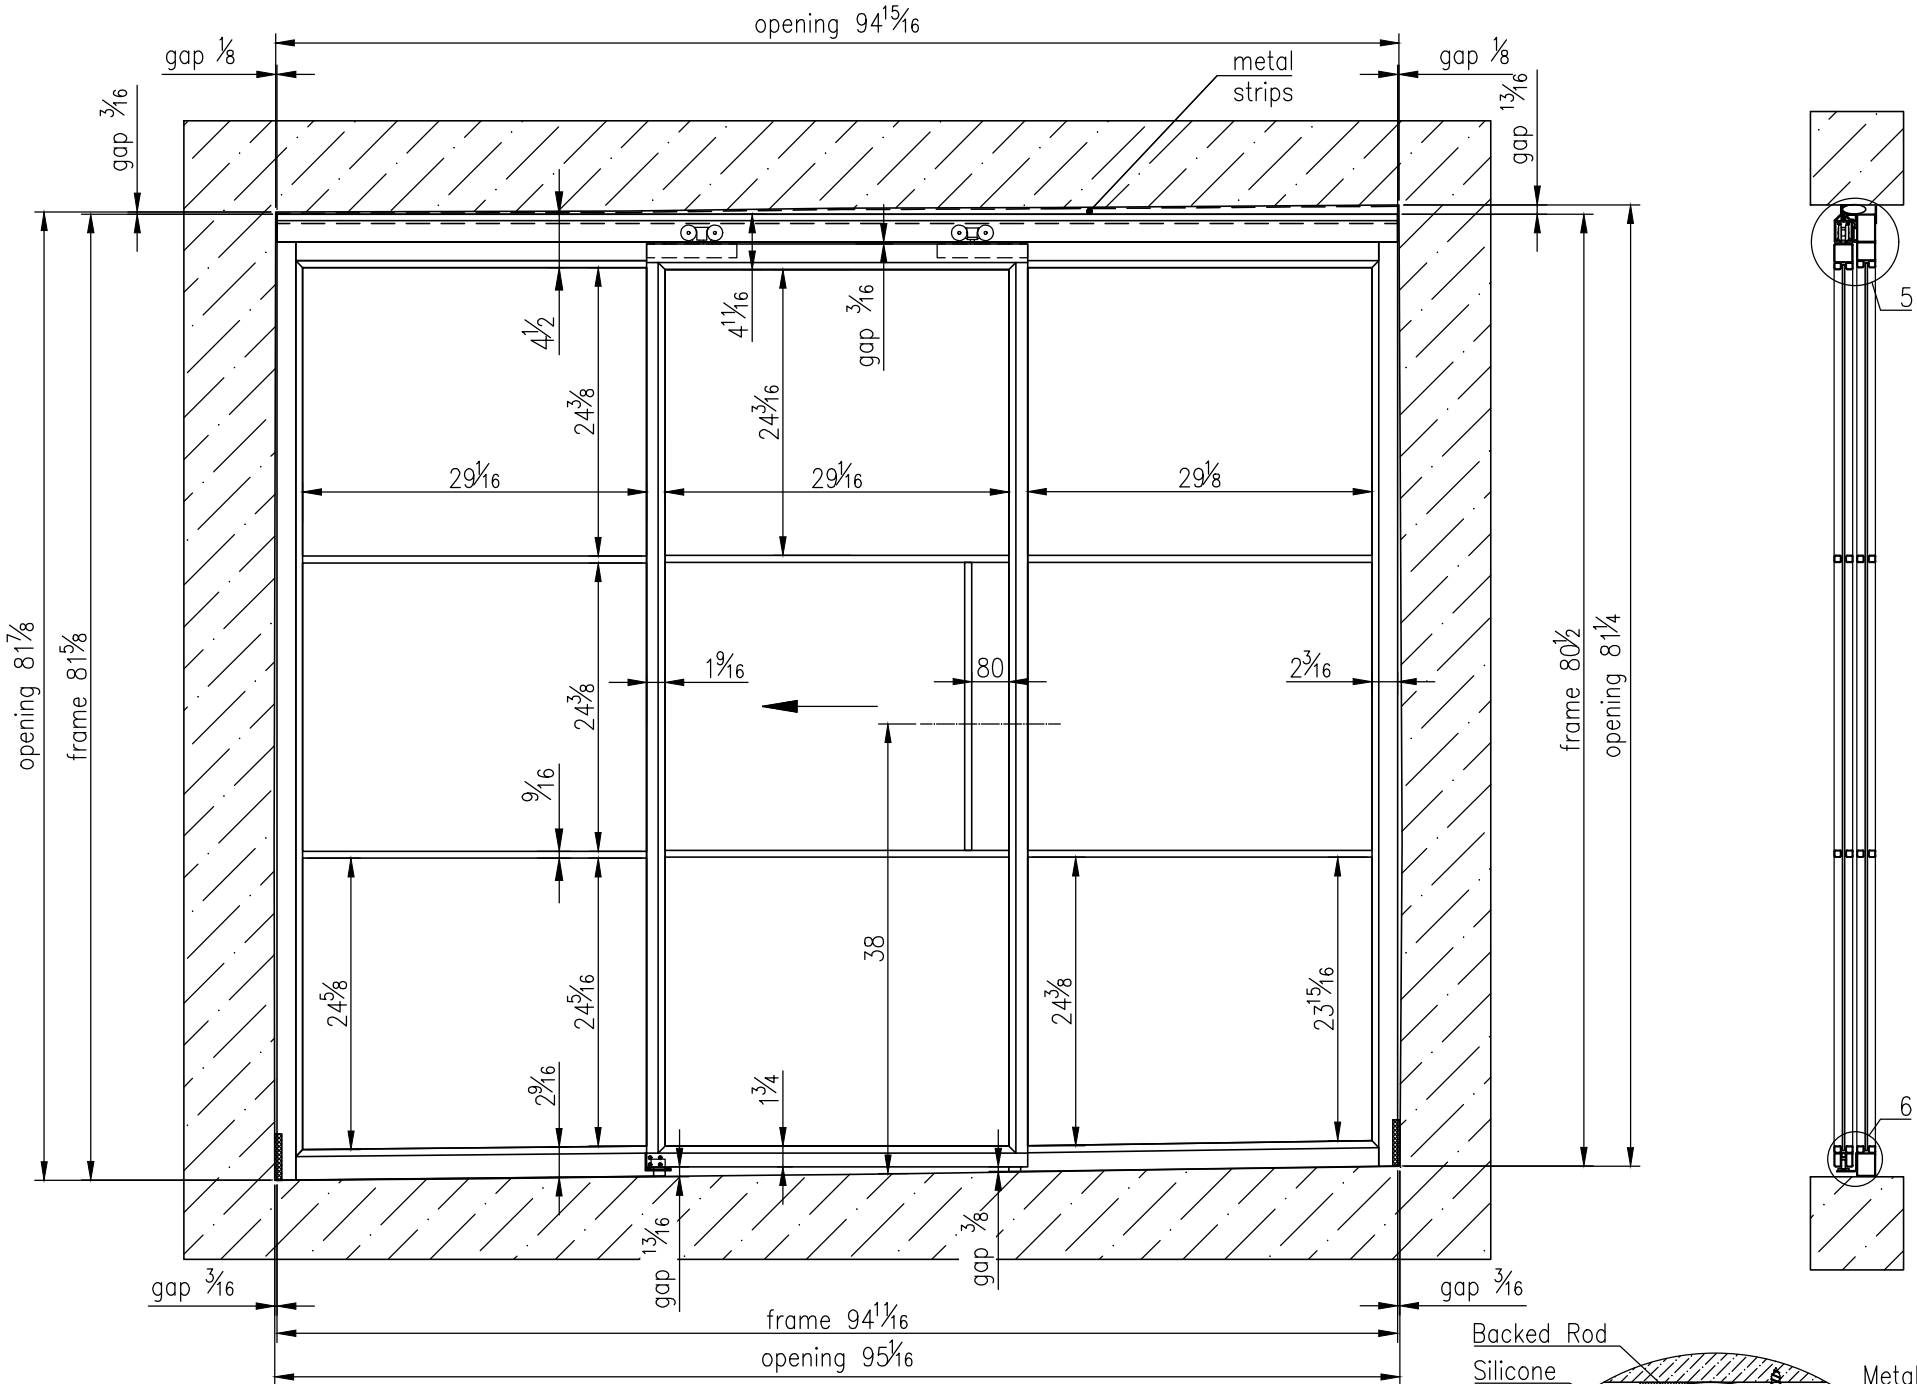

Details

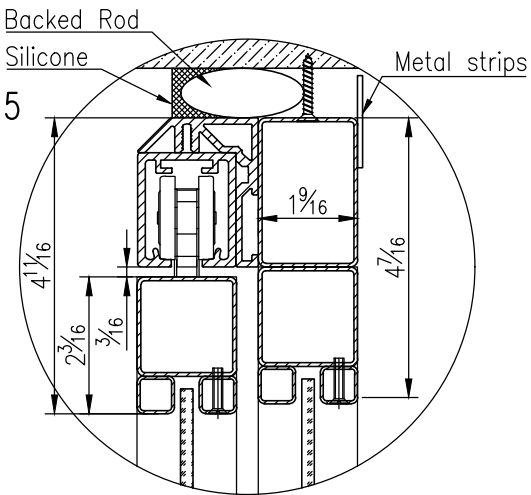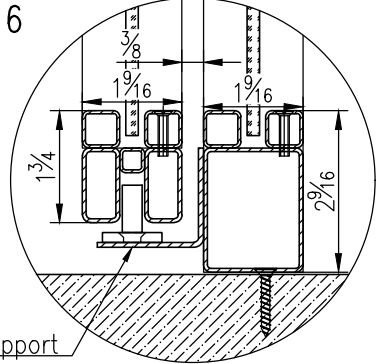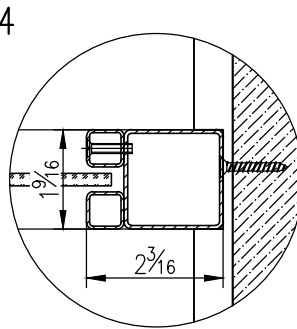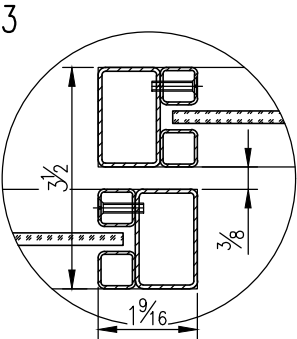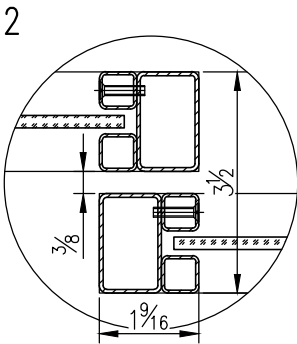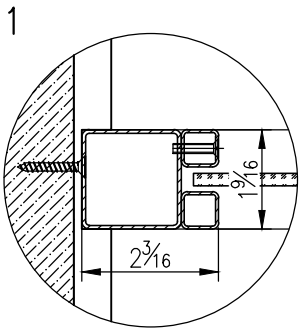

LEGEND	
NOTE:	


REV.	DATE
0	11/04/24

CRYSTALIA GLASS 132 32nd St Suite 120 Brooklyn, NY 11232
--


PROJECT: 13911

DRAWING TITLE:

DRAWN BY: ED	
DATE:	
SCALE	
ORIGINAL SHEET SIZE	
SHEET	11/18
DRAWING NUMBER	

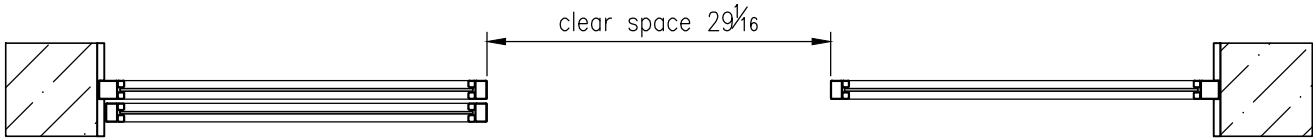

View from outside the Office

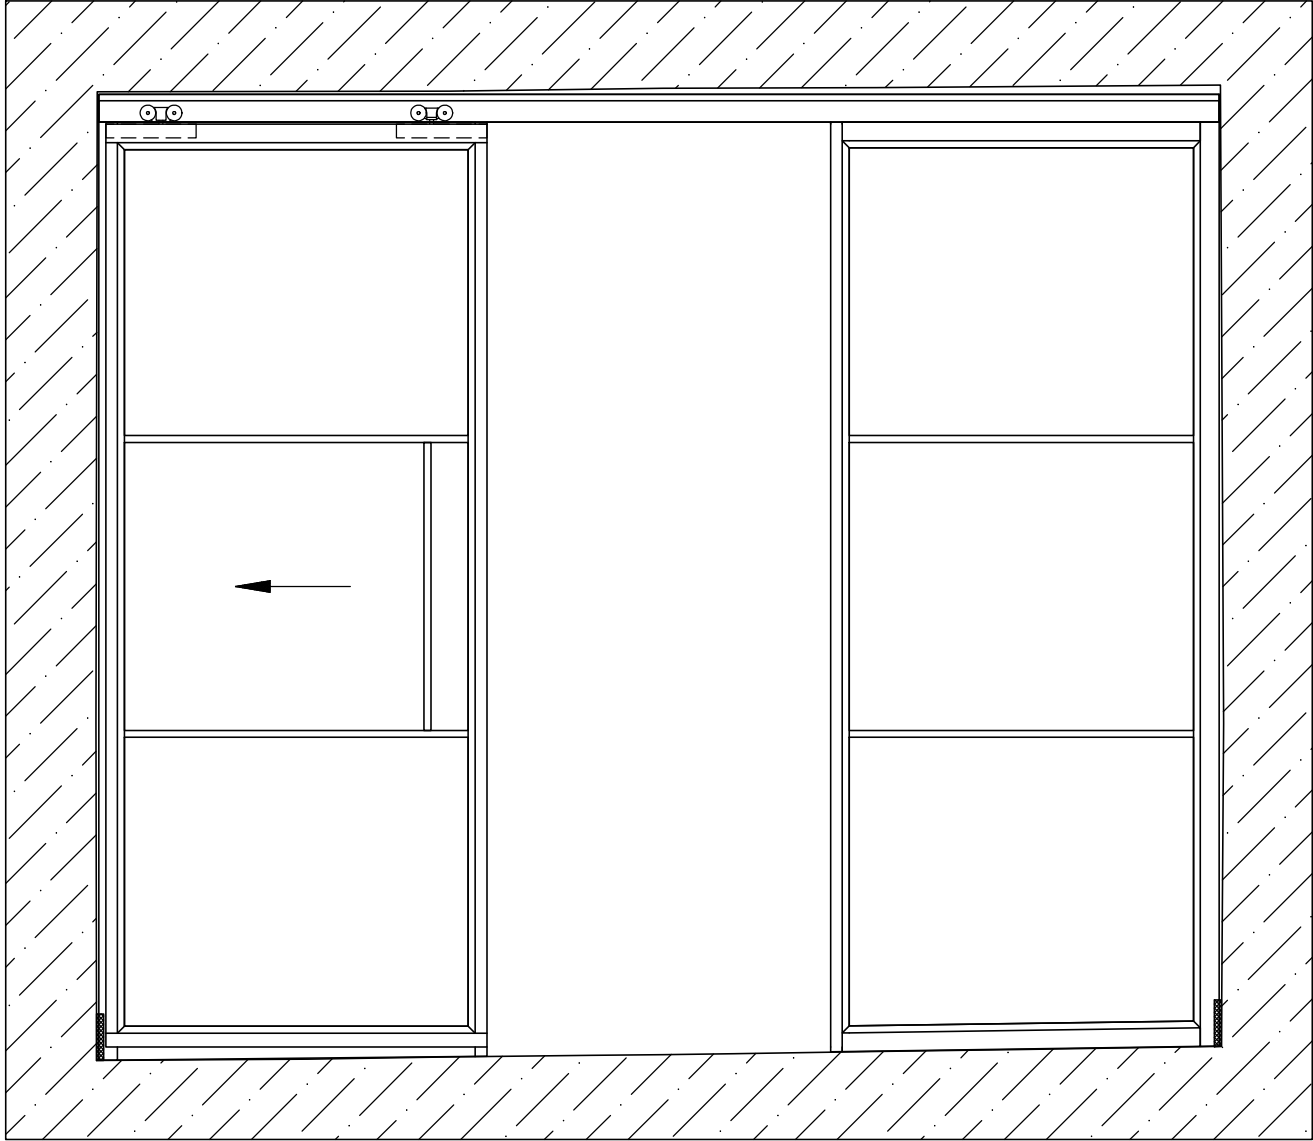

LEGEND	
NOTE:	

REV.	DATE
0	11/04/24


CRYSTALIA GLASS
132 32nd St Suite 120
Brooklyn, NY 11232

PROJECT: 13911

DRAWING TITLE:

DRAWN BY: ED	
DATE:	
SCALE	
ORIGINAL SHEET SIZE	
SHEET	12/18
DRAWING NUMBER	

Composition

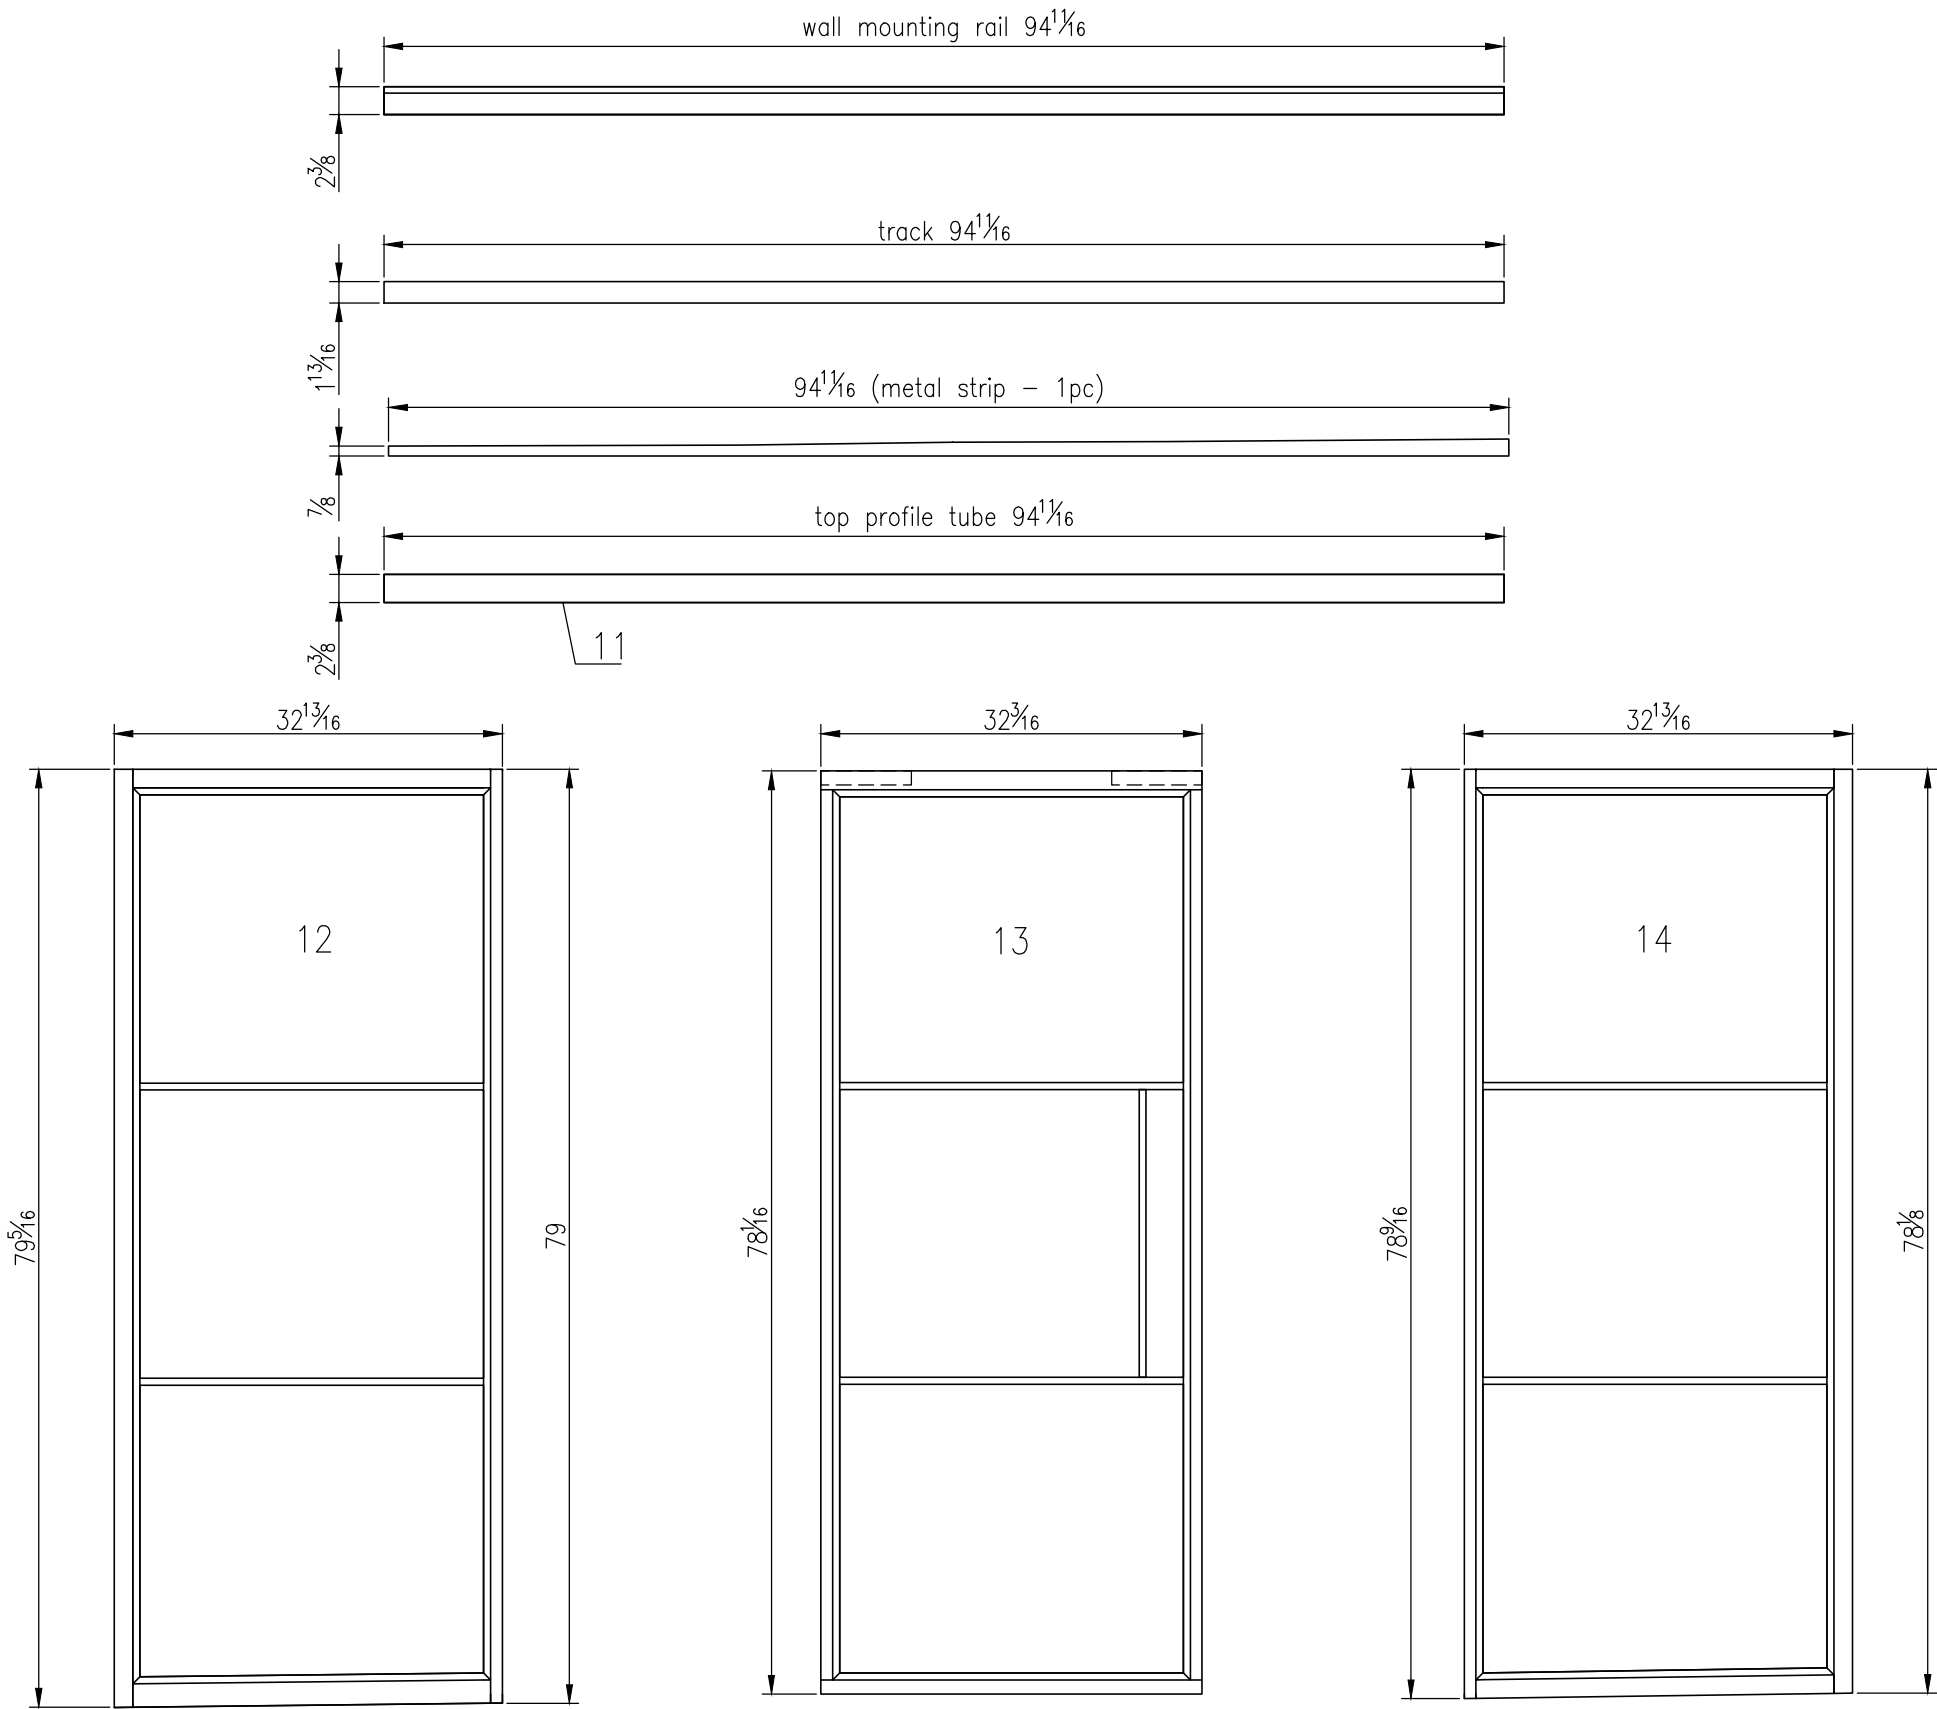

LEGEND	
NOTE:	

REV.	DATE
0	11/04/24


CRYSTALIA GLASS
132 32nd St Suite 120
Brooklyn, NY 11232

PROJECT: 13911

DRAWING TITLE:

DRAWN BY: ED	
DATE:	
SCALE	
ORIGINAL SHEET SIZE	
SHEET	13/18
DRAWING NUMBER	

Glass composition

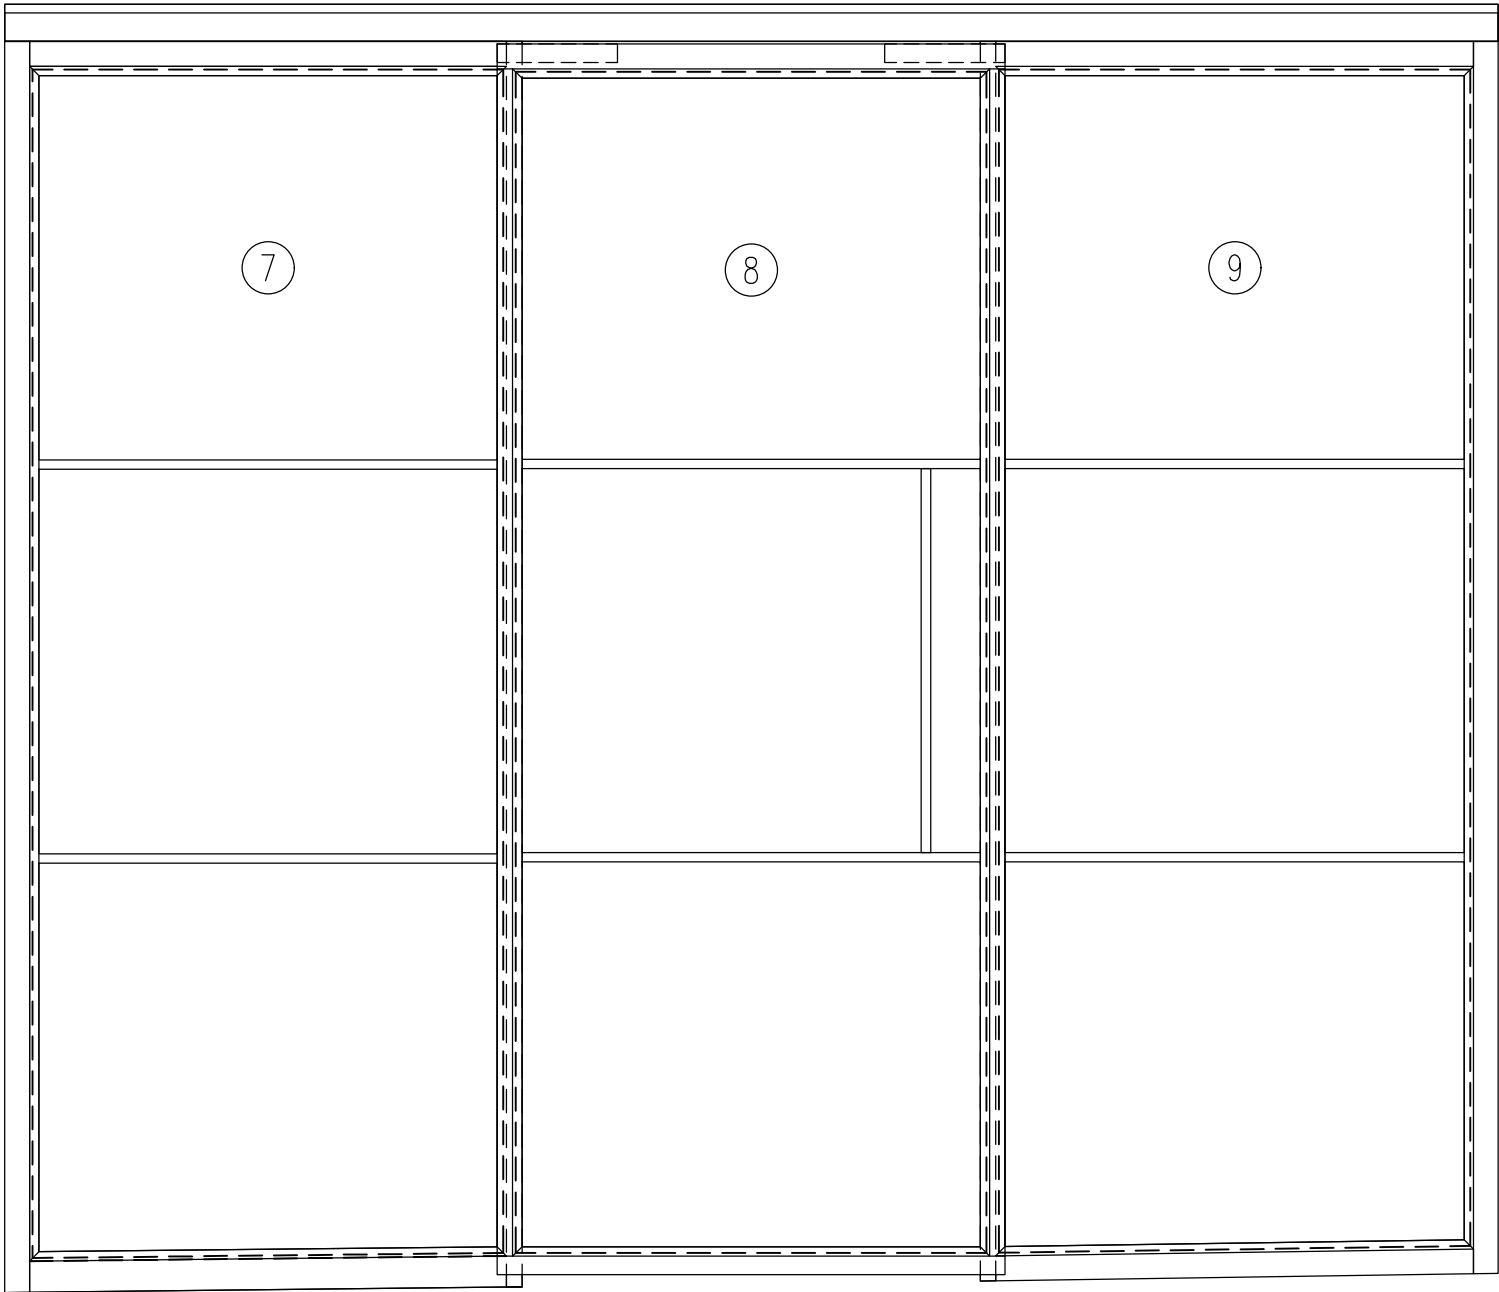

LEGEND
NOTE:

REV.	DATE
0	11/04/24


CRYSTALIA GLASS
132 32nd St Suite 120
Brooklyn, NY 11232

PROJECT: 13911

DRAWING TITLE:

DRAWN BY: ED	
DATE:	
SCALE	
ORIGINAL SHEET SIZE	
SHEET	14/18
DRAWING NUMBER	

Opening

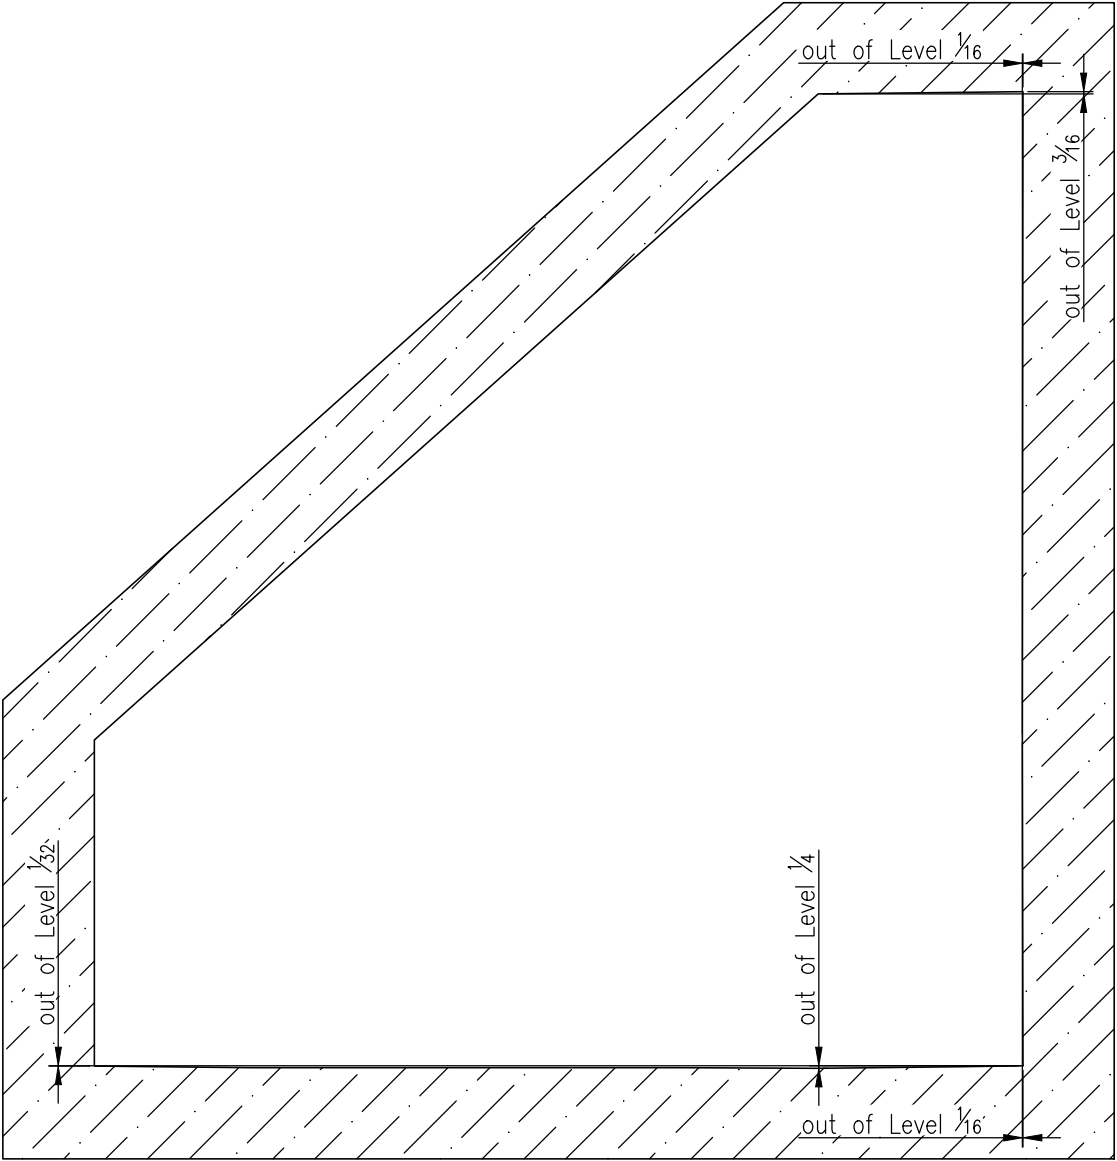

LEGEND	
NOTE:	

REV.	DATE
0	11/04/24

CRYSTALIA GLASS
132 32nd St Suite 120
Brooklyn, NY 11232

PROJECT: 13911


DRAWING TITLE:

DRAWN BY: ED

DATE:

SCALE	
ORIGINAL SHEET SIZE	
SHEET	15/18

DRAWING NUMBER

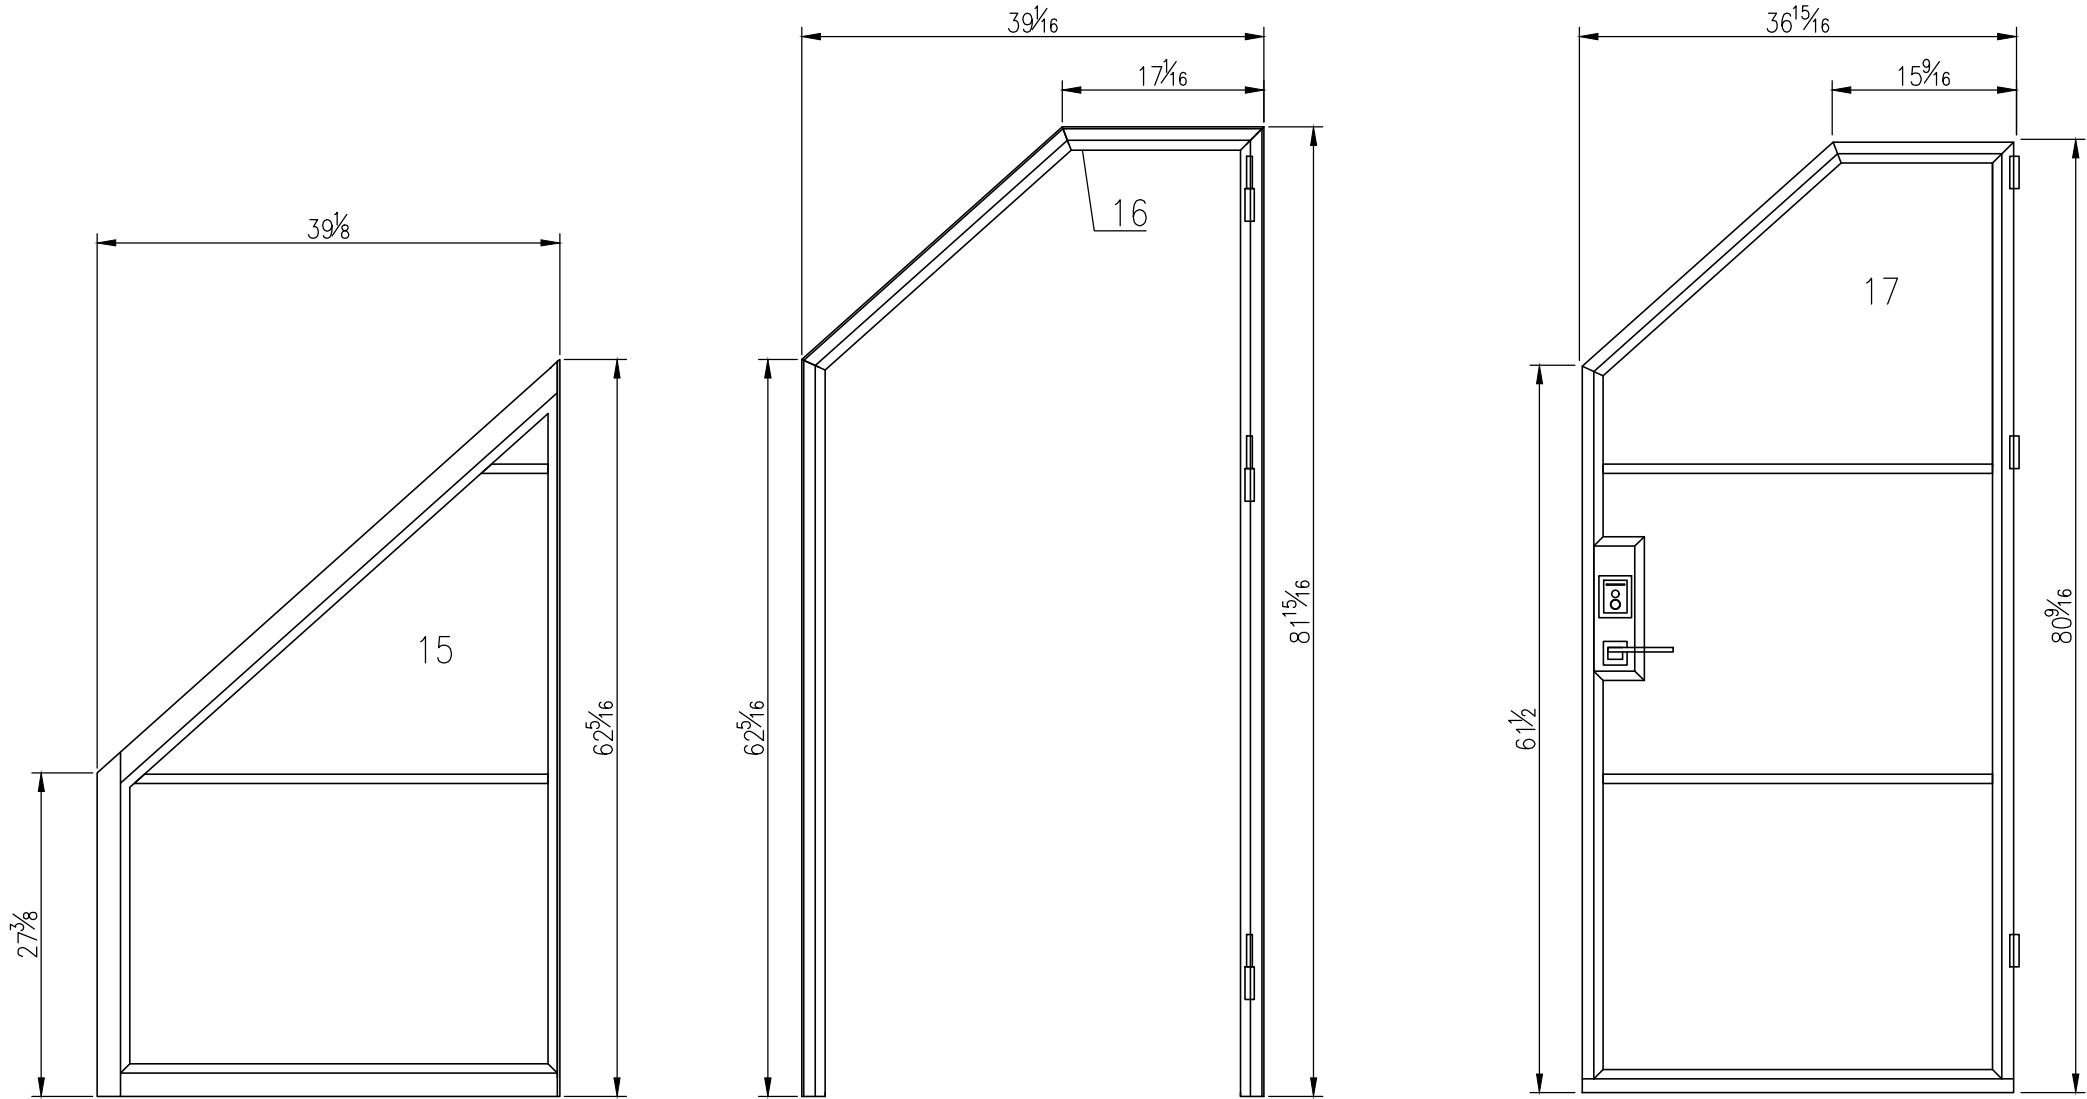

Composition

LEGEND
NOTE:

REV.	DATE
0	11/04/24

CRYSTALIA GLASS
132 32nd St Suite 120
Brooklyn, NY 11232

PROJECT: 13911

DRAWING TITLE:

DRAWN BY: ED

DATE:


SCALE

ORIGINAL
SHEET SIZE

SHEET

17/18

DRAWING
NUMBER

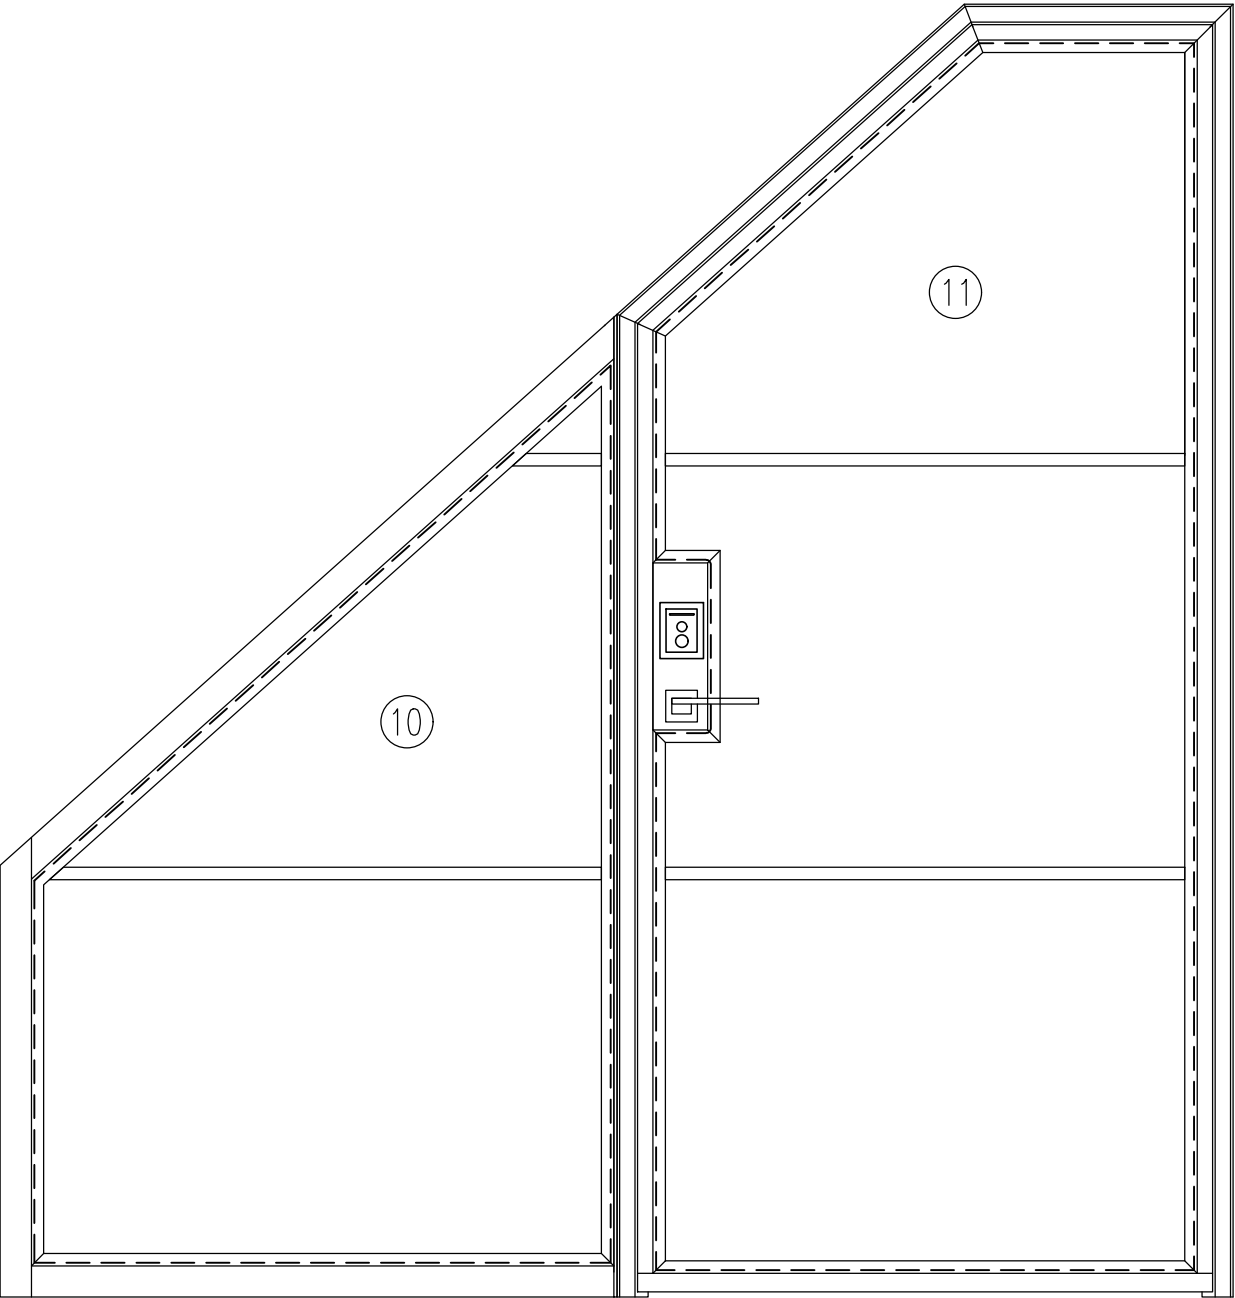

Glass composition

LEGEND
NOTE:

REV.	DATE
0	11/04/24

CRYSTALIA GLASS
132 32nd St Suite 120
Brooklyn, NY 11232

PROJECT: 13911

DRAWING TITLE:

DRAWN BY: ED	
DATE:	
SCALE	
ORIGINAL SHEET SIZE	
SHEET	18/18
DRAWING NUMBER	