




House planning

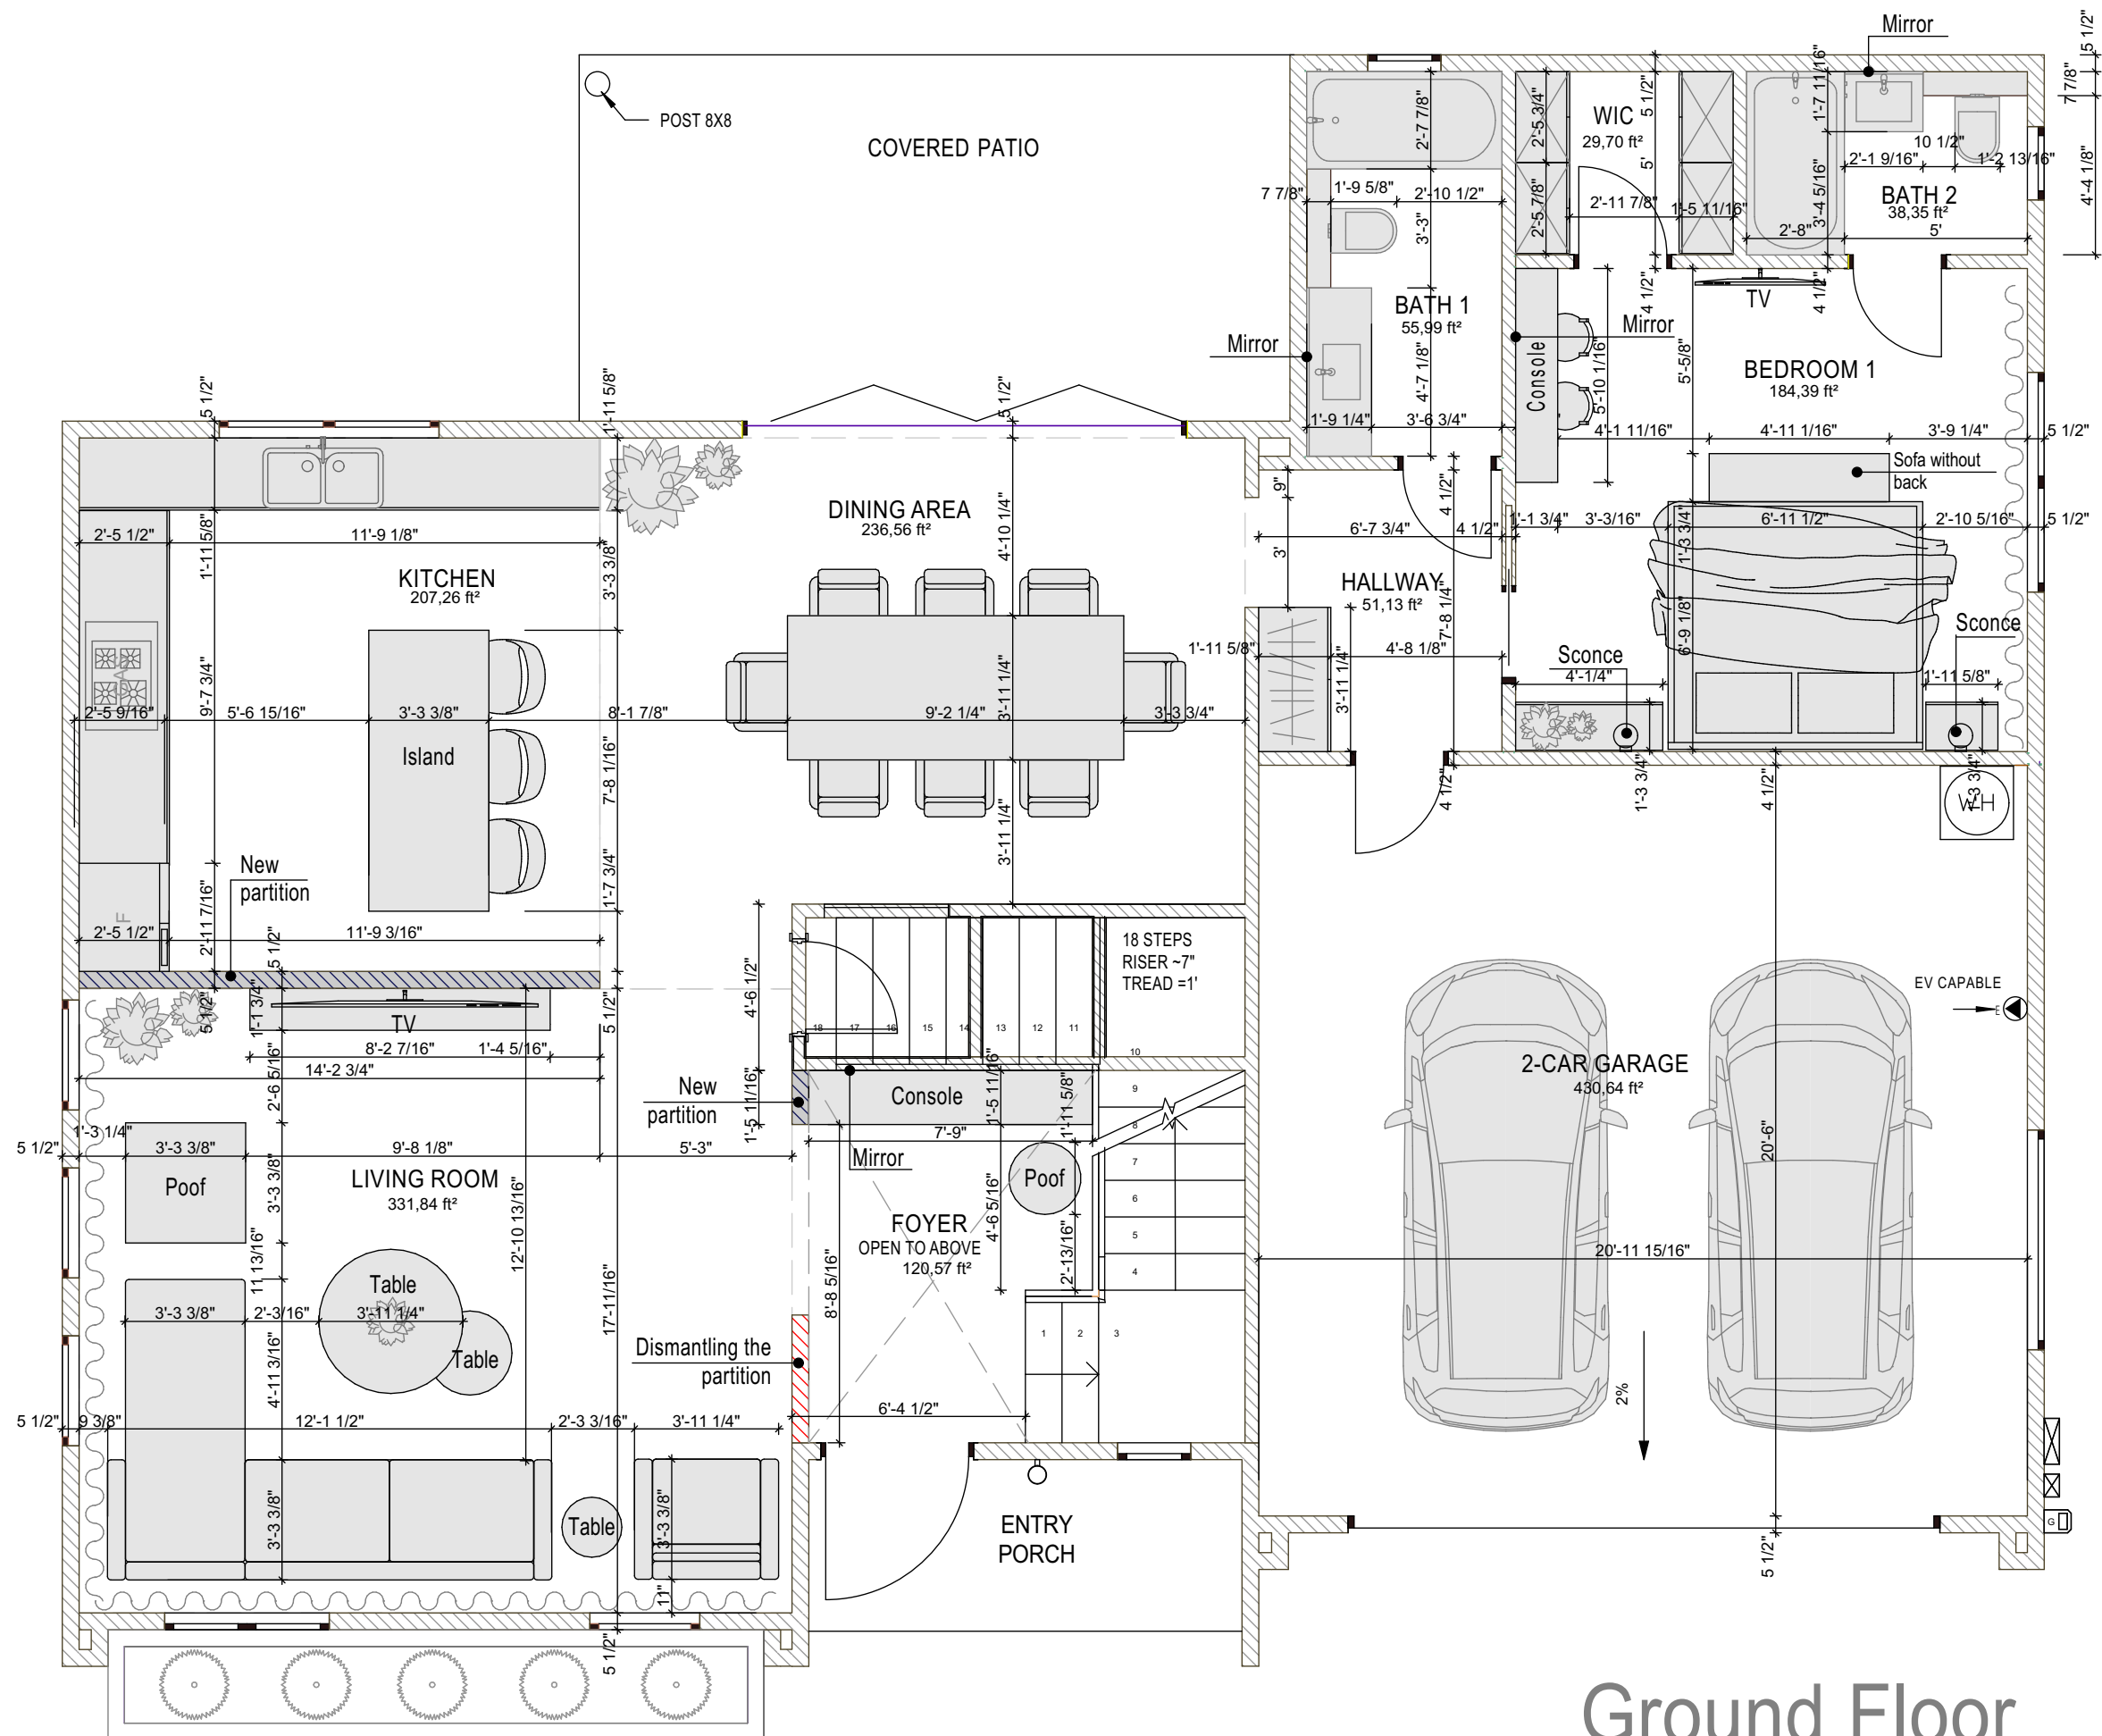


Ground Floor
Option 1

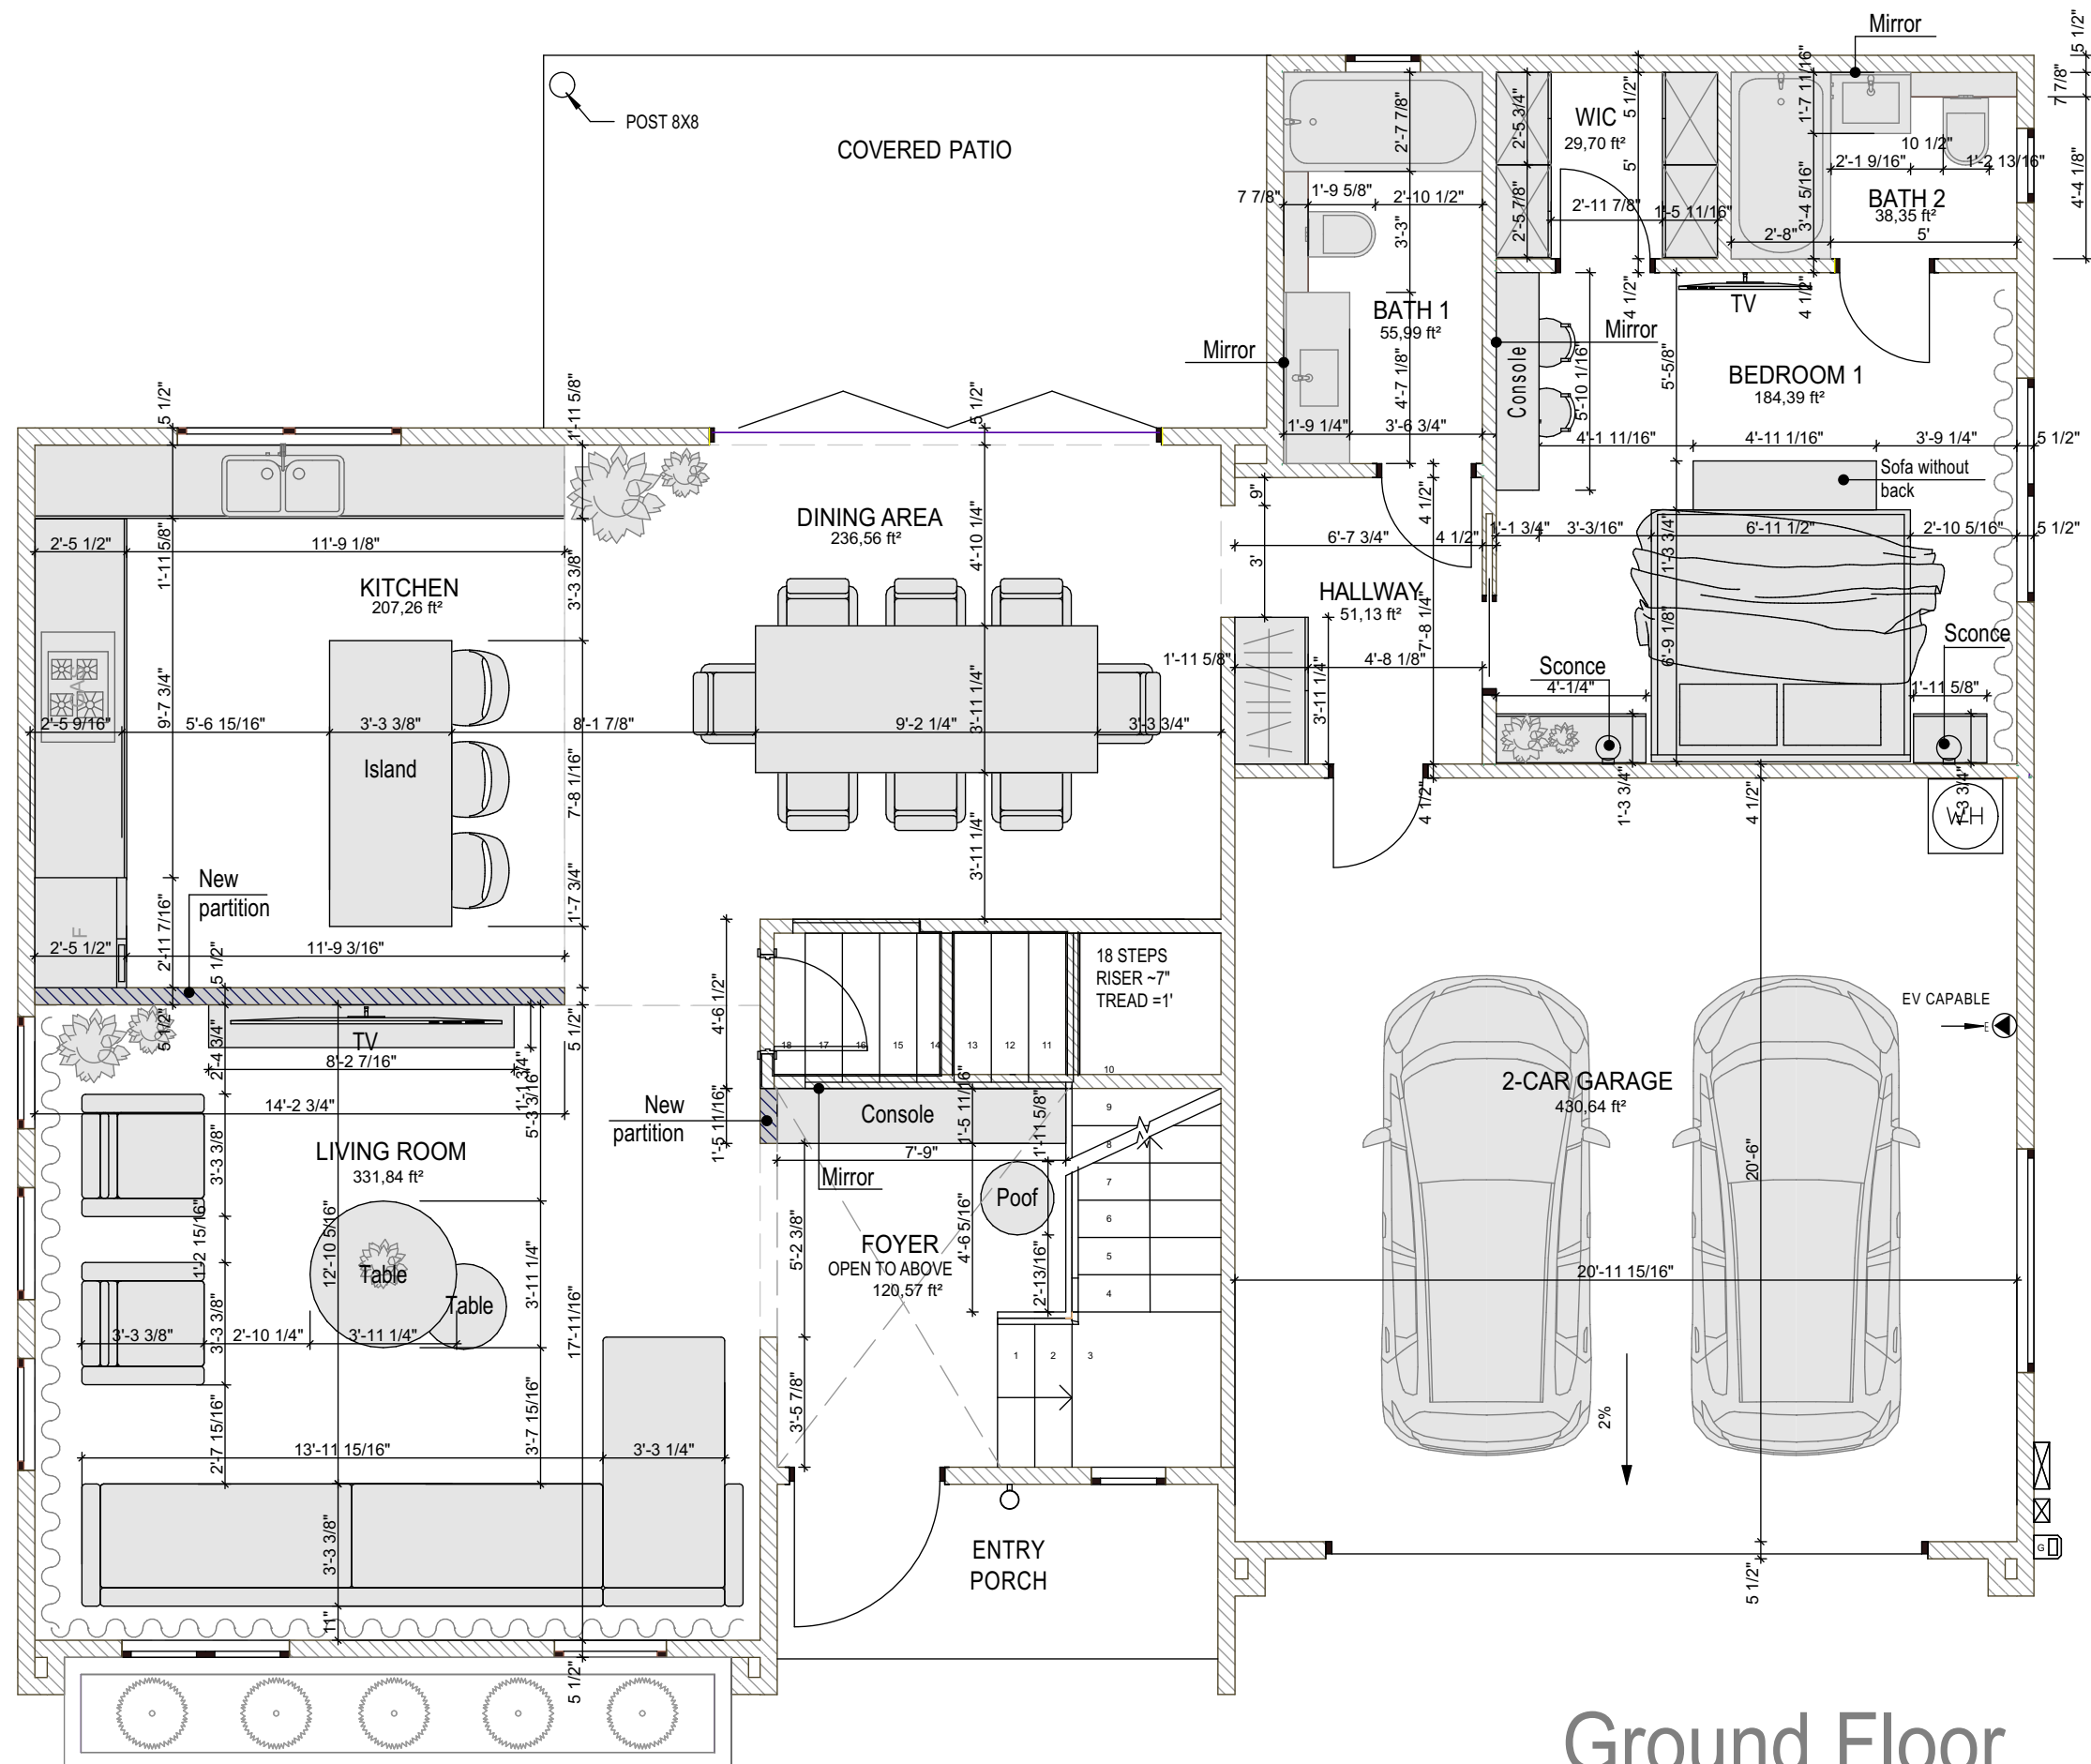

Ground Floor
Option 2

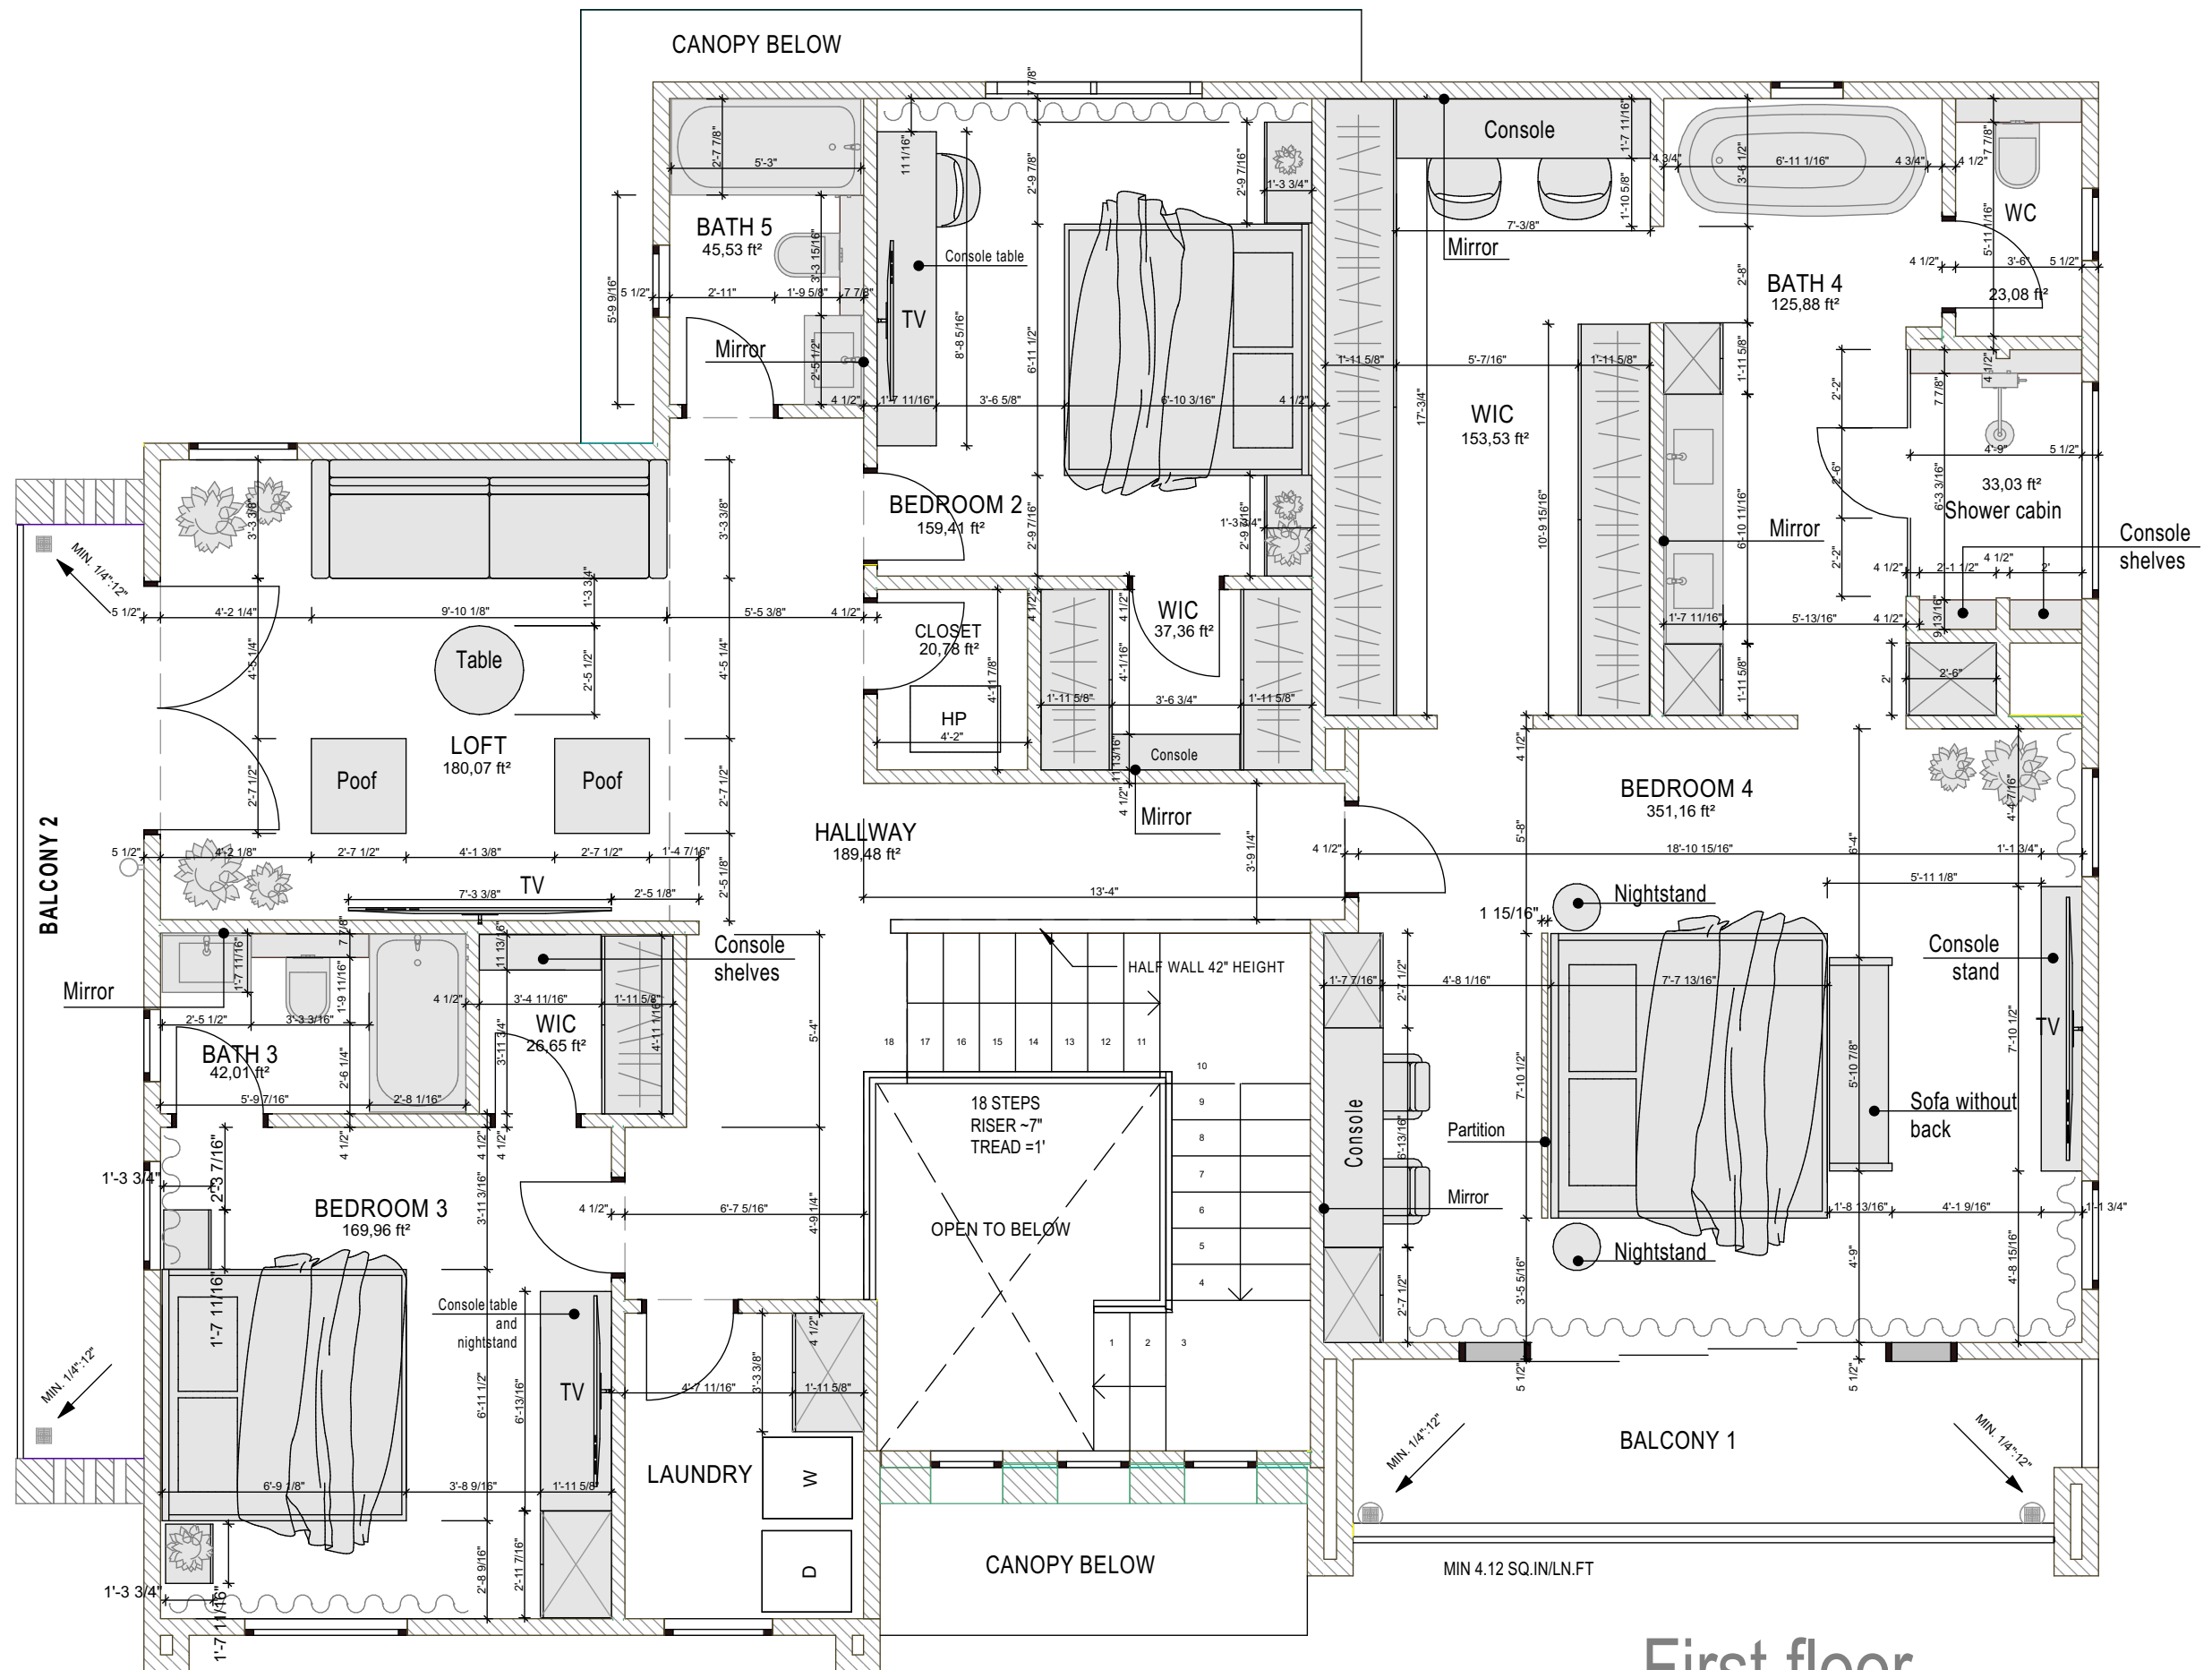

First floor
Oprion 1

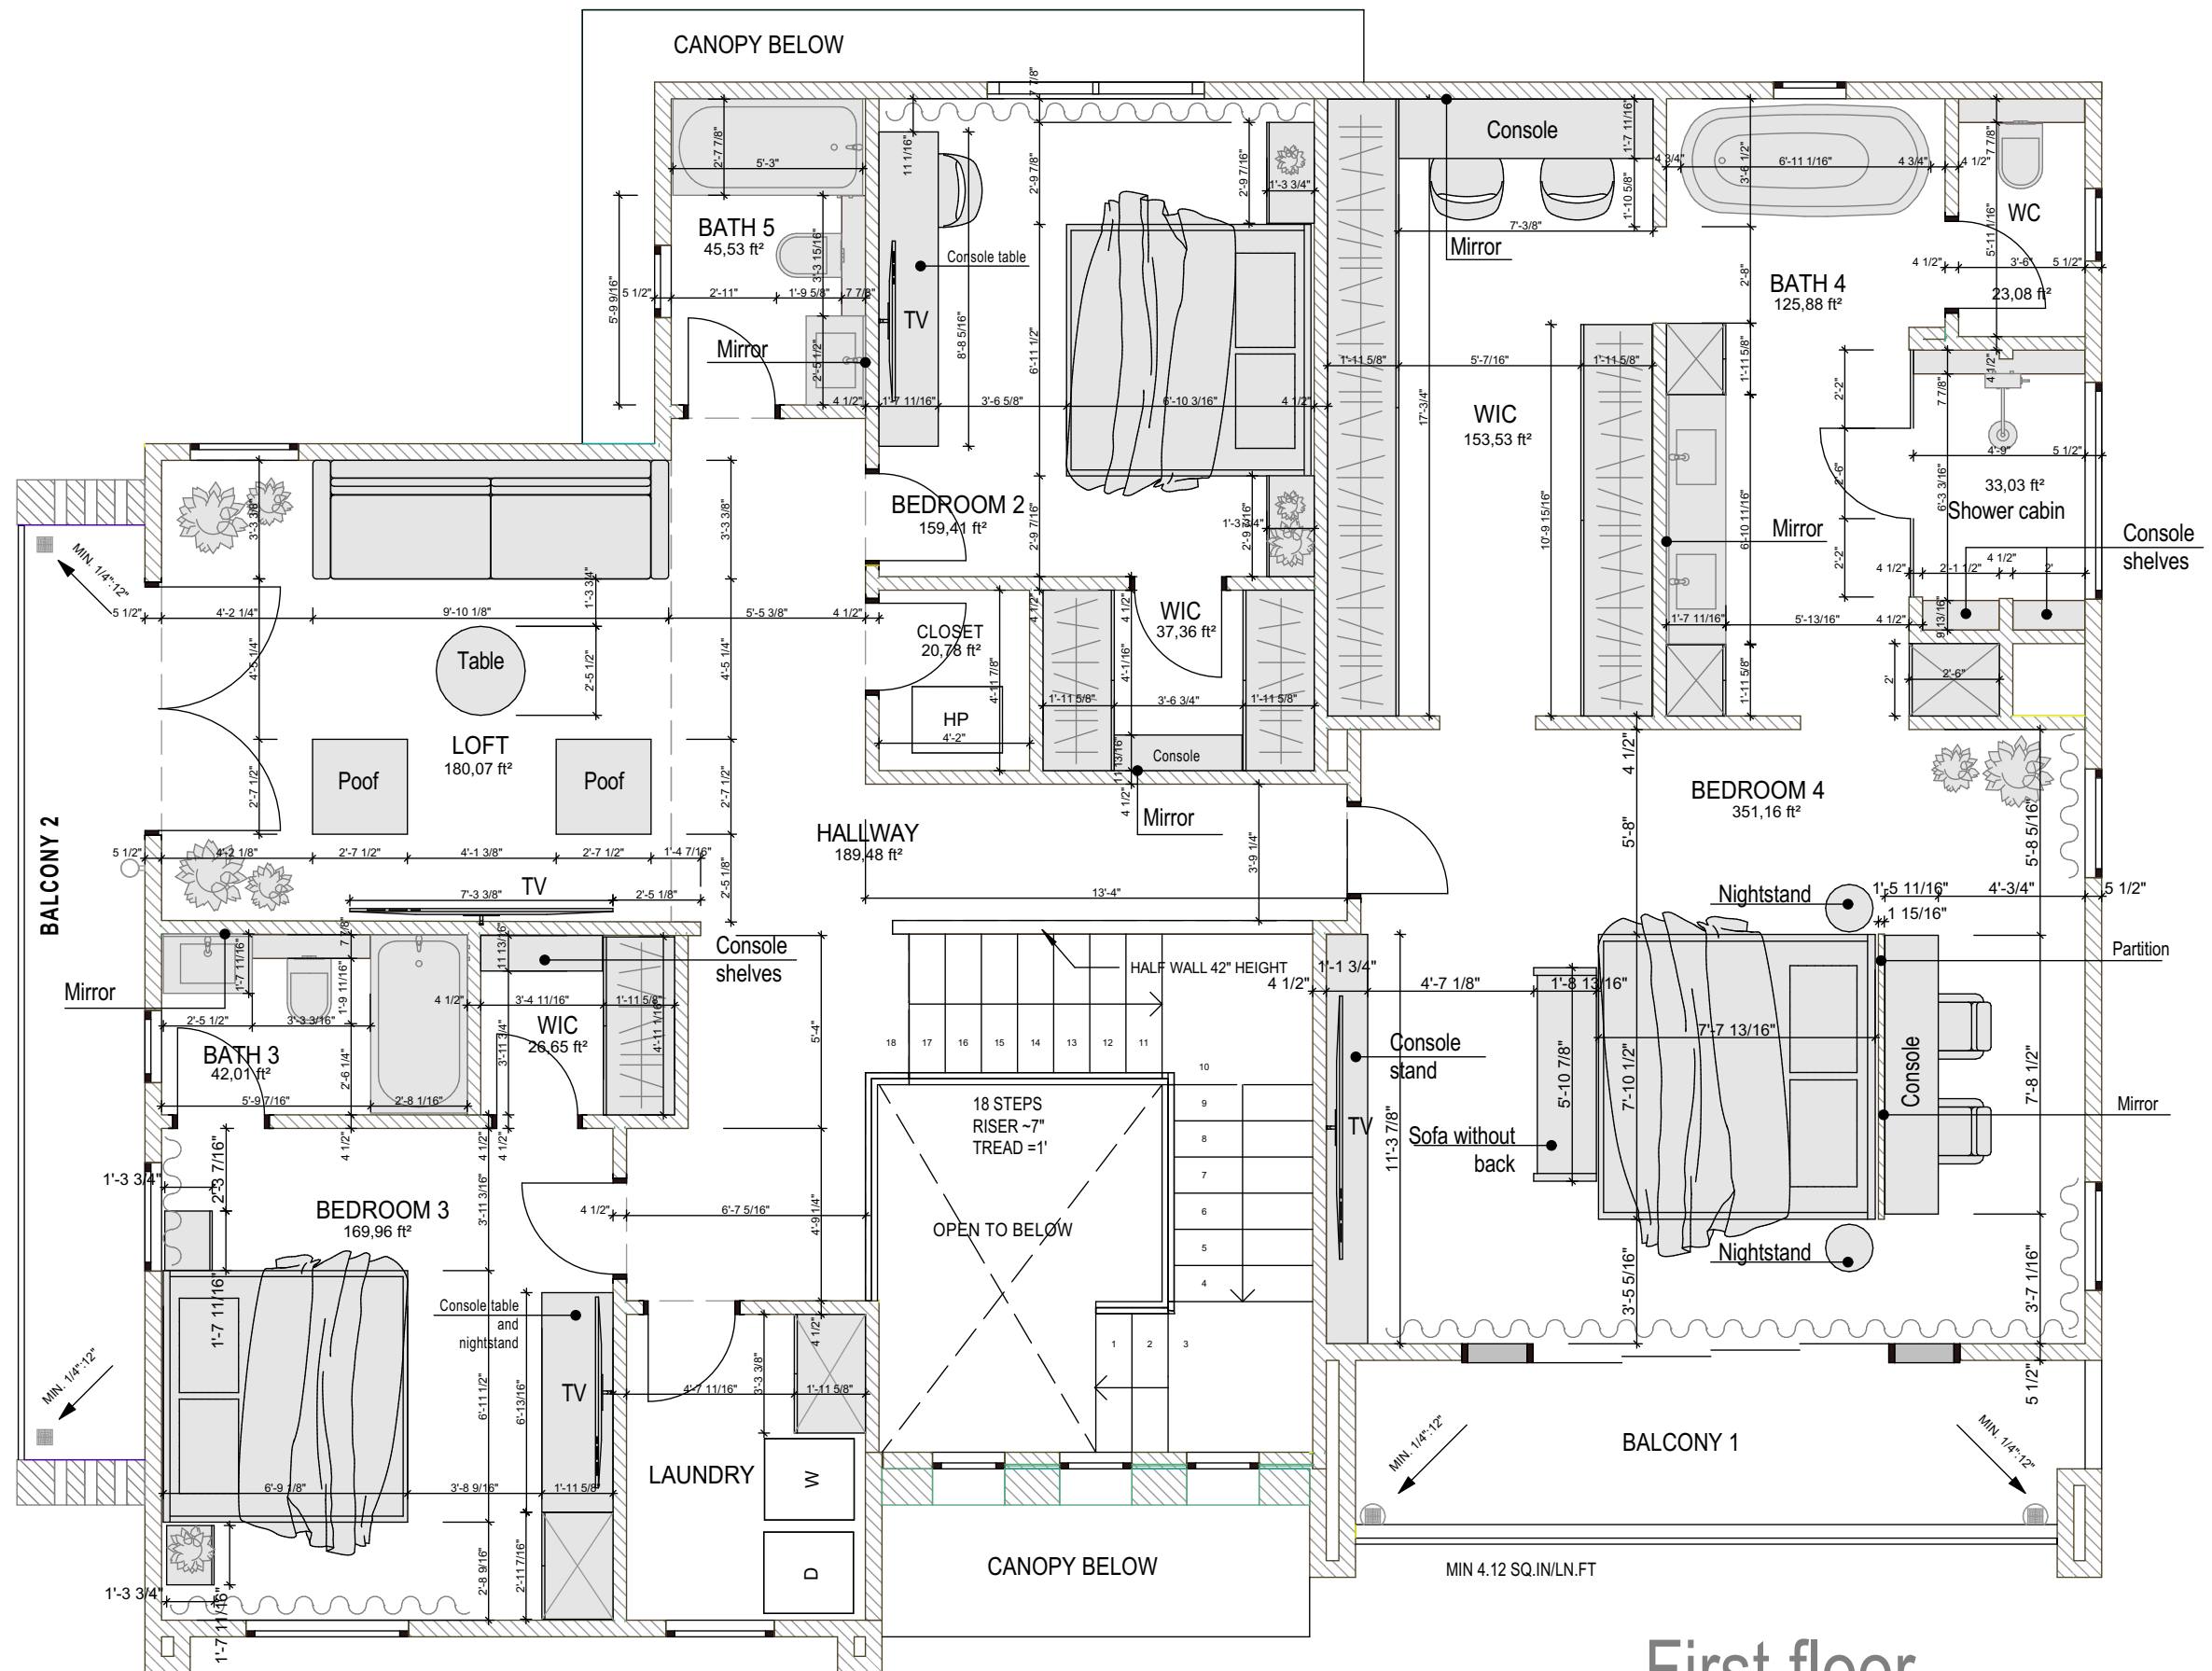

First floor
Oprion 2