


# PLATFORM DRAFT DESIGN FOR INSTALLATION OF AERO30NG

## sectional view of grillage across the river bank

total height of system 34.00 m

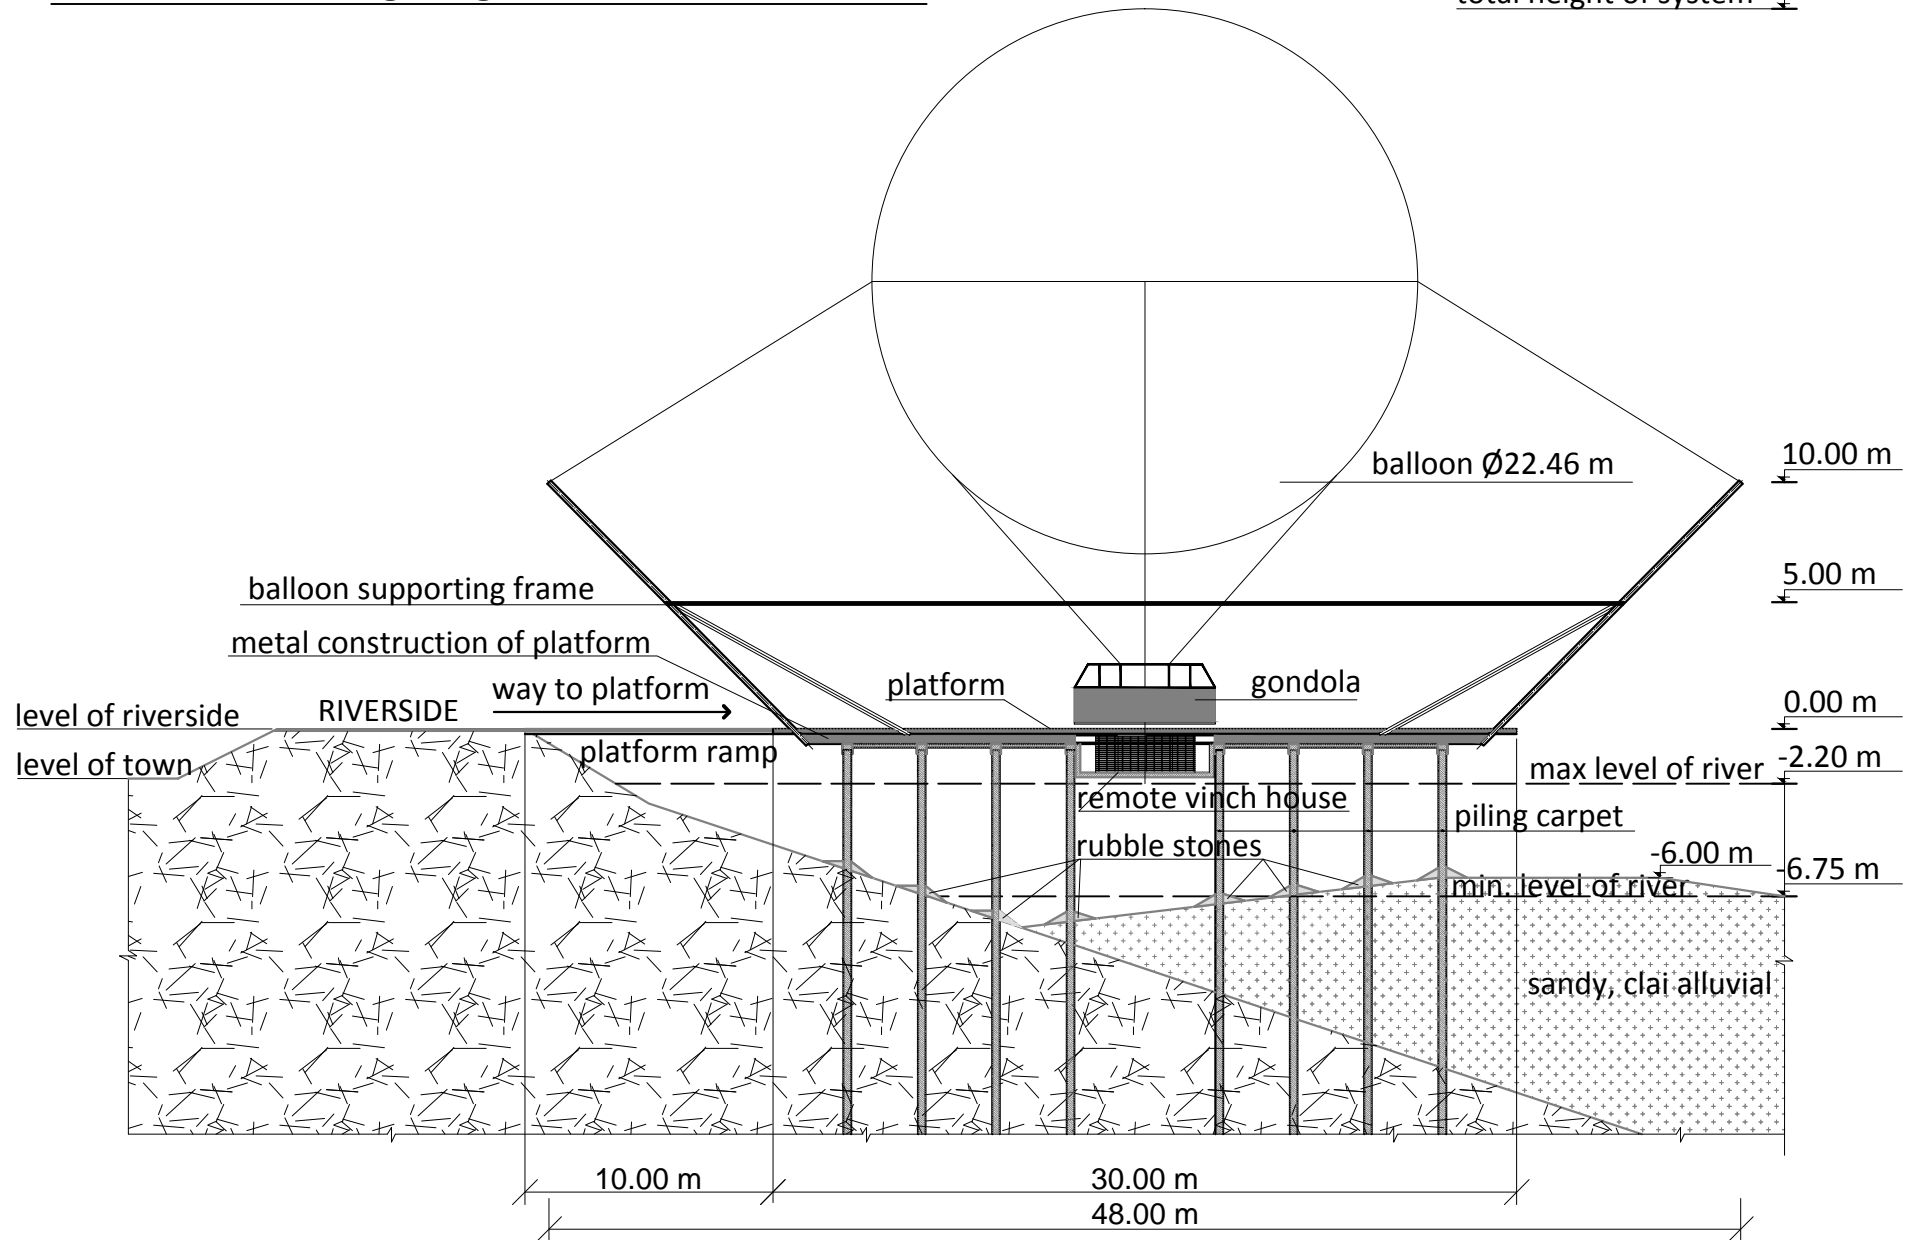

Comment: All dimensions are in metric system (meters)

Business Development Solutions, LLC