


План 1-го этажа с расстановкой мебели и оборудования

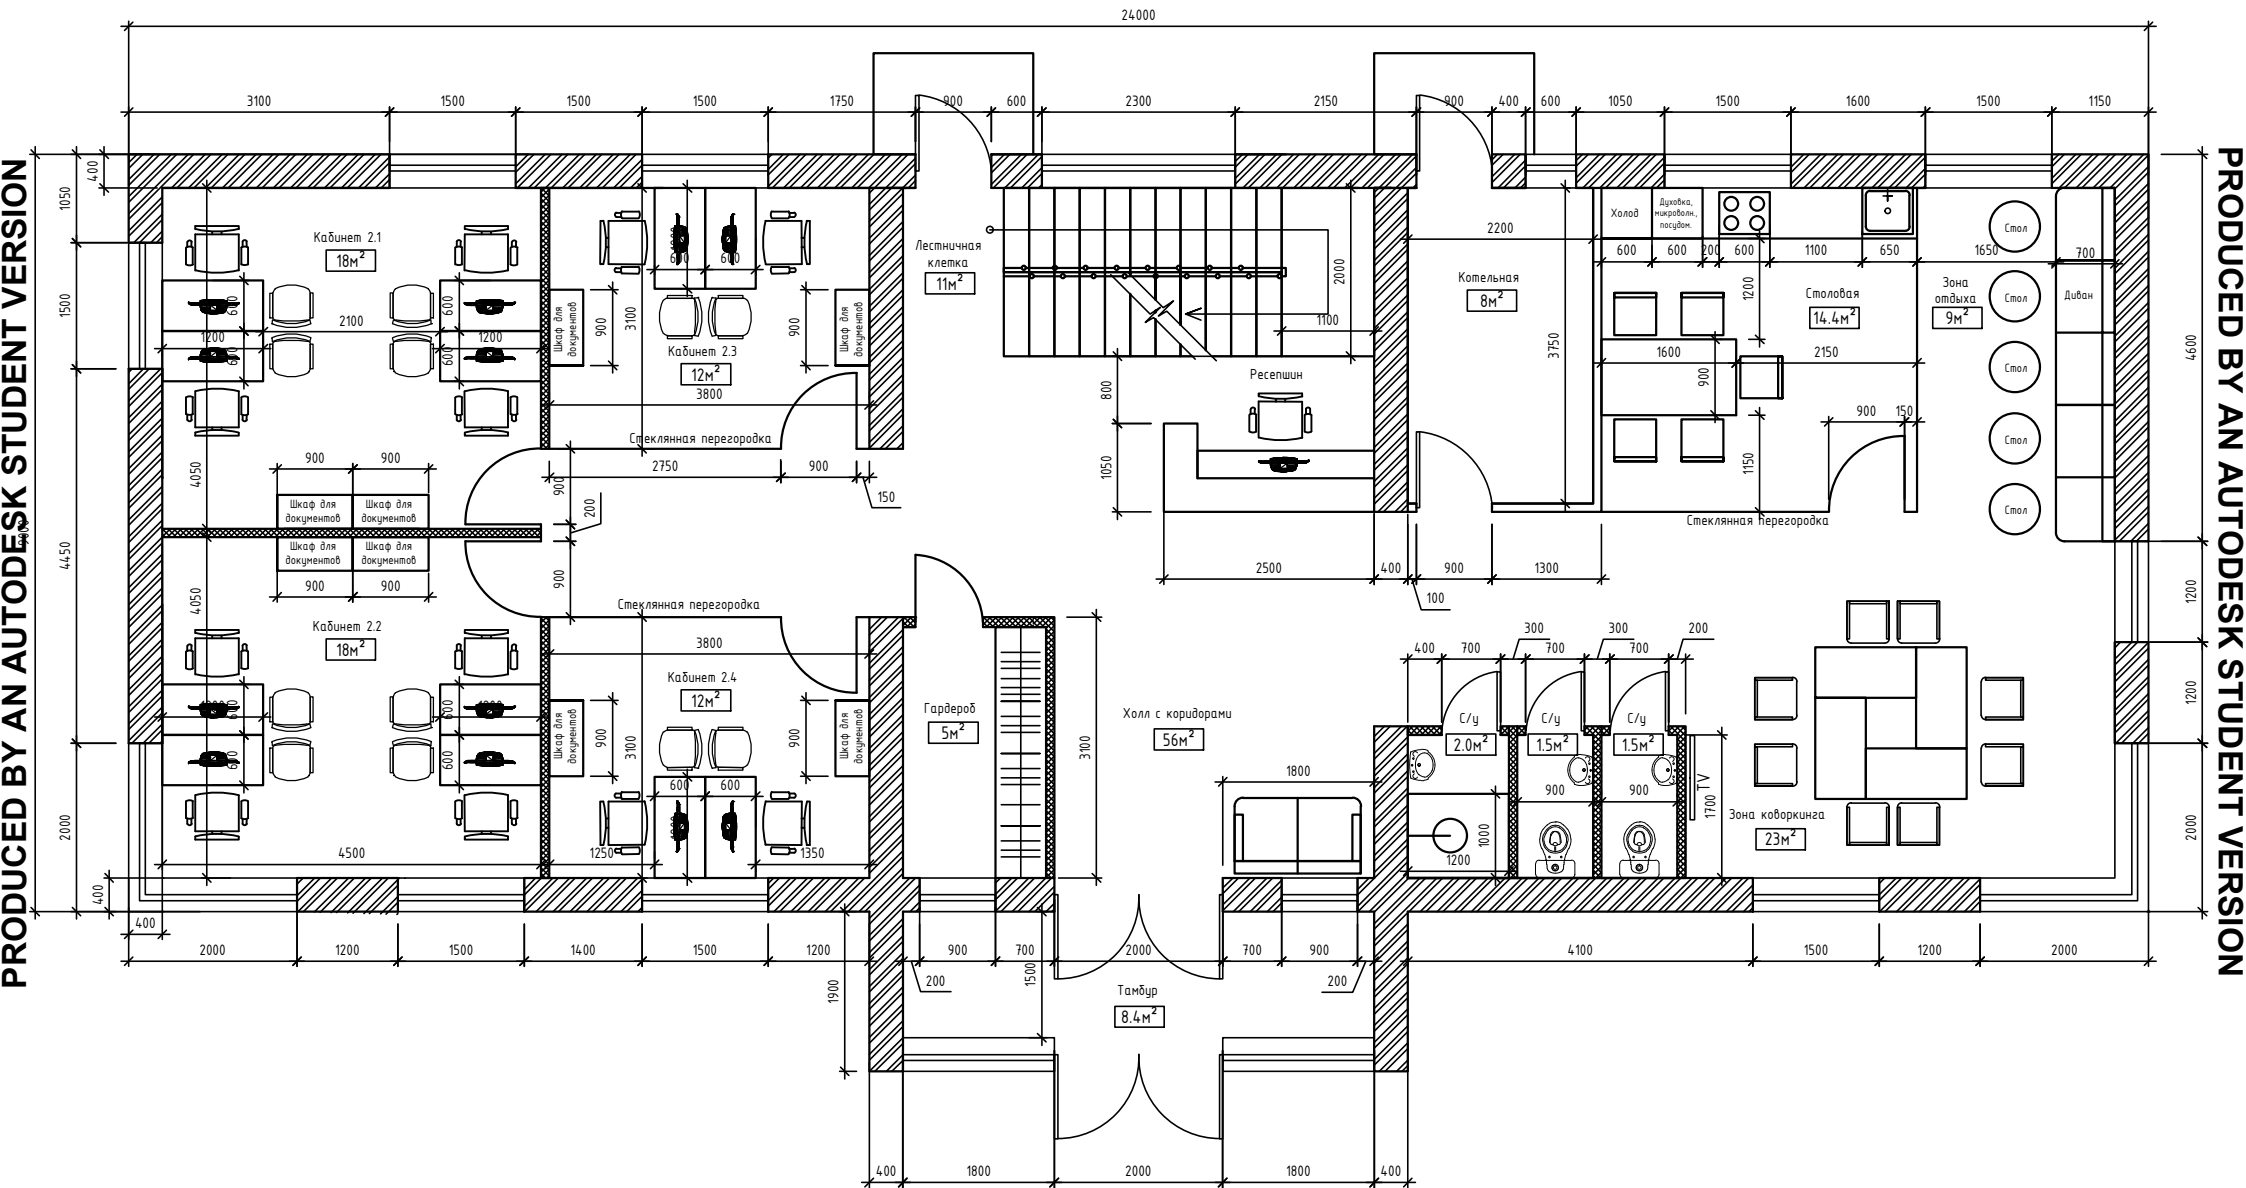

PRODUCED BY AN AUTODESK STUDENT VERSION

PRODUCED BY AN AUTODESK STUDENT VERSION